



1 HAYNES - BASEMENT LEVEL
SCALE: 1" = 25'

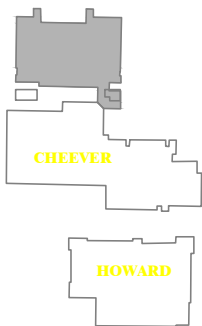


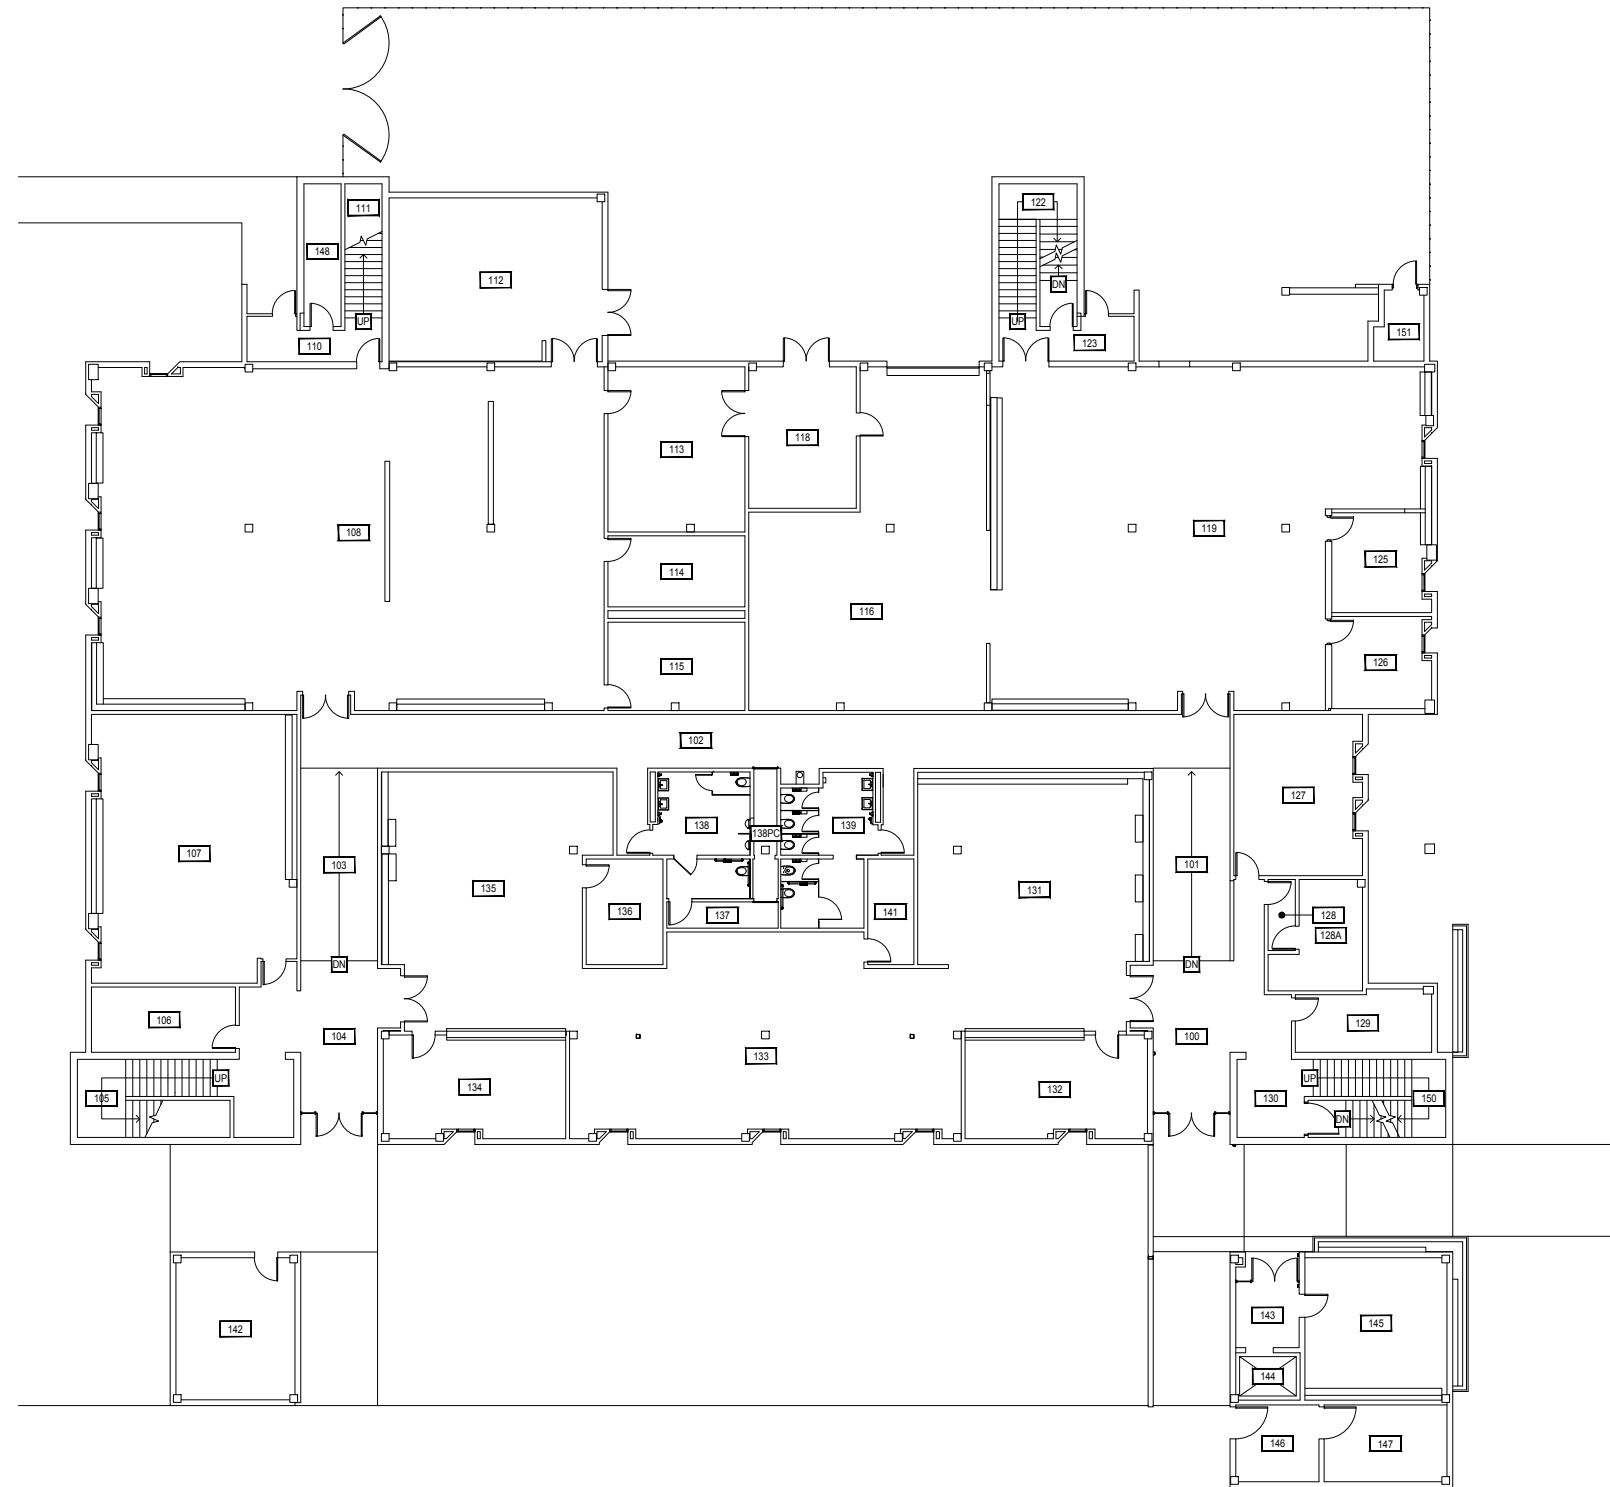

1


HAYNES - FIRST LEVEL

SCALE: 1" = 25'

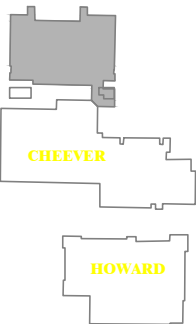

M MONTANA
STATE UNIVERSITY
CAMPUS PLANNING,
DESIGN & CONSTRUCTION
BOZEMAN, MONTANA
PHONE: 406.994.4131 FAX: 406.994.6572


INDEX #
52
BUILDING #
128

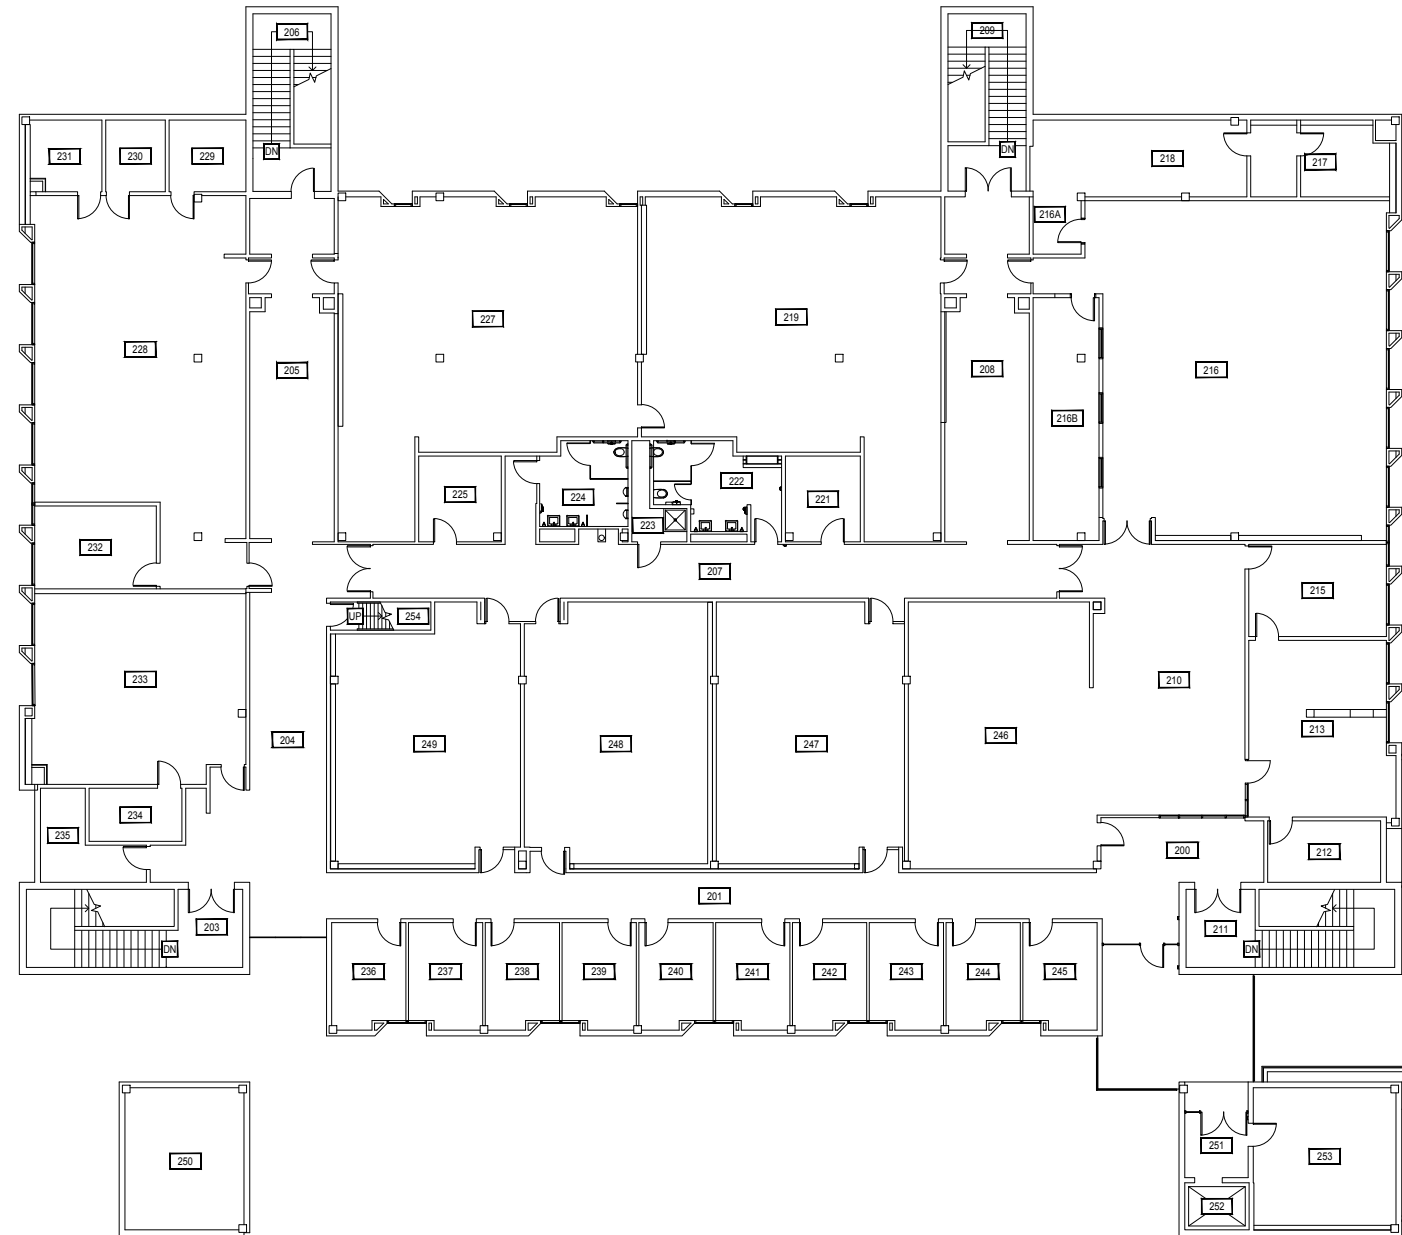

1


HAYNES - SECOND LEVEL

SCALE: 1" = 25'

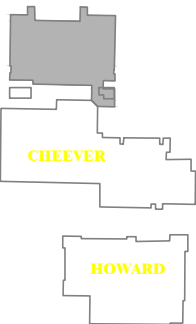



M MONTANA
STATE UNIVERSITY
CAMPUS PLANNING,
DESIGN & CONSTRUCTION
BOZEMAN, MONTANA
PHONE: 406.994.4131 FAX: 406.994.6572

INDEX #
52
BUILDING #
128

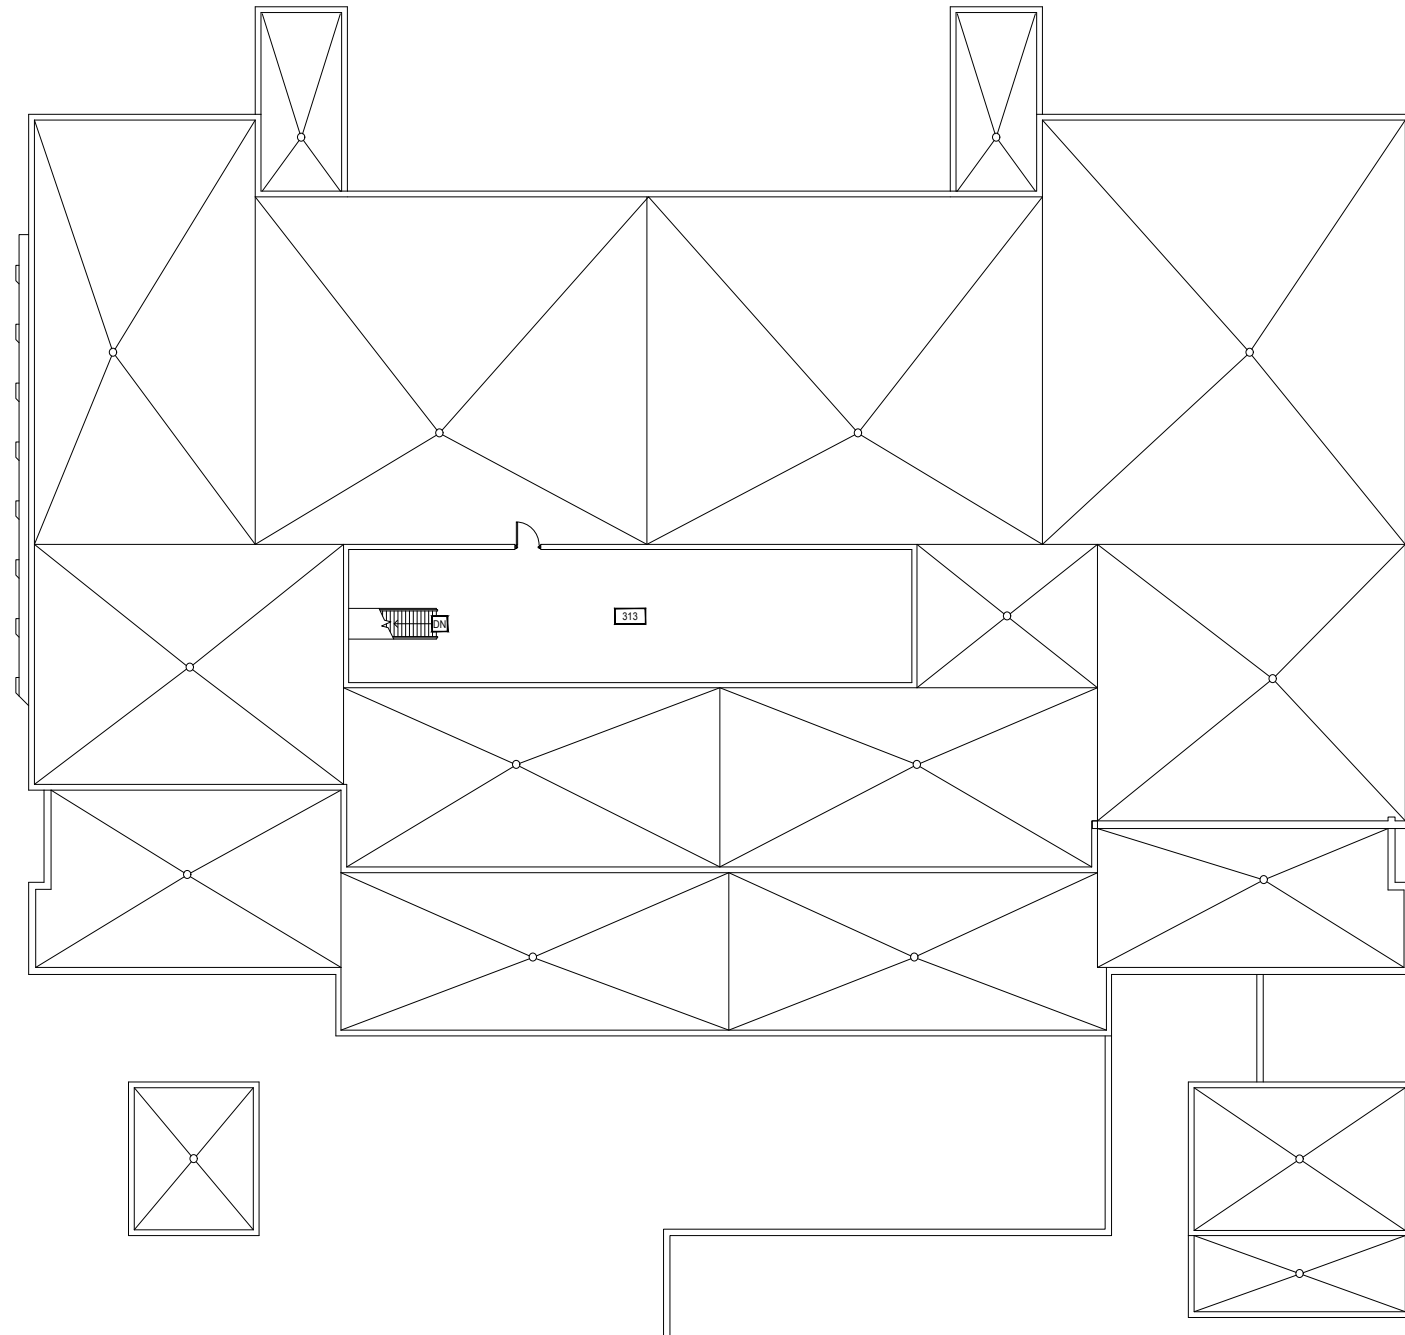

1 HAYNES - PENTHOUSE LEVEL
SCALE: 1" = 25'

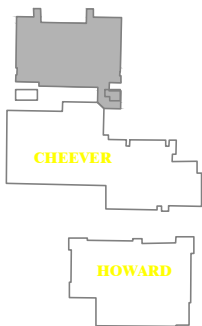


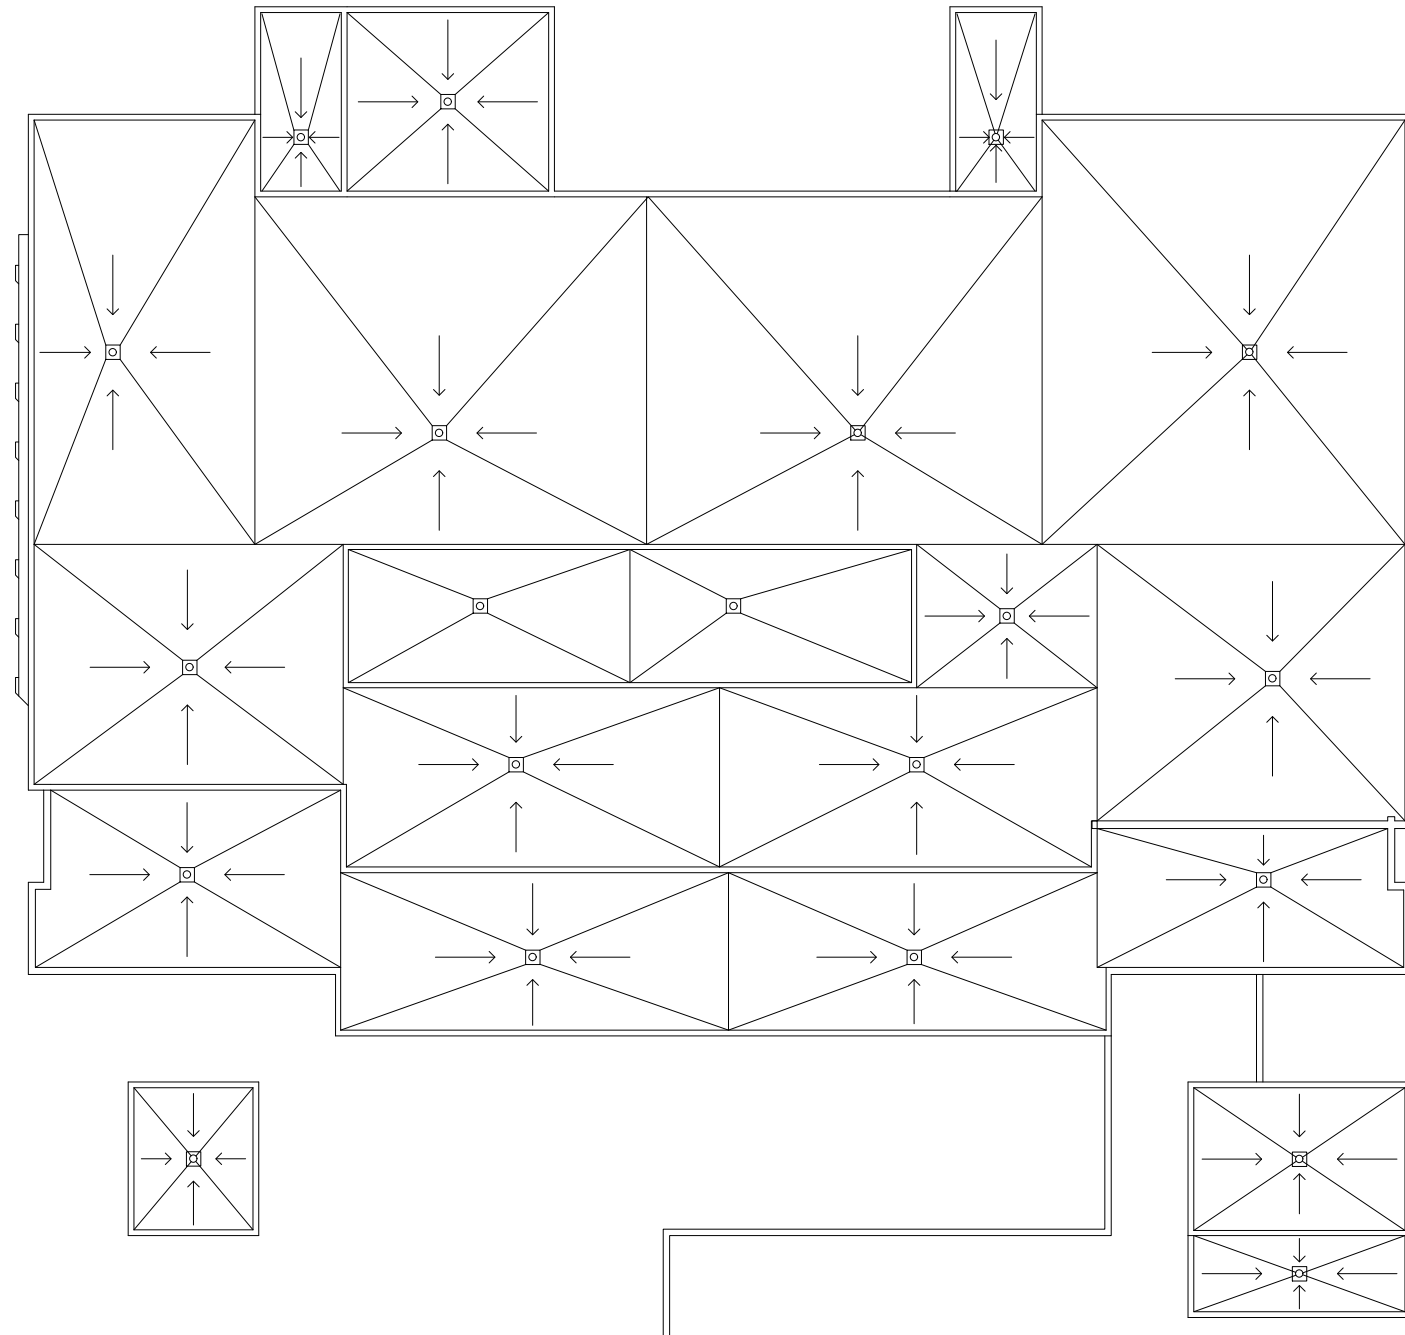

1

HAYNES - ROOF LEVEL

SCALE: 1" = 25'

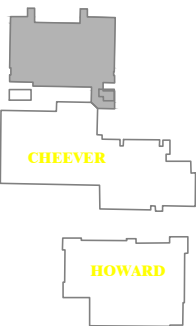

M MONTANA
STATE UNIVERSITY
CAMPUS PLANNING,
DESIGN & CONSTRUCTION
BOZEMAN, MONTANA
PHONE: 406.994.4131 FAX: 406.994.6572

INDEX #
52
BUILDING #
128