
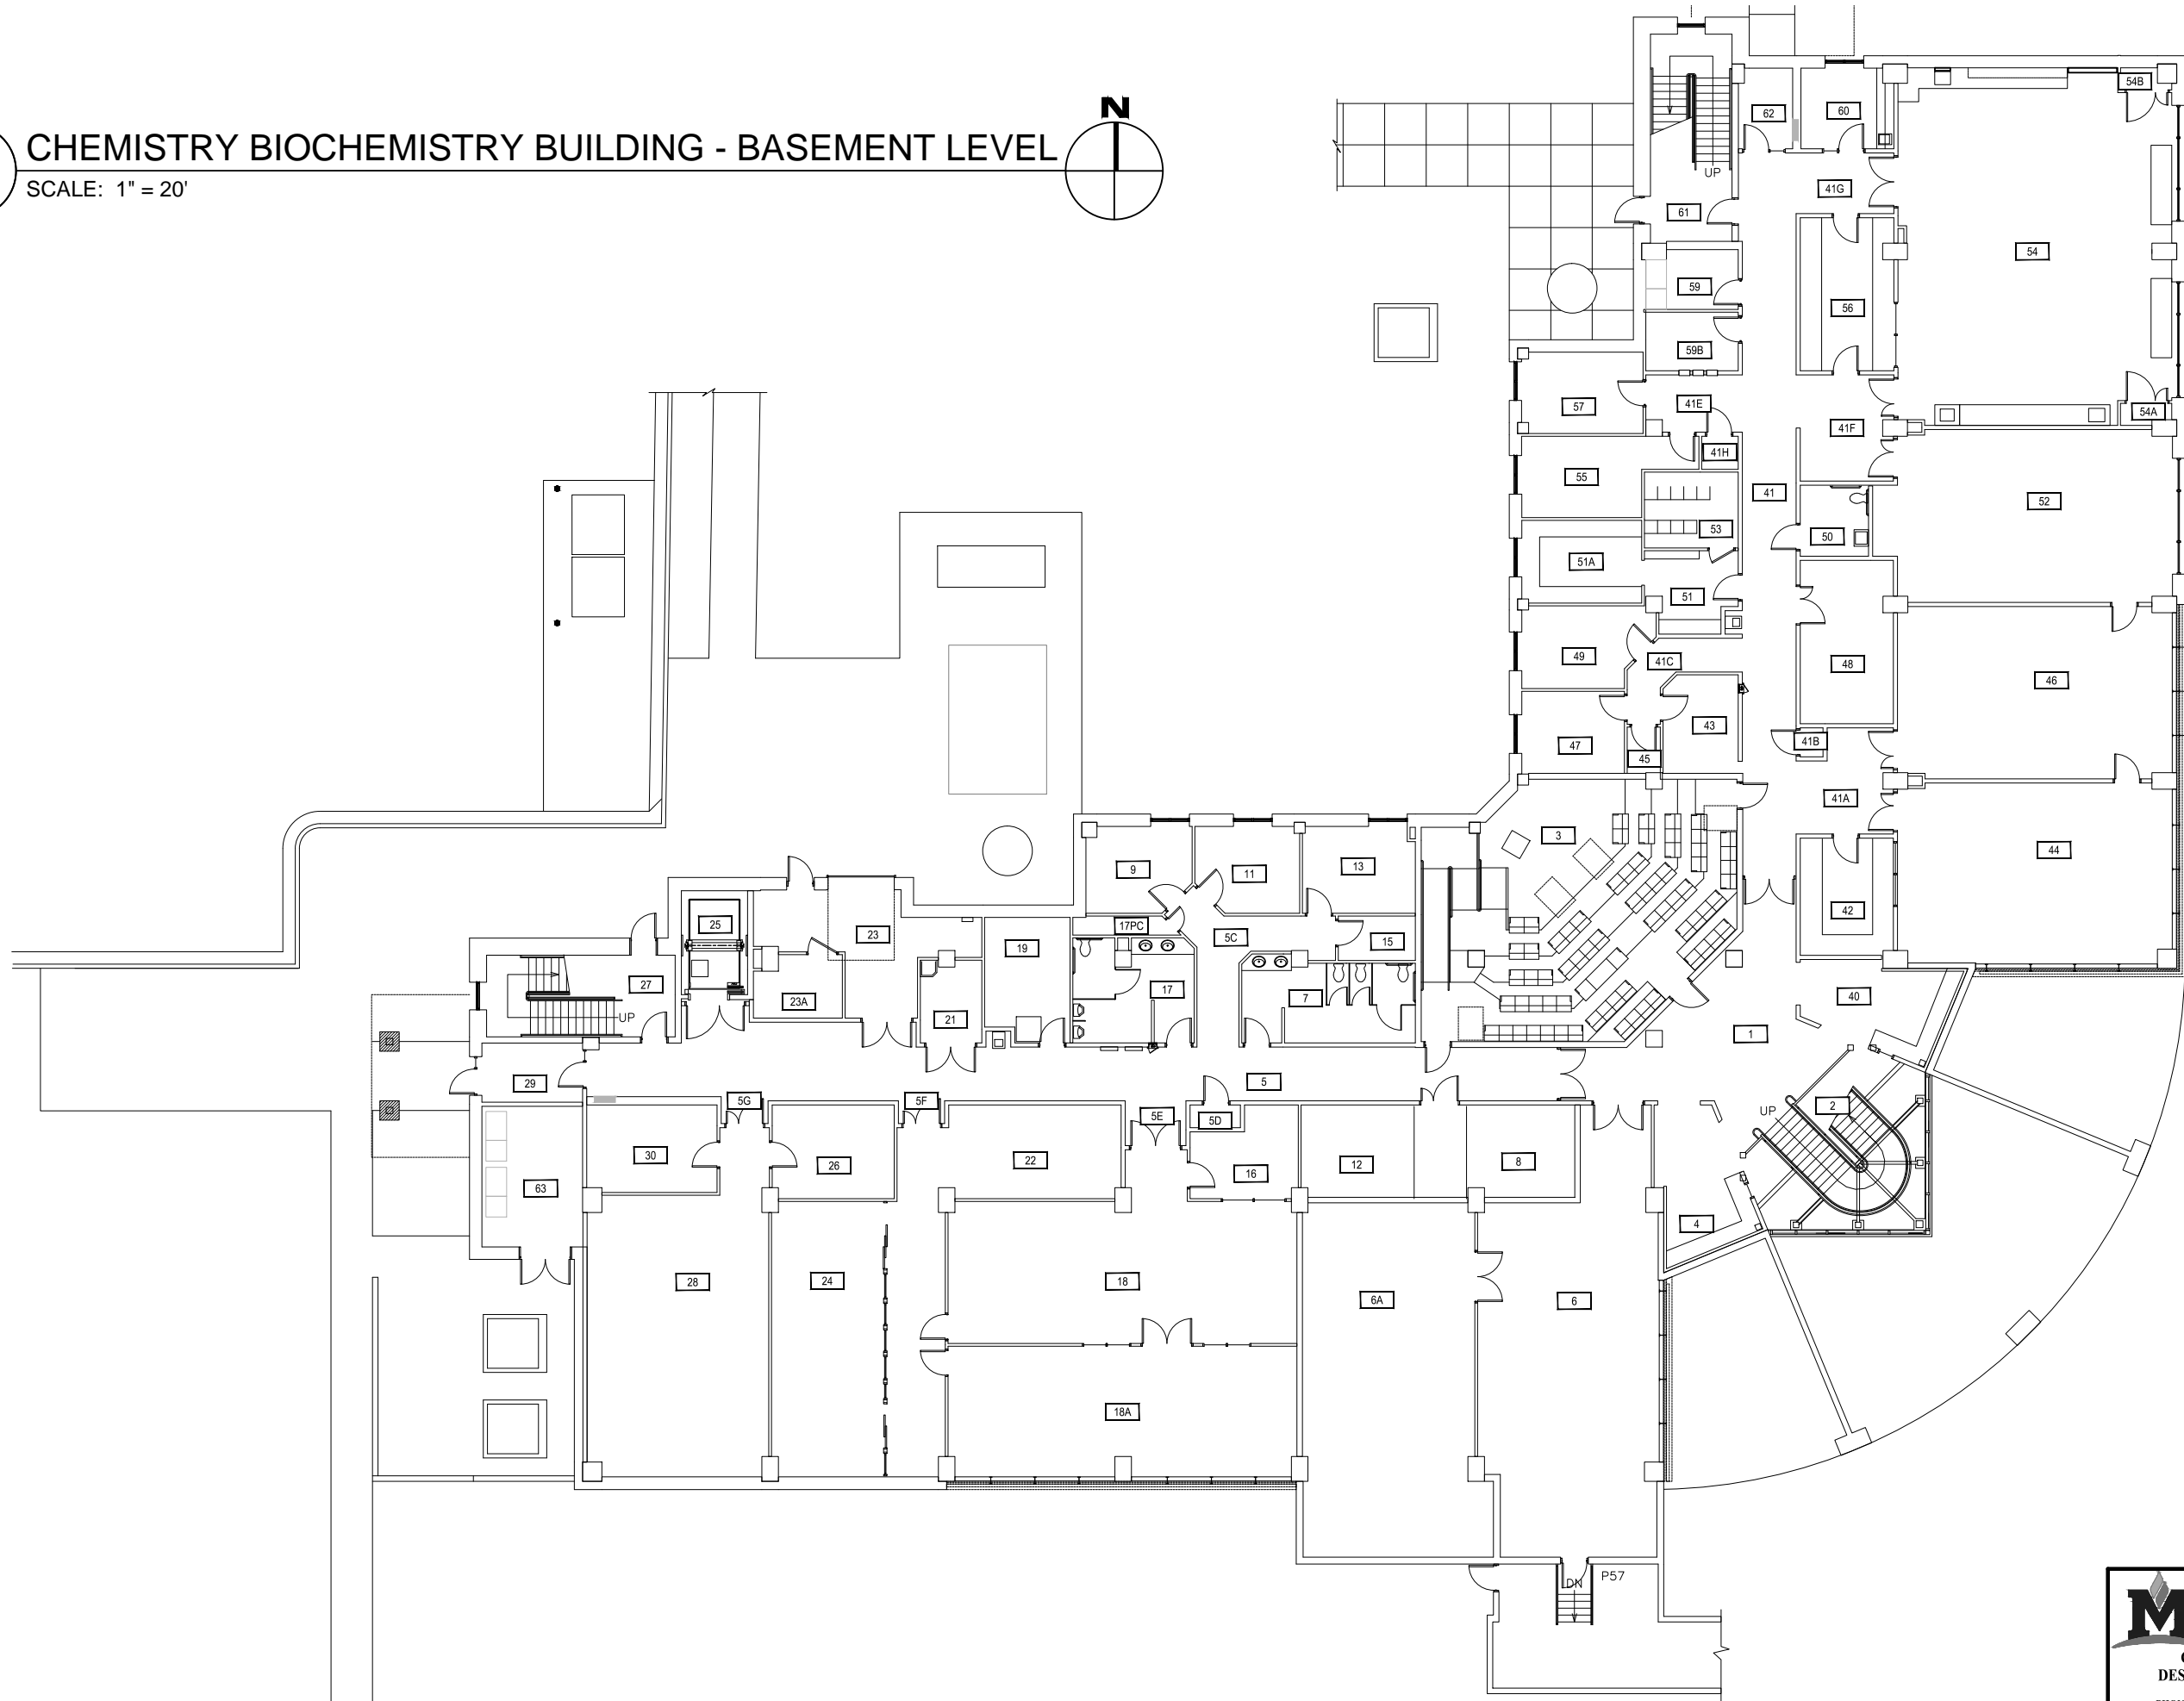


1

CHEMISTRY BIOCHEMISTRY BUILDING - BASEMENT LEVEL

SCALE: 1" = 20'

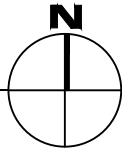

Mar 02, 2015 - 1:09pm - 144_AB.dwg
H:\Chemistry Biochemistry Building\Building Plan Book



M MONTANA STATE UNIVERSITY
CAMPUS PLANNING,
DESIGN & CONSTRUCTION
BOZEMAN, MONTANA
PHONE: 406.994.5413 FAX: 406.994.5665

INDEX #
86
BUILDING #
144

1

CHEMISTRY BIOCHEMISTRY BUILDING - FIRST LEVEL

SCALE: 1" = 20'

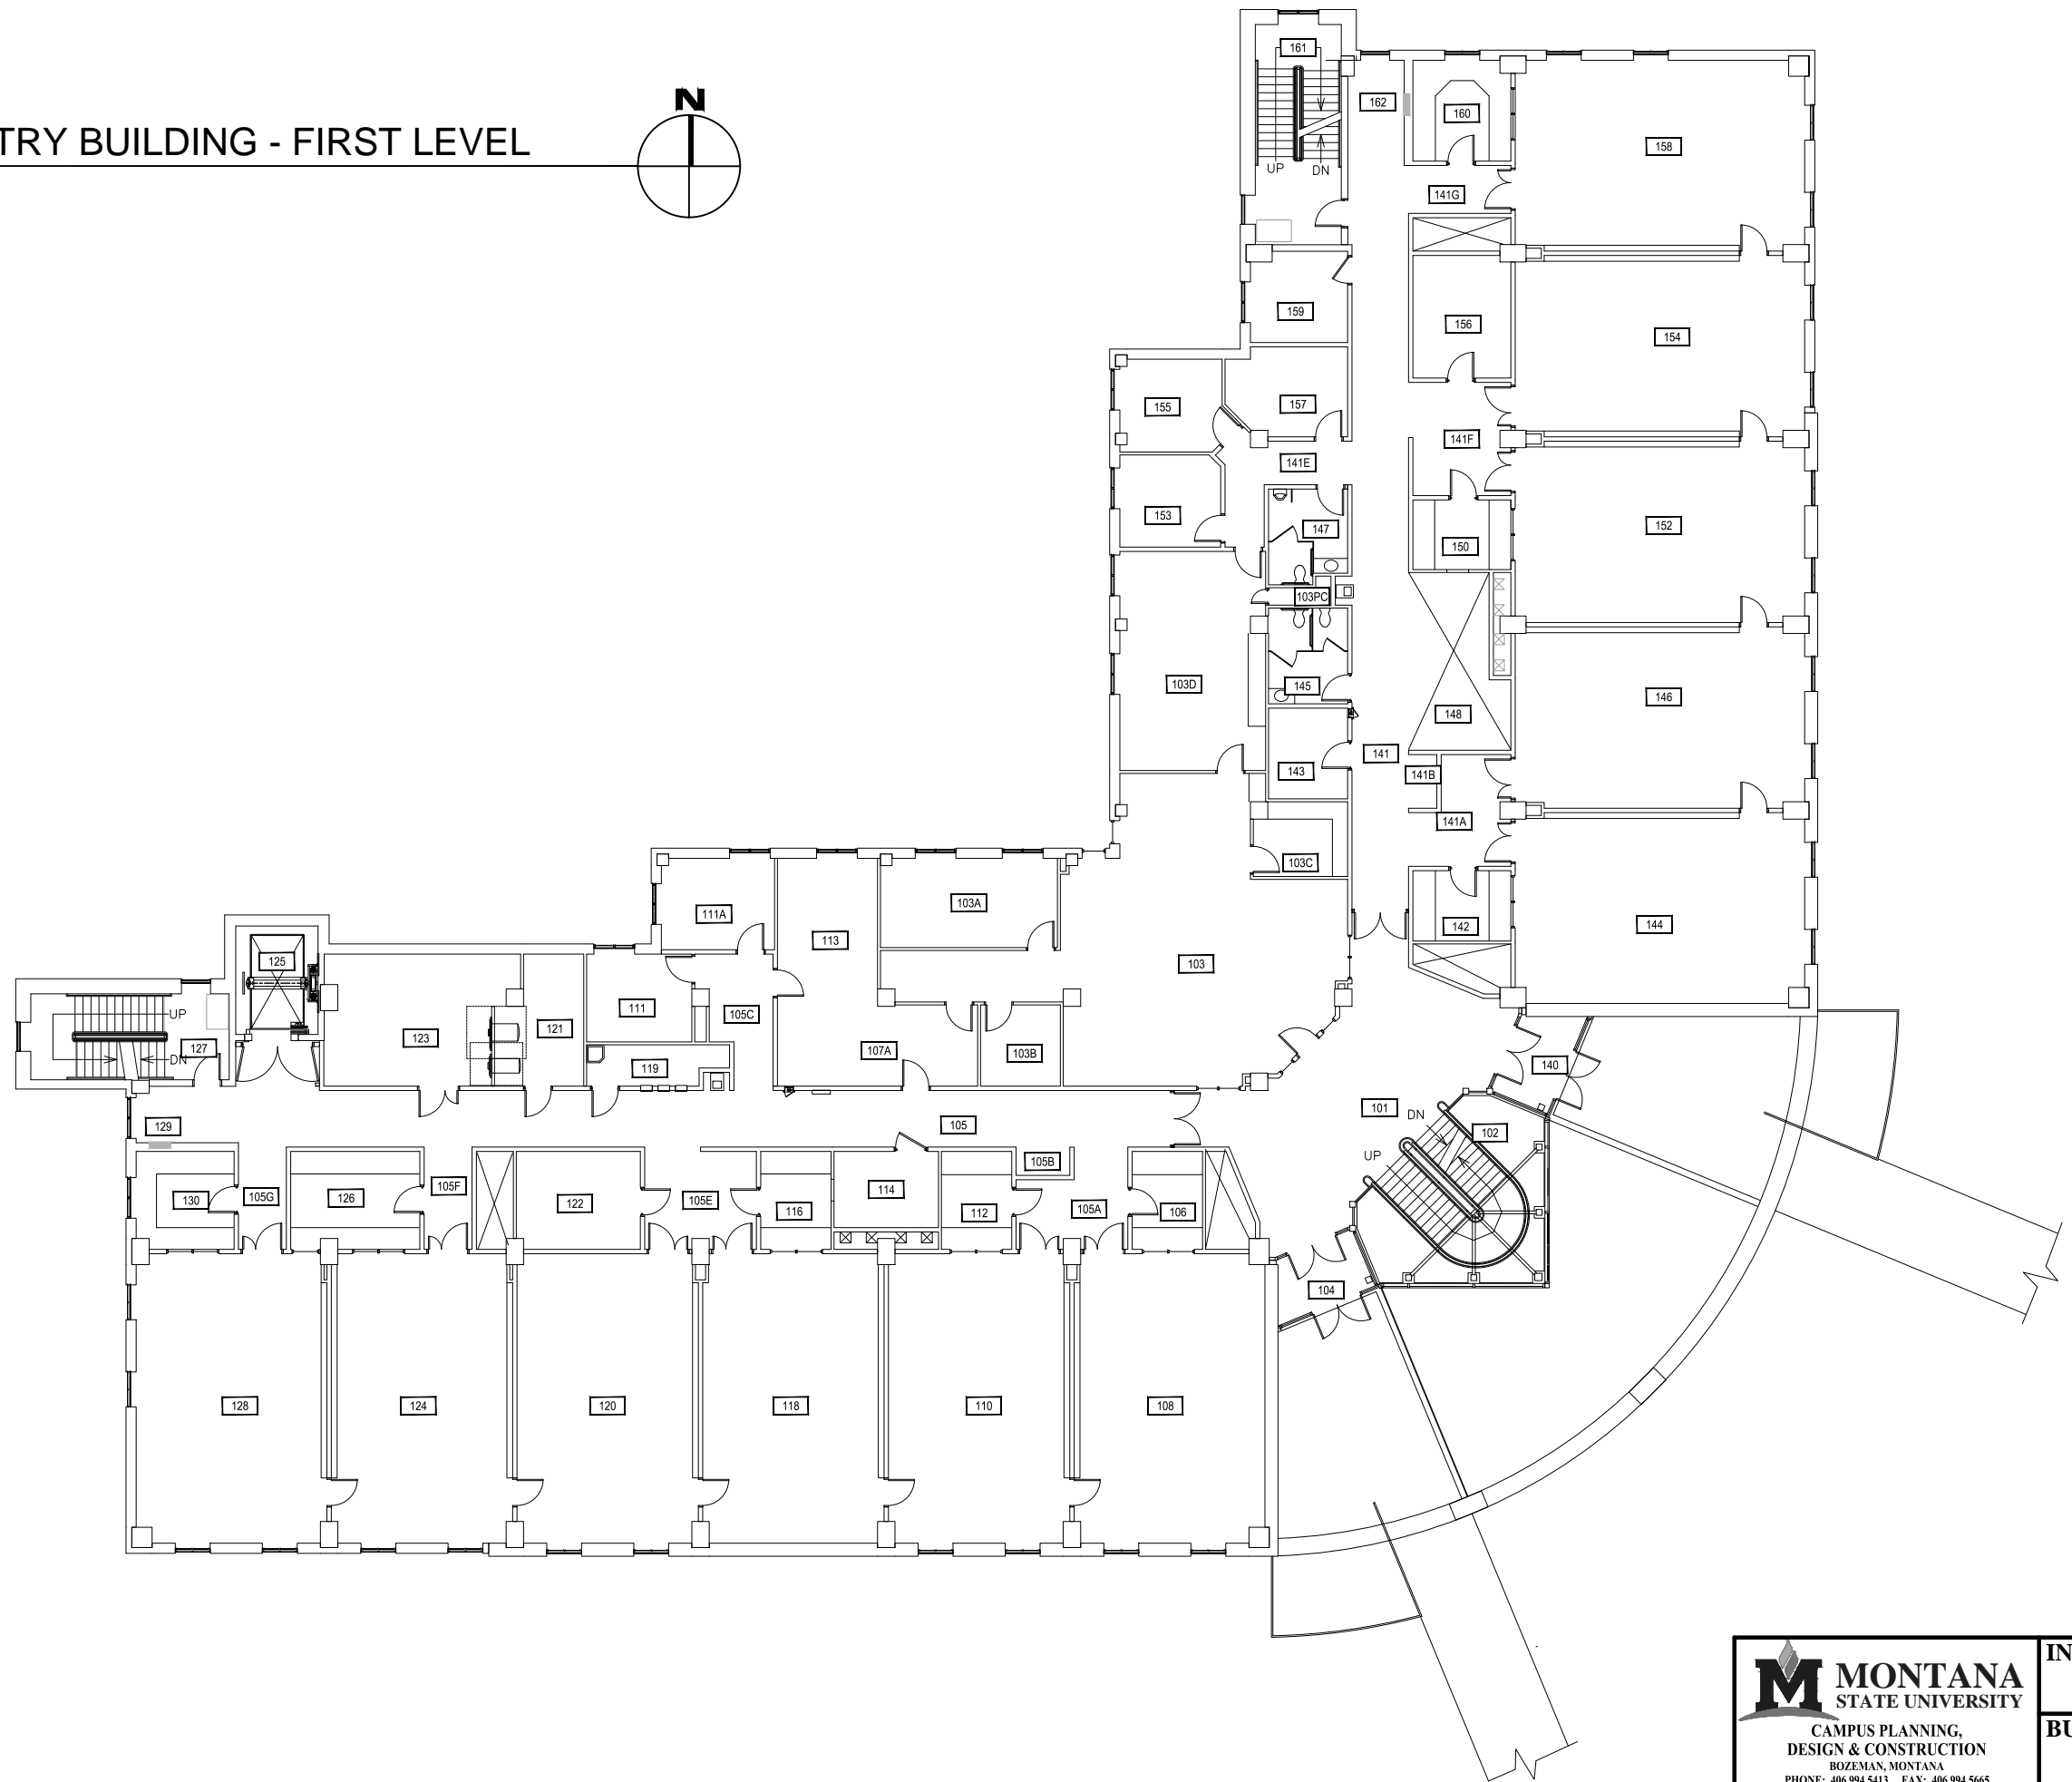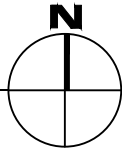

Mar 02, 2015 - 1:09pm - I44_A1.dwg
H:\Chemistry Biochemistry Building\Building Plan Book


M MONTANA STATE UNIVERSITY
CAMPUS PLANNING,
DESIGN & CONSTRUCTION
BOZEMAN, MONTANA
PHONE: 406.994.5413 FAX: 406.994.5665

INDEX #
86
BUILDING #
144

1

CHEMISTRY BIOCHEMISTRY BUILDING - SECOND LEVEL

SCALE: 1" = 20'

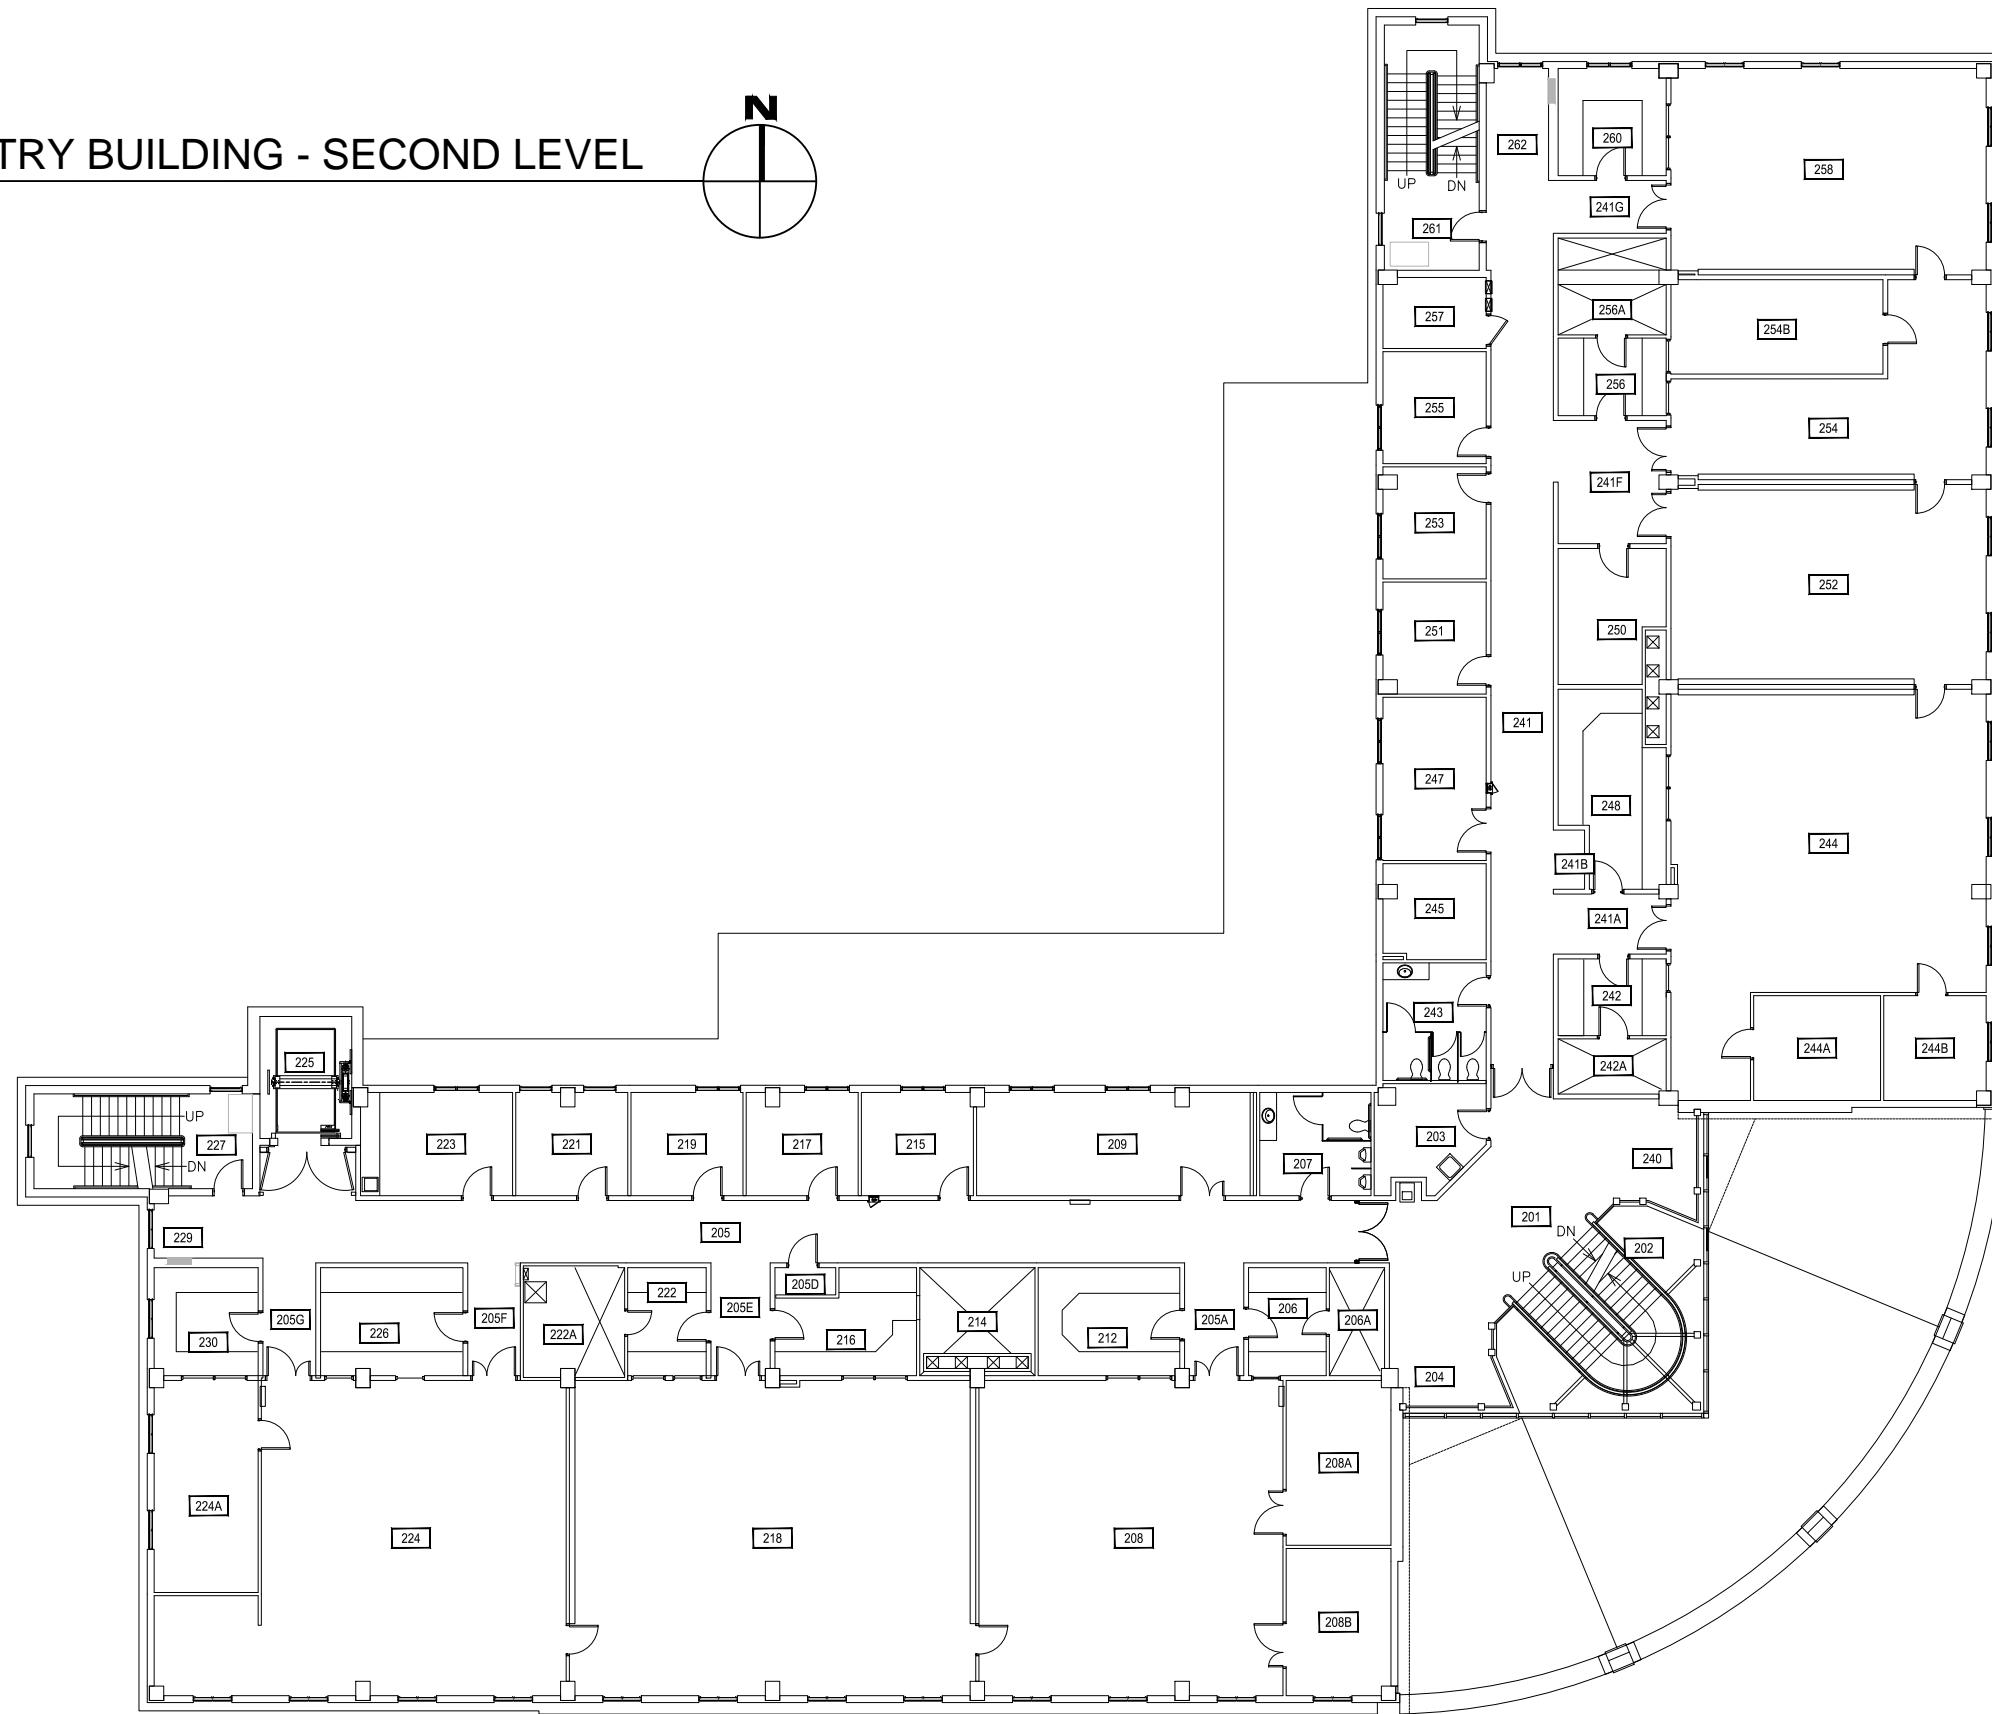


Mar 02, 2015 - 1:09pm - I44_A2.dwg
H:\Chemistry Biochemistry Building\Building Plan Book

1

CHEMISTRY BIOCHEMISTRY BUILDING - THIRD LEVEL

SCALE: 1" = 20'

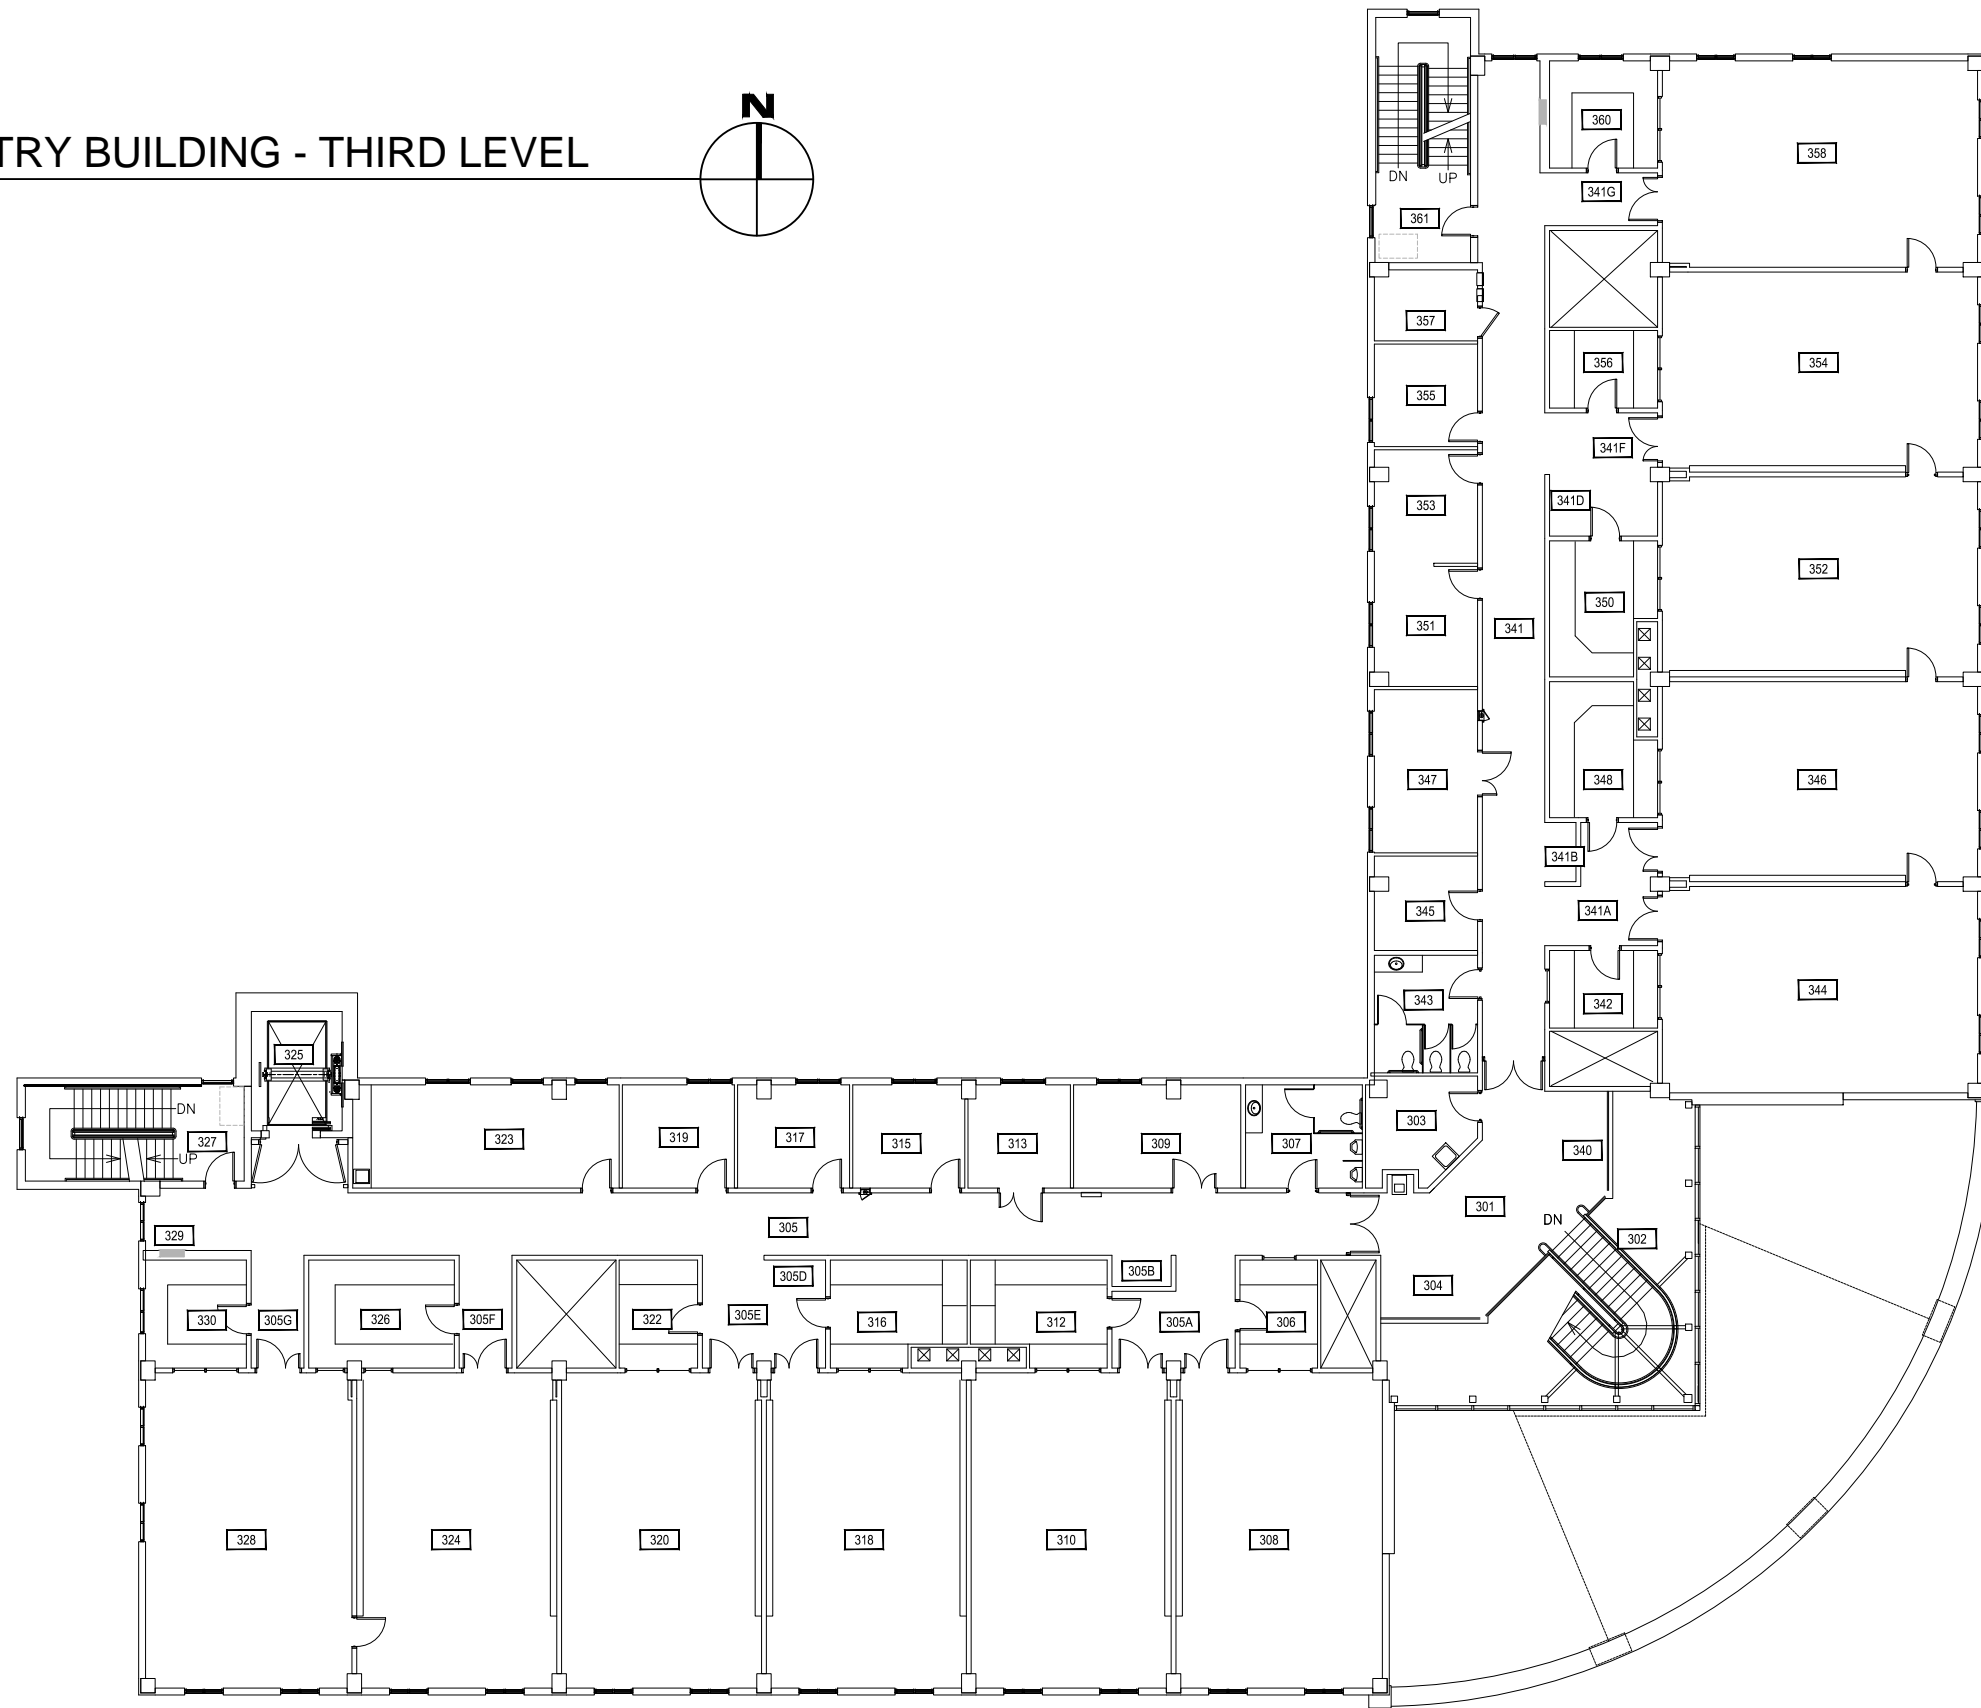

Mar 02, 2015 - 1:09pm - I44_A3.dwg
H:\Chemistry Biochemistry Building\Building Plan Book


M MONTANA STATE UNIVERSITY
CAMPUS PLANNING,
DESIGN & CONSTRUCTION
BOZEMAN, MONTANA
PHONE: 406.994.5413 FAX: 406.994.5665

INDEX #
86
BUILDING #
144

1

CHEMISTRY BIOCHEMISTRY BUILDING - FOURTH LEVEL

SCALE: 1" = 20'

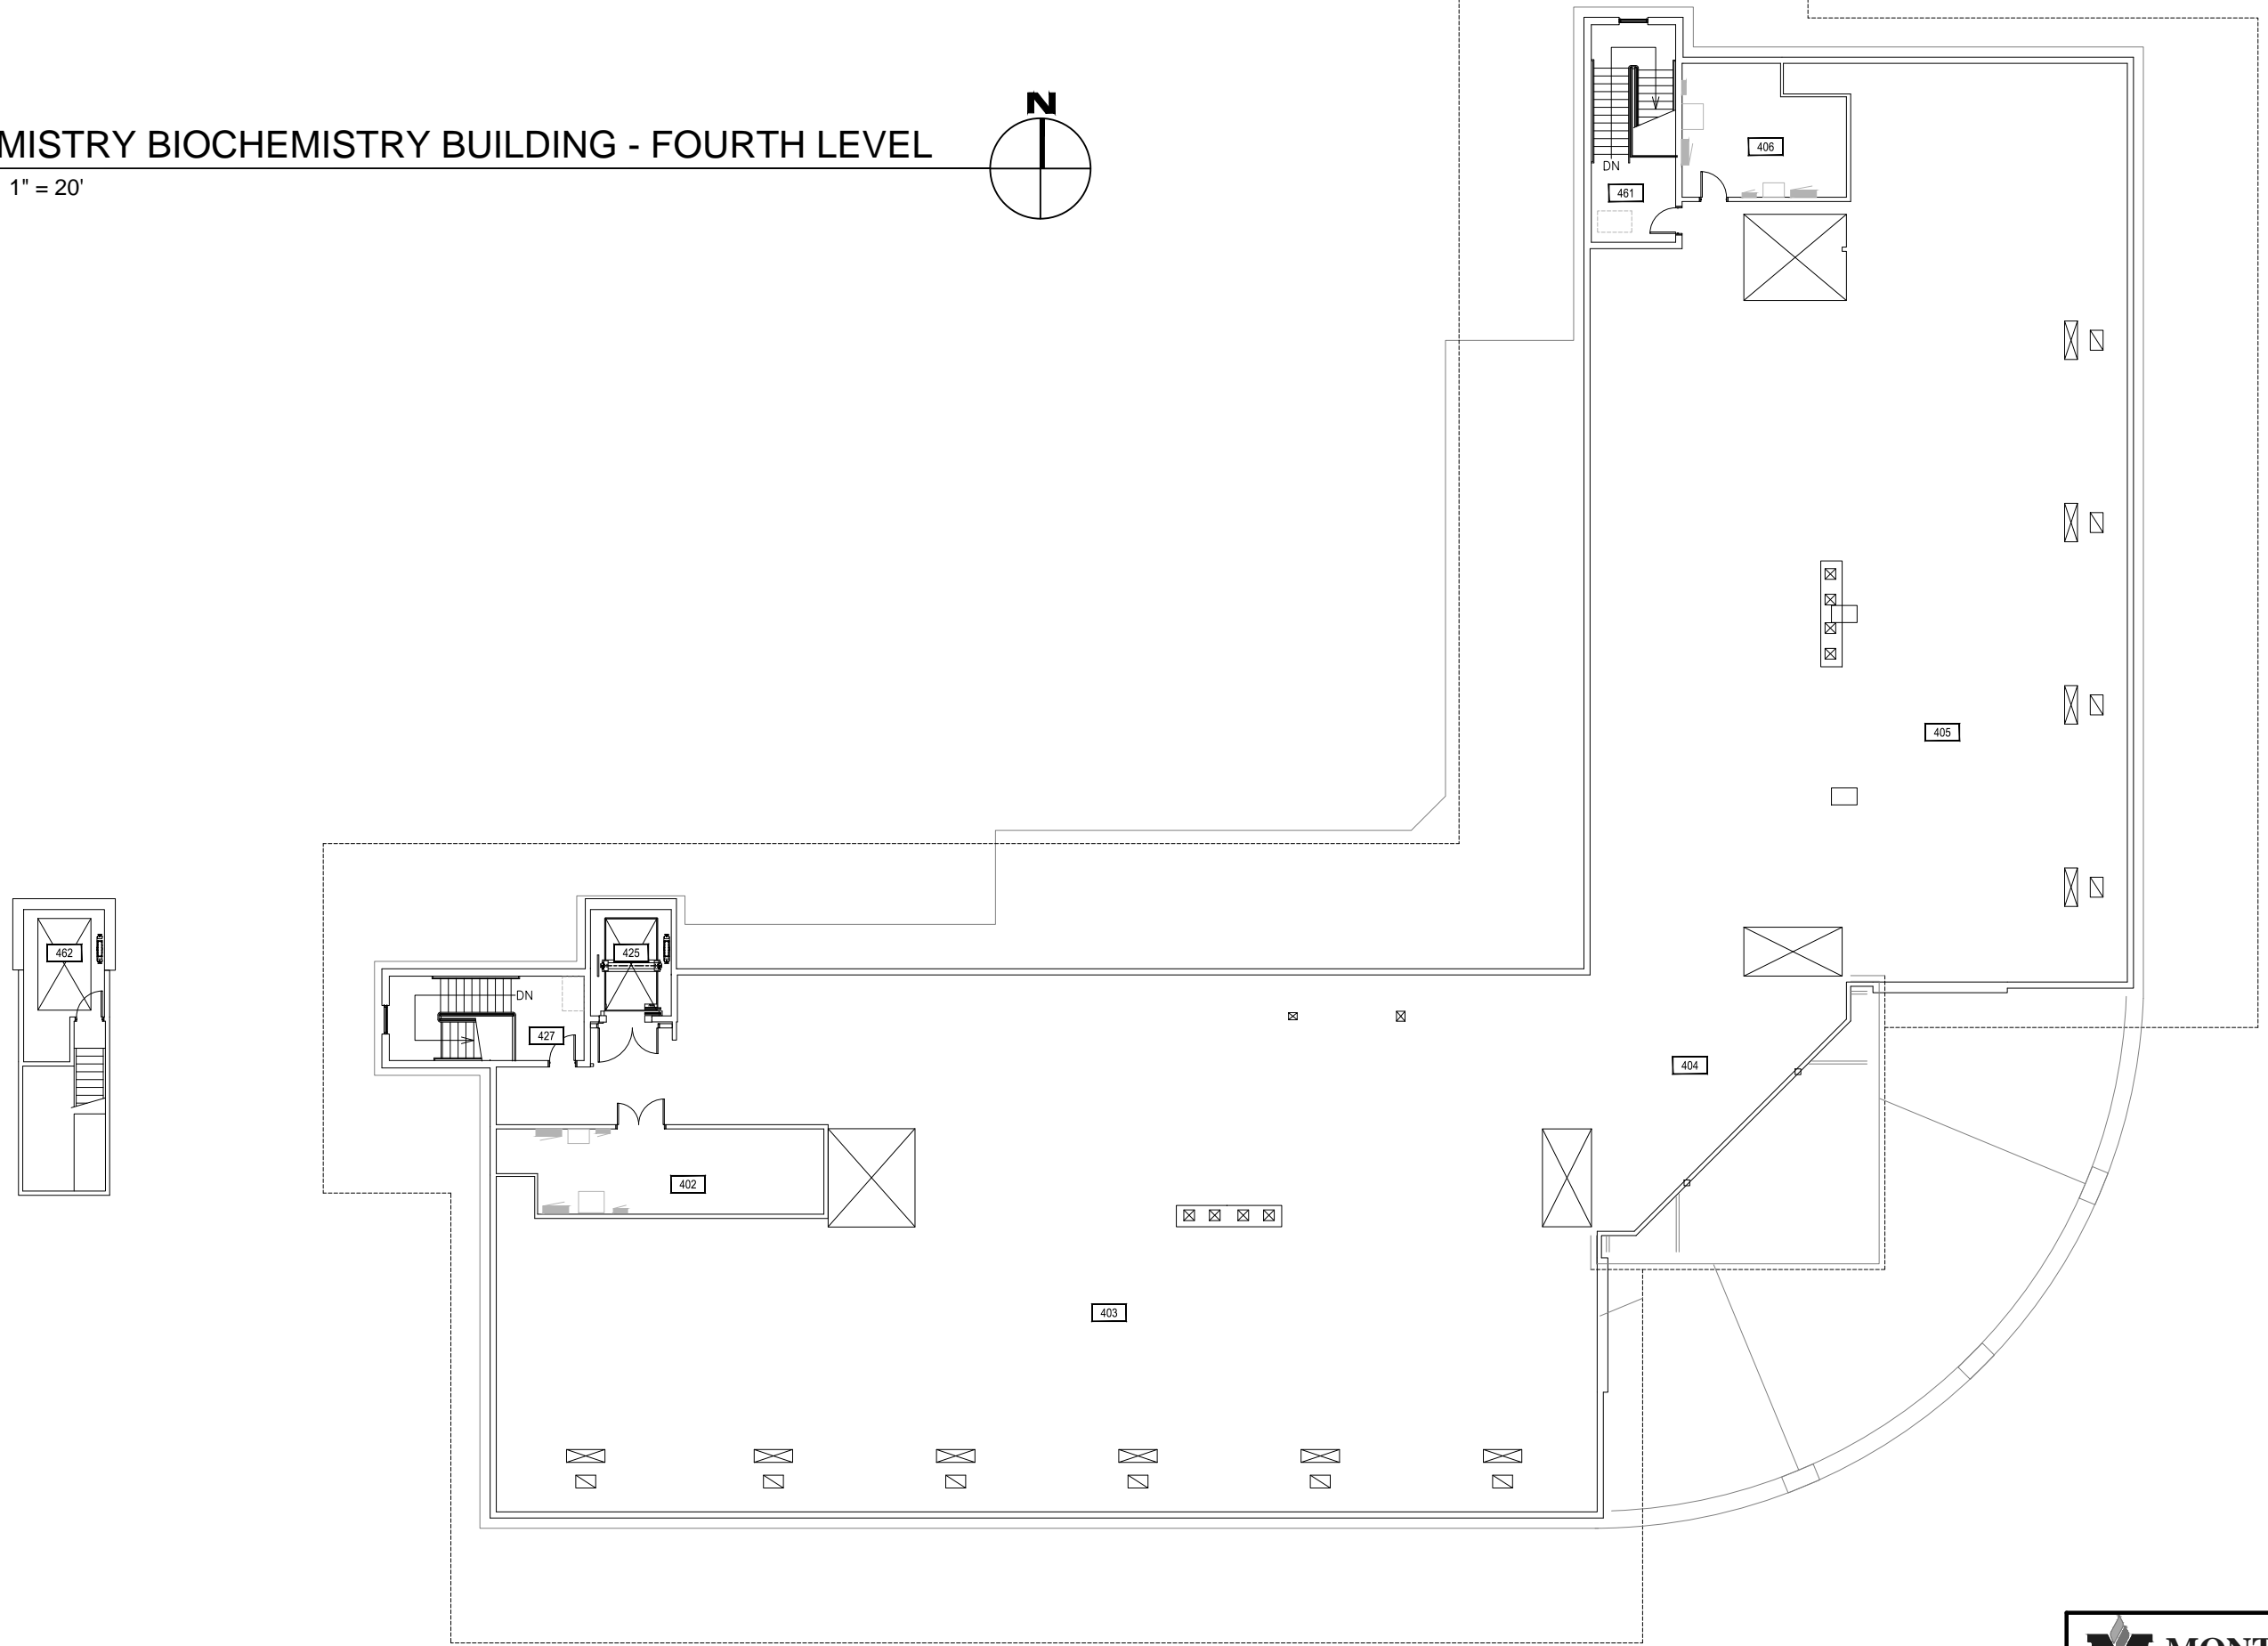

Mar 02, 2015 - 1:09pm - I44_A4.dwg
H:\Chemistry Biochemistry Building\Building Plan Book


M MONTANA STATE UNIVERSITY
 CAMPUS PLANNING,
 DESIGN & CONSTRUCTION
 BOZEMAN, MONTANA
 PHONE: 406.994.5413 FAX: 406.994.5665

INDEX #	86
BUILDING #	144

1

CHEMISTRY BIOCHEMISTRY BUILDING - ROOF LEVEL

SCALE: 1" = 20'

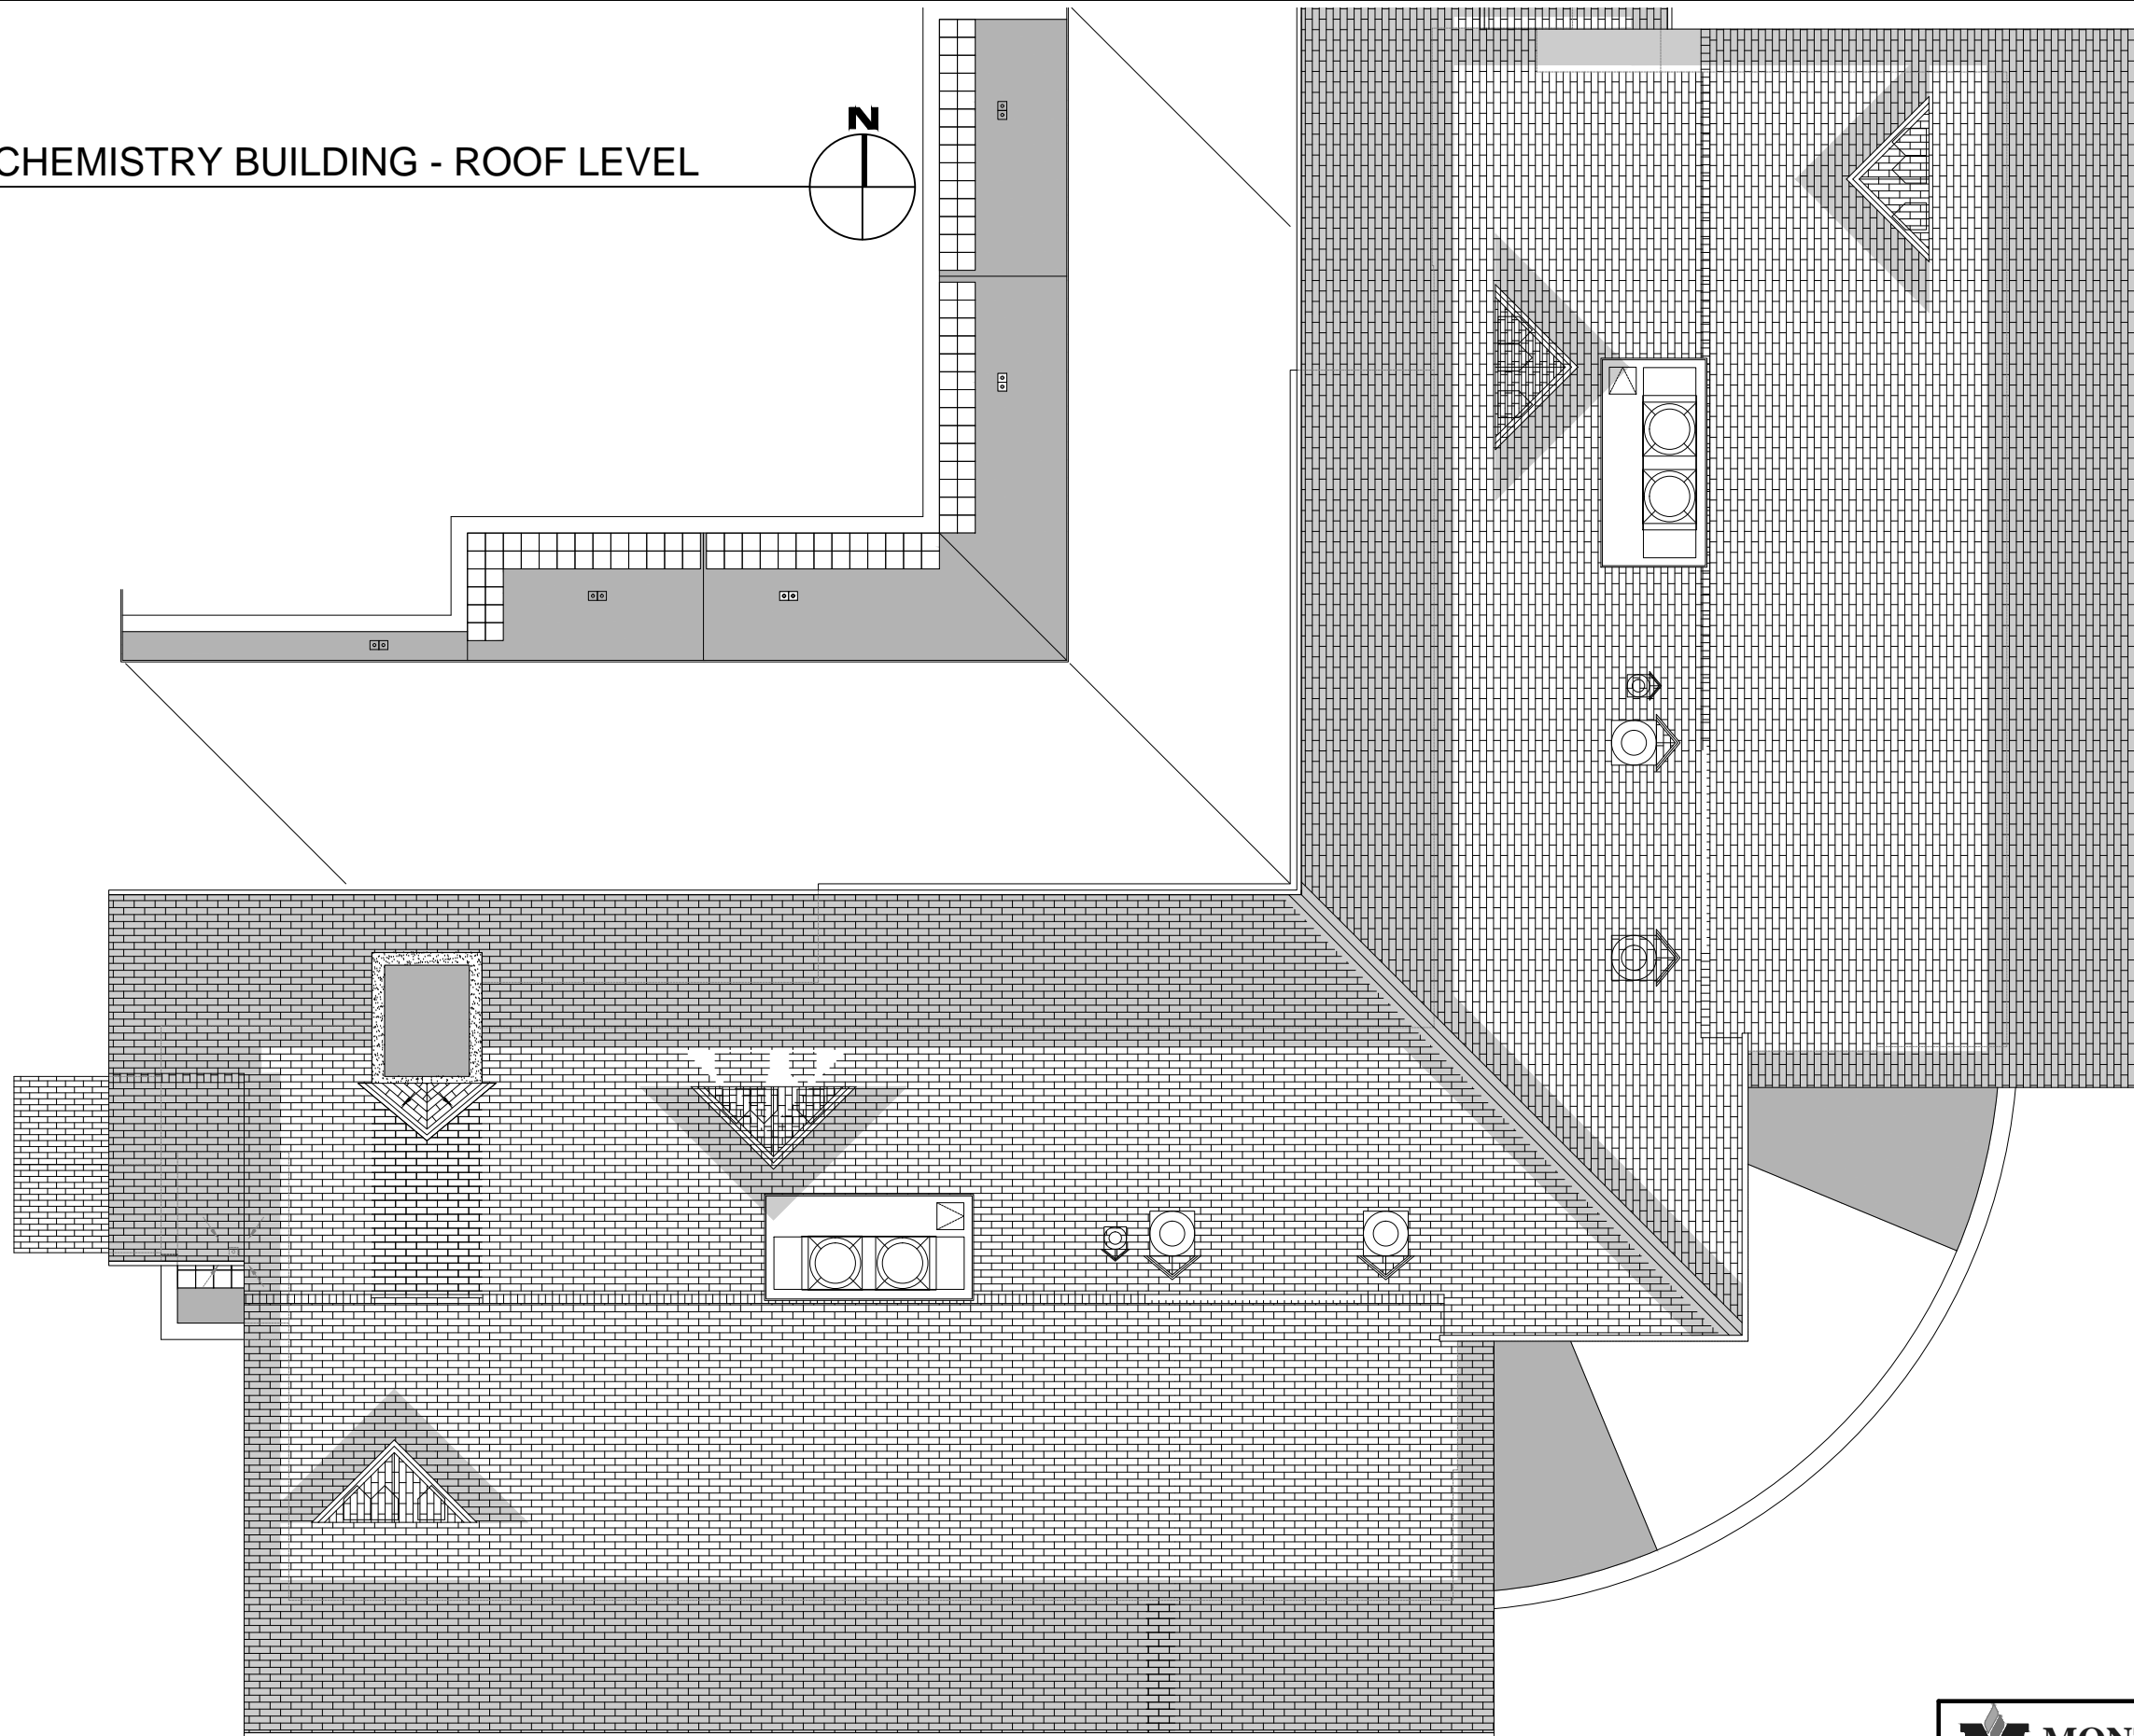

Mar 02, 2015 - 1:09pm - I44_AR.dwg
H:\Chemistry Biochemistry Building\Building Plan Book

M MONTANA
STATE UNIVERSITY
CAMPUS PLANNING,
DESIGN & CONSTRUCTION
BOZEMAN, MONTANA
PHONE: 406.994.5413 FAX: 406.994.5665

INDEX #	86
BUILDING #	144