


1

ANIMAL BIOSCIENCE BUILDING - BASEMENT LEVEL  
SCALE: 1/16" = 1'



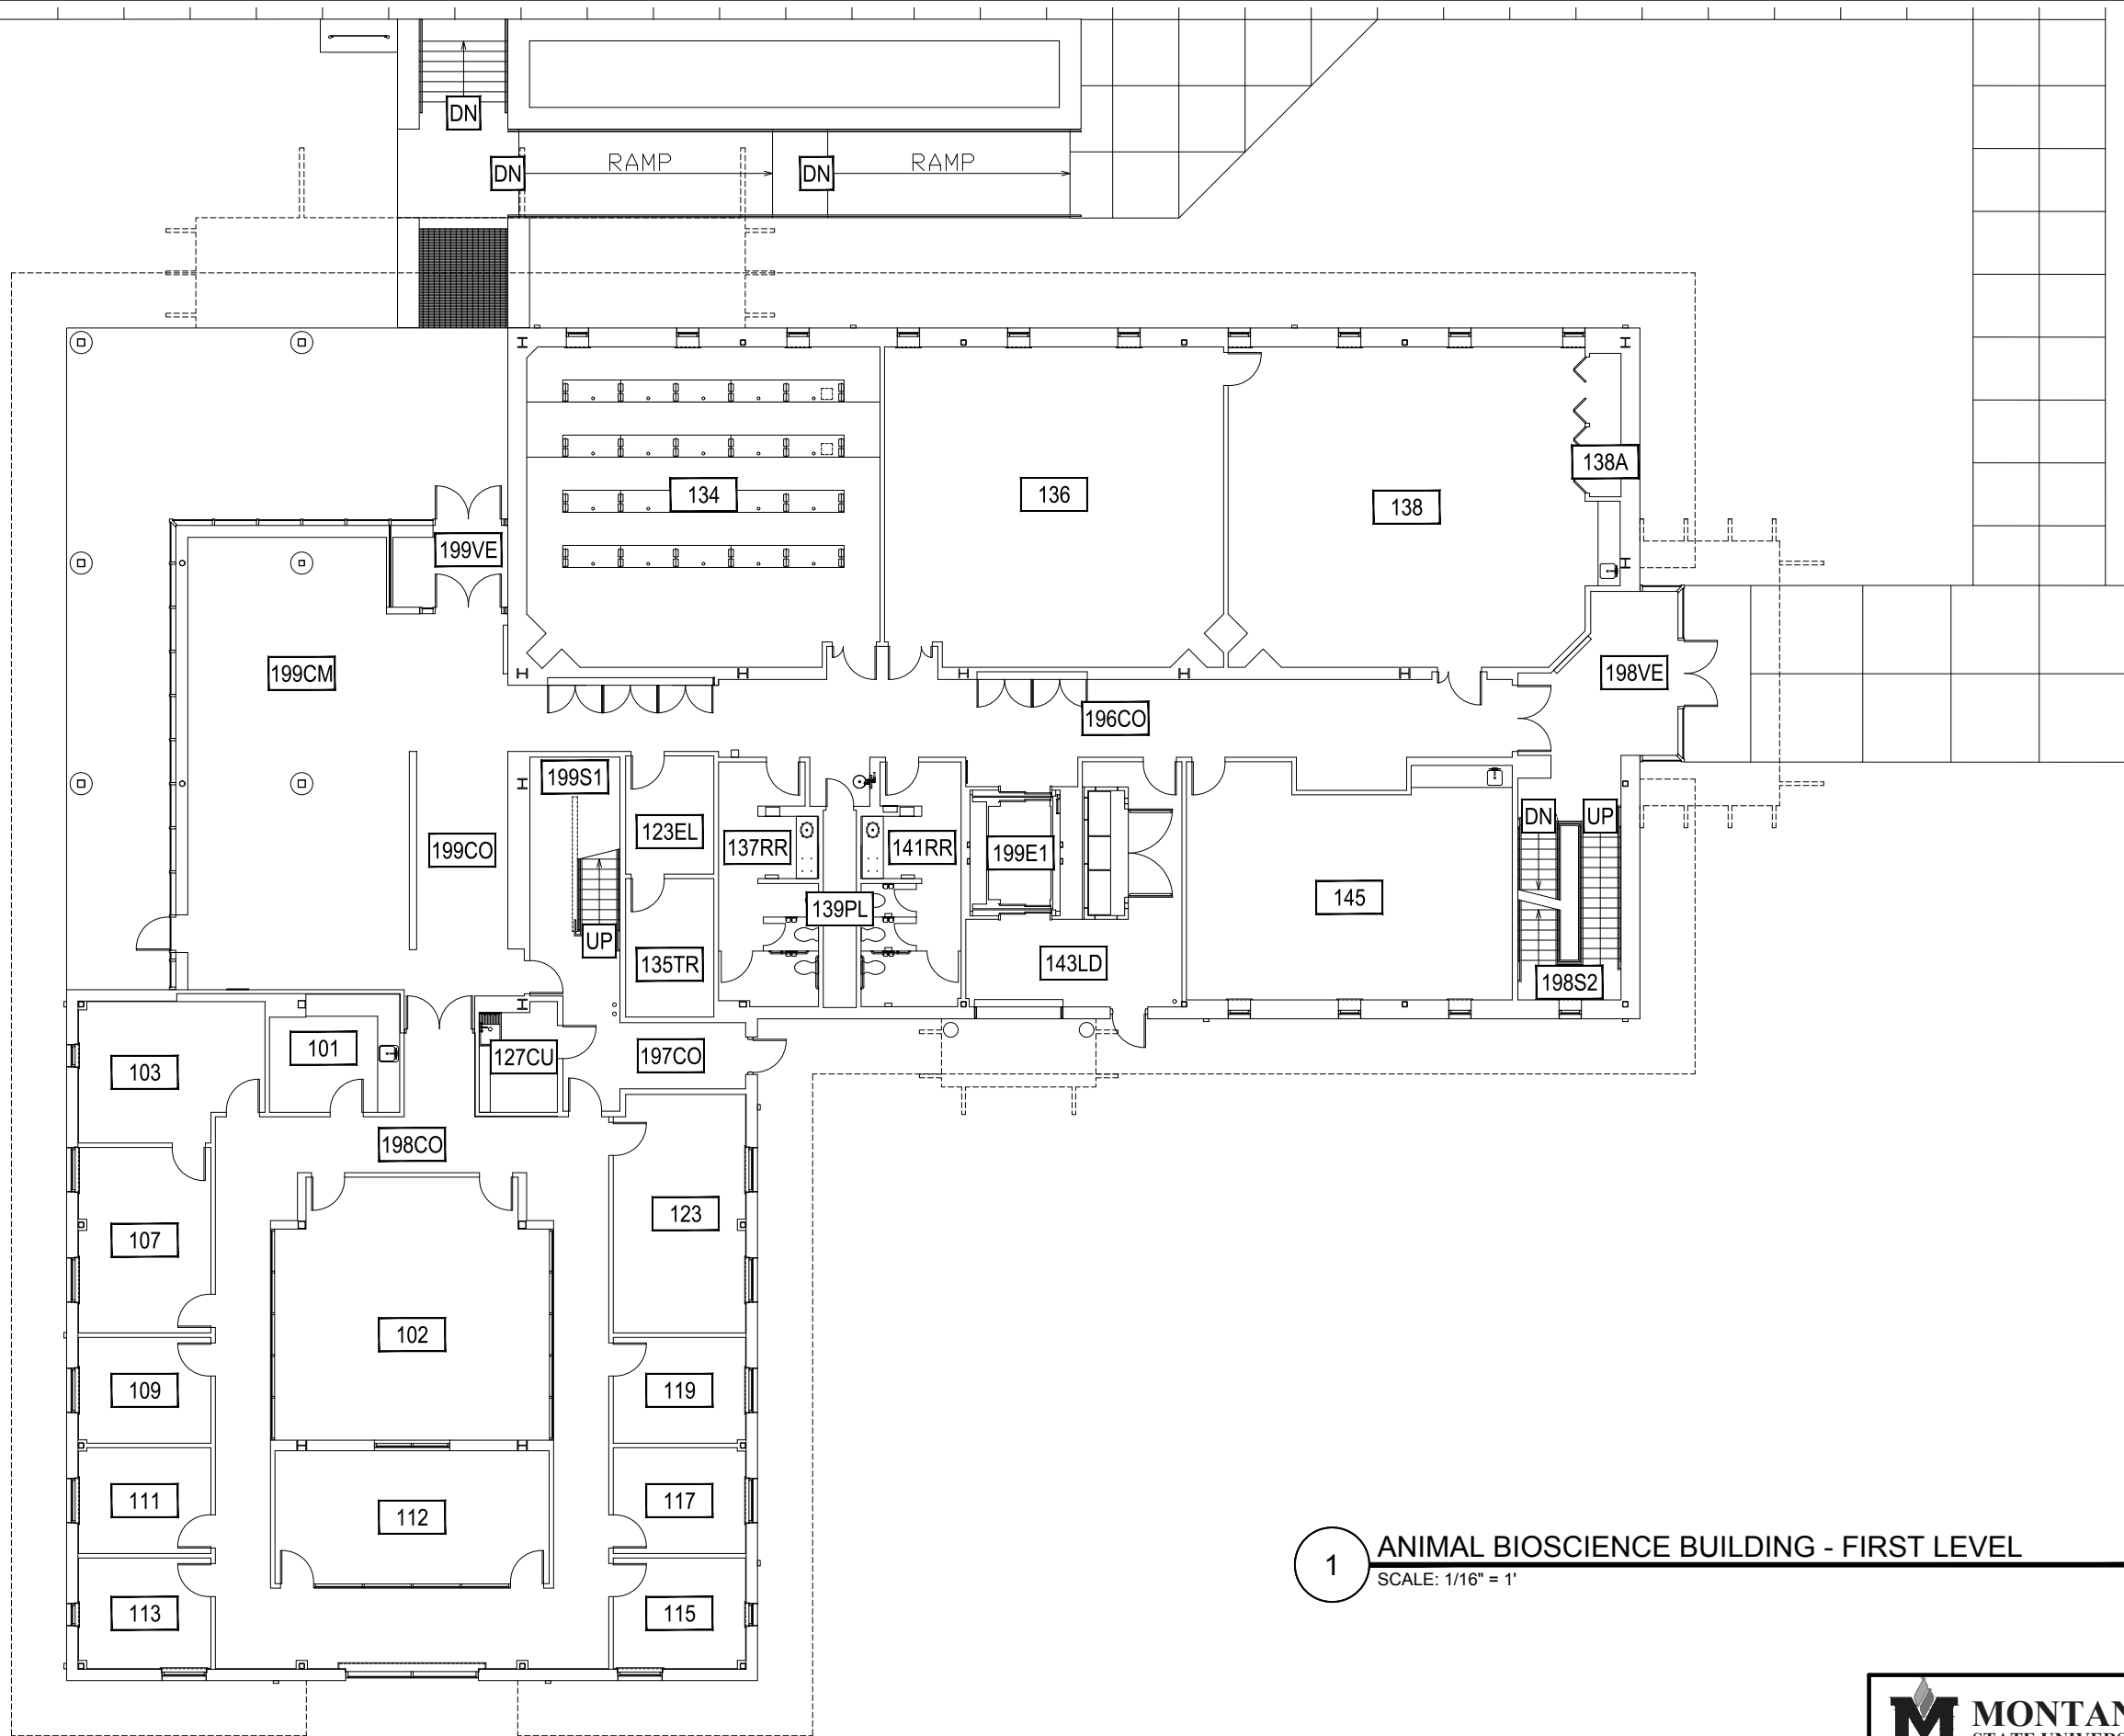


1

ANIMAL BIOSCIENCE BUILDING - FIRST LEVEL  
SCALE: 1/16" = 1'



**M** MONTANA  
STATE UNIVERSITY  
CAMPUS PLANNING,  
DESIGN & CONSTRUCTION  
BOZEMAN, MONTANA  
PHONE: 406.994.5413 FAX: 406.994.5665

INDEX #	<b>99</b>
BUILDING #	<b>147</b>

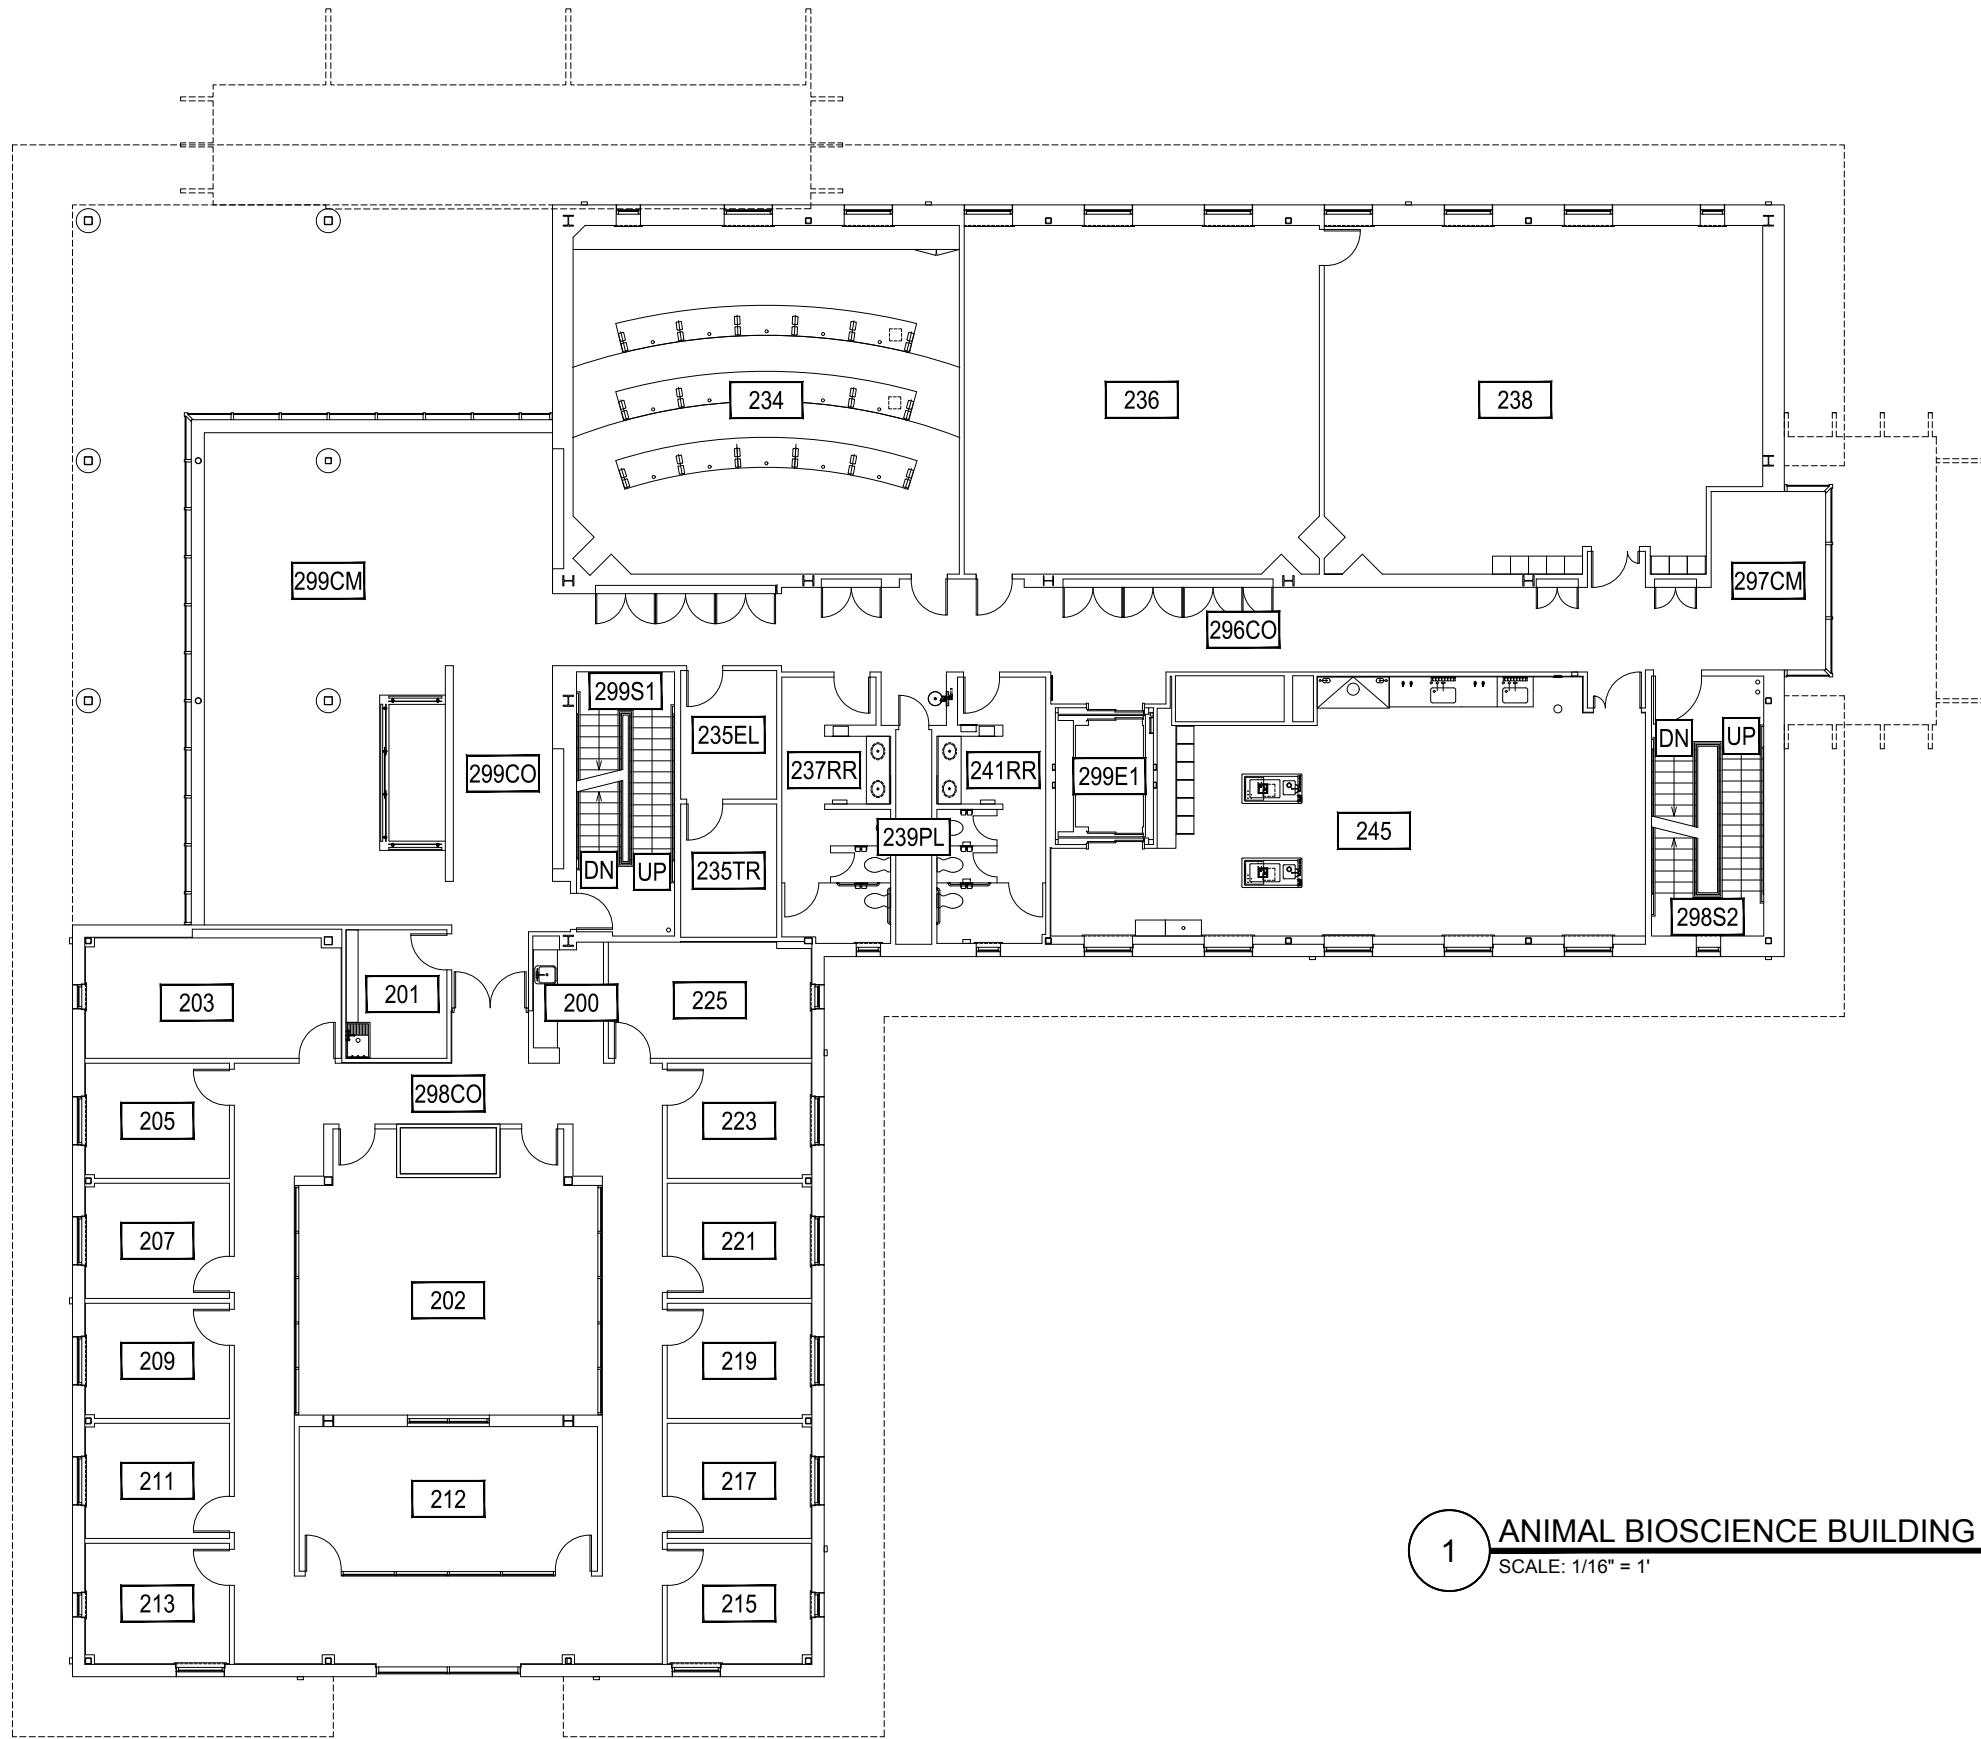

1


**ANIMAL BIOSCIENCE BUILDING - SECOND LEVEL**  
 SCALE: 1/16" = 1'



Dec 27, 2016 - 10:05am - 147-A2.dwg  
 H:\Animal Bioscience Building\Bldg Plan Book\


**MONTANA**  
 STATE UNIVERSITY  
 CAMPUS PLANNING,  
 DESIGN & CONSTRUCTION  
 BOZEMAN, MONTANA  
 PHONE: 406.994.5413 FAX: 406.994.5665

INDEX #	<b>99</b>
BUILDING #	<b>147</b>

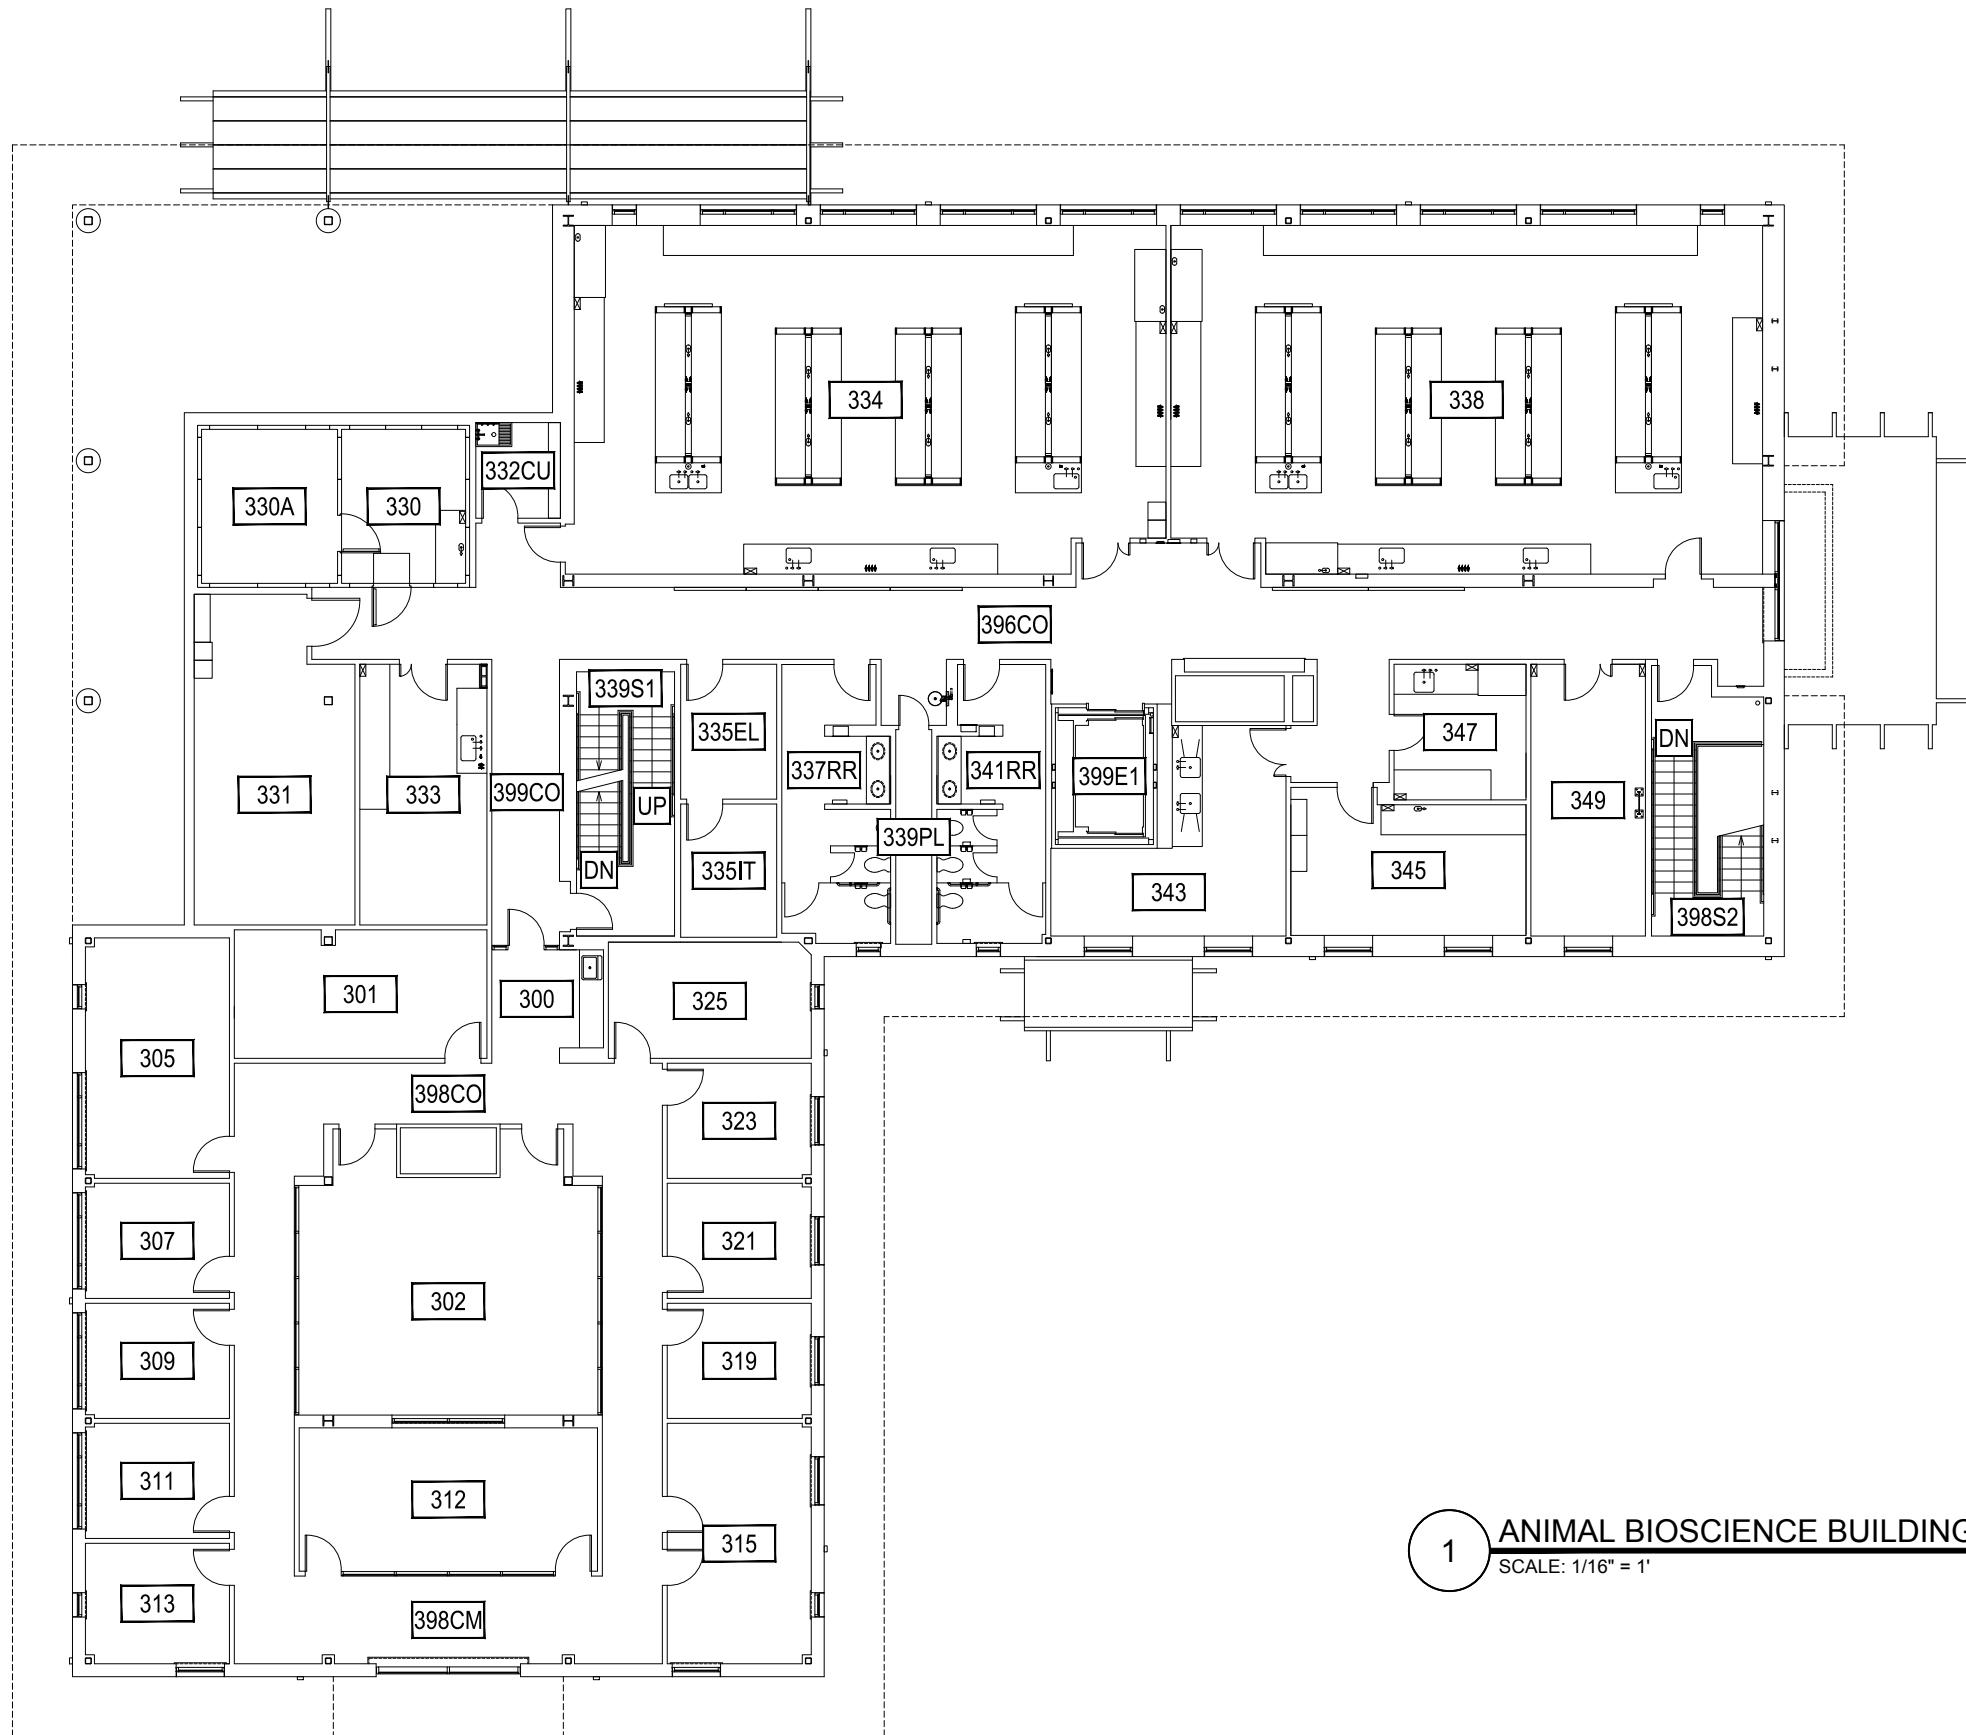


1

ANIMAL BIOSCIENCE BUILDING - THIRD LEVEL

SCALE: 1/16" = 1'



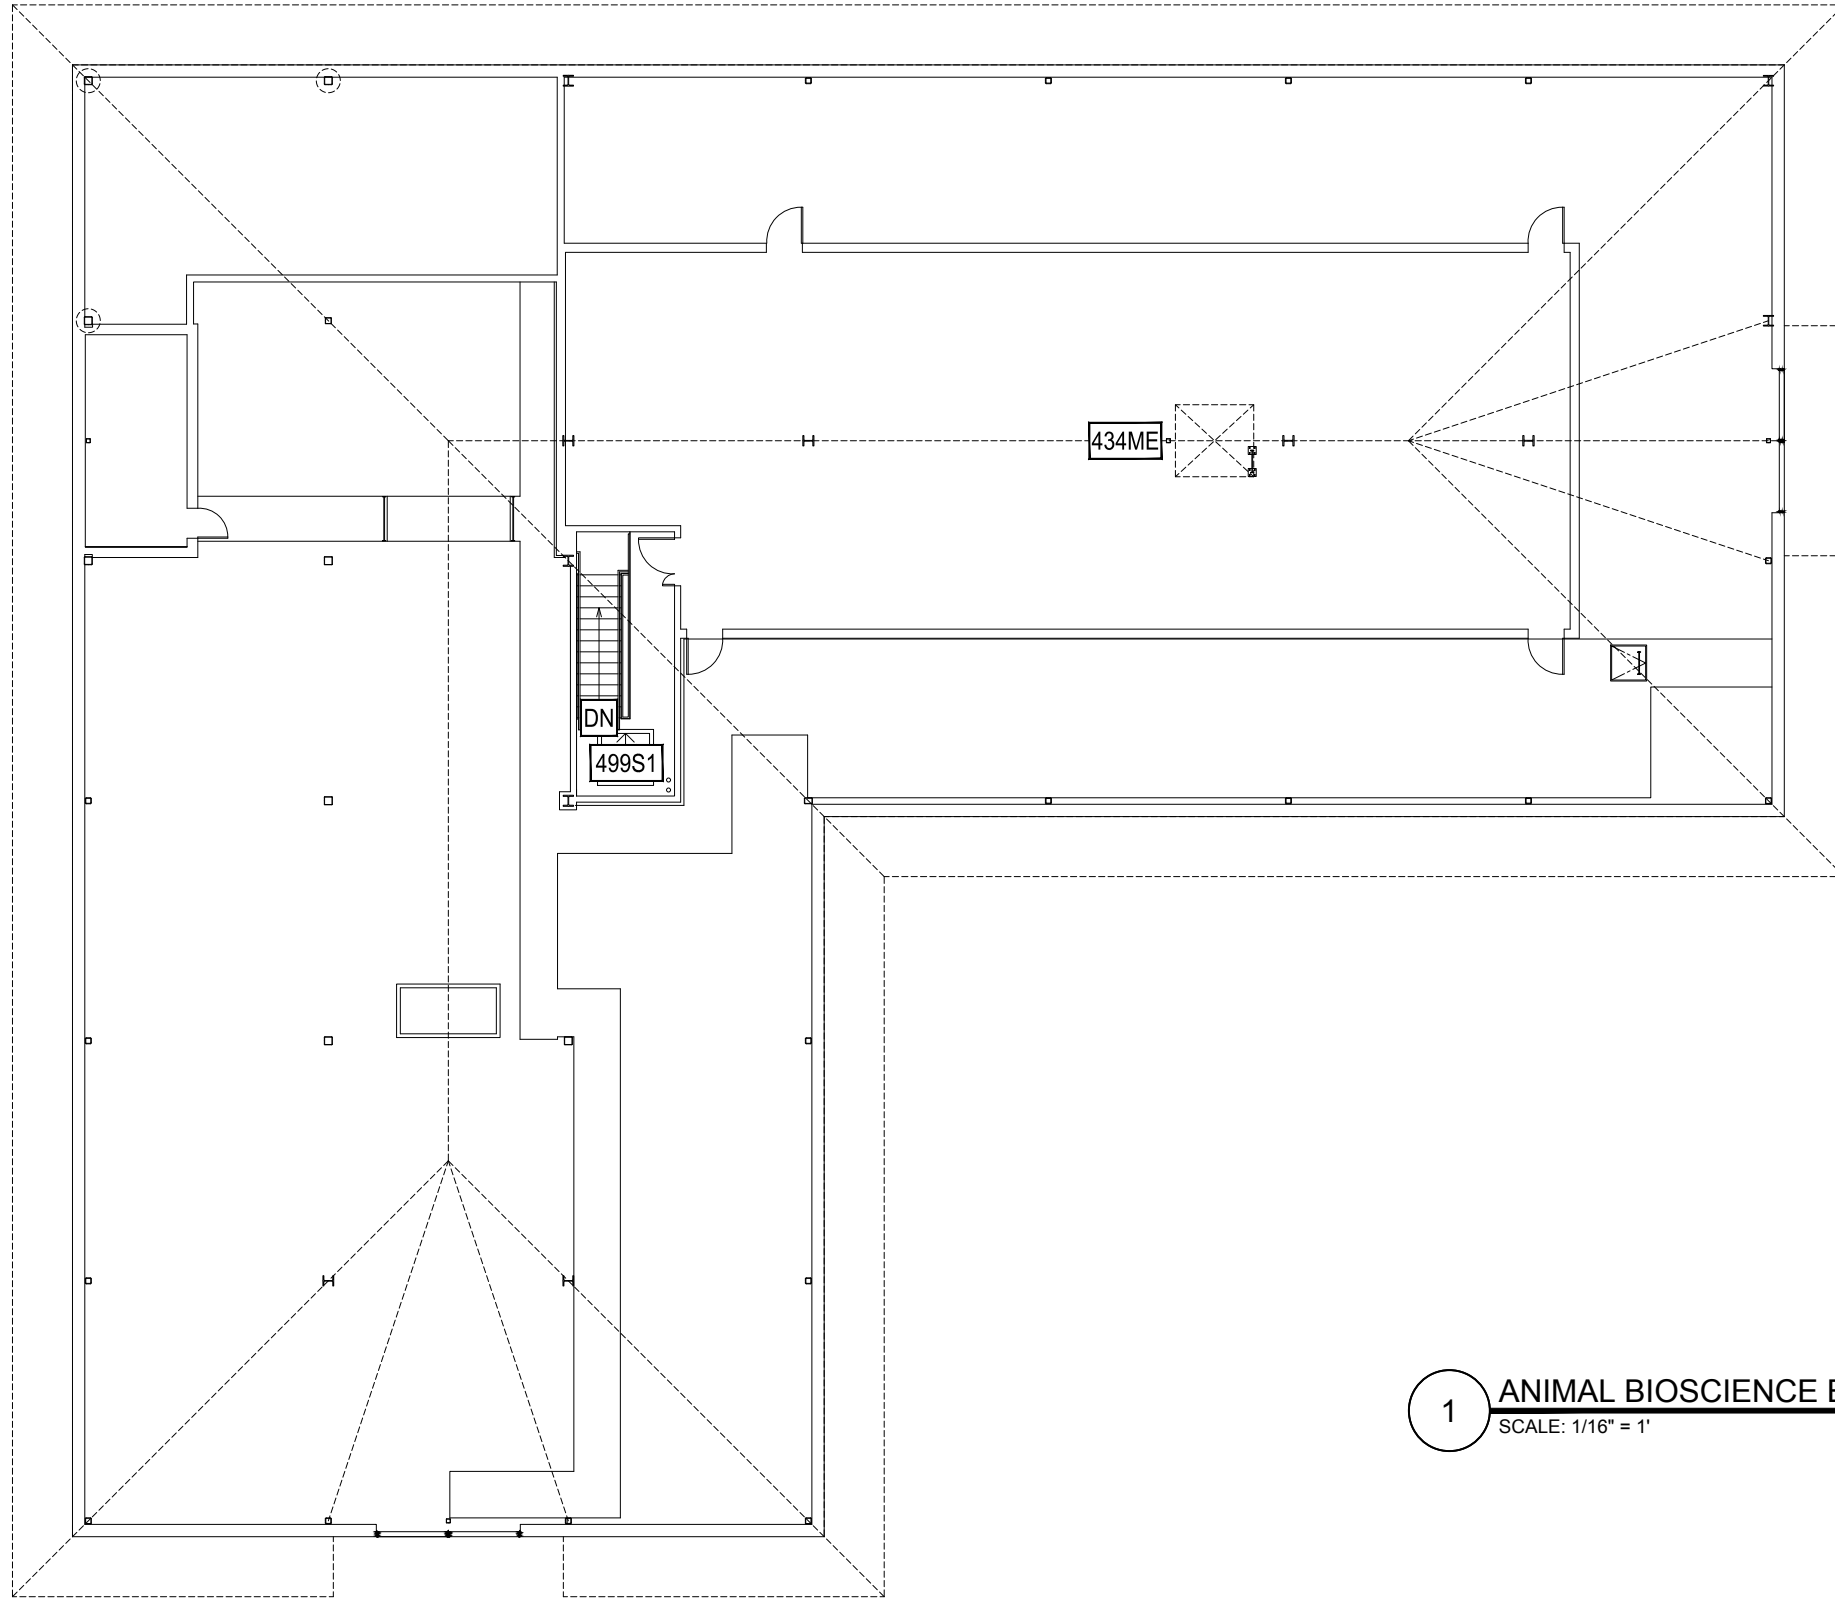

1


ANIMAL BIOSCIENCE BUILDING - PENTHOUSE LEVEL  
SCALE: 1/16" = 1'



Dec 27, 2016 - 10:05am - 147-AP.dwg  
E:\Animal Bioscience Building\Bldg Plan Book\

**M** MONTANA  
STATE UNIVERSITY  
CAMPUS PLANNING,  
DESIGN & CONSTRUCTION  
BOZEMAN, MONTANA  
PHONE: 406.994.5413 FAX: 406.994.5665

INDEX #	<b>99</b>
BUILDING #	<b>147</b>

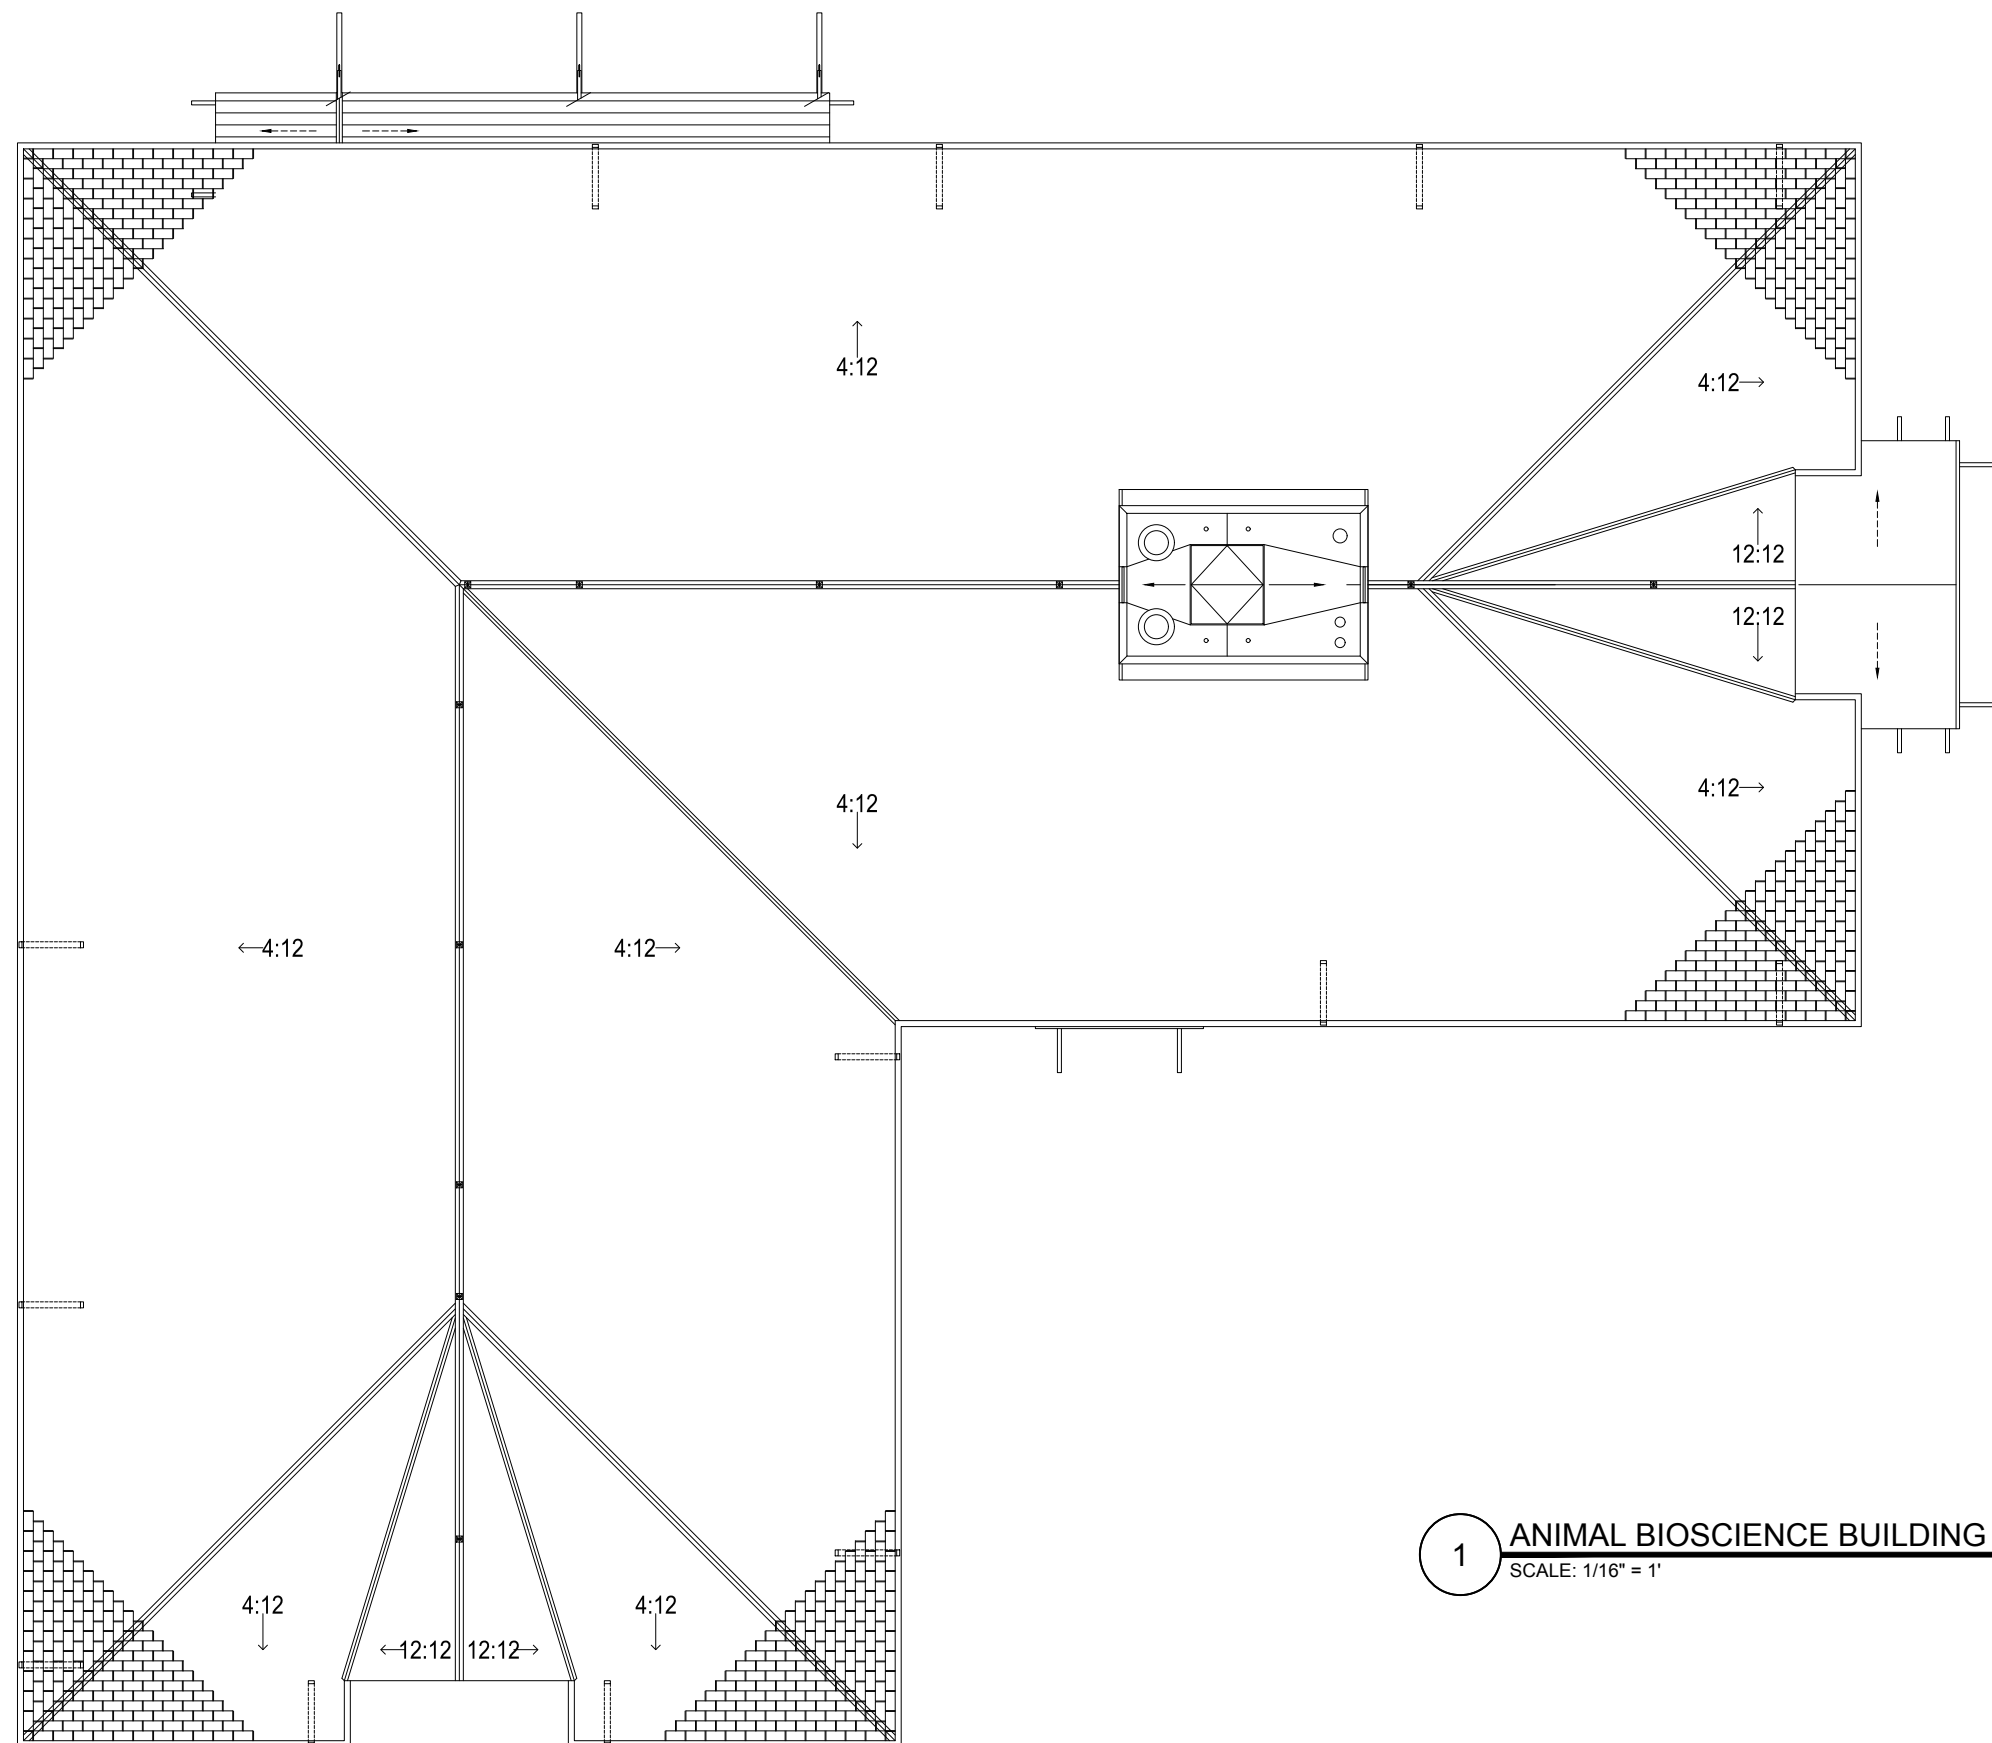

1

ANIMAL BIOSCIENCE BUILDING - ROOF LEVEL  
SCALE: 1/16" = 1'



**M** MONTANA  
STATE UNIVERSITY  
CAMPUS PLANNING,  
DESIGN & CONSTRUCTION  
BOZEMAN, MONTANA  
PHONE: 406.994.5413 FAX: 406.994.5665

INDEX #	<b>99</b>
BUILDING #	<b>147</b>