
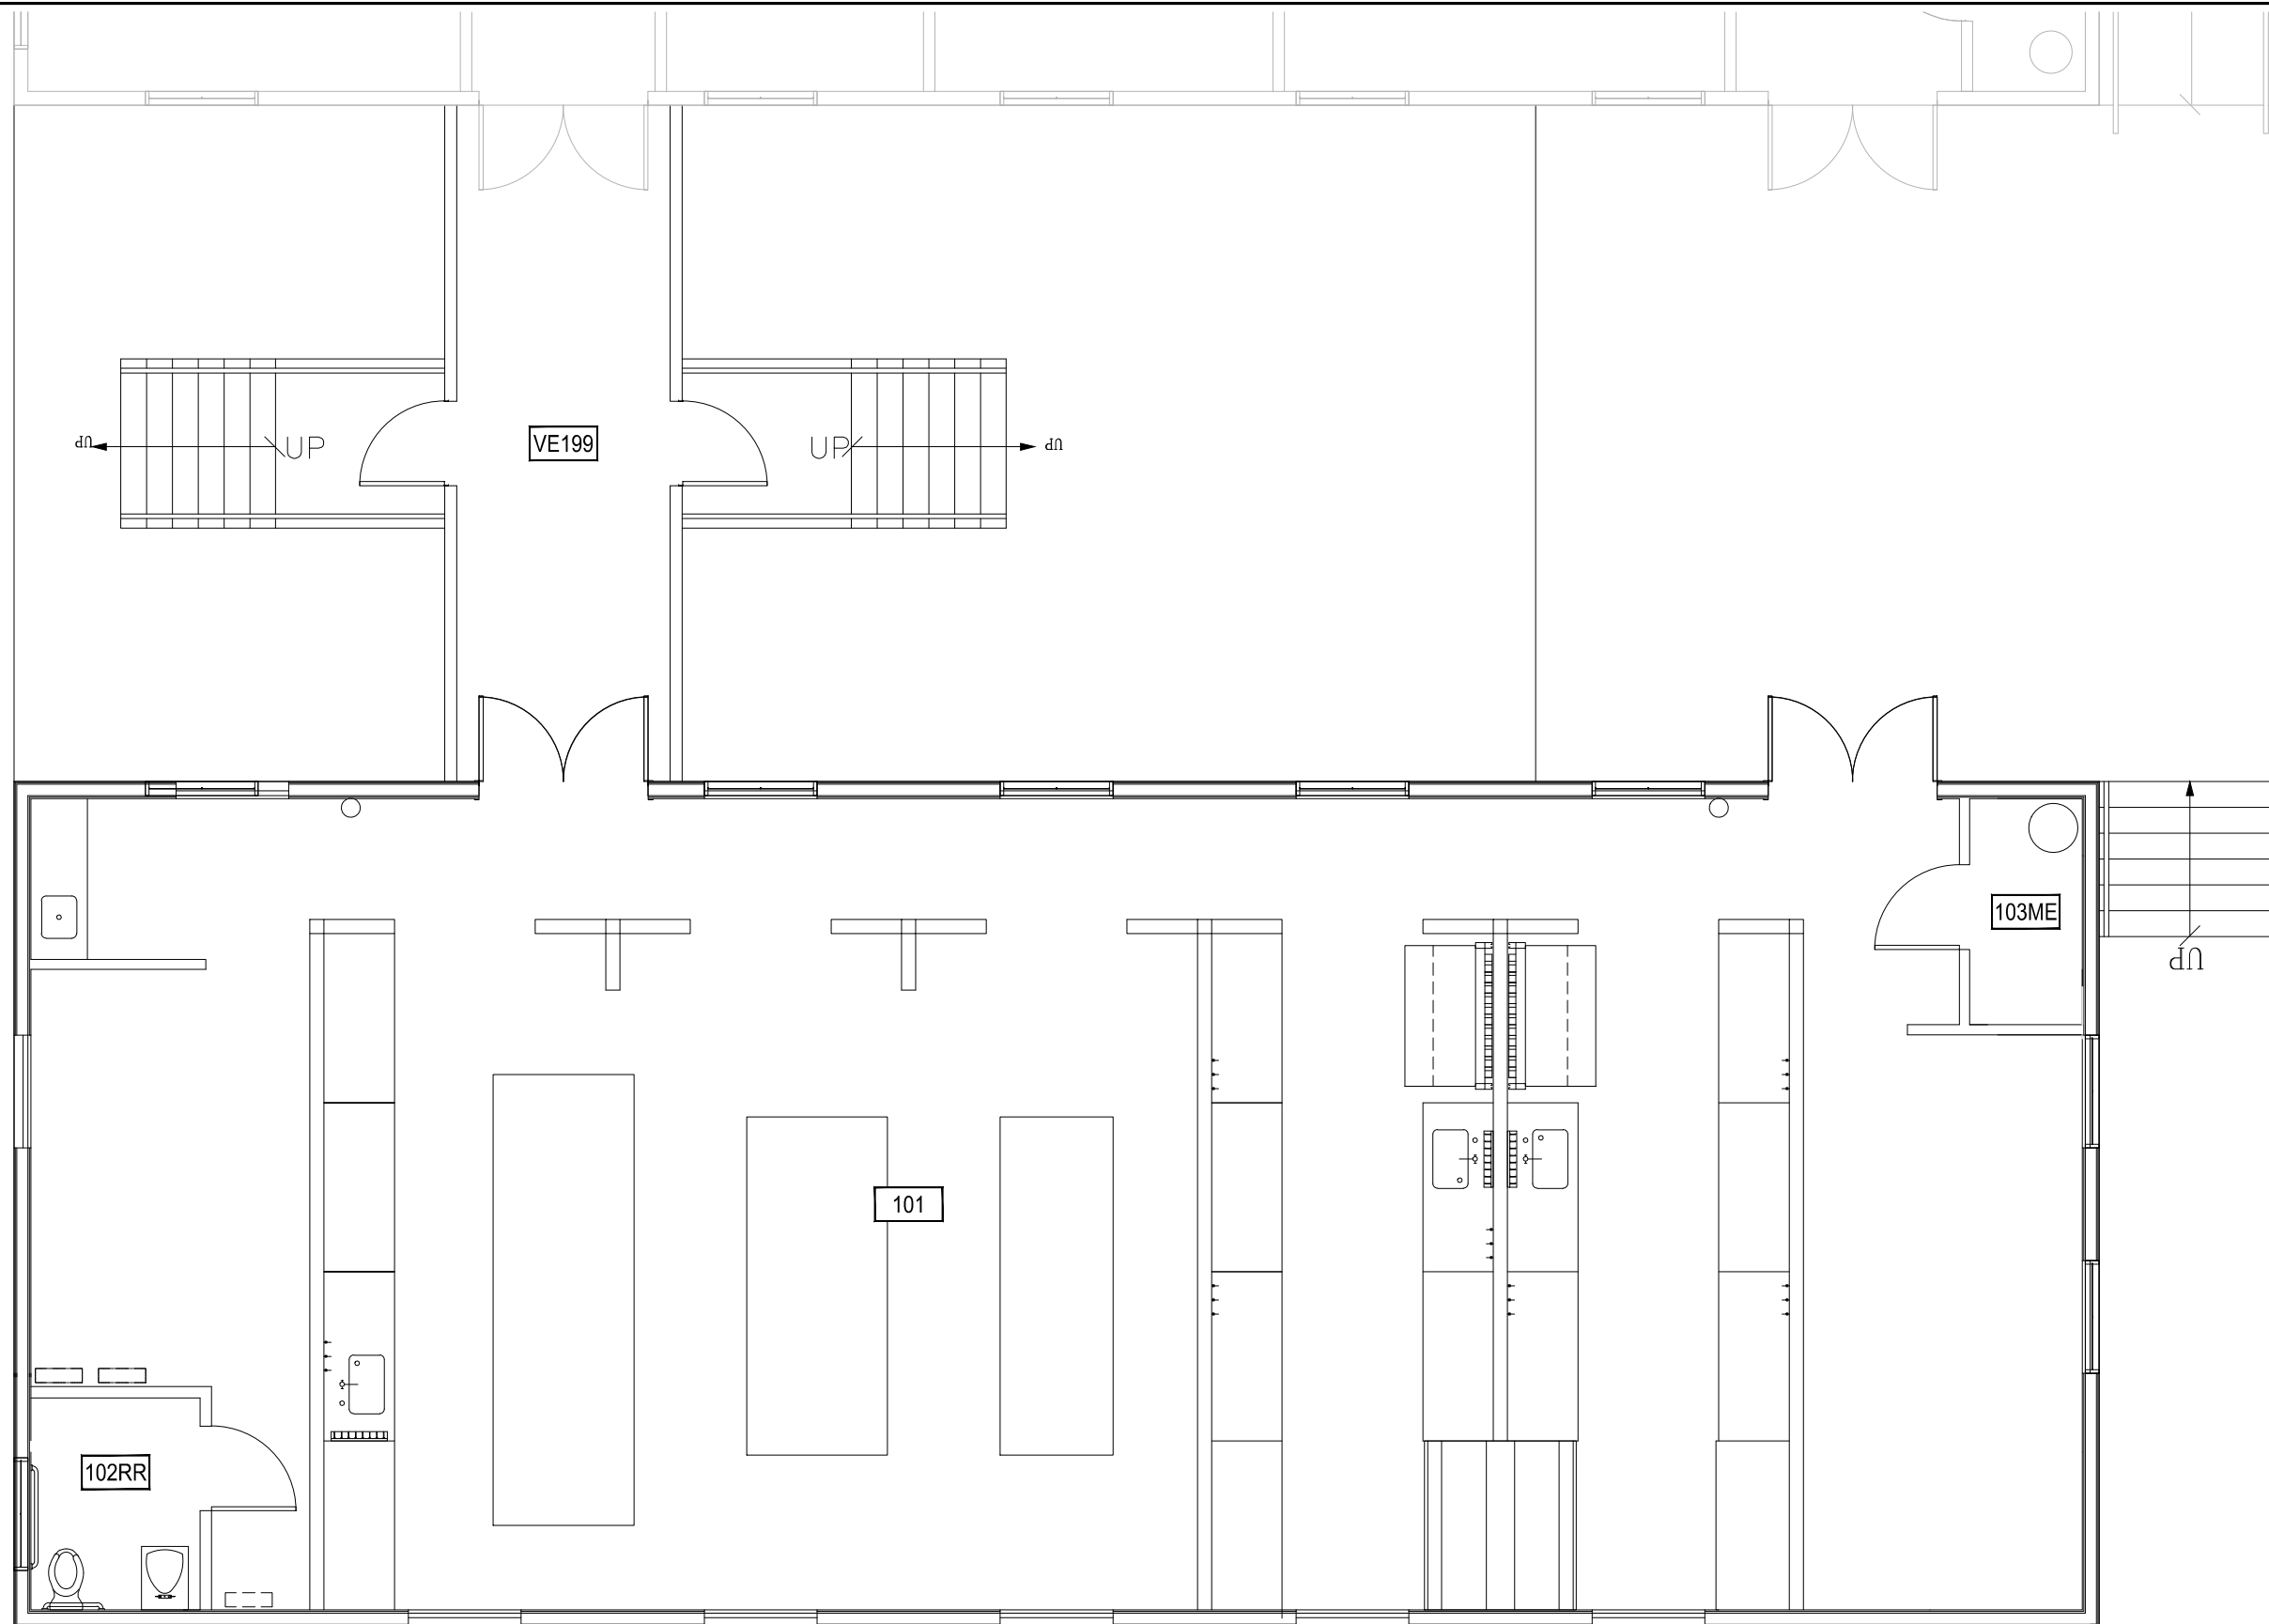


Jun 06, 2013 - 3:27pm - 210-A1.dwg
C:\Users\gramer\appdata\local\temp\AcPublish_5512\

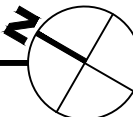



1 FACULTY COURT-13 - FIRST LEVEL 
SCALE: 5/32" = 1'

M MONTANA
STATE UNIVERSITY
FACILITIES PLANNING,
DESIGN & CONSTRUCTION
BOZEMAN, MONTANA
PHONE: 406.994.4131 FAX: 406.994.6572

INDEX #
70
BUILDING #
210

Jun 06, 2013 - 3:27pm - 210-AR.dwg
C:\Users\gary.gramer\appdata\local\temp\AcPublish_5512

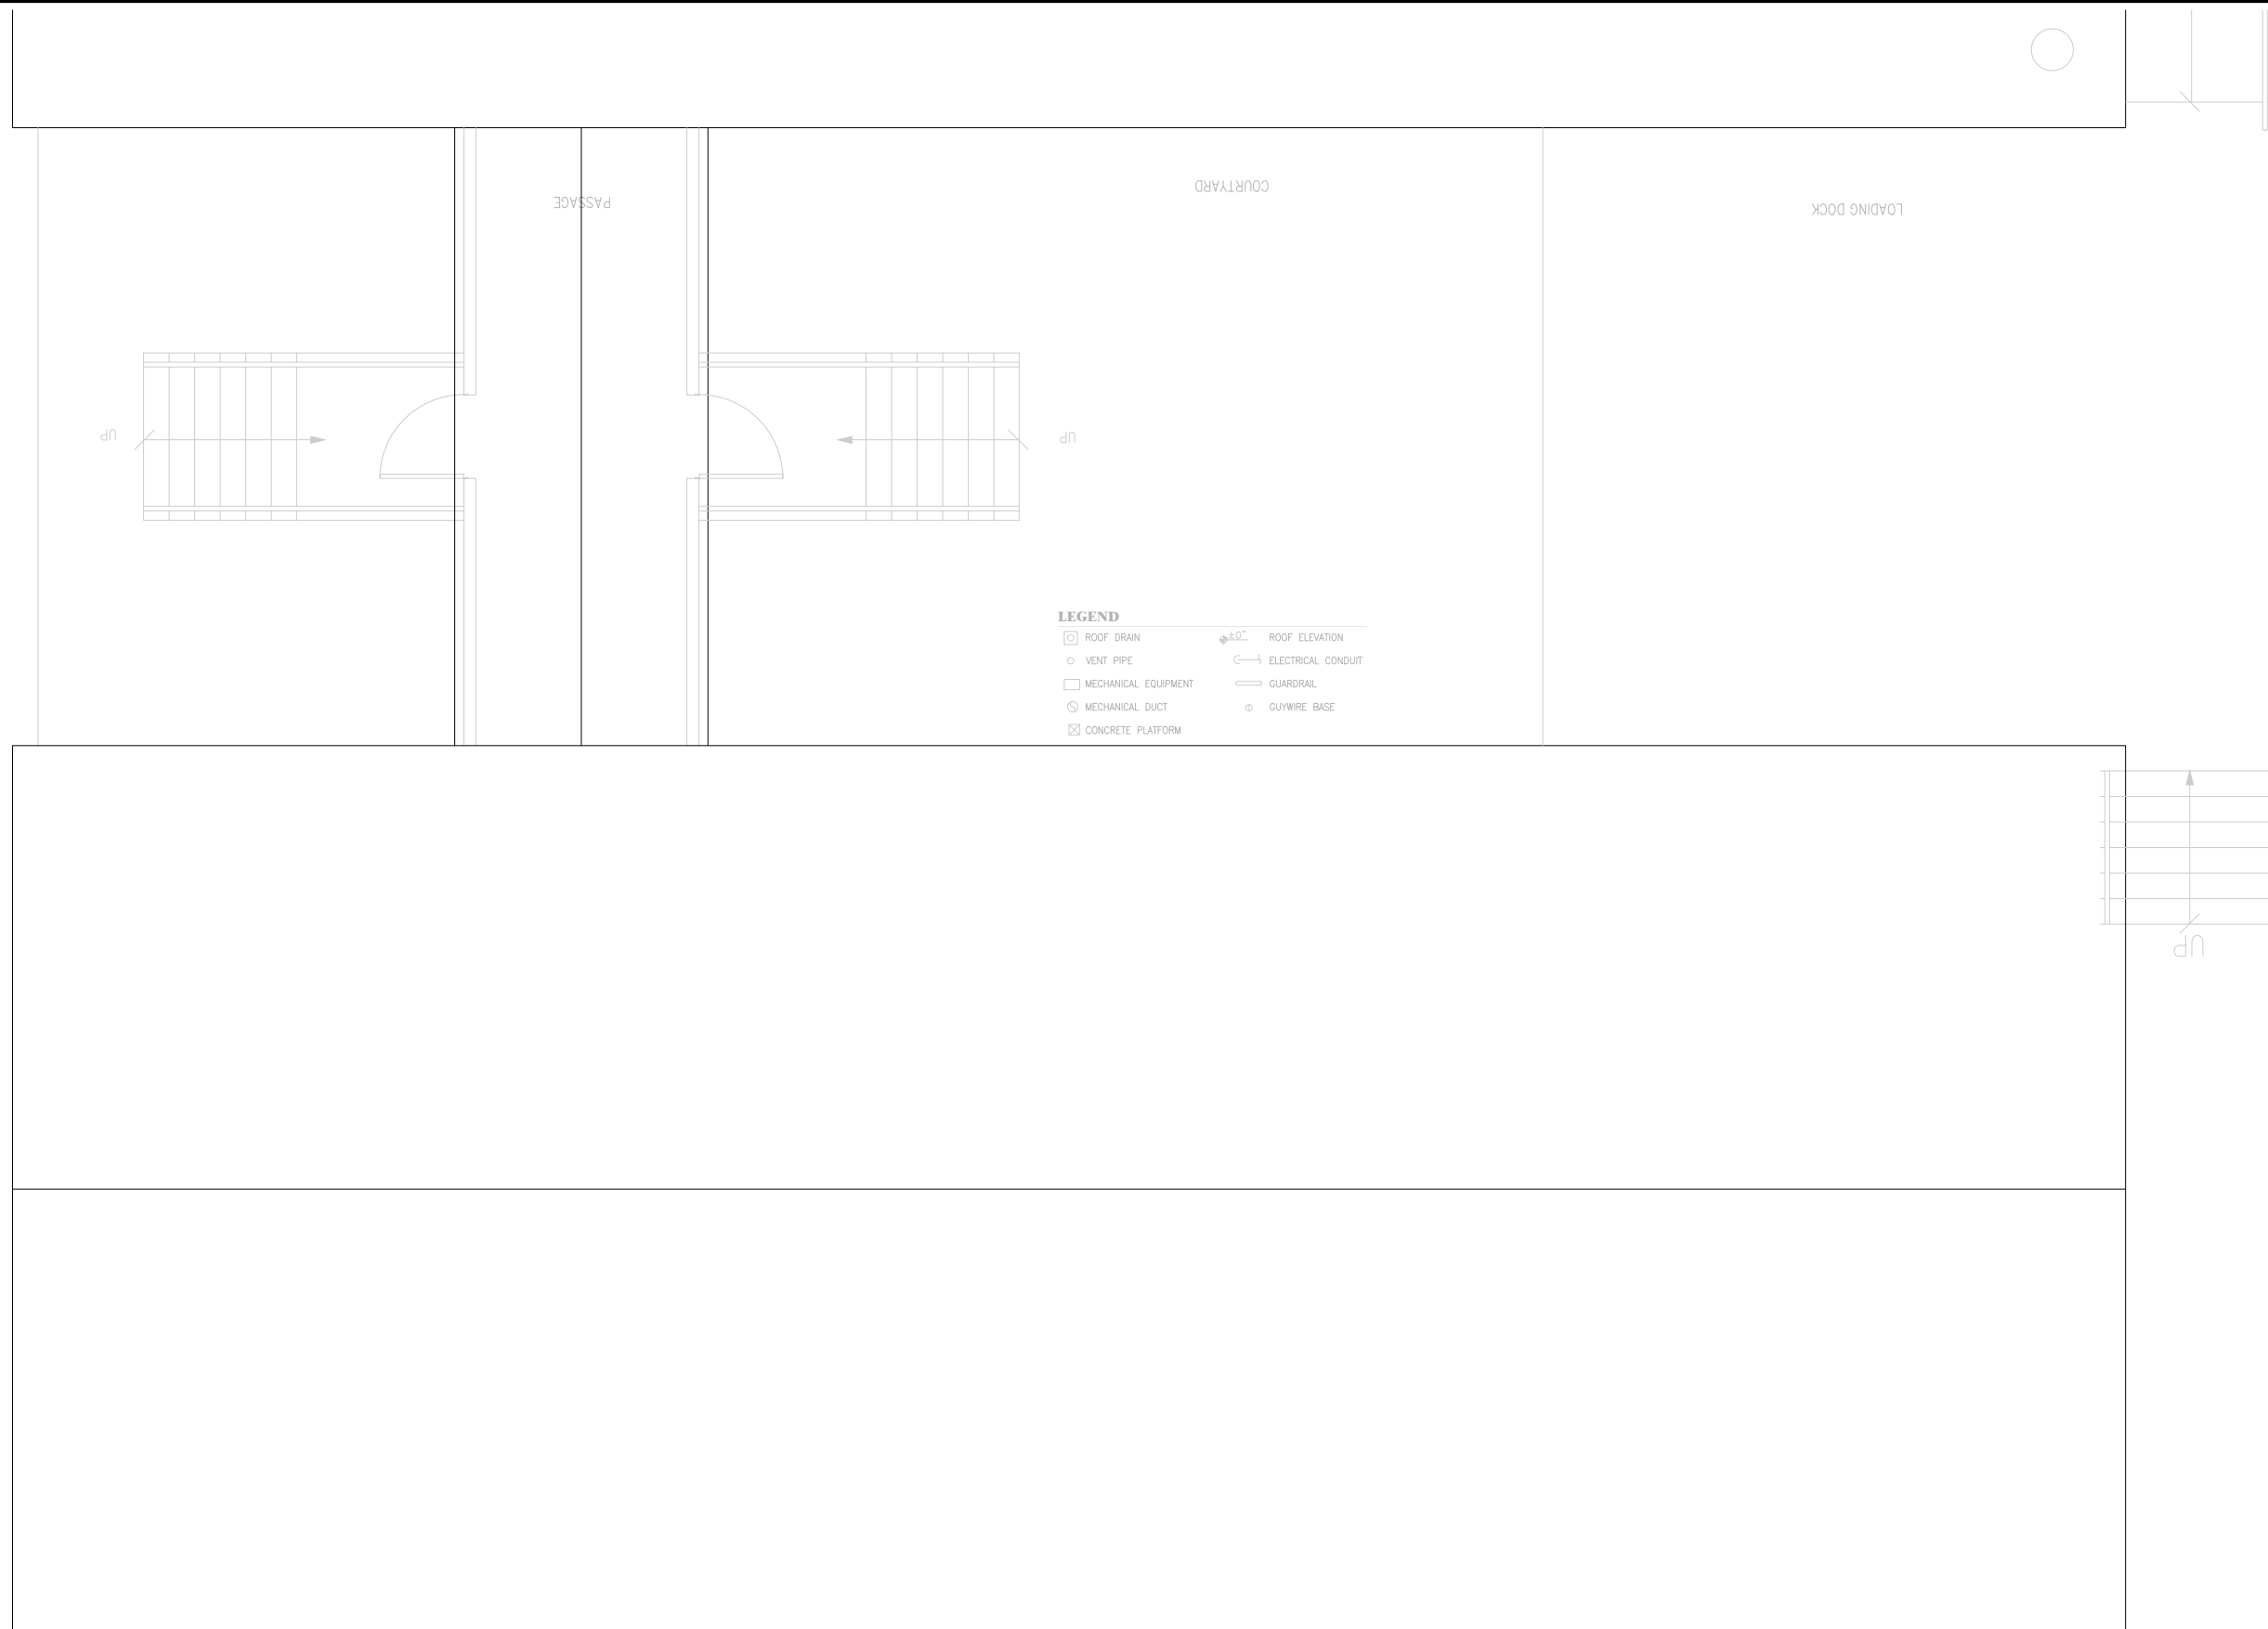

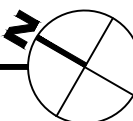1 FACULTY COURT-13 - ROOF LEVEL 

SCALE: 5/32" = 1'

M MONTANA
STATE UNIVERSITY
FACILITIES PLANNING,
DESIGN & CONSTRUCTION
BOZEMAN, MONTANA
PHONE: 406.994.4131 FAX: 406.994.6572

INDEX # **70**
BUILDING # **210**