


Feb 27, 2015 - 7:45am - 337-A1.dwg  
C:\Users\granger\AppData\Local\Temp\AcPublish\_1304\

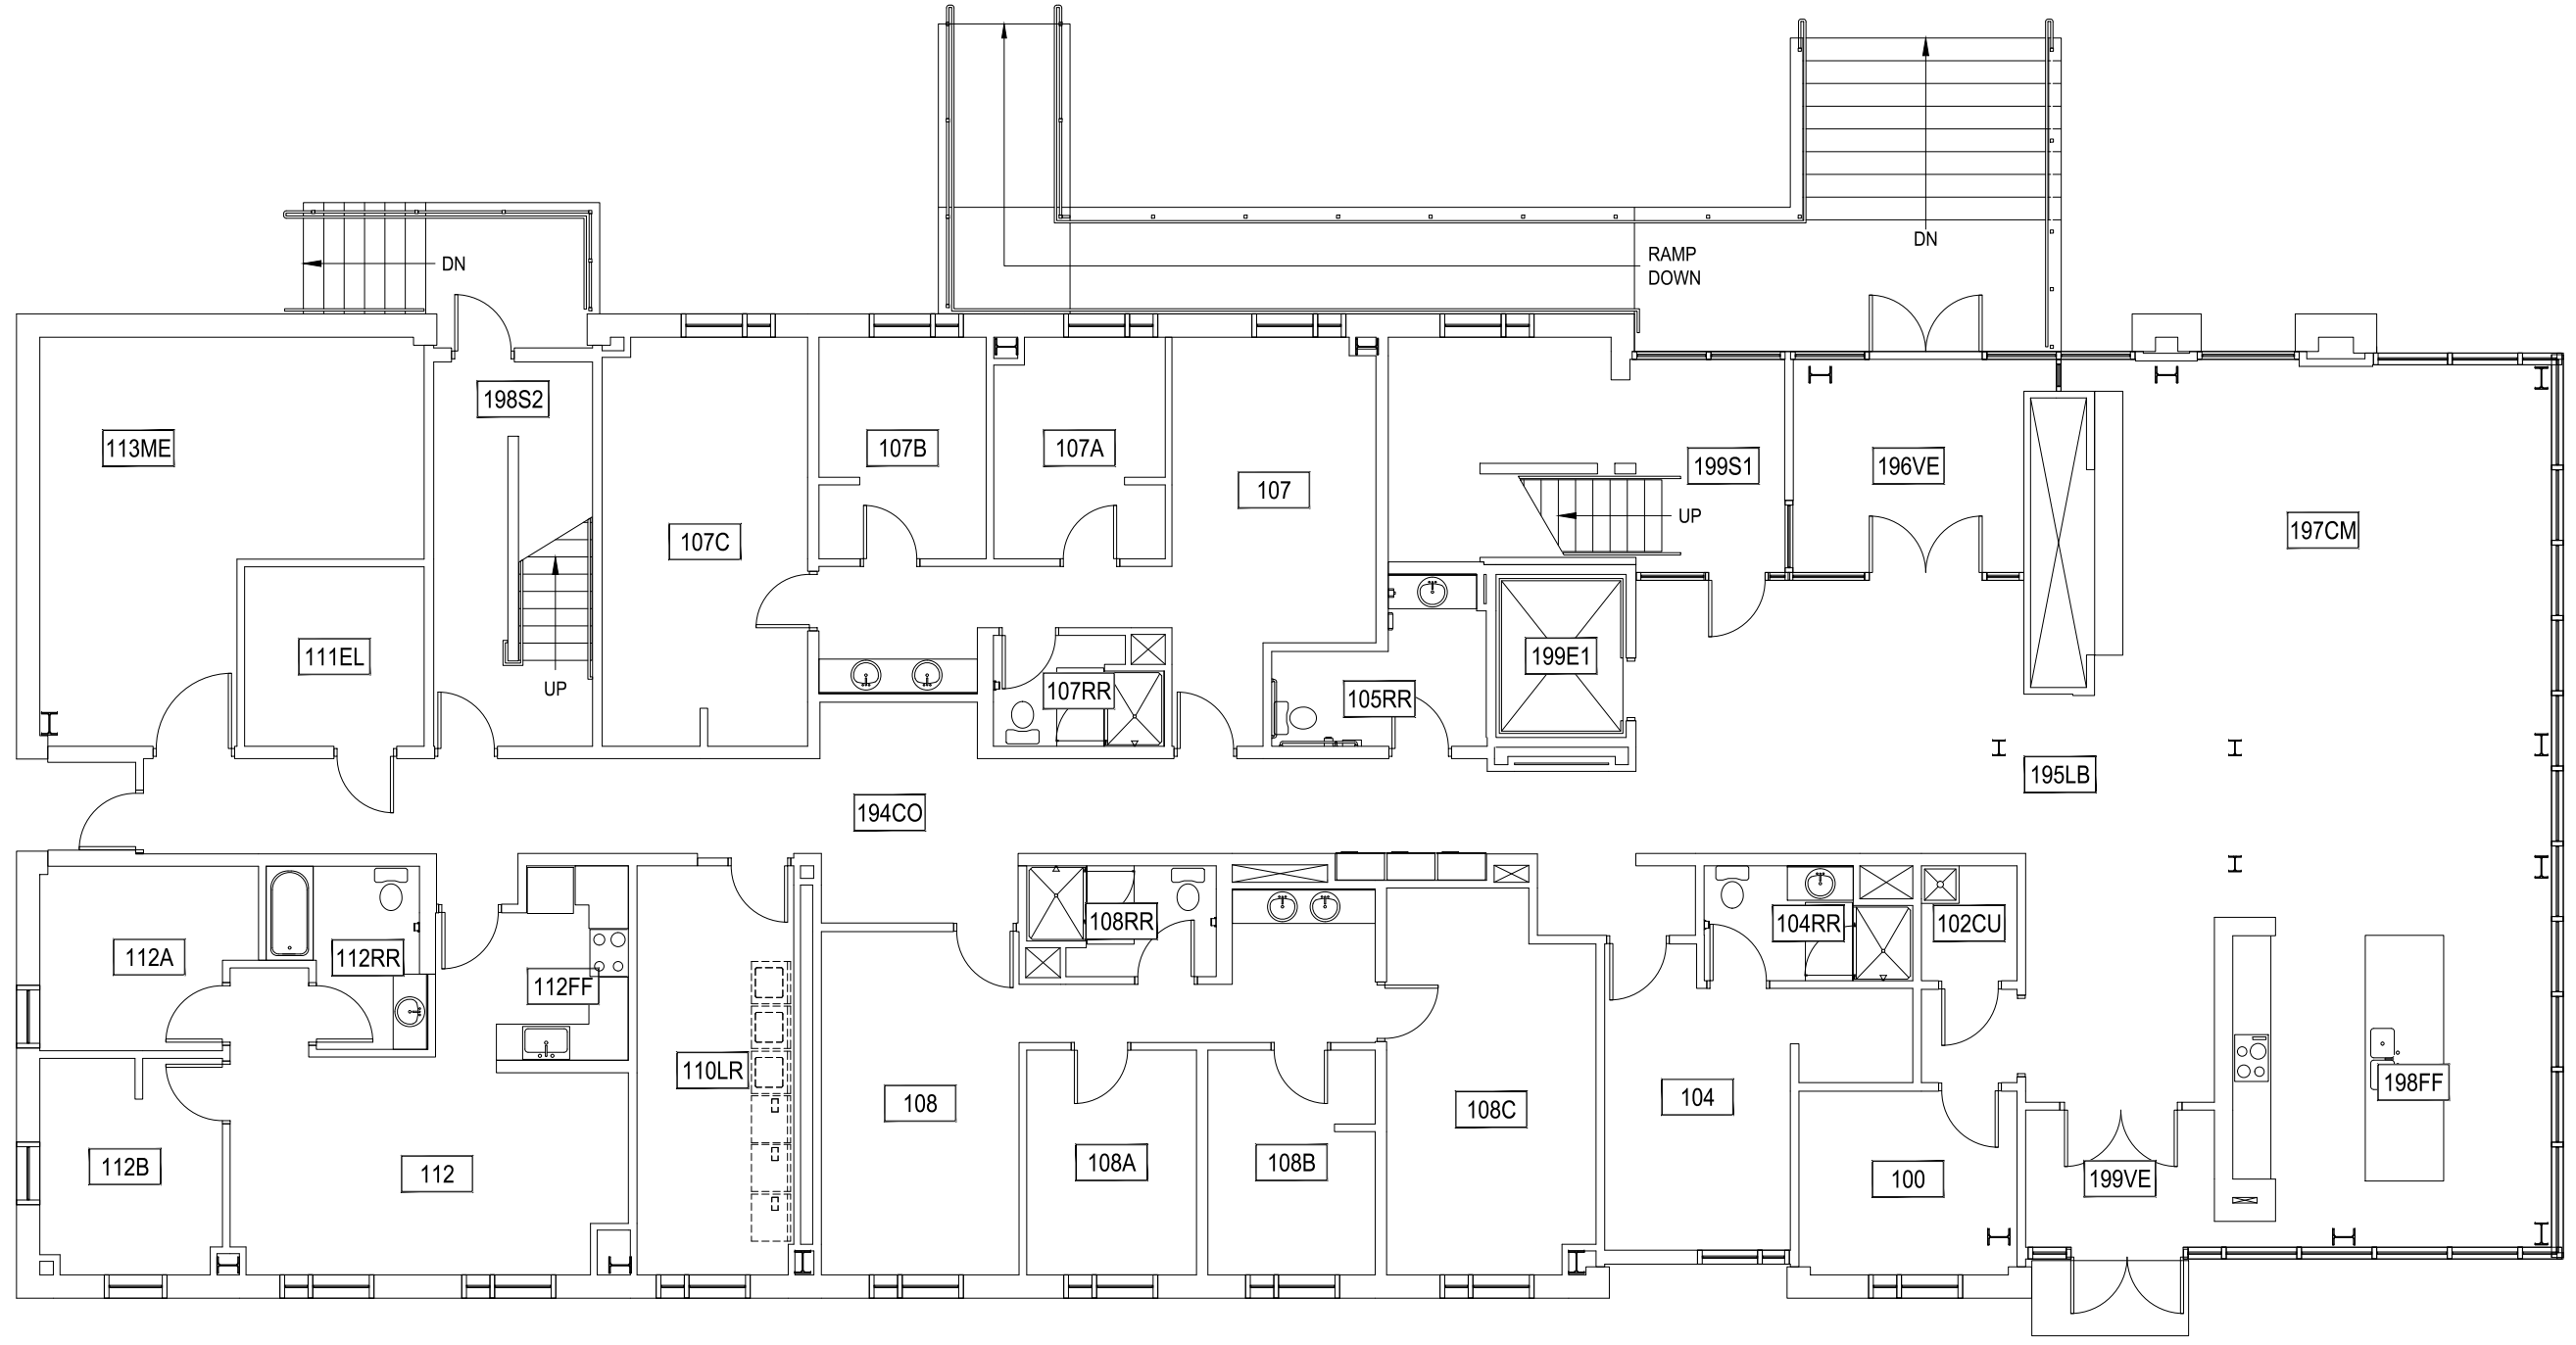


1 GALLATIN HALL - FIRST LEVEL  
SCALE: 1" = 10'




**M** MONTANA STATE UNIVERSITY  
CAMPUS PLANNING,  
DESIGN & CONSTRUCTION  
BOZEMAN, MONTANA  
PHONE: 406.994.5413 FAX: 406.994.5665

INDEX #	20
BUILDING #	337

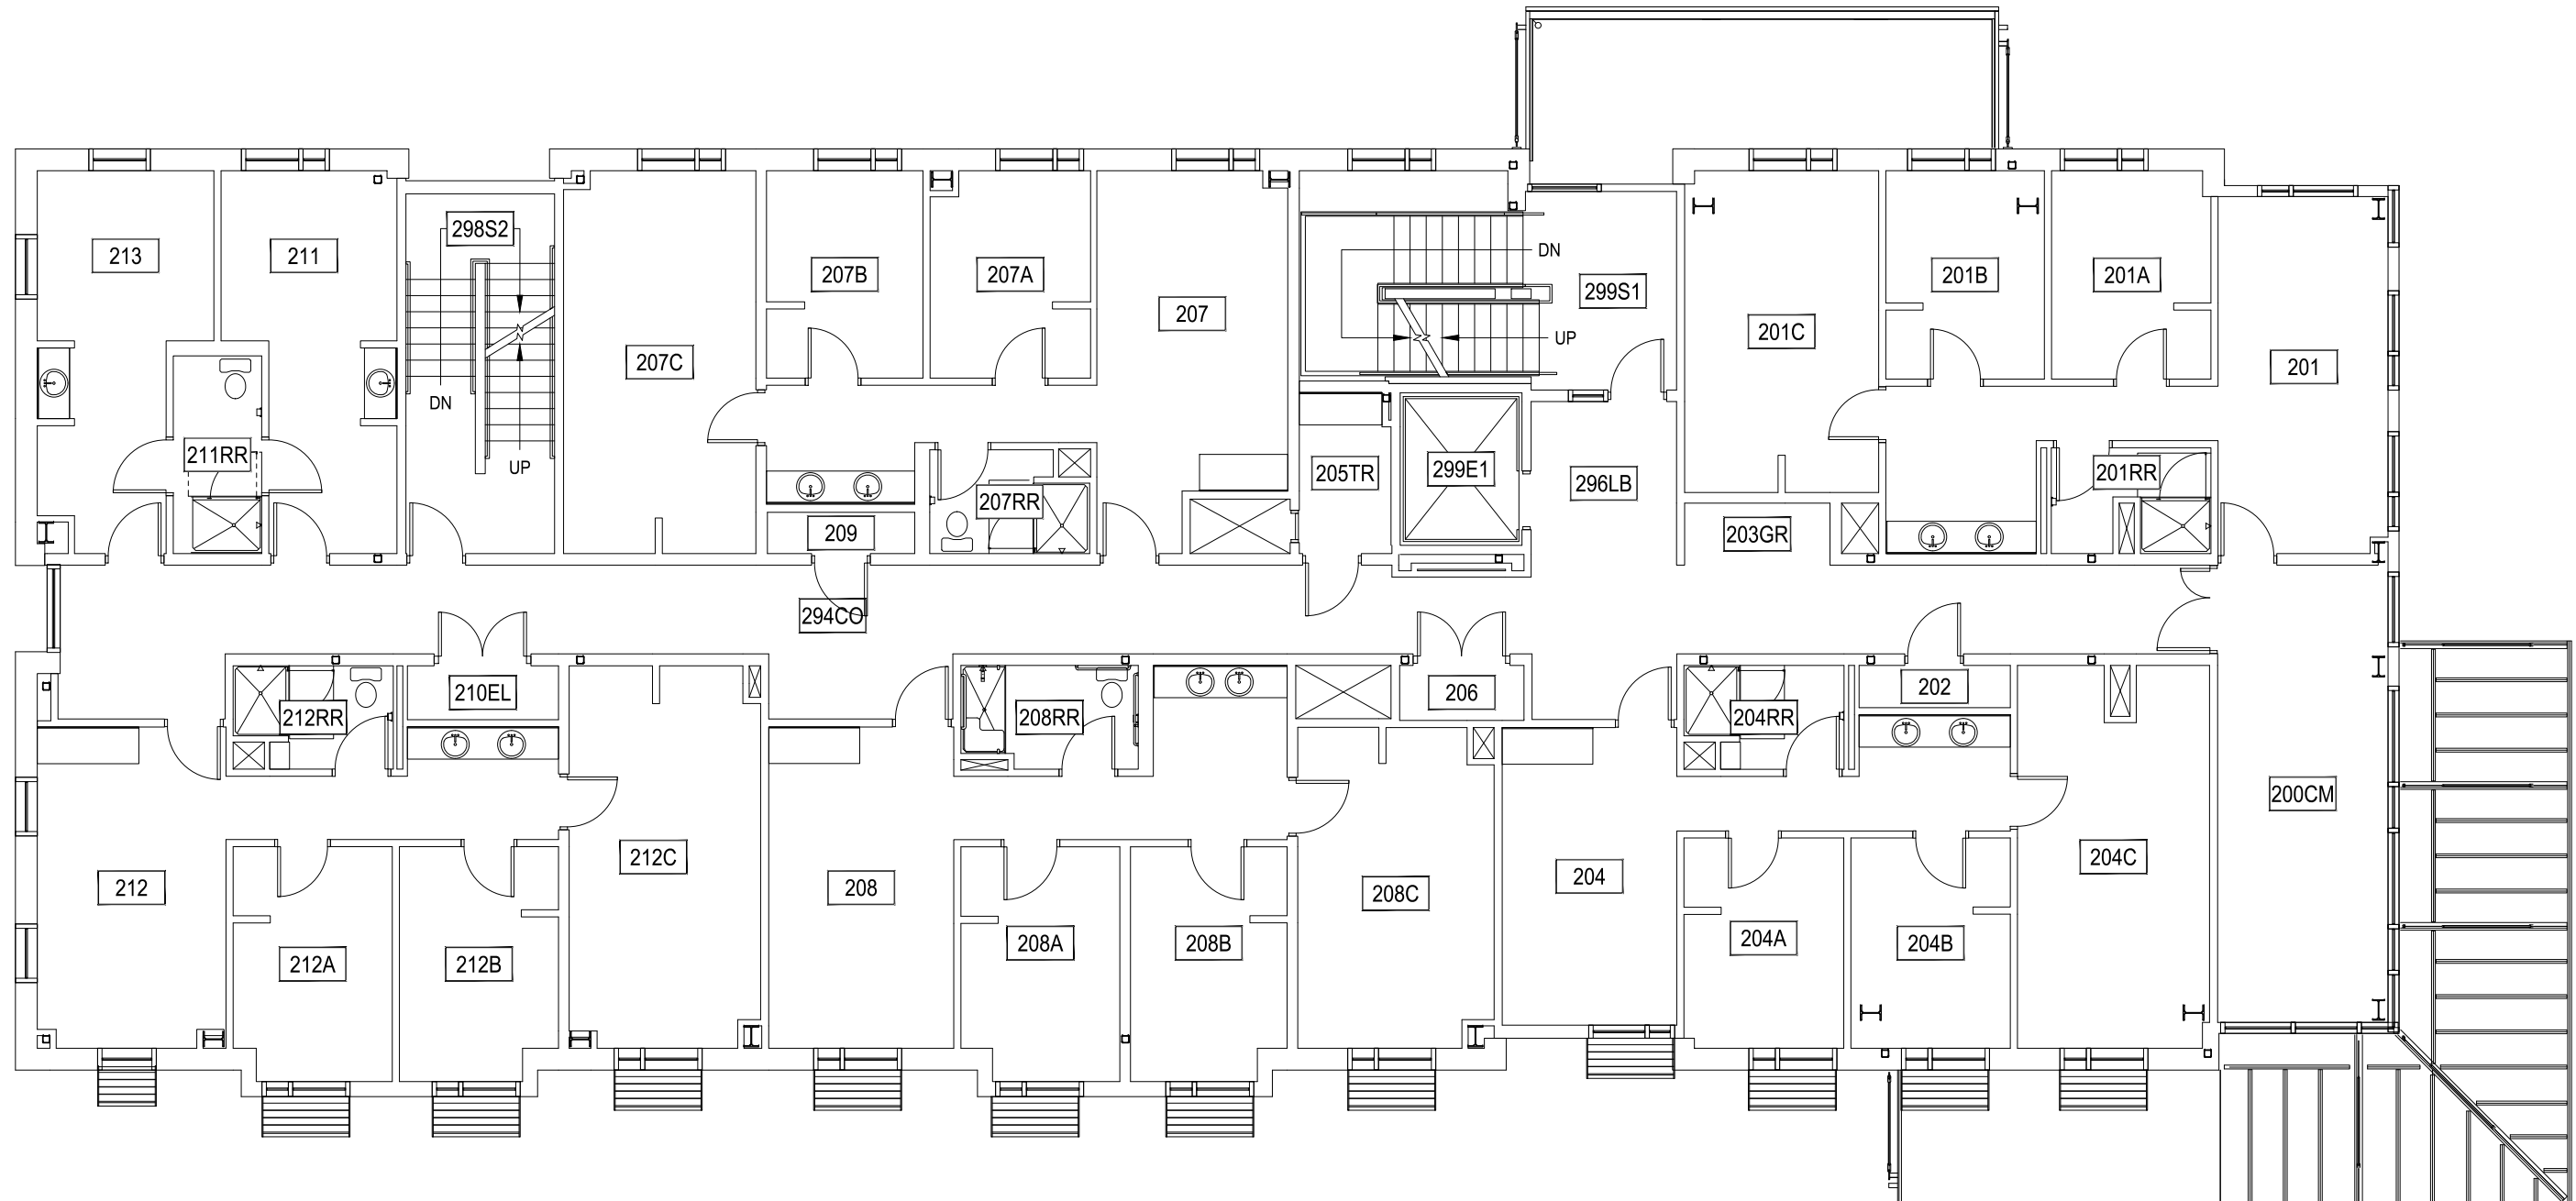

Feb 27, 2015 - 7:45am - 337-A2.dwg  
 C:\Users\granger\AppData\Local\Temp\AcPublish\_1304\


1 GALLATIN HALL - SECOND LEVEL  
 SCALE: 1" = 10'

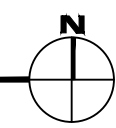

**M** MONTANA STATE UNIVERSITY  
 CAMPUS PLANNING,  
 DESIGN & CONSTRUCTION  
 BOZEMAN, MONTANA  
 PHONE: 406.994.5413 FAX: 406.994.5665

INDEX #	<b>20</b>
BUILDING #	<b>337</b>

Feb 27, 2015 - 7:45am - 337-A3.dwg  
C:\Users\granger\AppData\Local\Temp\AcPublish\_1304\

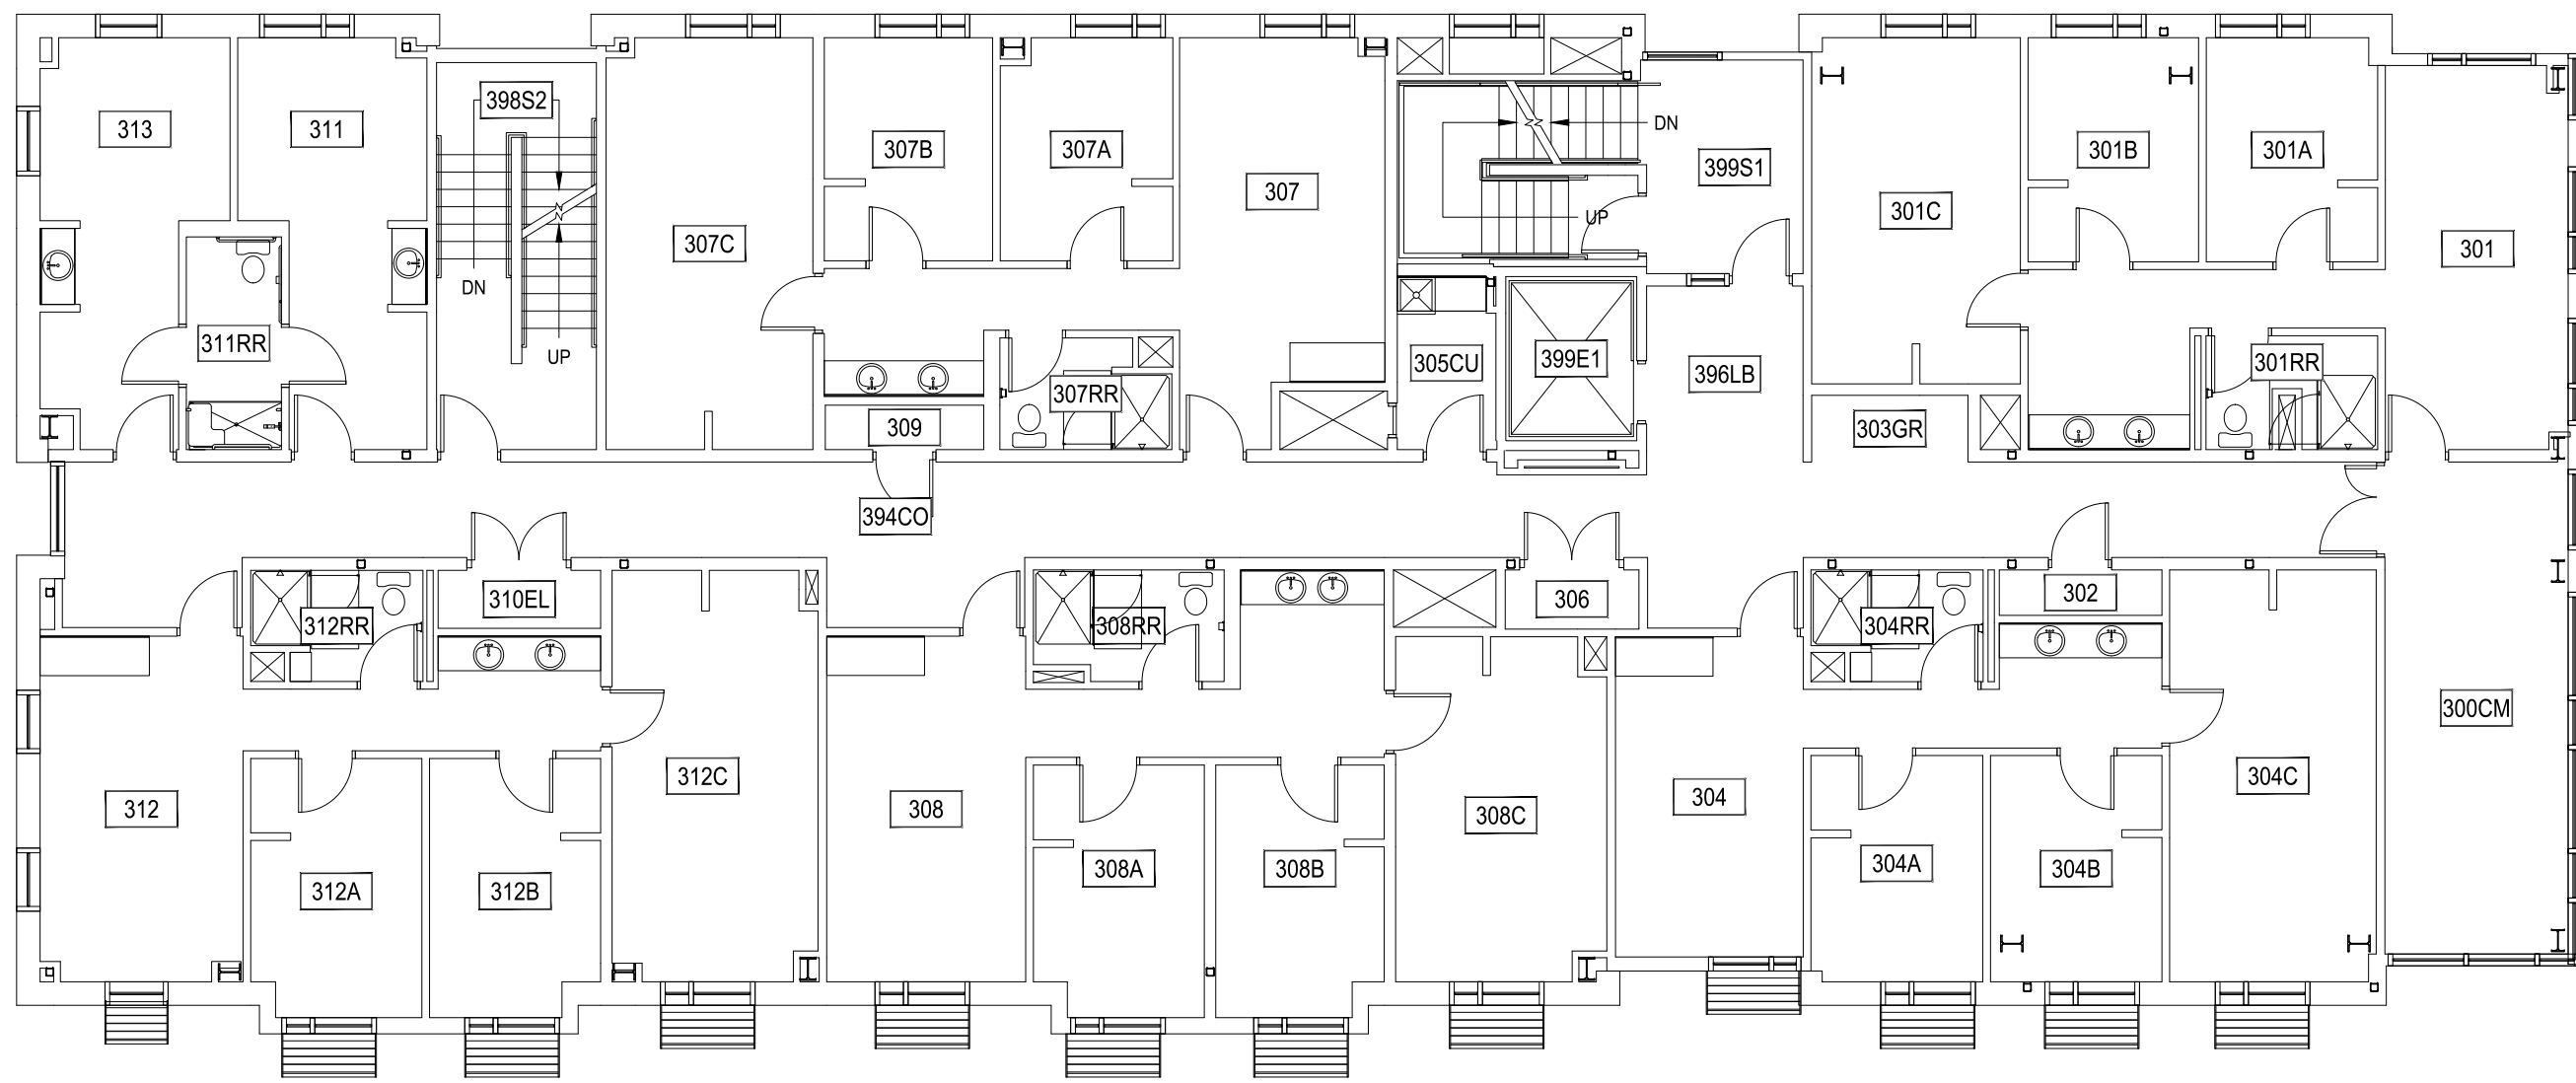


1 GALLATIN HALL - THIRD LEVEL  
SCALE: 1" = 10'



**M** MONTANA STATE UNIVERSITY  
CAMPUS PLANNING,  
DESIGN & CONSTRUCTION  
BOZEMAN, MONTANA  
PHONE: 406.994.5413 FAX: 406.994.5665

INDEX #	20
BUILDING #	337

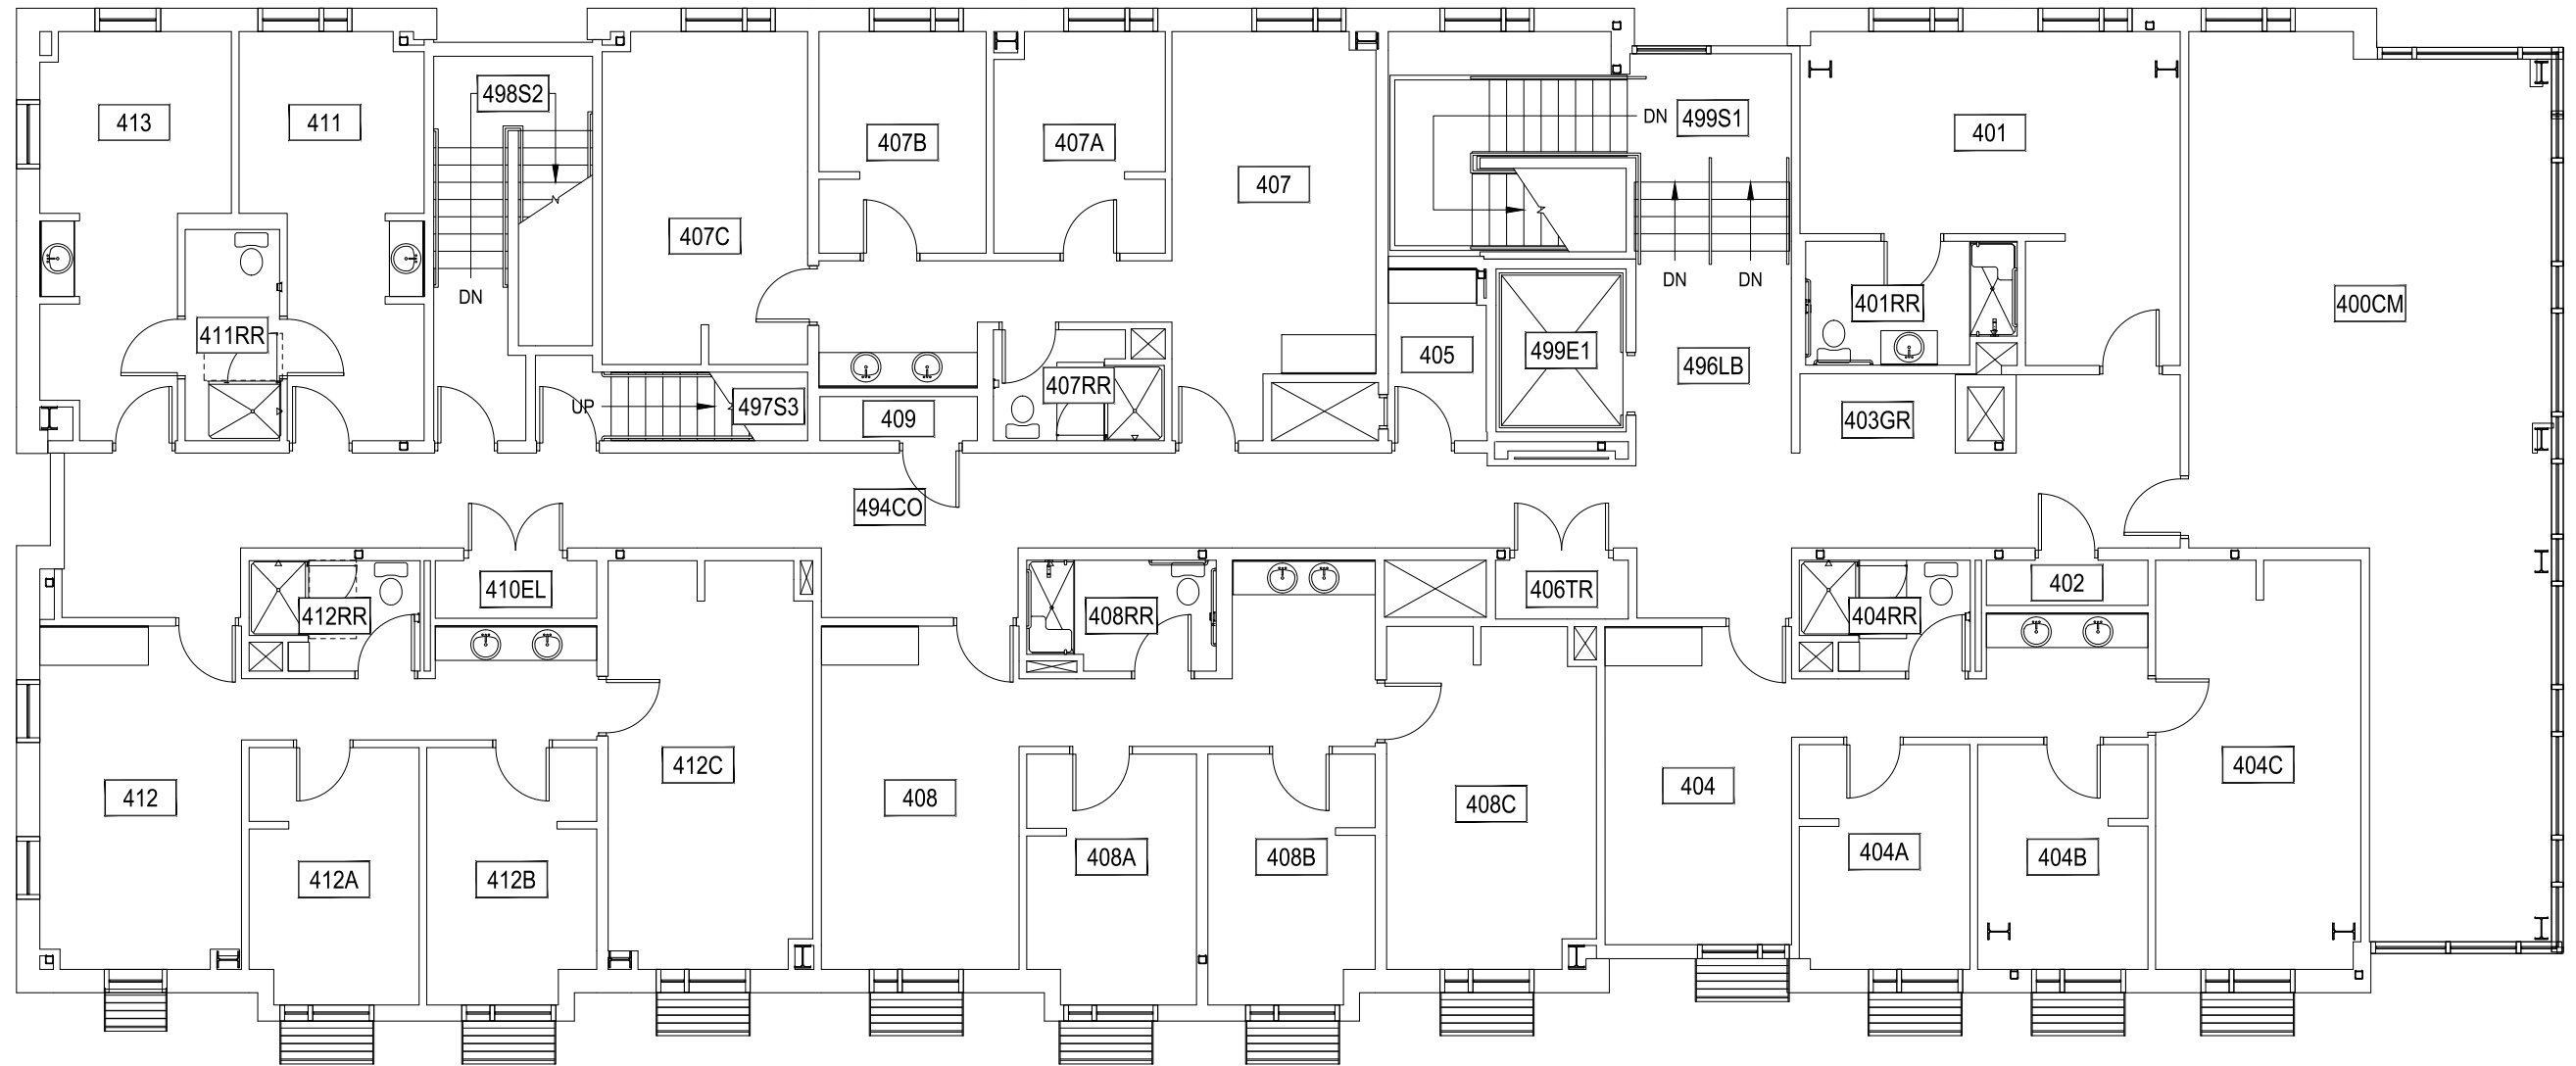

1 GALLATIN HALL - FOURTH LEVEL  
 SCALE: 1" = 10'




Feb 27, 2015 - 7:45am - 337-A4.dwg  
 C:\Users\granger\AppData\Local\Temp\AcPublish\_1304\

**M** MONTANA STATE UNIVERSITY  
 CAMPUS PLANNING,  
 DESIGN & CONSTRUCTION  
 BOZEMAN, MONTANA  
 PHONE: 406.994.5413 FAX: 406.994.5665

INDEX #	<b>20</b>
BUILDING #	<b>337</b>

Feb 27, 2015 - 7:45am - 337-A5.dwg  
C:\Users\granger\AppData\Local\Temp\AcPublish\_1304\

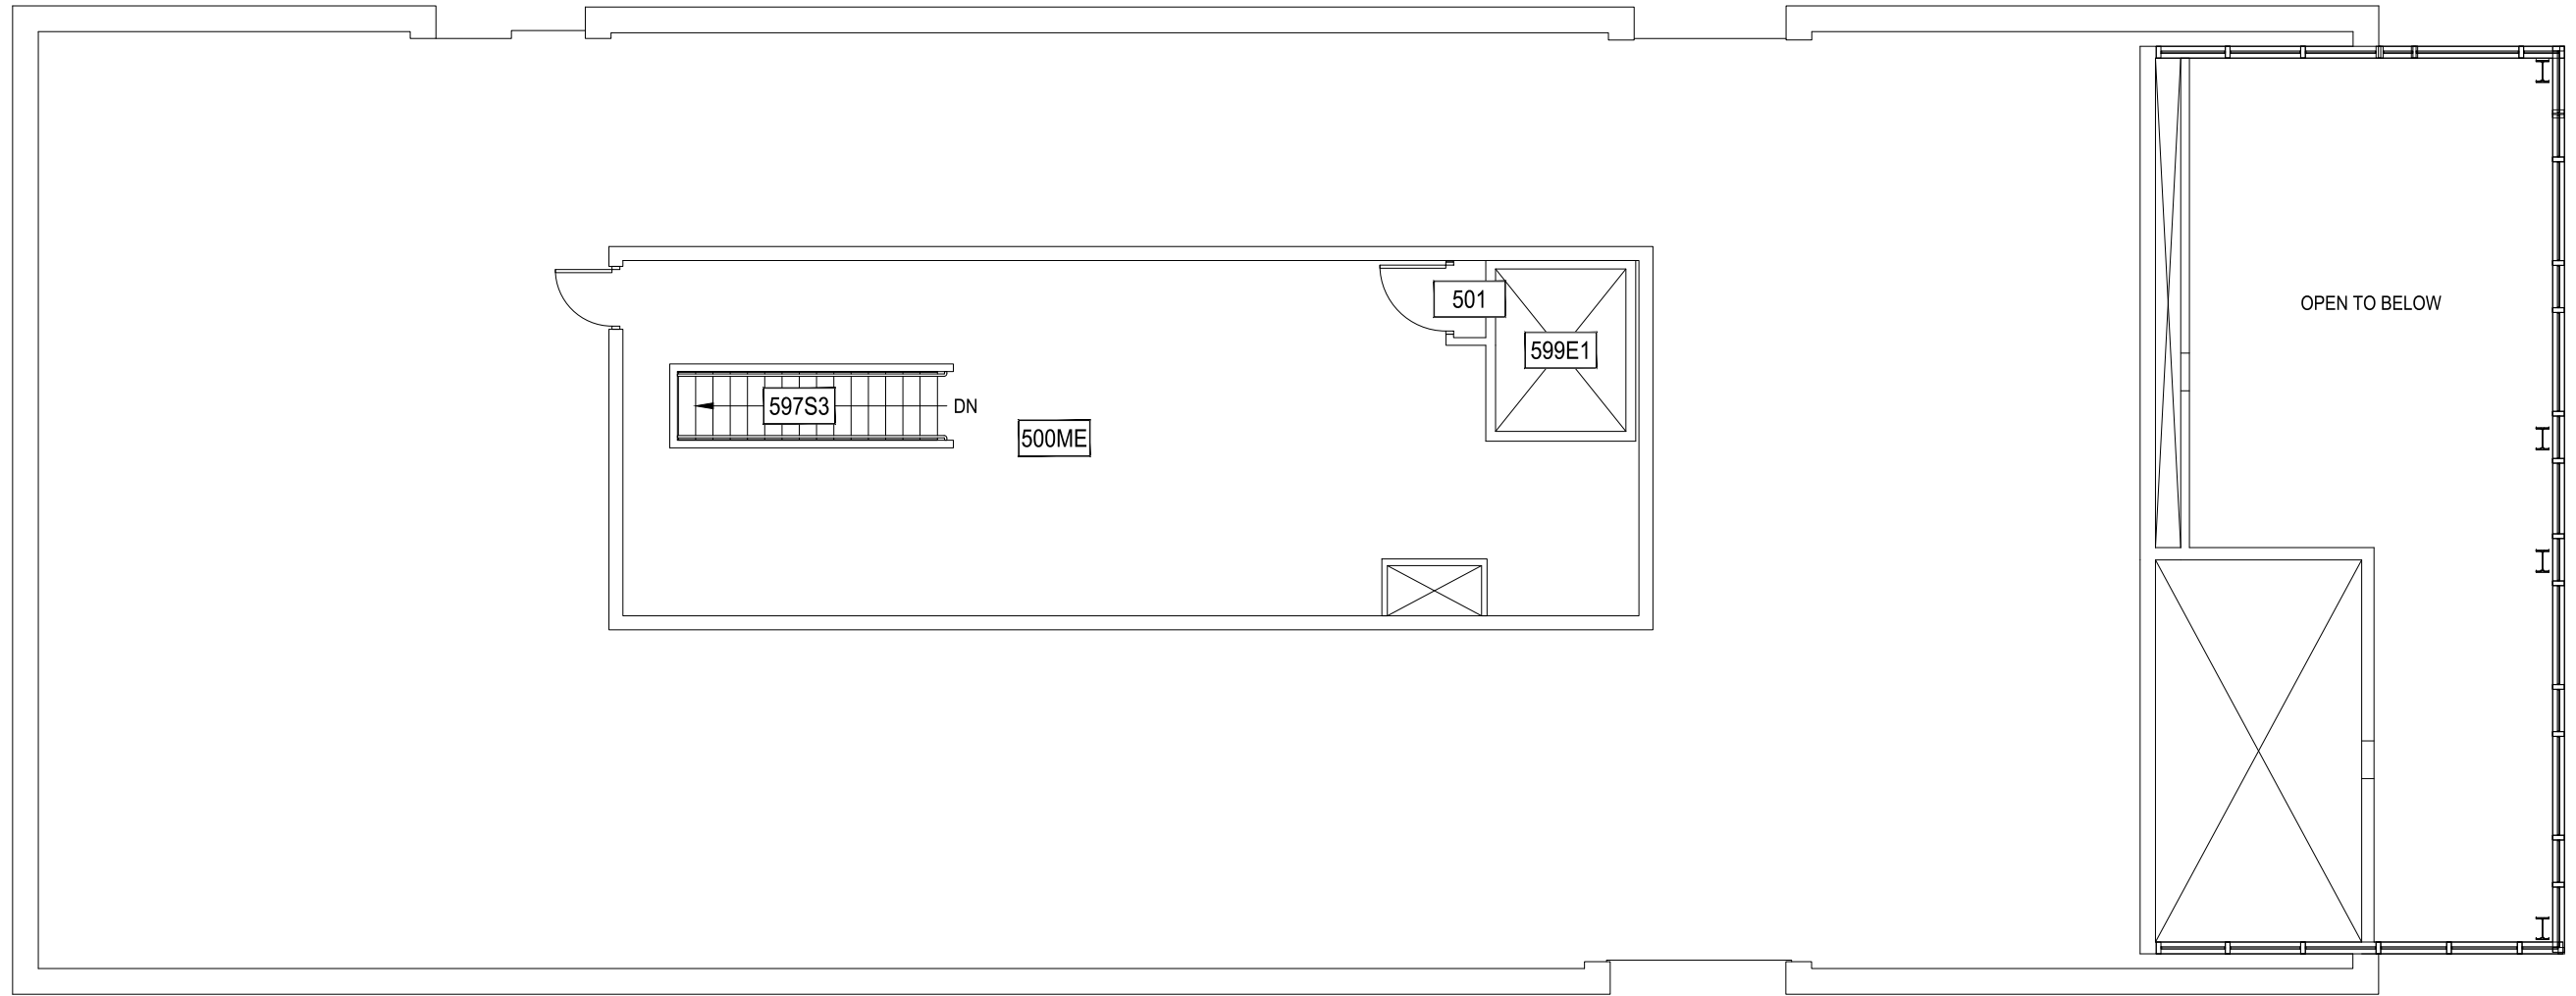


1 GALLATIN HALL - FIFTH LEVEL  
SCALE: 1" = 10'



**M** MONTANA  
STATE UNIVERSITY  
CAMPUS PLANNING,  
DESIGN & CONSTRUCTION  
BOZEMAN, MONTANA  
PHONE: 406.994.5413 FAX: 406.994.5665

INDEX #  
**20**  
BUILDING #  
**337**

Feb 27, 2015 - 7:45am - 337-AR.dwg  
C:\Users\granger\AppData\Local\Temp\acPublish\_1304\

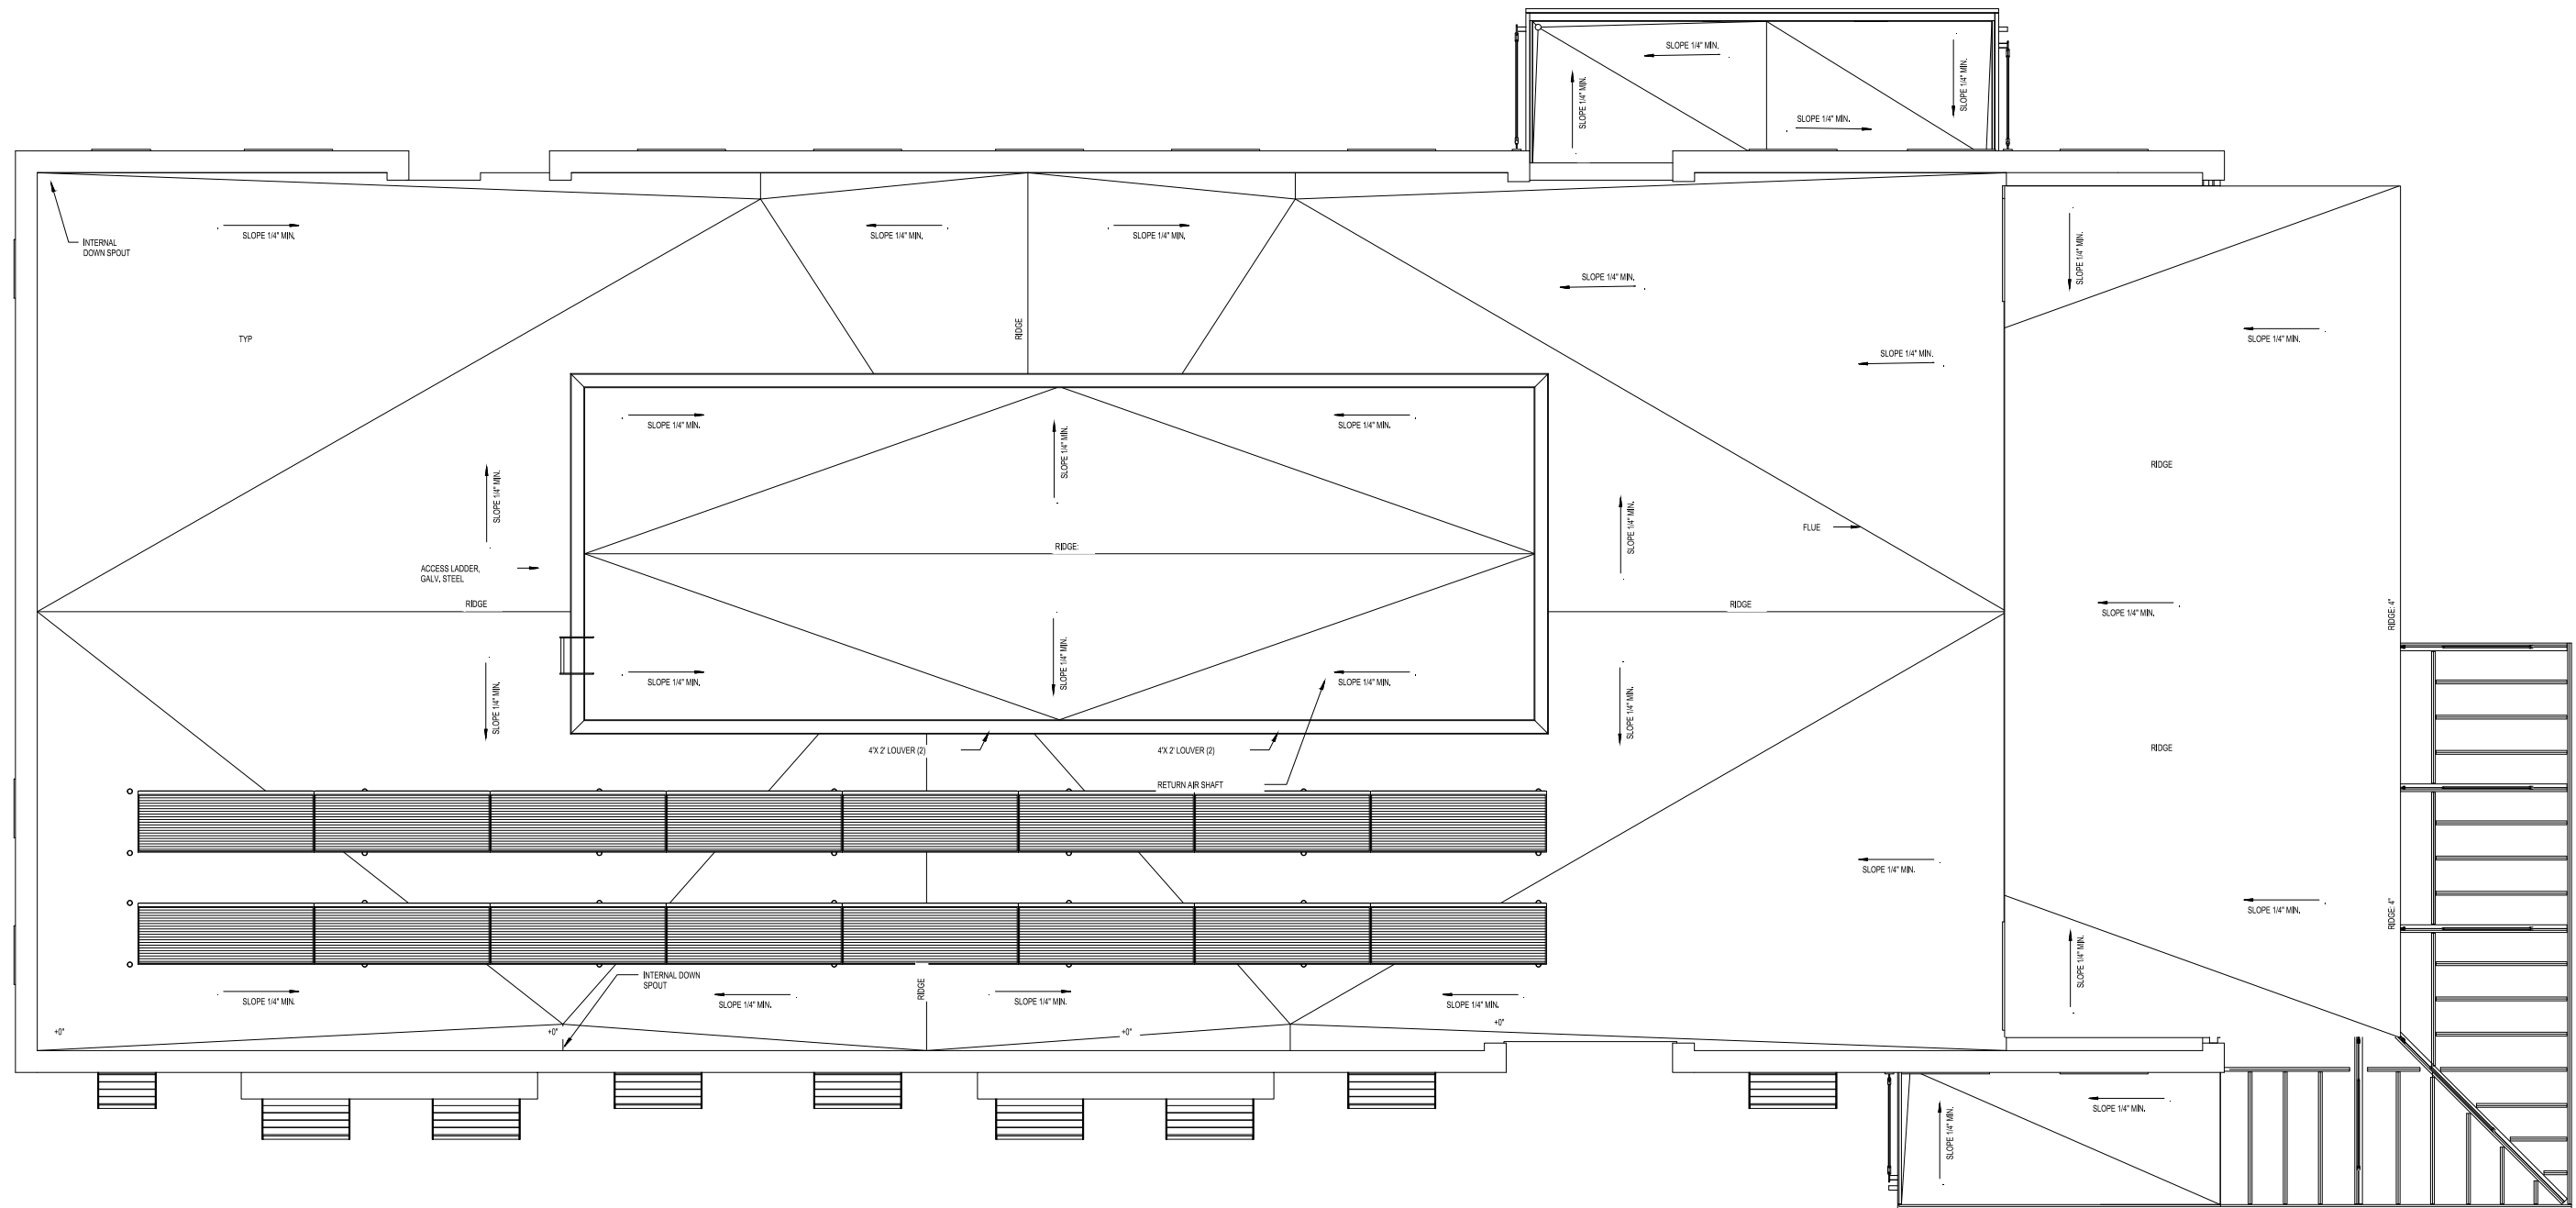

1 GALLATIN HALL - ROOF LEVEL  
SCALE: 1" = 10'



**M** MONTANA  
STATE UNIVERSITY  
CAMPUS PLANNING,  
DESIGN & CONSTRUCTION  
BOZEMAN, MONTANA  
PHONE: 406.994.5413 FAX: 406.994.5665

INDEX #  
**20**  
BUILDING #  
**337**