

1 YELLOWSTONE HALL - FIRST LEVEL  
SCALE: 1/32" = 1'




Mar 03, 2016 - 3:12pm - 356-A1.dwg  
 Yellowstone Hall Building Plan Book


**MONTANA STATE UNIVERSITY**  
 CAMPUS PLANNING,  
 DESIGN & CONSTRUCTION  
 BOZEMAN, MONTANA  
 PHONE: 406.994.5413 FAX: 406.994.5665

INDEX #	<b>145</b>
BUILDING #	<b>356</b>

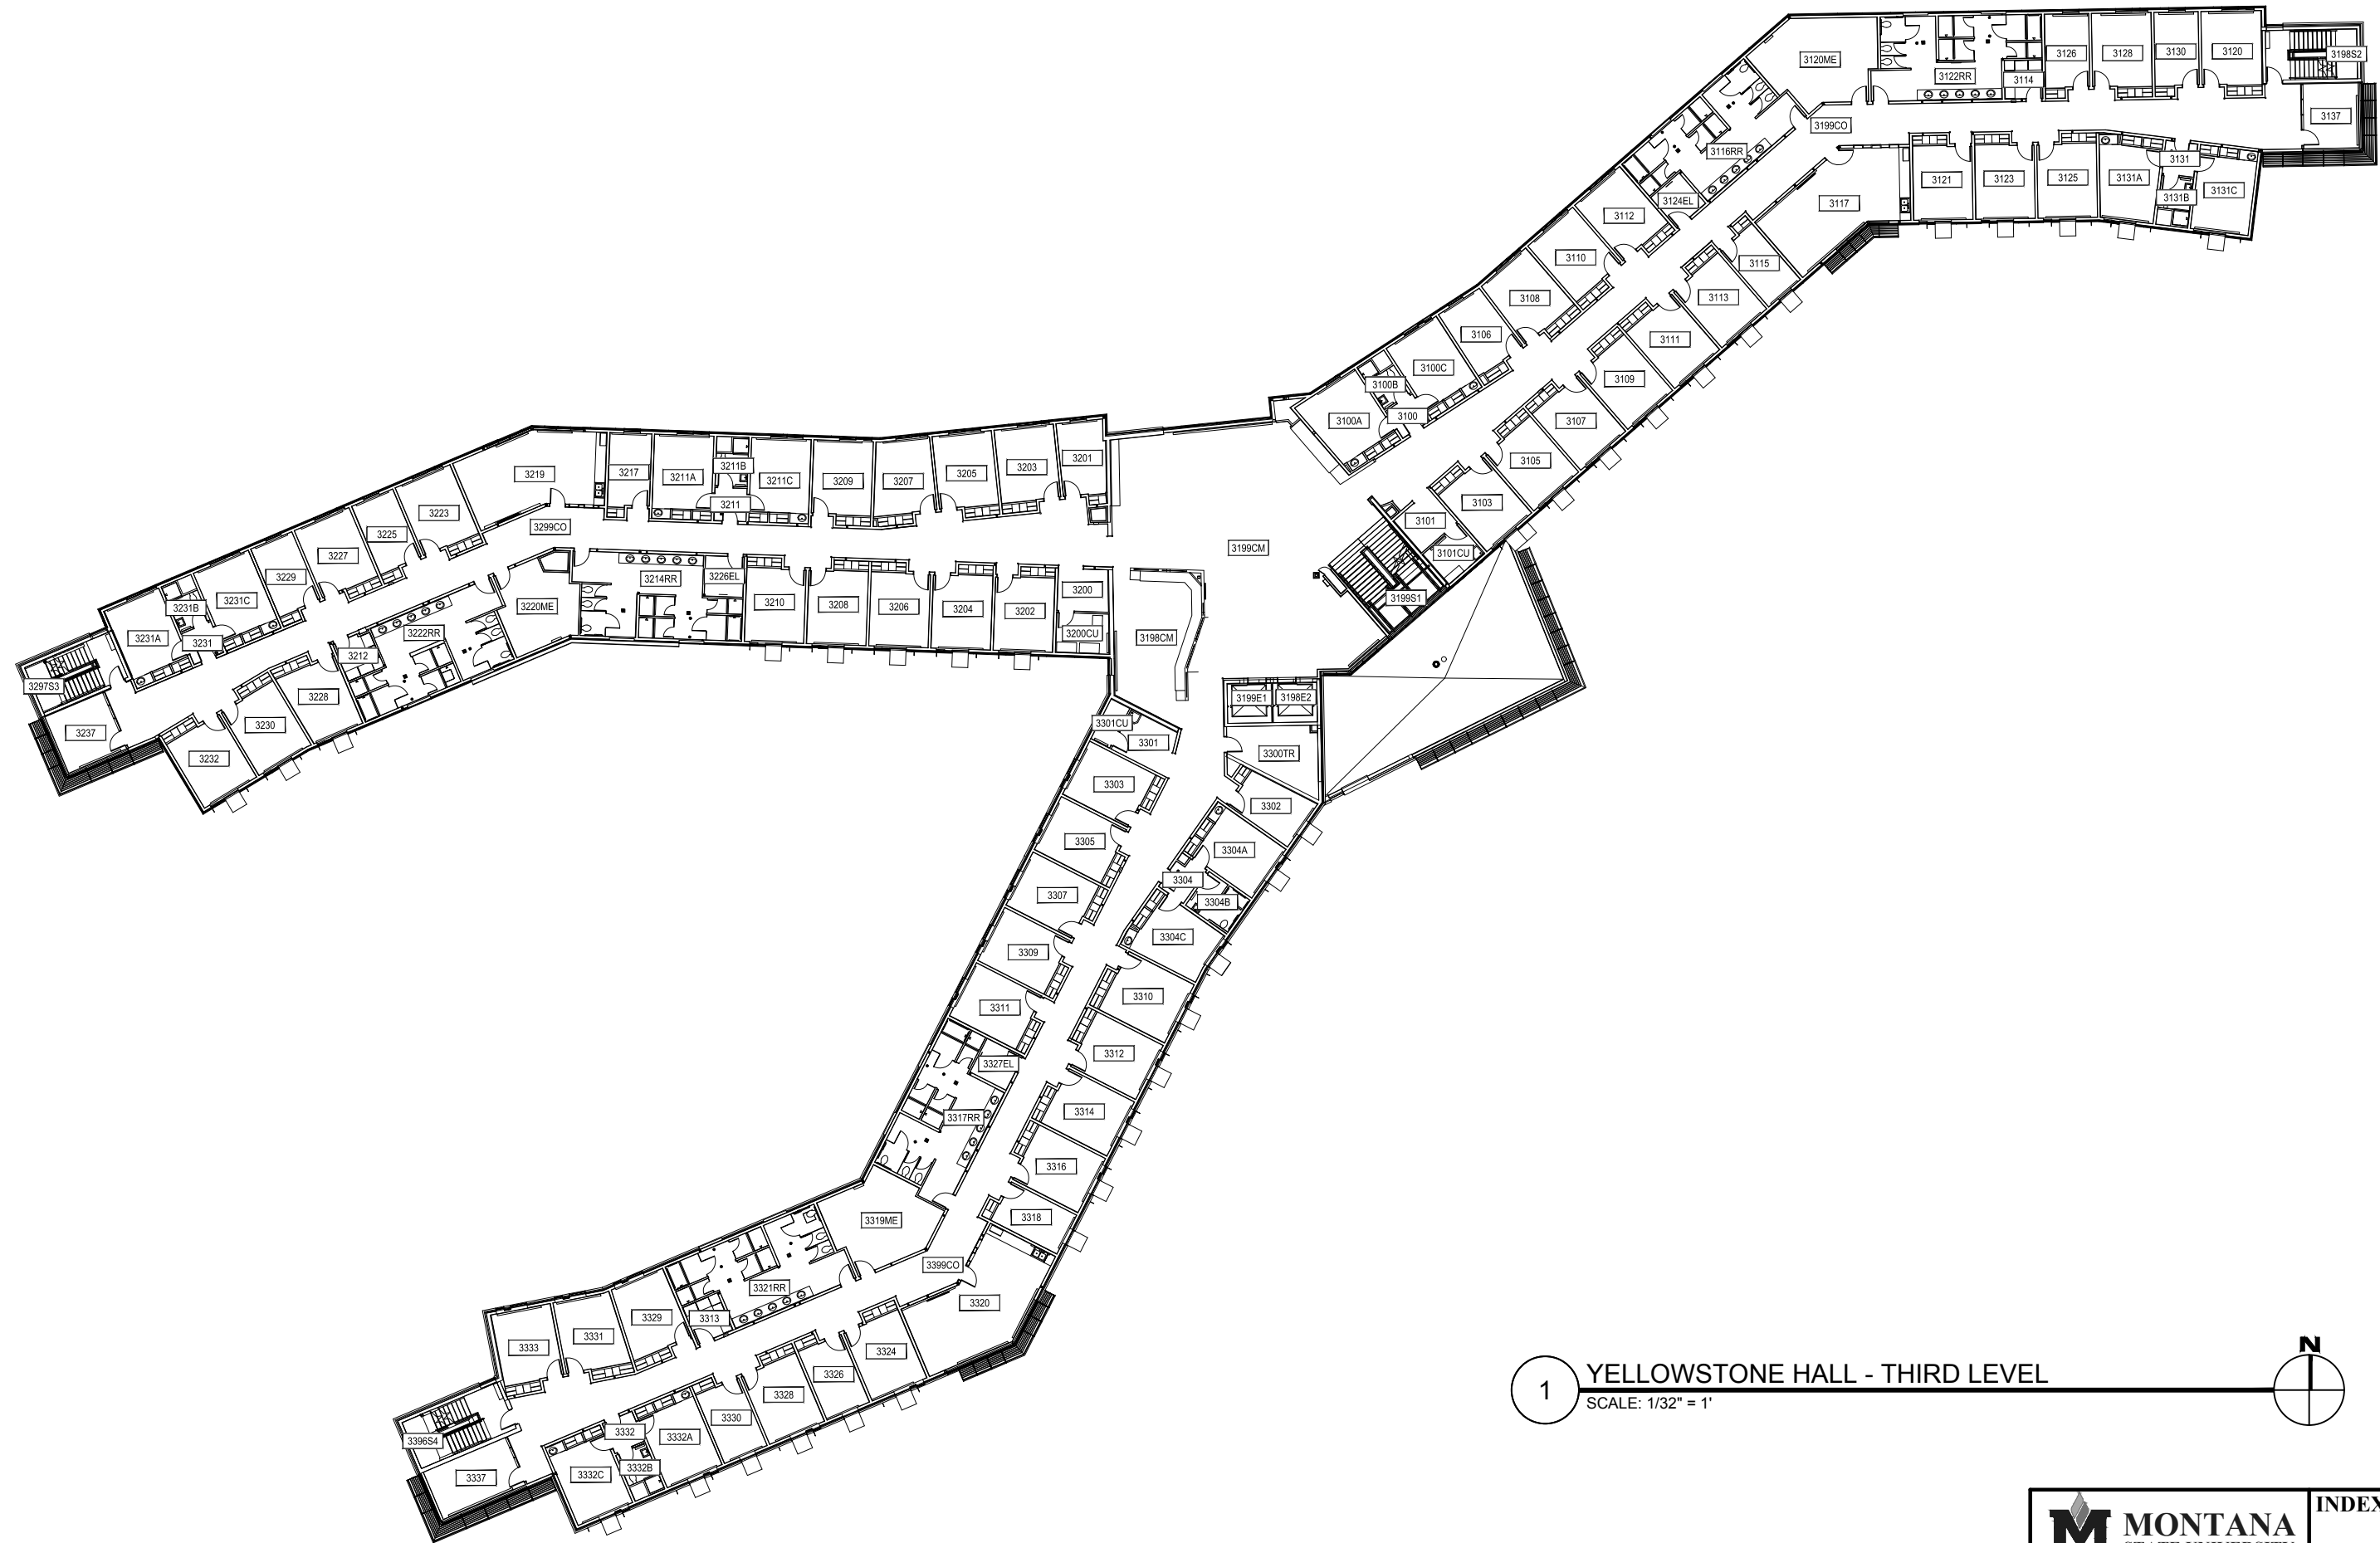


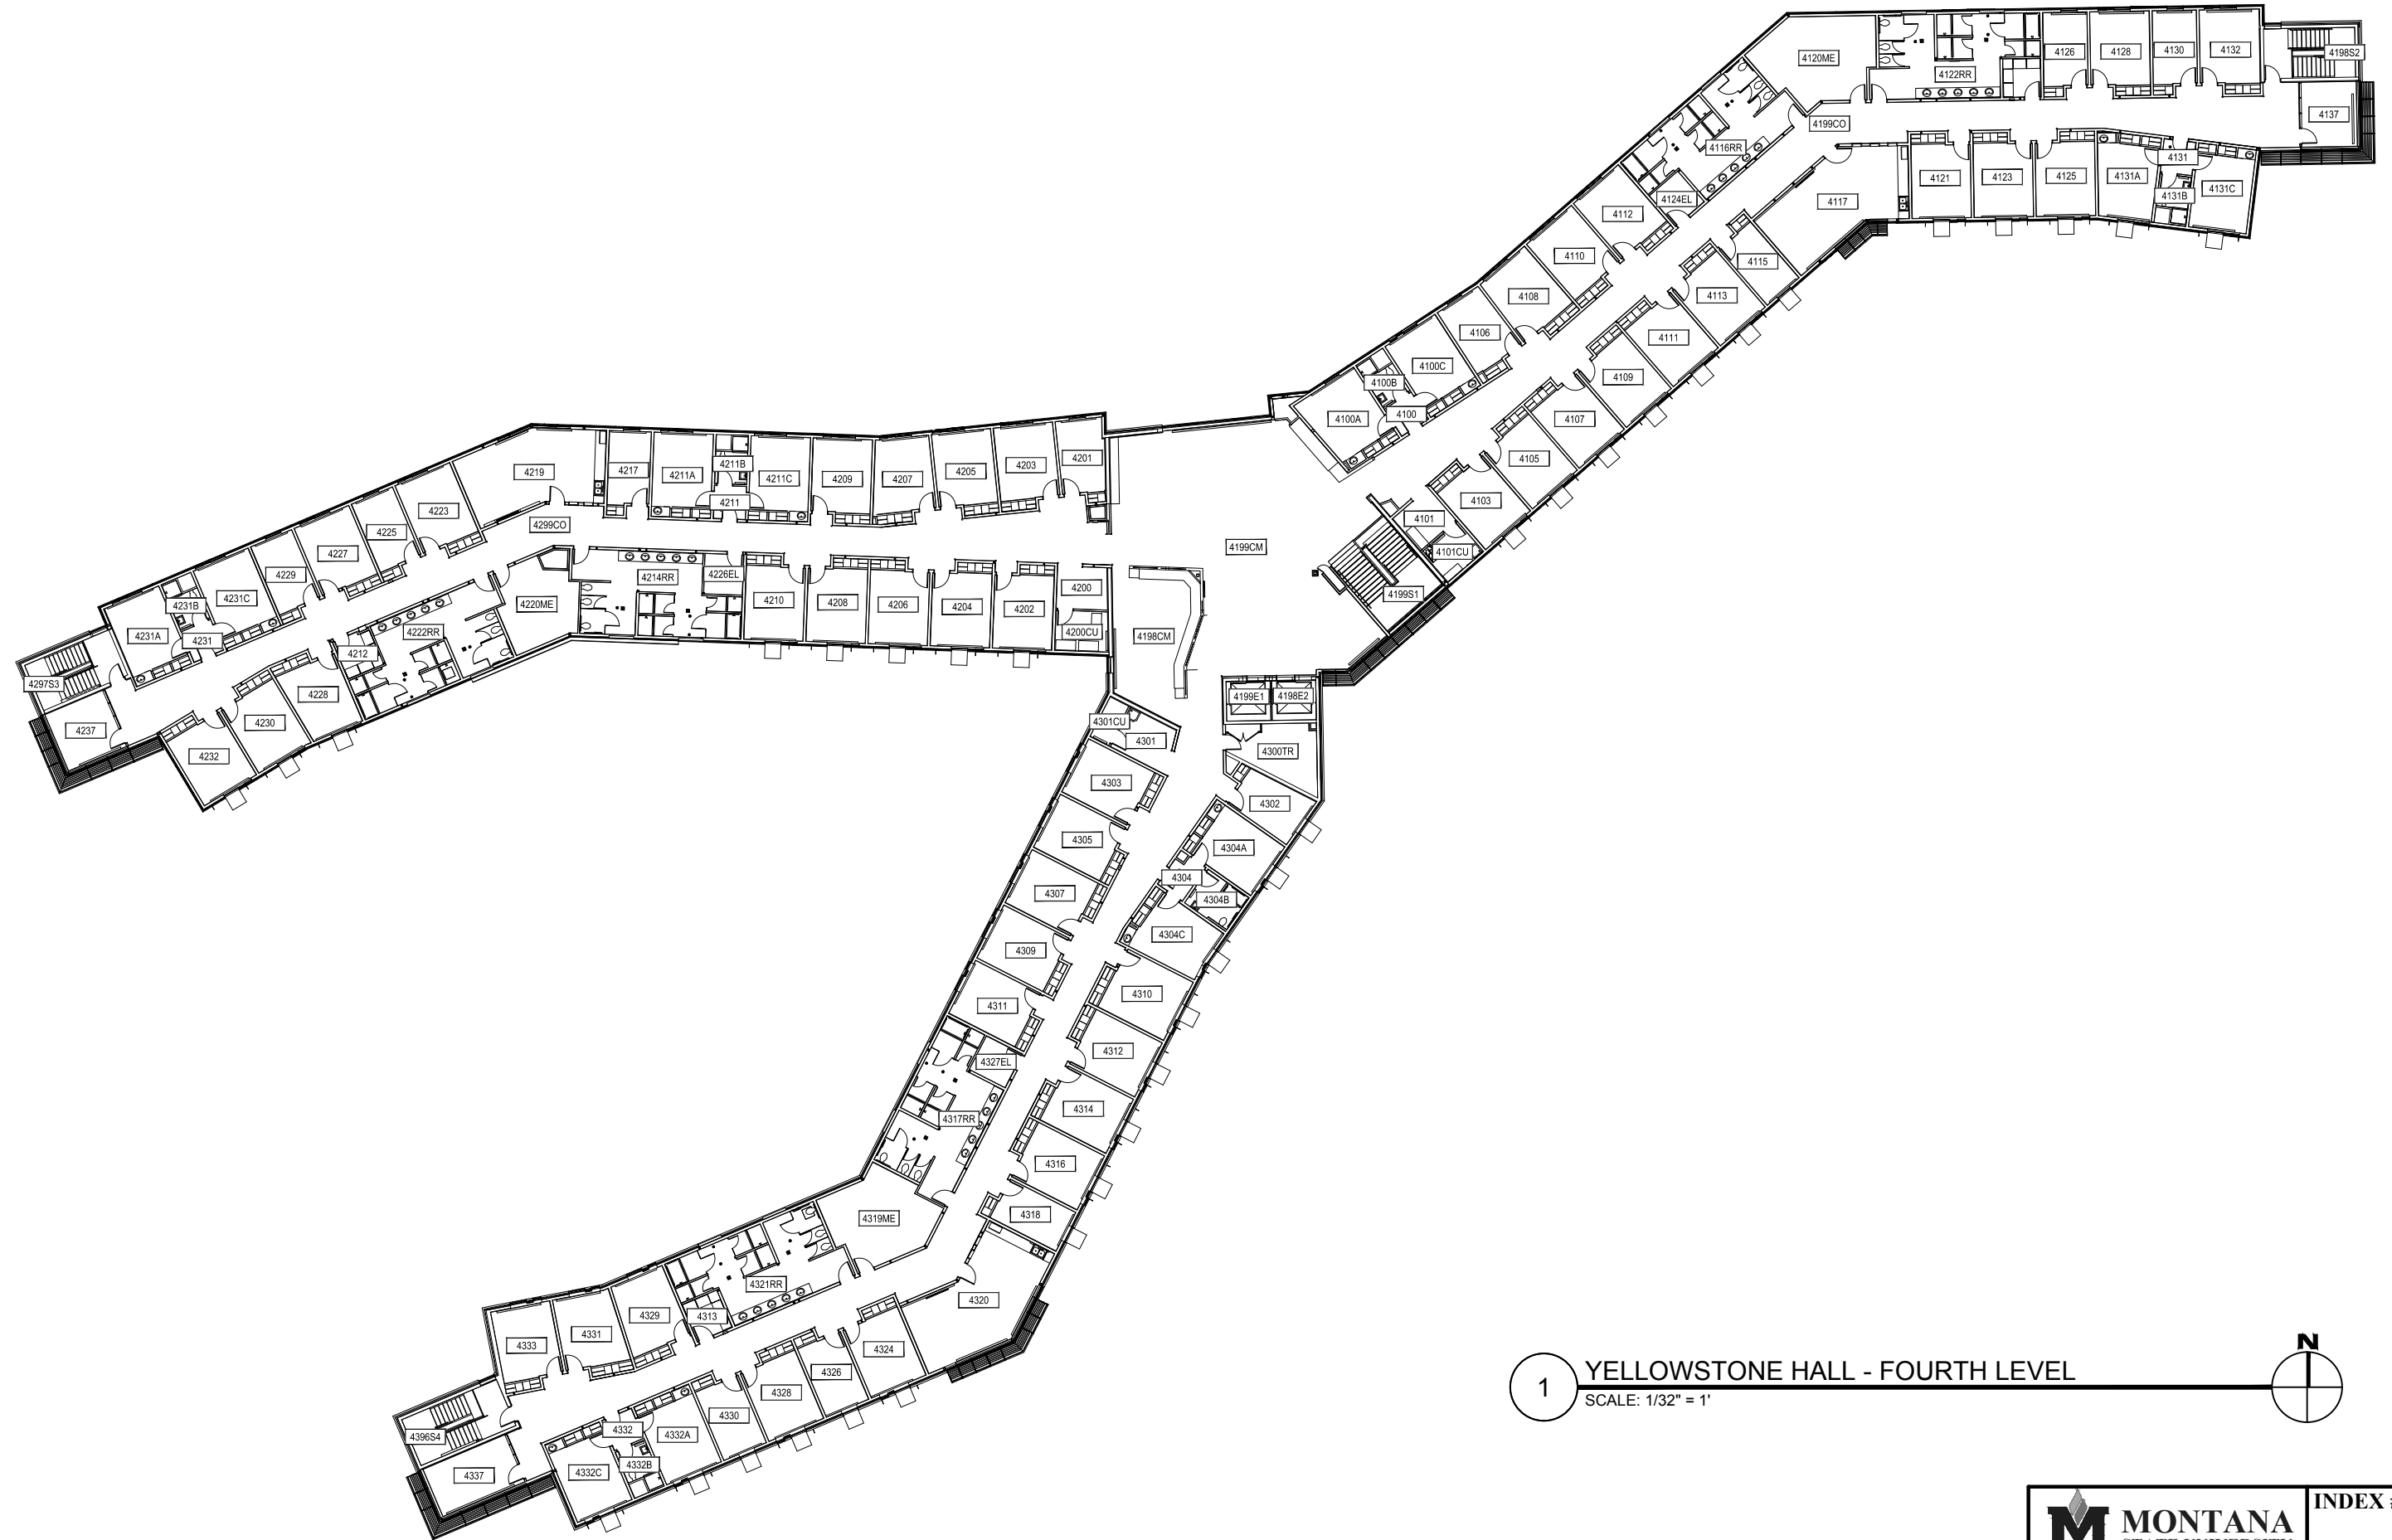


1 YELLOWSTONE HALL - THIRD LEVEL  
SCALE: 1/32" = 1'



Mar 03, 2016 - 3:17pm - 356-A3.dwg  
 Yellowstone Hall Bldg Plan Book

 <b>MONTANA</b> STATE UNIVERSITY CAMPUS PLANNING, DESIGN & CONSTRUCTION BOZEMAN, MONTANA PHONE: 406.994.5413 FAX: 406.994.5665	INDEX #
	<b>145</b>
	BUILDING #
	<b>356</b>



1 YELLOWSTONE HALL - FOURTH LEVEL  
SCALE: 1/32" = 1'



Mar 03, 2016 - 3:17pm - 356-A4.dwg  
 Yellowstone Hall Building Plan Book


**MONTANA STATE UNIVERSITY**  
 CAMPUS PLANNING,  
 DESIGN & CONSTRUCTION  
 BOZEMAN, MONTANA  
 PHONE: 406.994.5413 FAX: 406.994.5665

INDEX #	<b>145</b>
BUILDING #	<b>356</b>