


1 ROY E HUFFMAN BUILDING - FIRST LEVEL  
SCALE: 1" = 15'



Apr 29, 2015 - 2:22pm - 441\_A1.dwg  
C:\Users\gary.gramer\appdata\local\temp\AcPublish\_10736\

**M** MONTANA STATE UNIVERSITY  
CAMPUS PLANNING,  
DESIGN & CONSTRUCTION  
BOZEMAN, MONTANA  
PHONE: 406.994.5413 FAX: 406.994.5665

INDEX #	<b>49</b>
BUILDING #	<b>441</b>

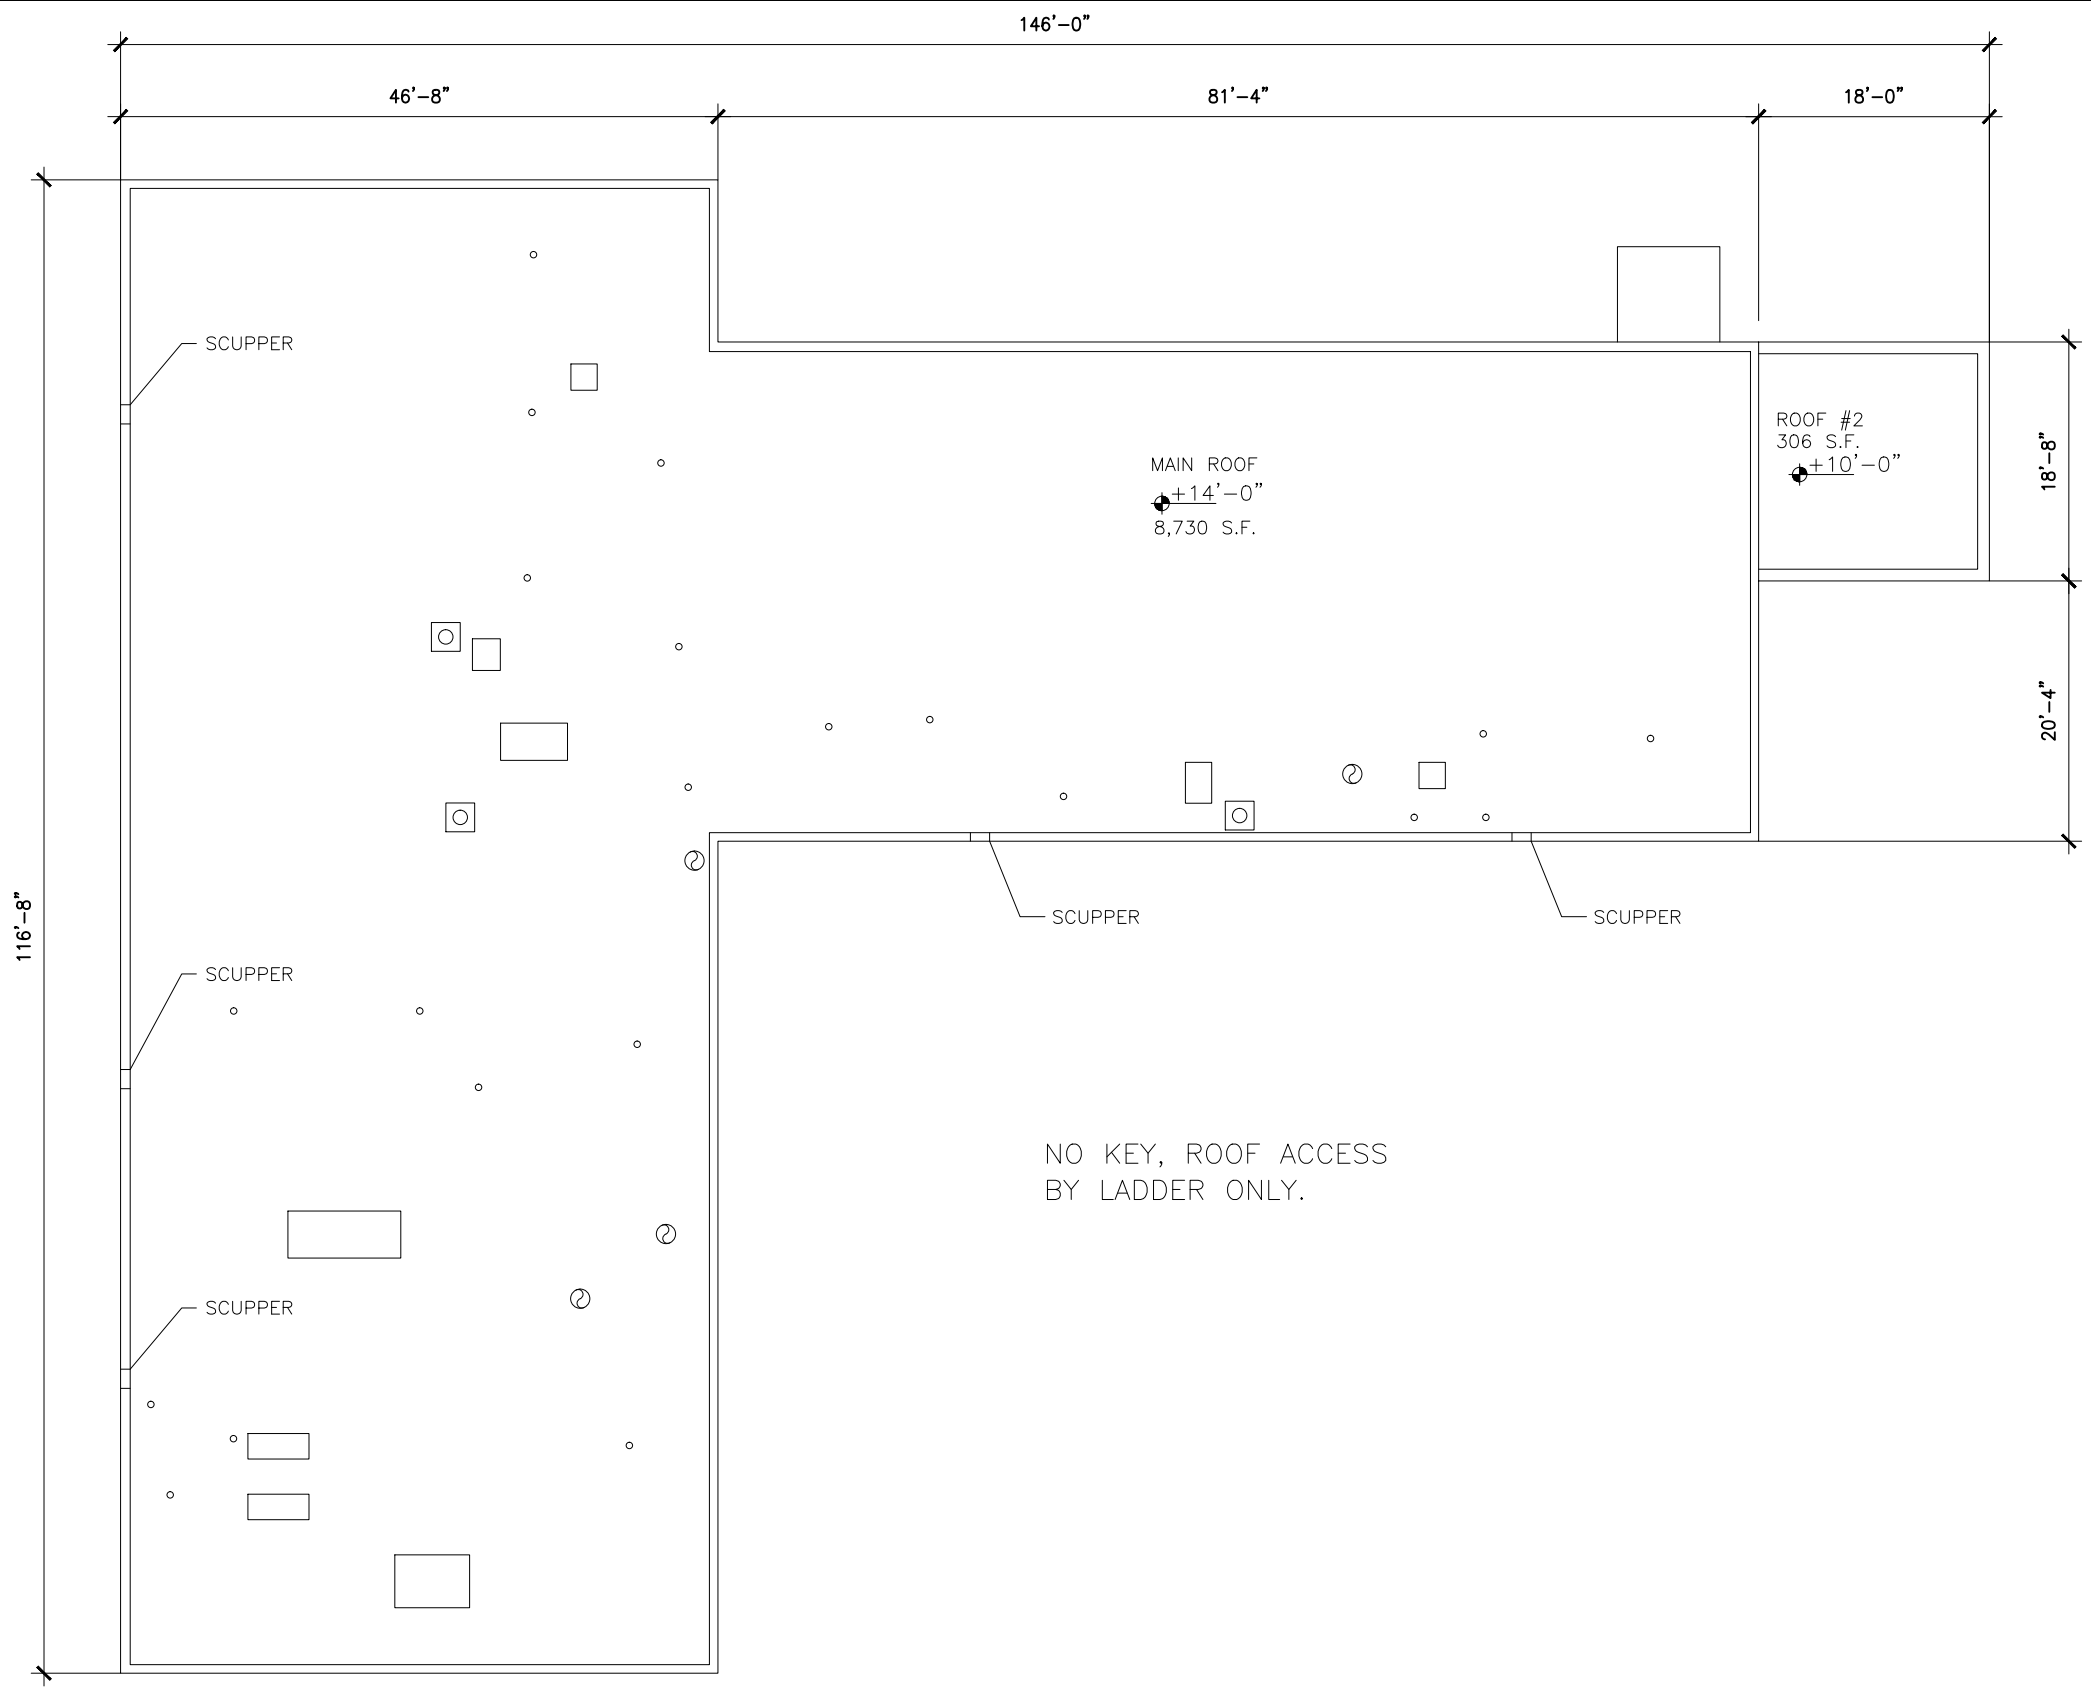

Apr 29, 2015 - 2:22pm - 441\_AE.dwg  
H:\Roy E Huffman Building\Building Plan - Book Copy\

1
**ROY E HUFFMAN BUILDING - ROOF LEVEL**

SCALE: 1" = 15'



**MONTANA STATE UNIVERSITY**  
 CAMPUS PLANNING,  
 DESIGN & CONSTRUCTION  
 BOZEMAN, MONTANA  
 PHONE: 406.994.5413 FAX: 406.994.5665

INDEX #	<b>49</b>
BUILDING #	<b>441</b>