

1


WEST JULIA MARTIN APARTMENTS - BASEMENT LEVEL

SCALE: 1/8" = 1'



M MONTANA
STATE UNIVERSITY
CAMPUS PLANNING,
DESIGN & CONSTRUCTION
BOZEMAN, MONTANA
PHONE: 406.994.5413 FAX: 406.994.5665

INDEX #
39
BUILDING #
525113

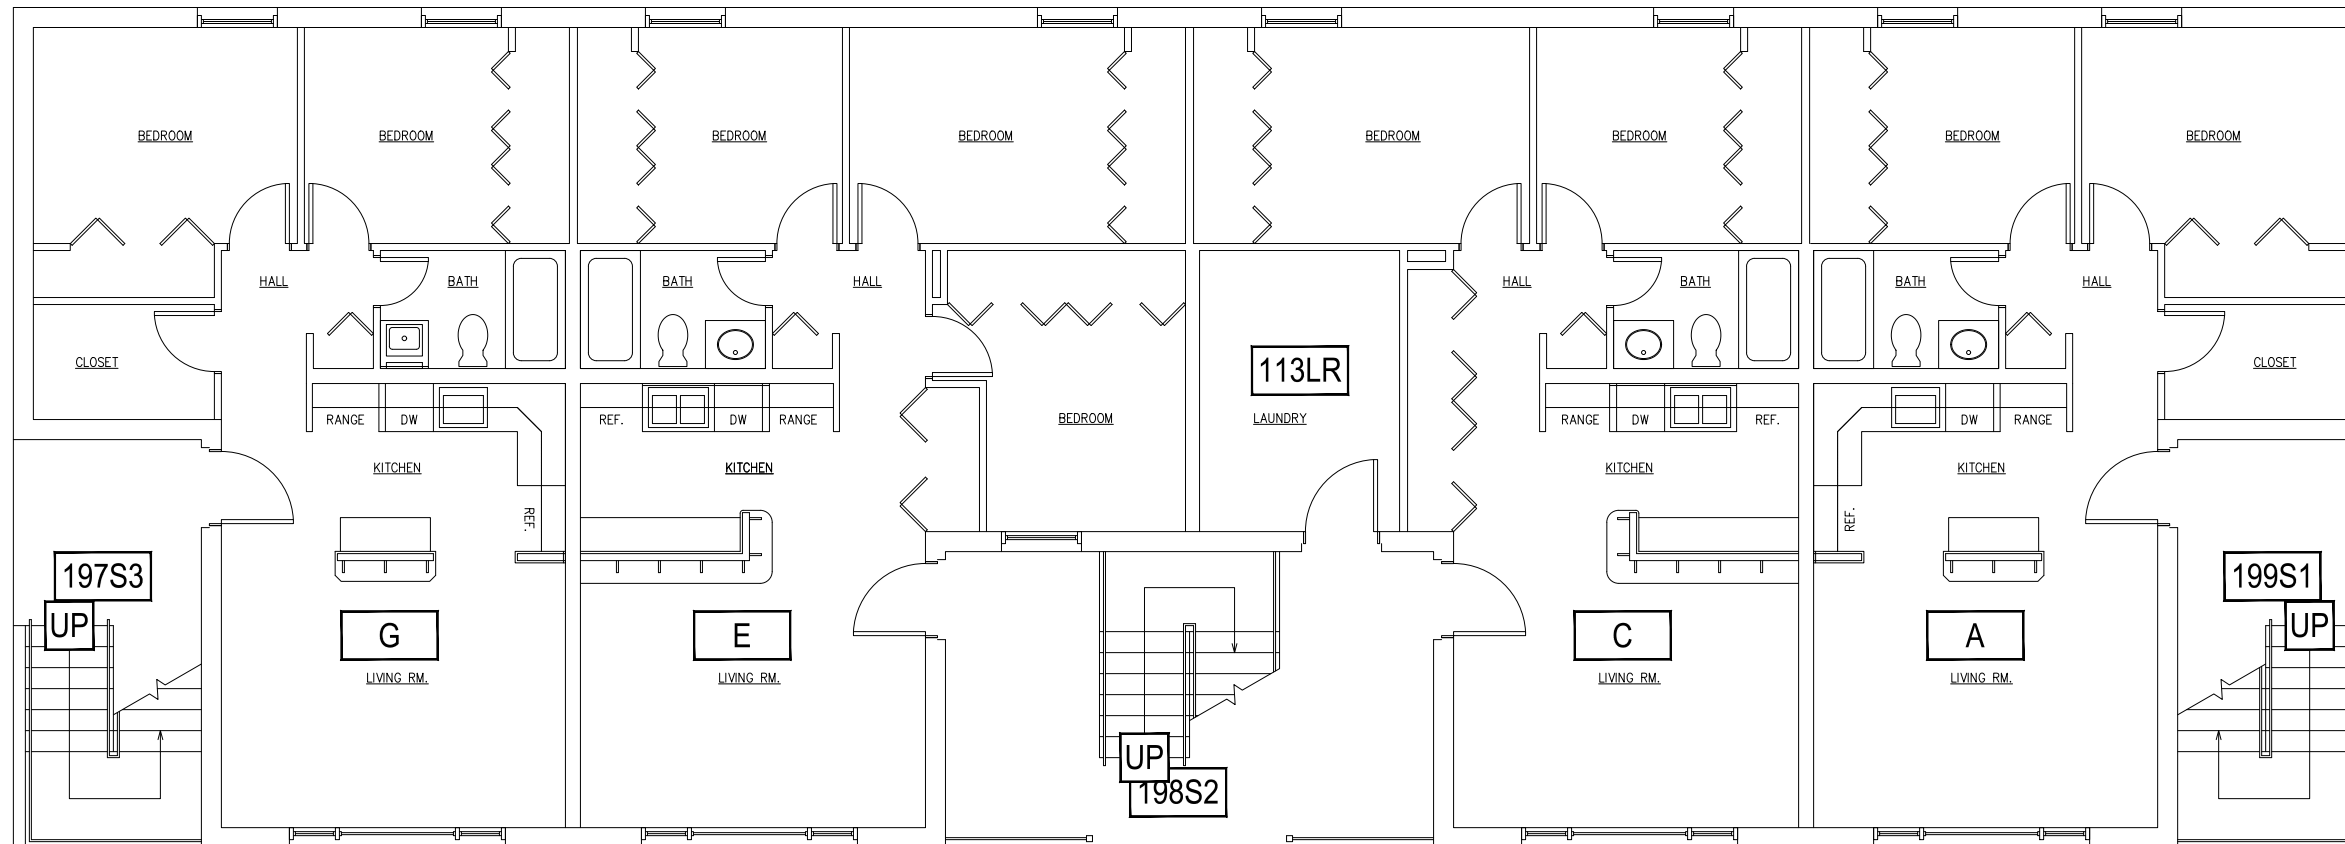

1


WEST JULIA MARTIN APARTMENTS - FIRST LEVEL

SCALE: 1/8" = 1'



M MONTANA
STATE UNIVERSITY
CAMPUS PLANNING,
DESIGN & CONSTRUCTION
BOZEMAN, MONTANA
PHONE: 406.994.5413 FAX: 406.994.5665

INDEX #
39
BUILDING #
525113

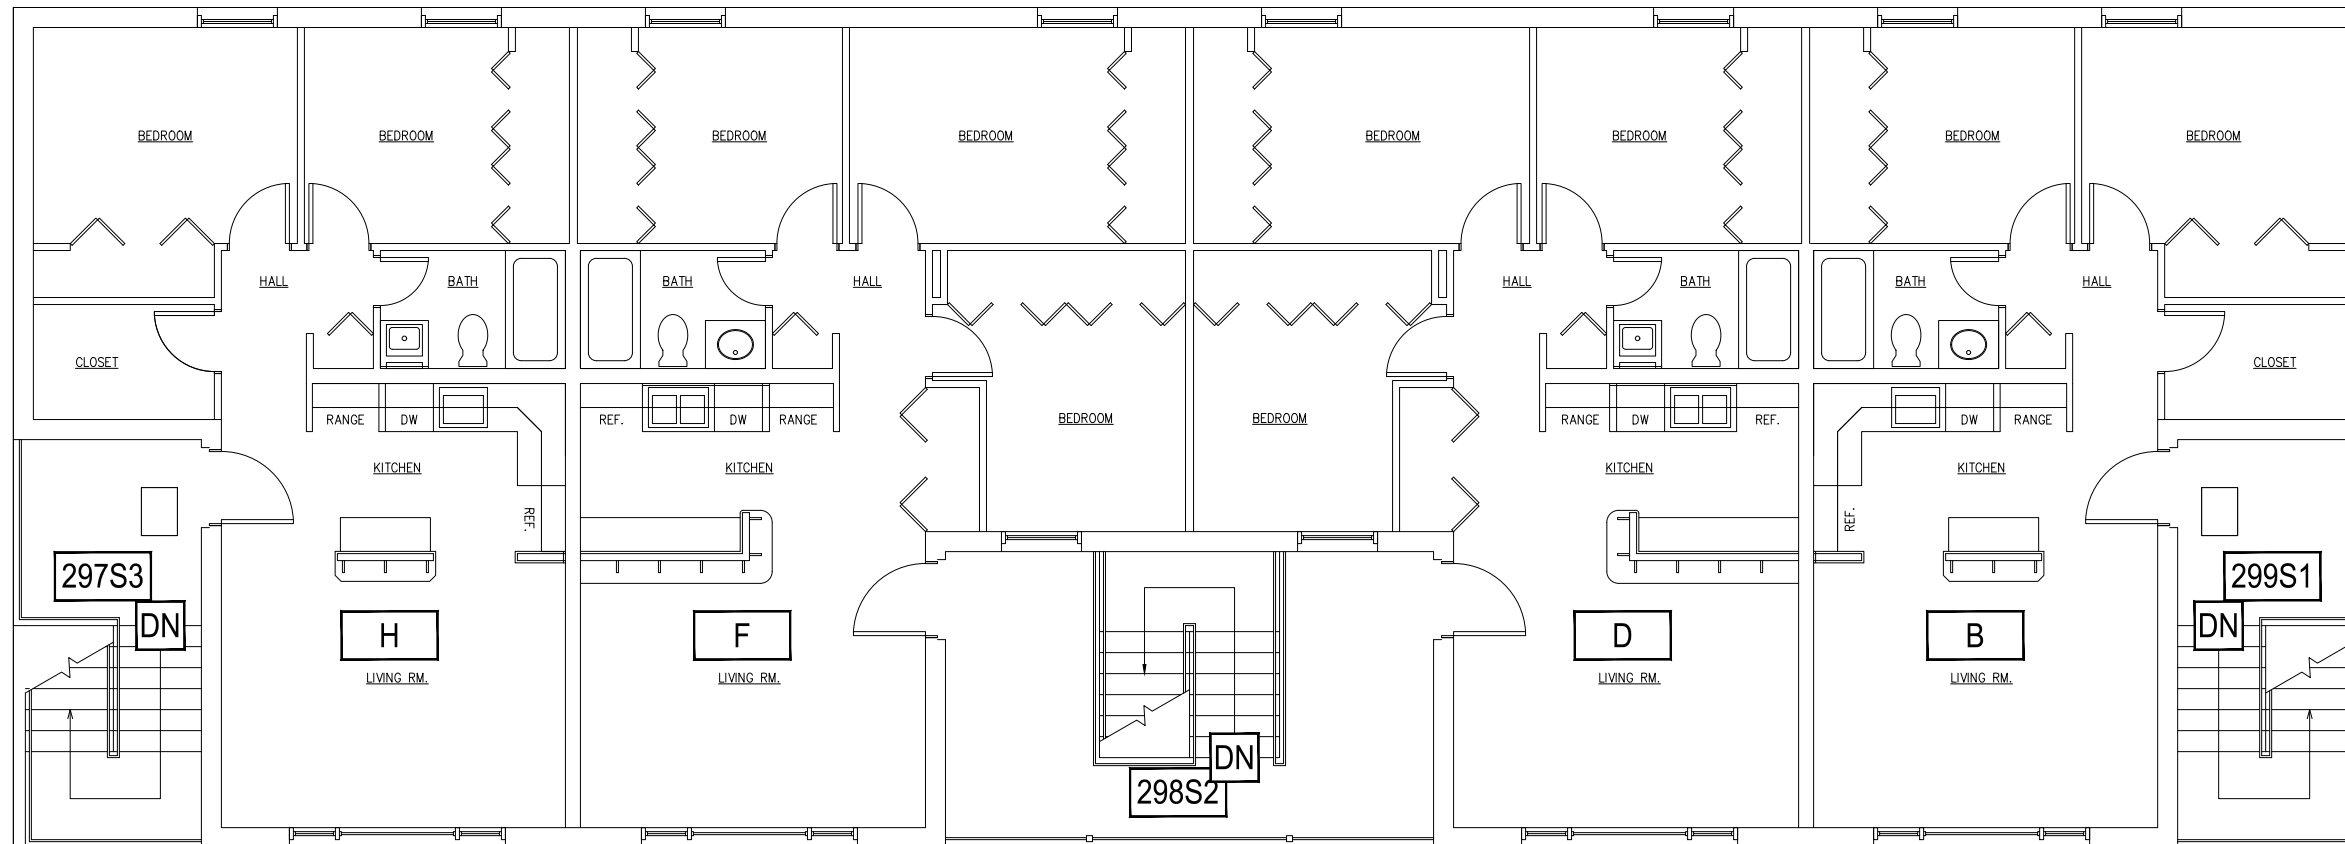

1


WEST JULIA MARTIN APARTMENTS - SECOND LEVEL

SCALE: 1/8" = 1'



M MONTANA STATE UNIVERSITY
 CAMPUS PLANNING,
 DESIGN & CONSTRUCTION
 BOZEMAN, MONTANA
 PHONE: 406.994.5413 FAX: 406.994.5665

INDEX # **39**
 BUILDING # **525113**

 

1

WEST JULIA MARTIN APARTMENTS - ROOF LEVEL

SCALE: 1/8" = 1'

