


1


WEST JULIA MARTIN APARTMENTS - BASEMENT LEVEL

SCALE: 1/8" = 1'

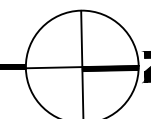

M MONTANA
STATE UNIVERSITY
CAMPUS PLANNING,
DESIGN & CONSTRUCTION
BOZEMAN, MONTANA
PHONE: 406.994.5413 FAX: 406.994.5665


INDEX #
39
BUILDING #
525115

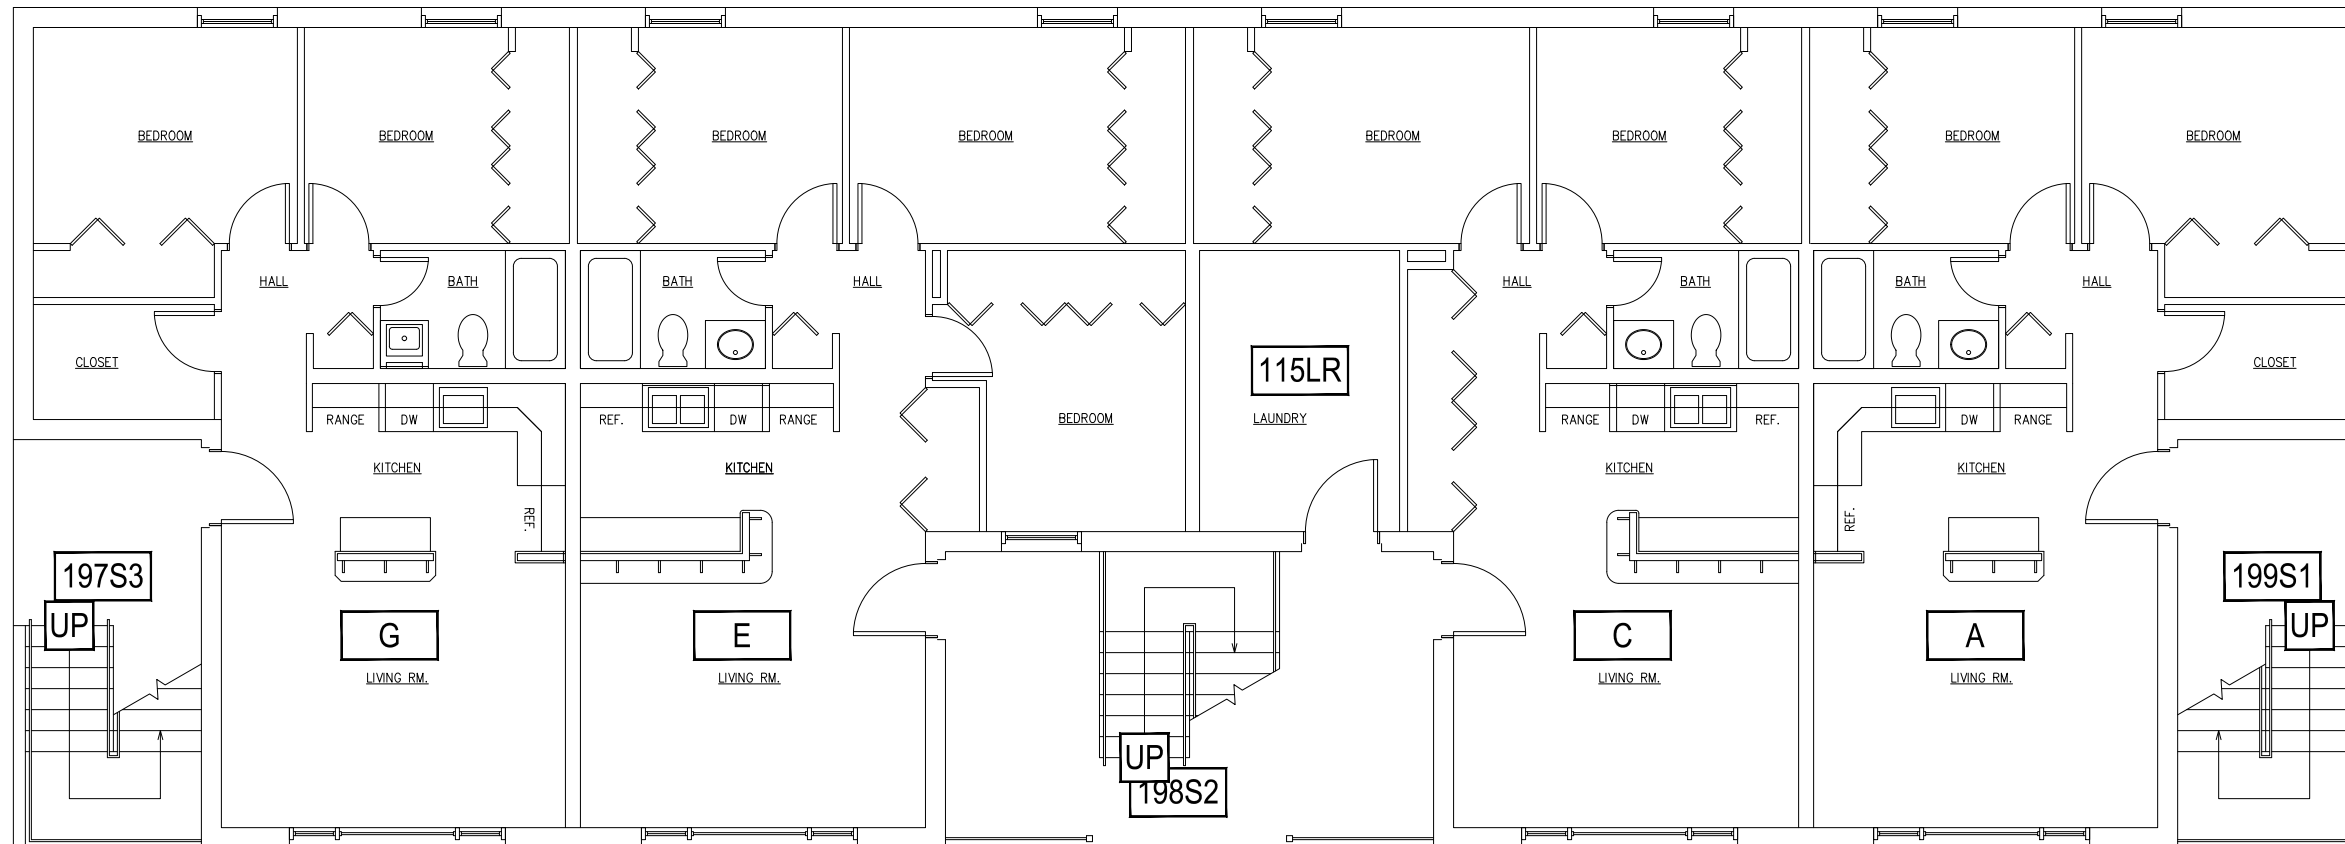

1


WEST JULIA MARTIN APARTMENTS - FIRST LEVEL

SCALE: 1/8" = 1'

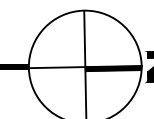

M MONTANA
STATE UNIVERSITY
CAMPUS PLANNING,
DESIGN & CONSTRUCTION
BOZEMAN, MONTANA
PHONE: 406.994.5413 FAX: 406.994.5665

INDEX #
39
BUILDING #
525115

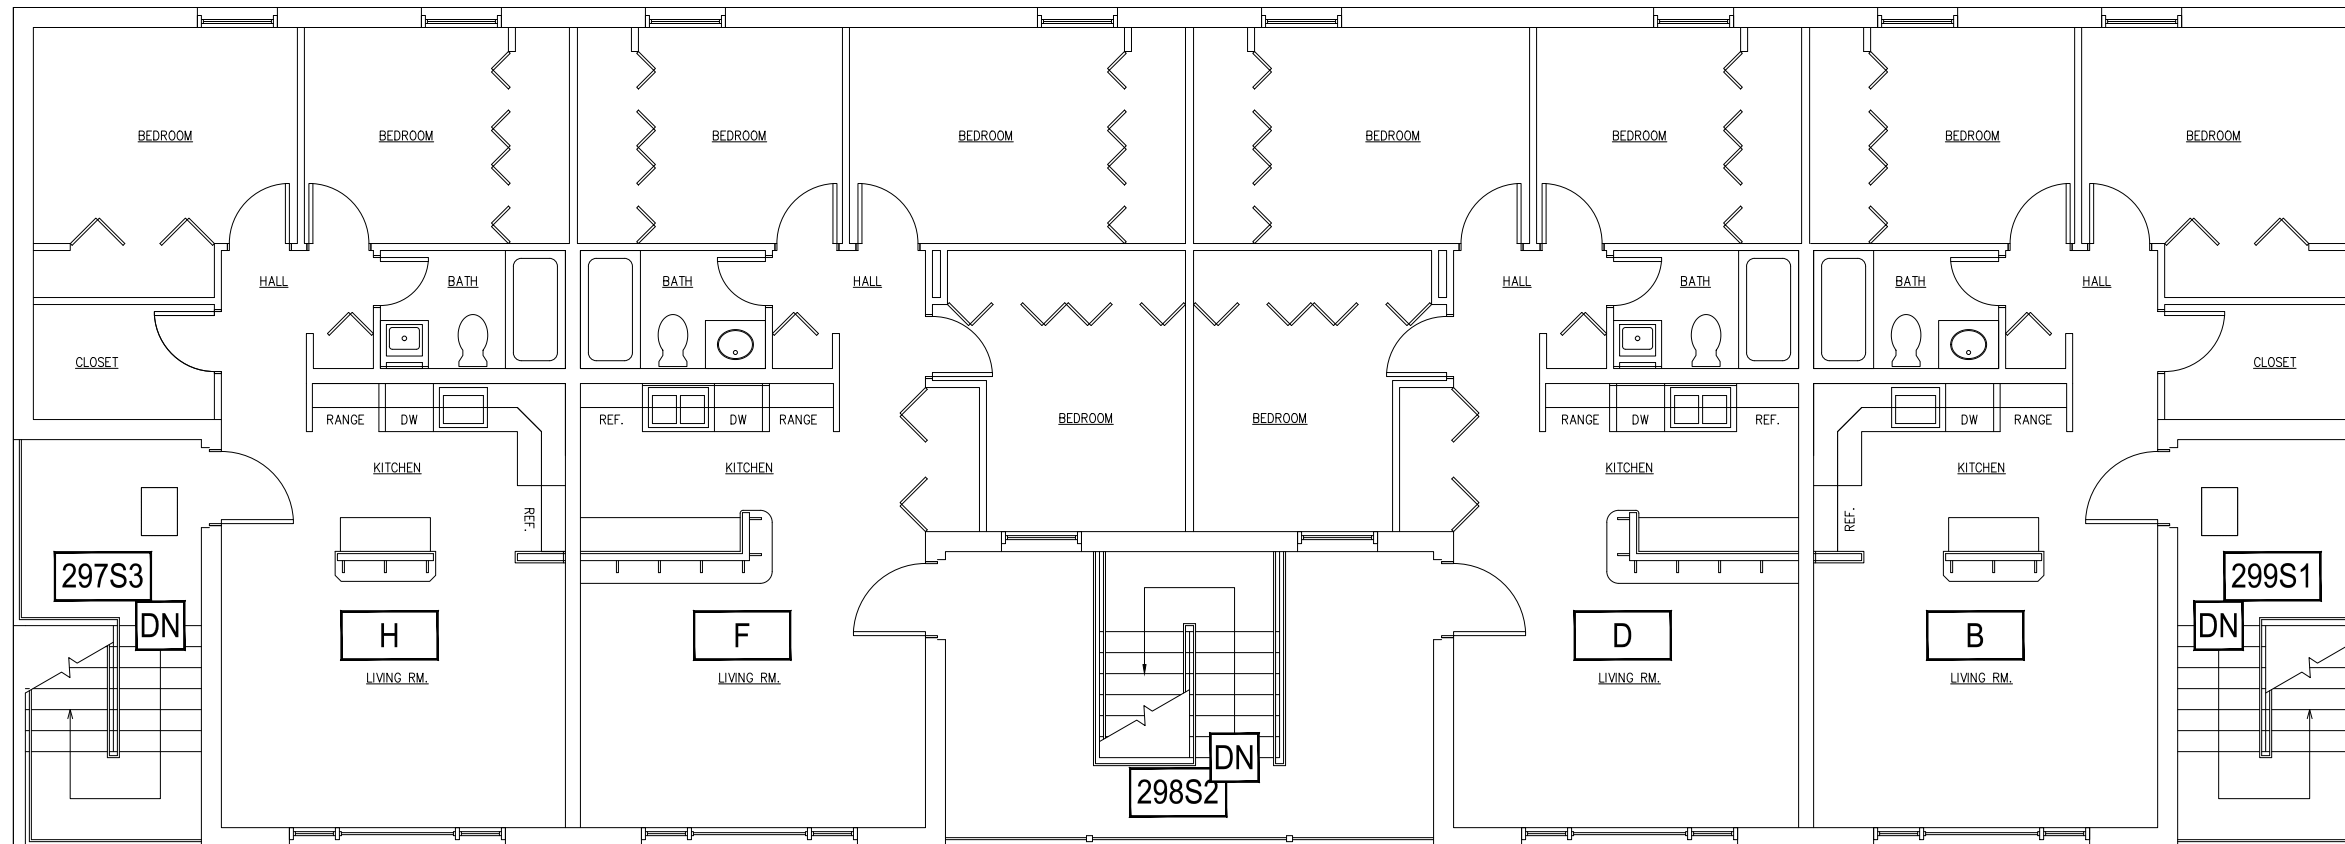



Dec 20, 2016 - 2:04pm - 525115_A2.dwg
 H:\Family Housing\West Julia Martin Apartments\Building Plan - Book Copy\


1

WEST JULIA MARTIN APARTMENTS - SECOND LEVEL

SCALE: 1/8" = 1'

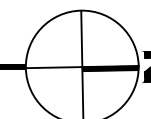


| | |
|---|---------------|
|  MONTANA STATE UNIVERSITY <small>CAMPUS PLANNING, DESIGN & CONSTRUCTION BOZEMAN, MONTANA PHONE: 406.994.5413 FAX: 406.994.5665</small> | INDEX # |
| | 39 |
| | BUILDING # |
| | 525115 |

 

1

WEST JULIA MARTIN APARTMENTS - ROOF LEVEL

SCALE: 1/8" = 1'

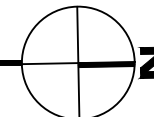

M MONTANA
STATE UNIVERSITY
CAMPUS PLANNING,
DESIGN & CONSTRUCTION
BOZEMAN, MONTANA
PHONE: 406.994.5413 FAX: 406.994.5665

| | |
|------------|---------------|
| INDEX # | 39 |
| BUILDING # | 525115 |