

1


WEST JULIA MARTIN APARTMENTS - BASEMENT LEVEL

SCALE: 1/8" = 1'



M MONTANA
STATE UNIVERSITY
CAMPUS PLANNING,
DESIGN & CONSTRUCTION
BOZEMAN, MONTANA
PHONE: 406.994.5413 FAX: 406.994.5665


INDEX #
39
BUILDING #
525118

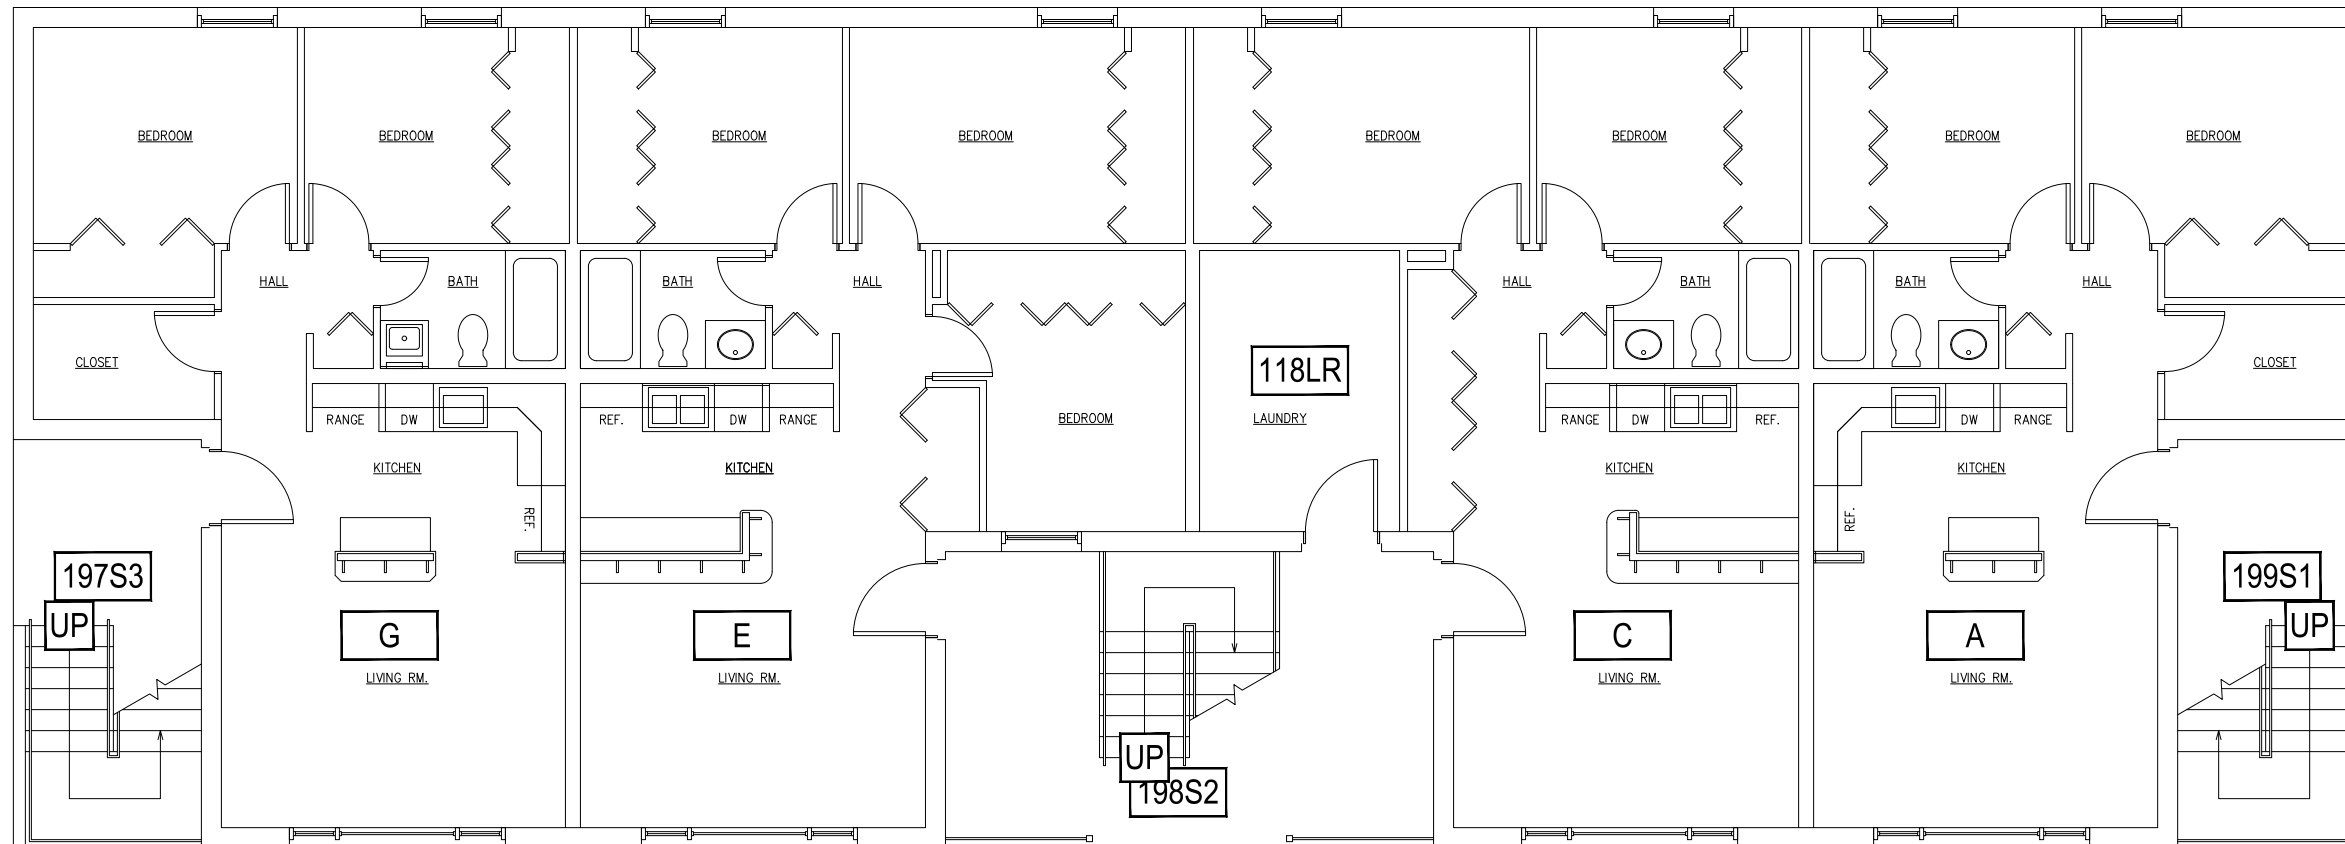

1


WEST JULIA MARTIN APARTMENTS - FIRST LEVEL

SCALE: 1/8" = 1'

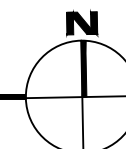

M MONTANA
STATE UNIVERSITY
CAMPUS PLANNING,
DESIGN & CONSTRUCTION
BOZEMAN, MONTANA
PHONE: 406.994.5413 FAX: 406.994.5665

INDEX #
39
BUILDING #
525118

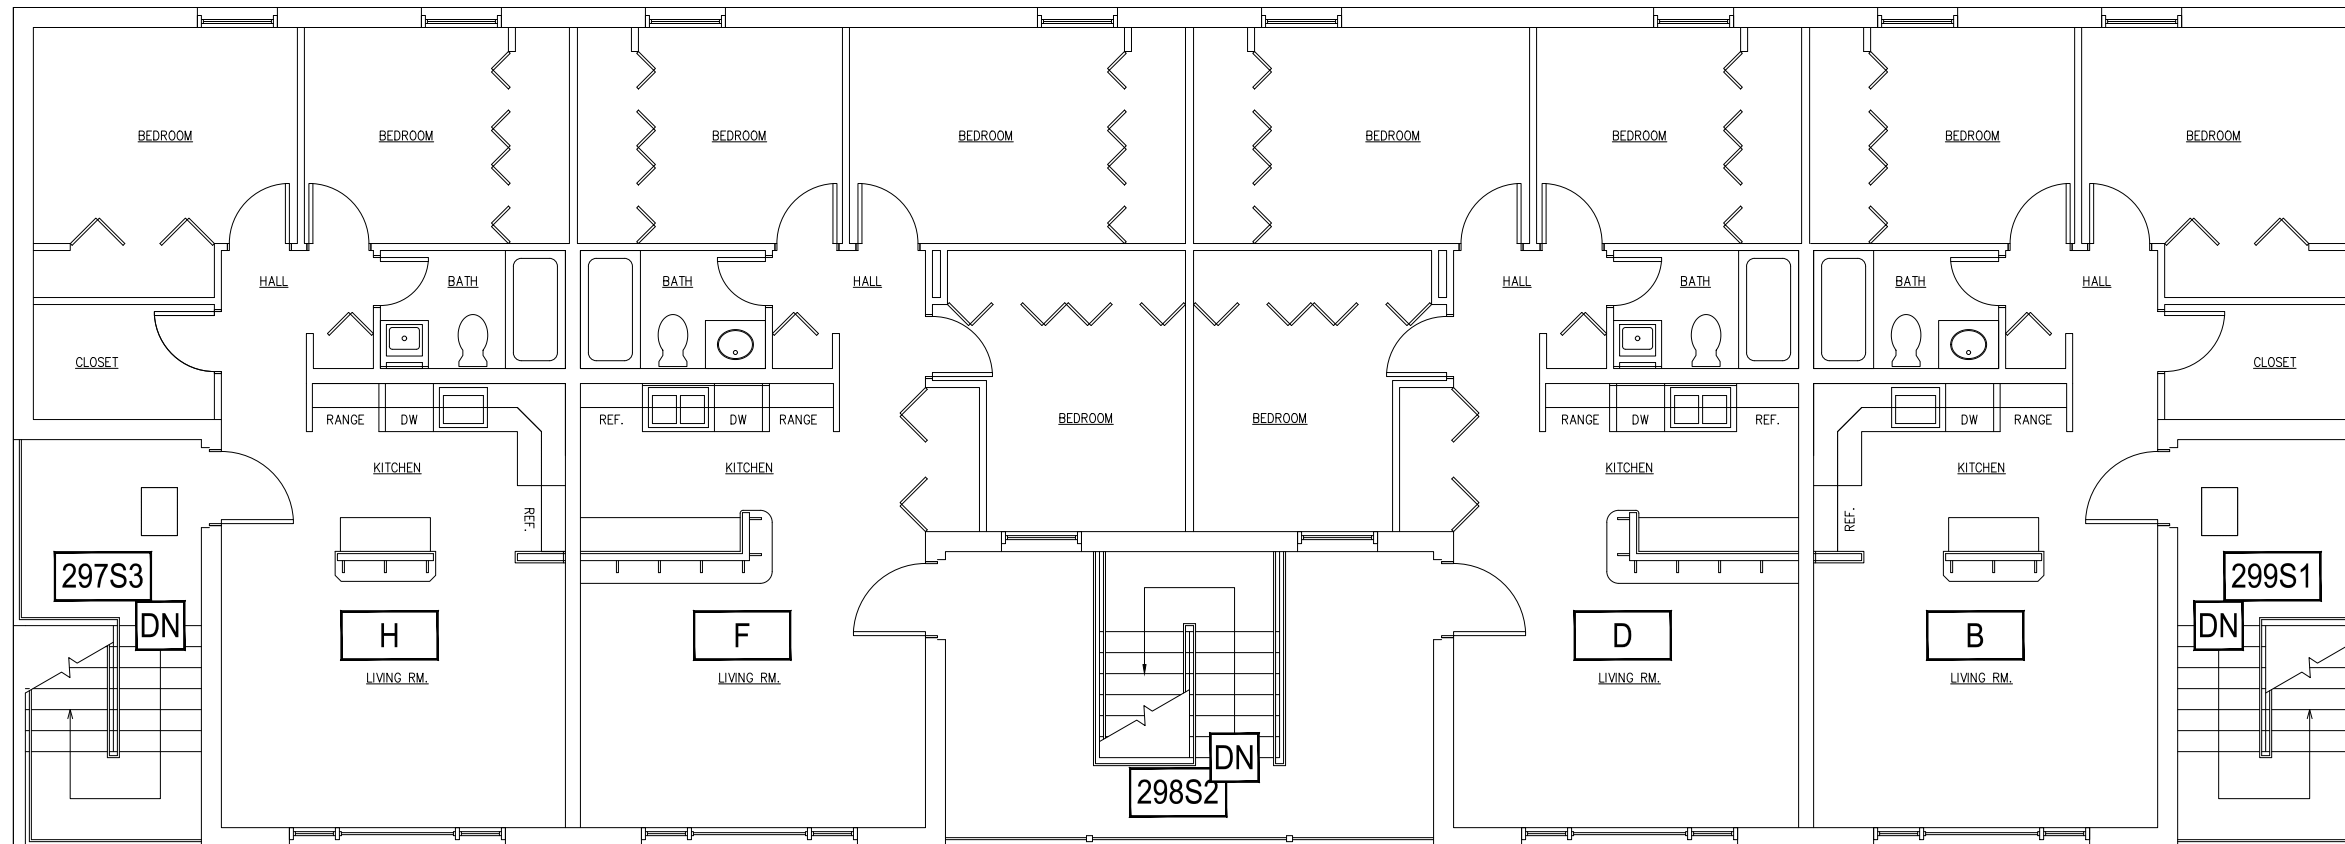

1


WEST JULIA MARTIN APARTMENTS - SECOND LEVEL

SCALE: 1/8" = 1'



M MONTANA
STATE UNIVERSITY
CAMPUS PLANNING,
DESIGN & CONSTRUCTION
BOZEMAN, MONTANA
PHONE: 406.994.5413 FAX: 406.994.5665

INDEX #
39
BUILDING #
525118

 

1

WEST JULIA MARTIN APARTMENTS - ROOF LEVEL

SCALE: 1/8" = 1'



M MONTANA
STATE UNIVERSITY
CAMPUS PLANNING,
DESIGN & CONSTRUCTION
BOZEMAN, MONTANA
PHONE: 406.994.5413 FAX: 406.994.5665

INDEX #	39
BUILDING #	525118