

1


WEST JULIA MARTIN APARTMENTS - BASEMENT LEVEL

SCALE: 1/8" = 1'



**M** MONTANA  
STATE UNIVERSITY  
CAMPUS PLANNING,  
DESIGN & CONSTRUCTION  
BOZEMAN, MONTANA  
PHONE: 406.994.5413 FAX: 406.994.5665

INDEX #  
**39**  
BUILDING #  
**525119**

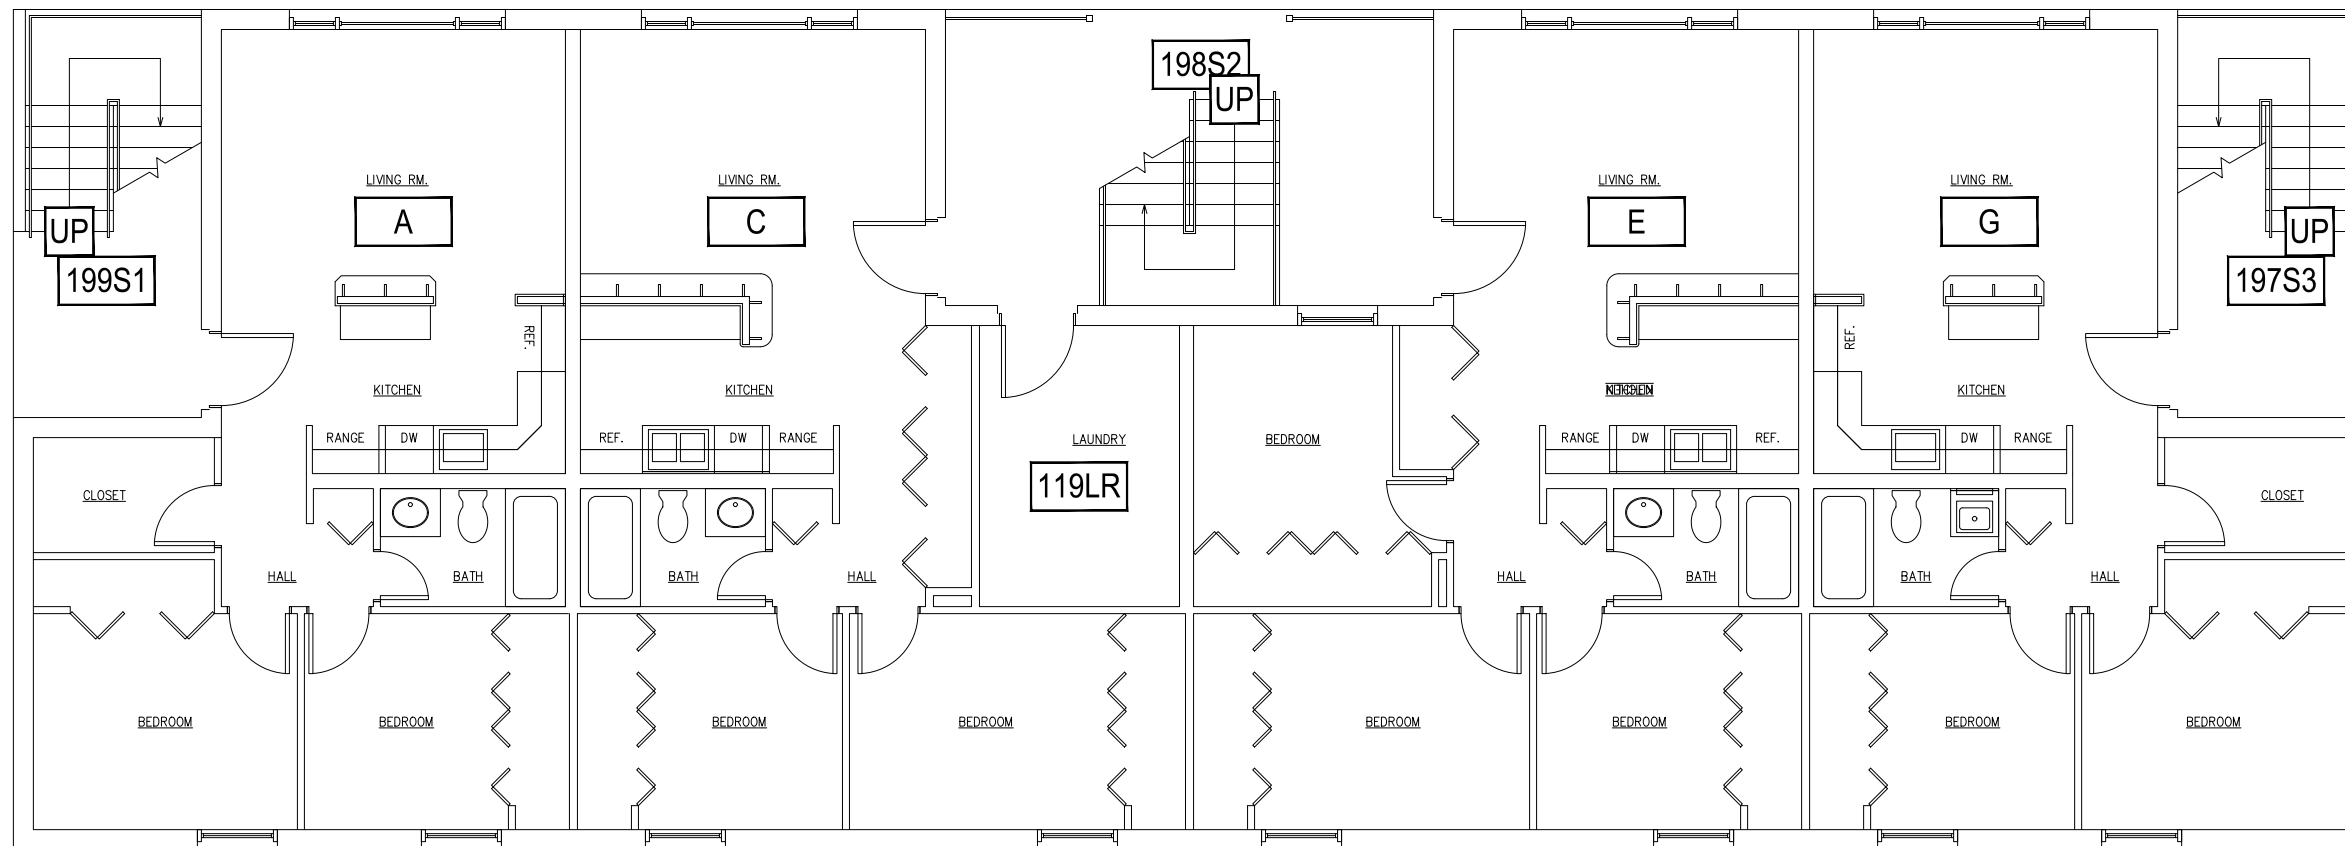

1


WEST JULIA MARTIN APARTMENTS - FIRST LEVEL

SCALE: 1/8" = 1'



**M** MONTANA  
STATE UNIVERSITY  
CAMPUS PLANNING,  
DESIGN & CONSTRUCTION  
BOZEMAN, MONTANA  
PHONE: 406.994.5413 FAX: 406.994.5665

INDEX #  
**39**  
BUILDING #  
**525119**

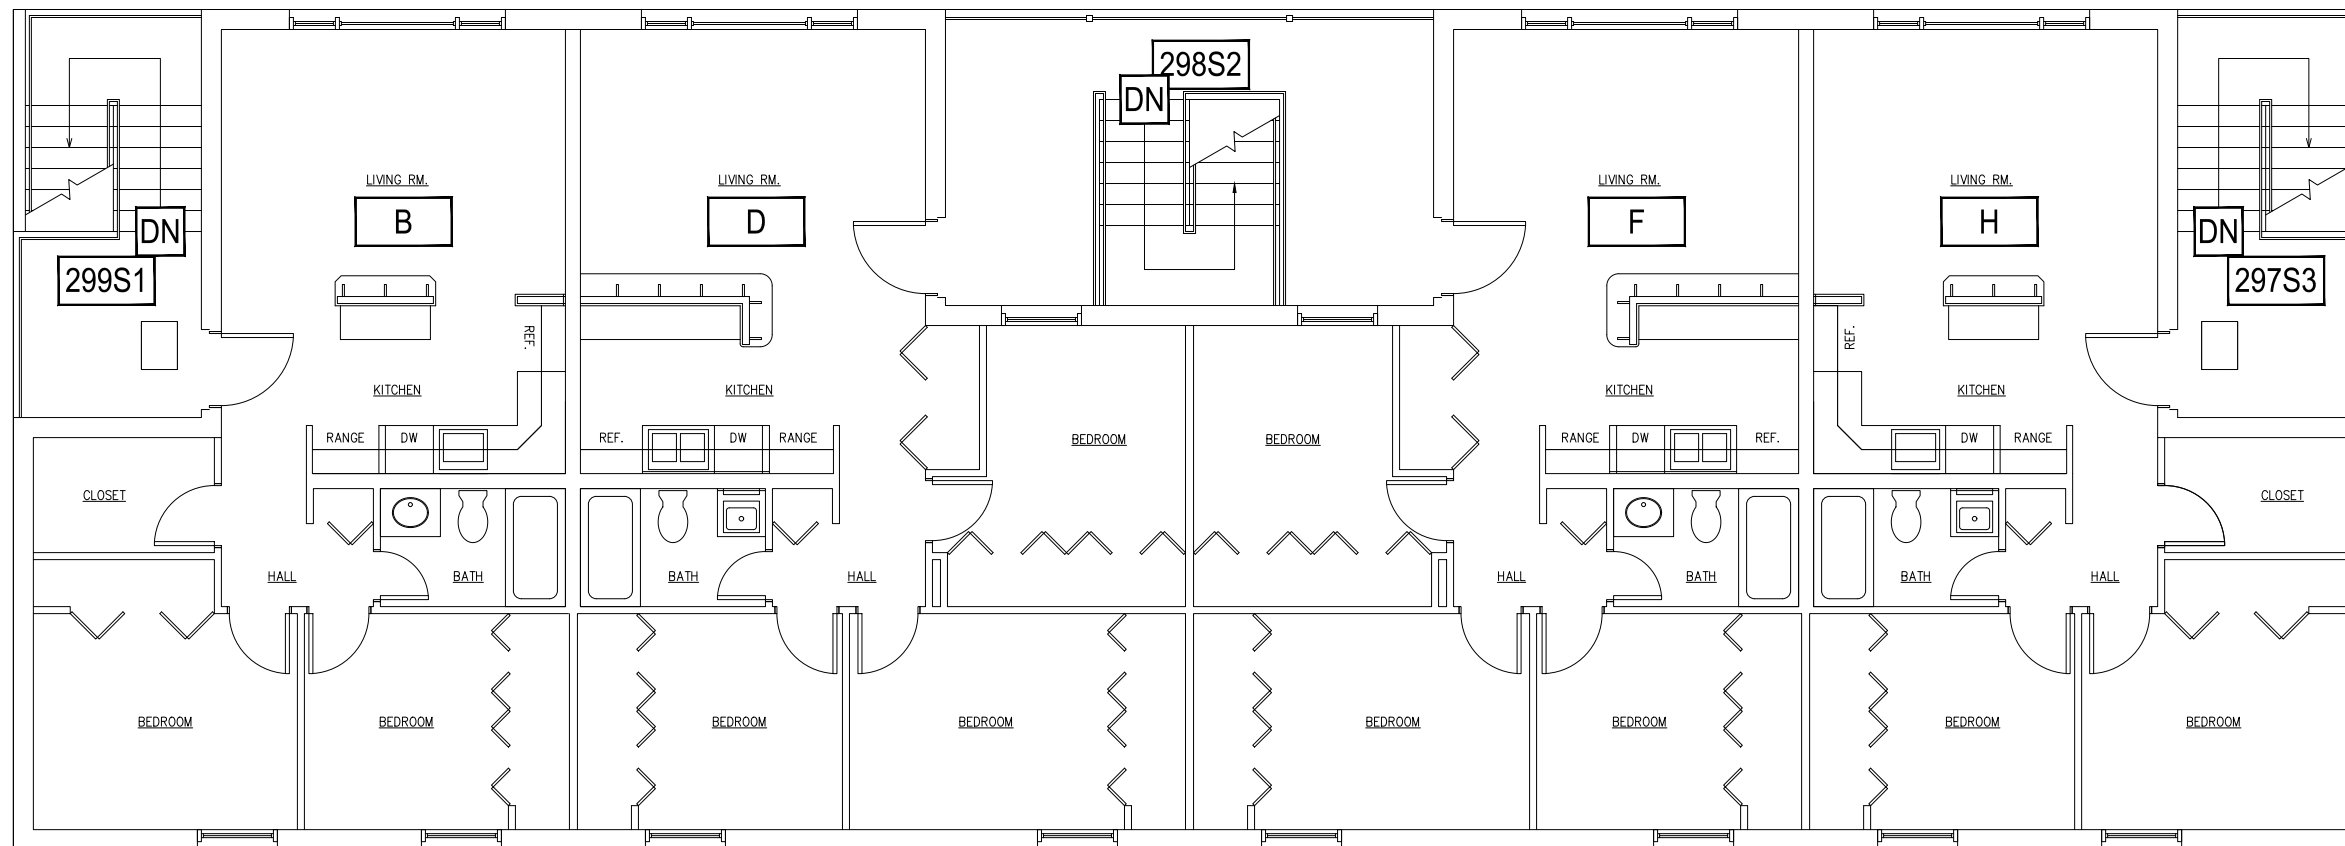

1


WEST JULIA MARTIN APARTMENTS - SECOND LEVEL

SCALE: 1/8" = 1'



**M** MONTANA  
STATE UNIVERSITY  
CAMPUS PLANNING,  
DESIGN & CONSTRUCTION  
BOZEMAN, MONTANA  
PHONE: 406.994.5413 FAX: 406.994.5665

INDEX #  
**39**  
BUILDING #  
**525119**

 

1

WEST JULIA MARTIN APARTMENTS - ROOF LEVEL

SCALE: 1/8" = 1'

