


Dec 20, 2016 - 11:49am - 529103\_AB.dwg  
H:\Family Housing\Branegan Court Townhouses\Building Plan - Book Copy\

 

1


BRANEGAN COURT TOWNHOUSES - BASEMENT LEVEL

SCALE: 1/8" = 1'



**M** MONTANA  
STATE UNIVERSITY  
CAMPUS PLANNING,  
DESIGN & CONSTRUCTION  
BOZEMAN, MONTANA  
PHONE: 406.994.5413 FAX: 406.994.5665

INDEX #  
**39**  
BUILDING #  
**529103**

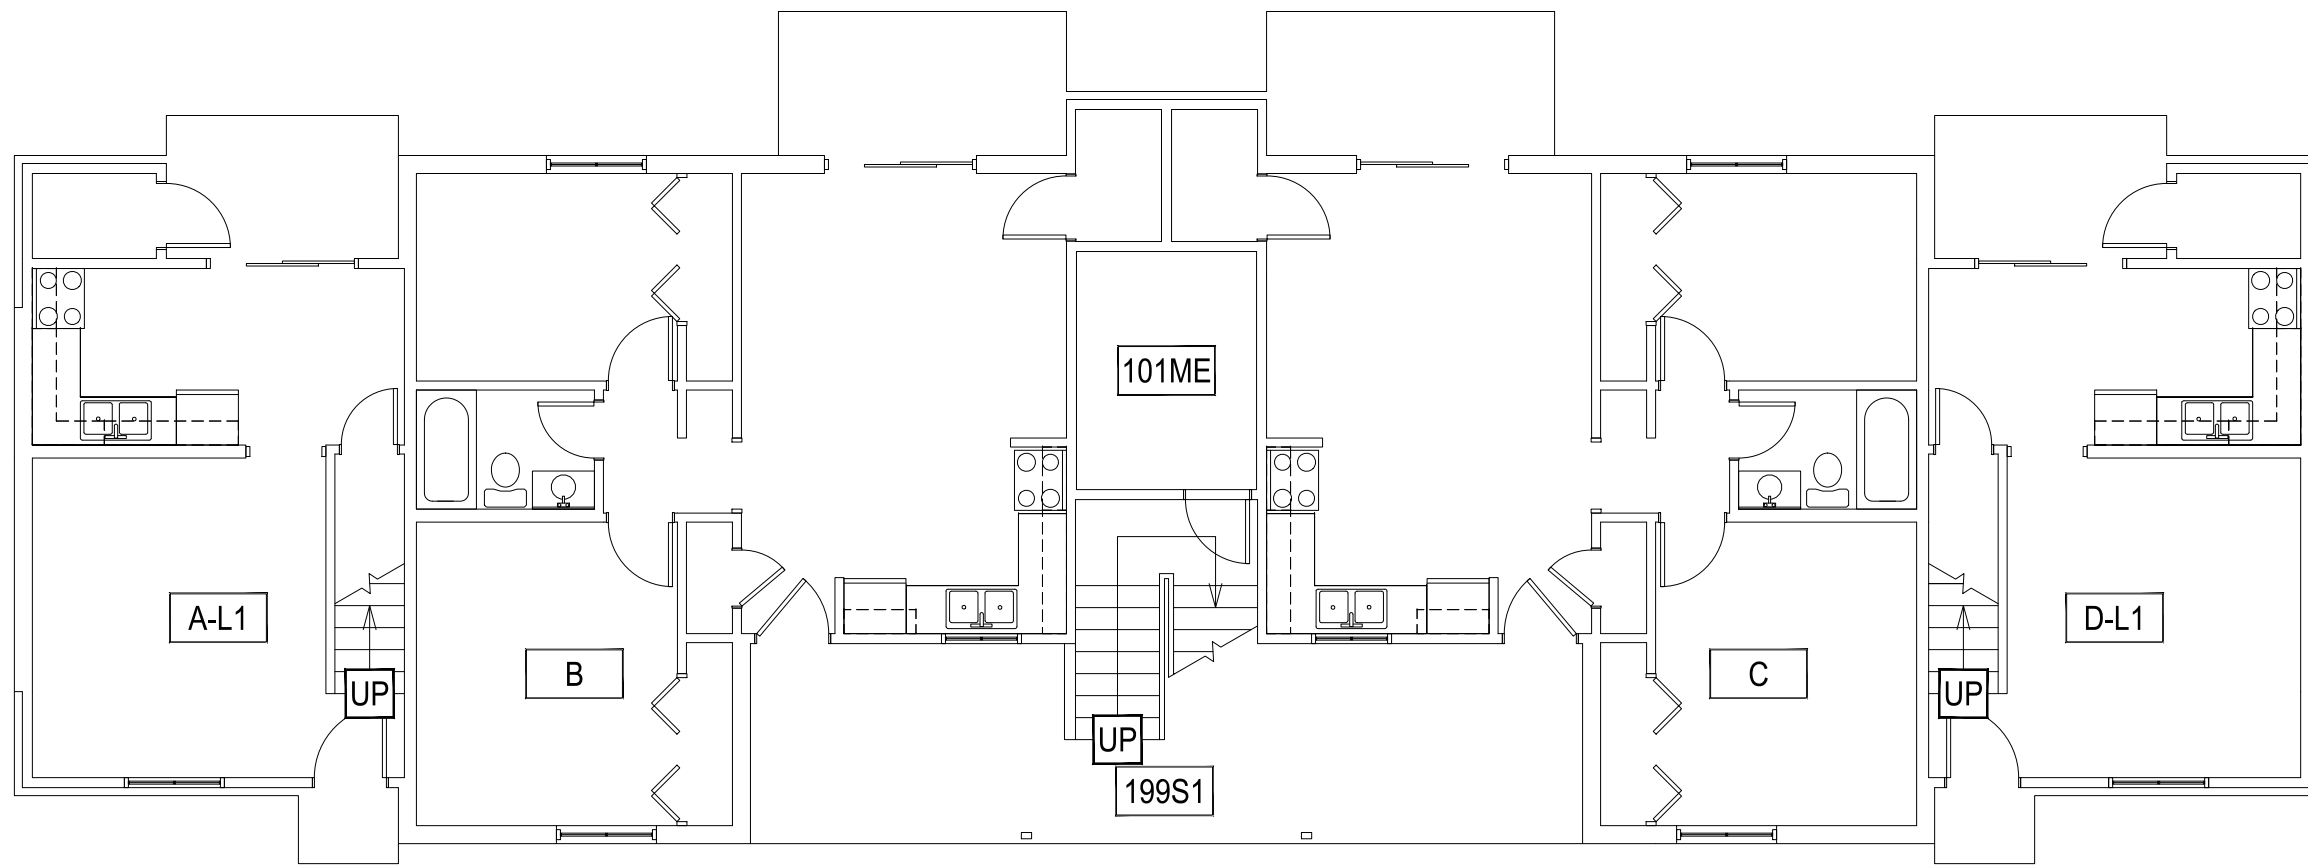

Dec 20, 2016 - 11:49am - 529103\_A1.dwg  
 H:\Family Housing\Branegan Court Townhouses\Building Plan - Book Copy\

1

BRANEGAN COURT TOWNHOUSES - FIRST LEVEL

SCALE: 1/8" = 1'




**M** MONTANA  
 STATE UNIVERSITY  
 CAMPUS PLANNING,  
 DESIGN & CONSTRUCTION  
 BOZEMAN, MONTANA  
 PHONE: 406.994.5413 FAX: 406.994.5665

INDEX #

39

BUILDING #

529103

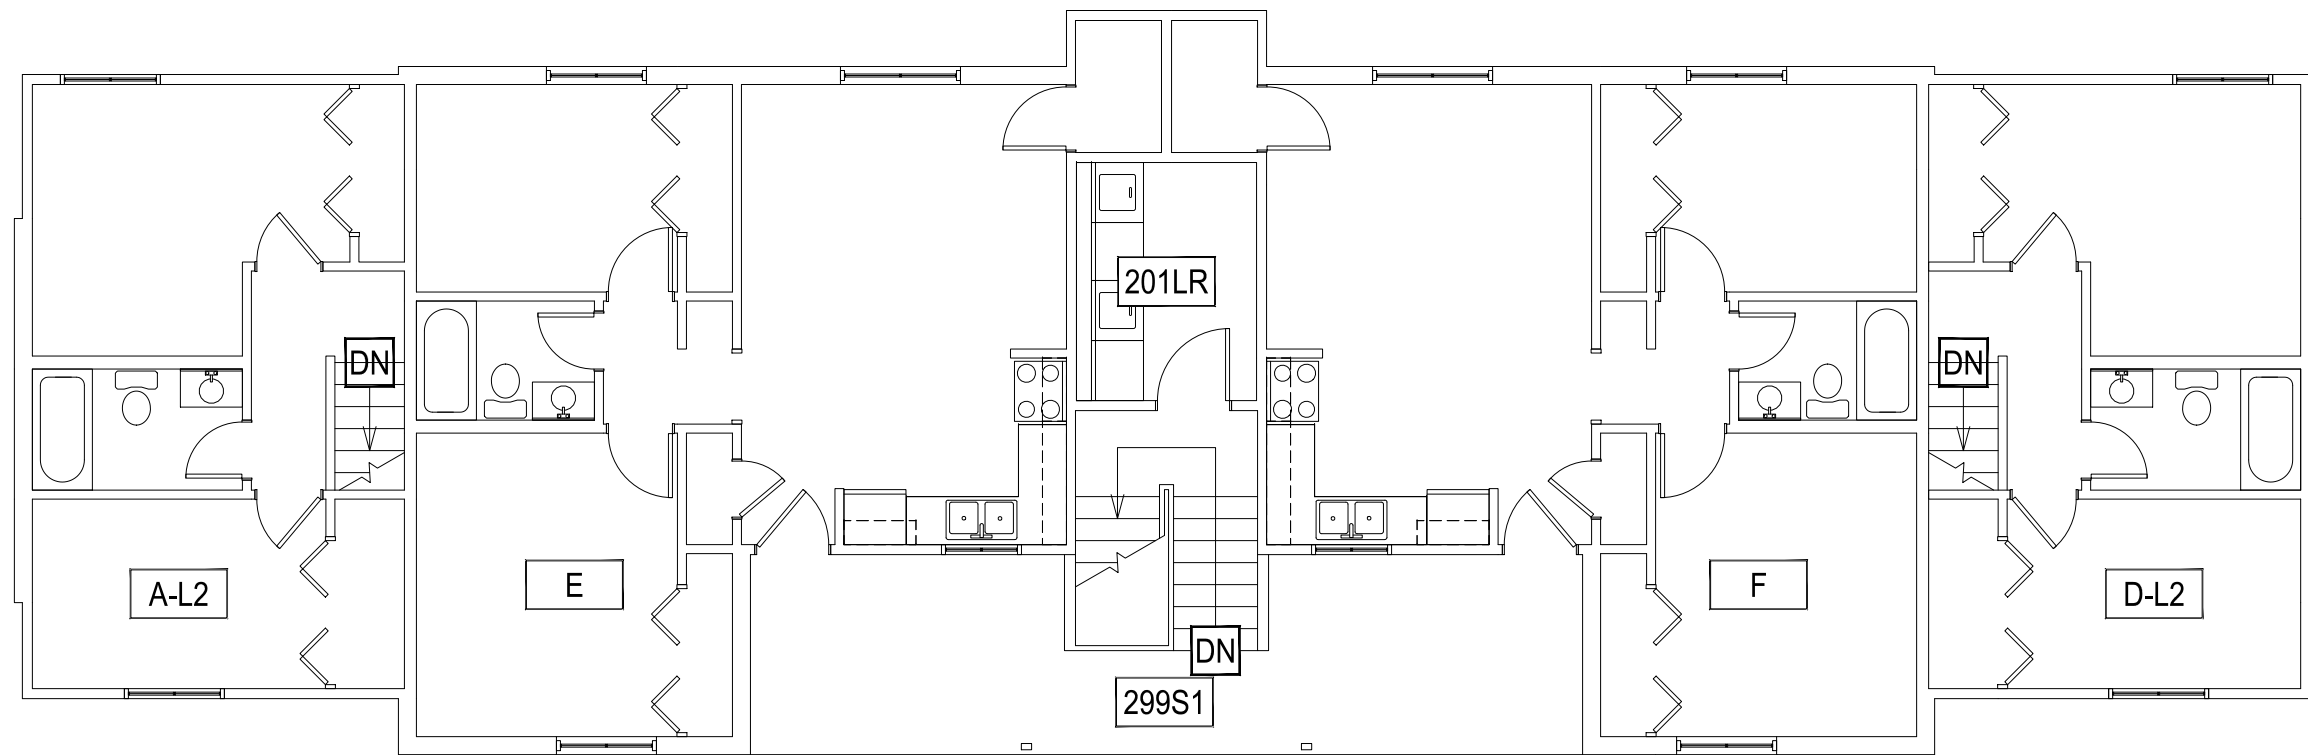


Dec 20, 2016 - 11:49am - 529103\_A2.dwg  
 H:\Family Housing\Branegan Court Townhouses\Building Plan - Book Copy\

1

**BRANEGAN COURT TOWNHOUSES - SECOND LEVEL**

SCALE: 1/8" = 1'

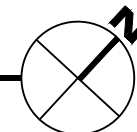


**M** MONTANA  
 STATE UNIVERSITY  
 CAMPUS PLANNING,  
 DESIGN & CONSTRUCTION  
 BOZEMAN, MONTANA  
 PHONE: 406.994.5413 FAX: 406.994.5665

INDEX #

**39**

BUILDING #


**529103**

 

1

BRANEGAN COURT TOWNHOUSES - ROOF LEVEL

SCALE: 1/8" = 1'

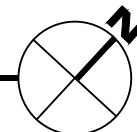

**M** MONTANA  
STATE UNIVERSITY  
CAMPUS PLANNING,  
DESIGN & CONSTRUCTION  
BOZEMAN, MONTANA  
PHONE: 406.994.5413 FAX: 406.994.5665

INDEX #

39

BUILDING #

529103