


Dec 20, 2016 - 11:56am - 529106\_AB.dwg  
H:\Family Housing\Branegan Court Townhouses\Building Plan - Book Copy\

 

1


BRANEGAN COURT TOWNHOUSES - BASEMENT LEVEL

SCALE: 1/8" = 1'



**M** MONTANA  
STATE UNIVERSITY  
CAMPUS PLANNING,  
DESIGN & CONSTRUCTION  
BOZEMAN, MONTANA  
PHONE: 406.994.5413 FAX: 406.994.5665

INDEX #  
**39**  
BUILDING #  
**529106**

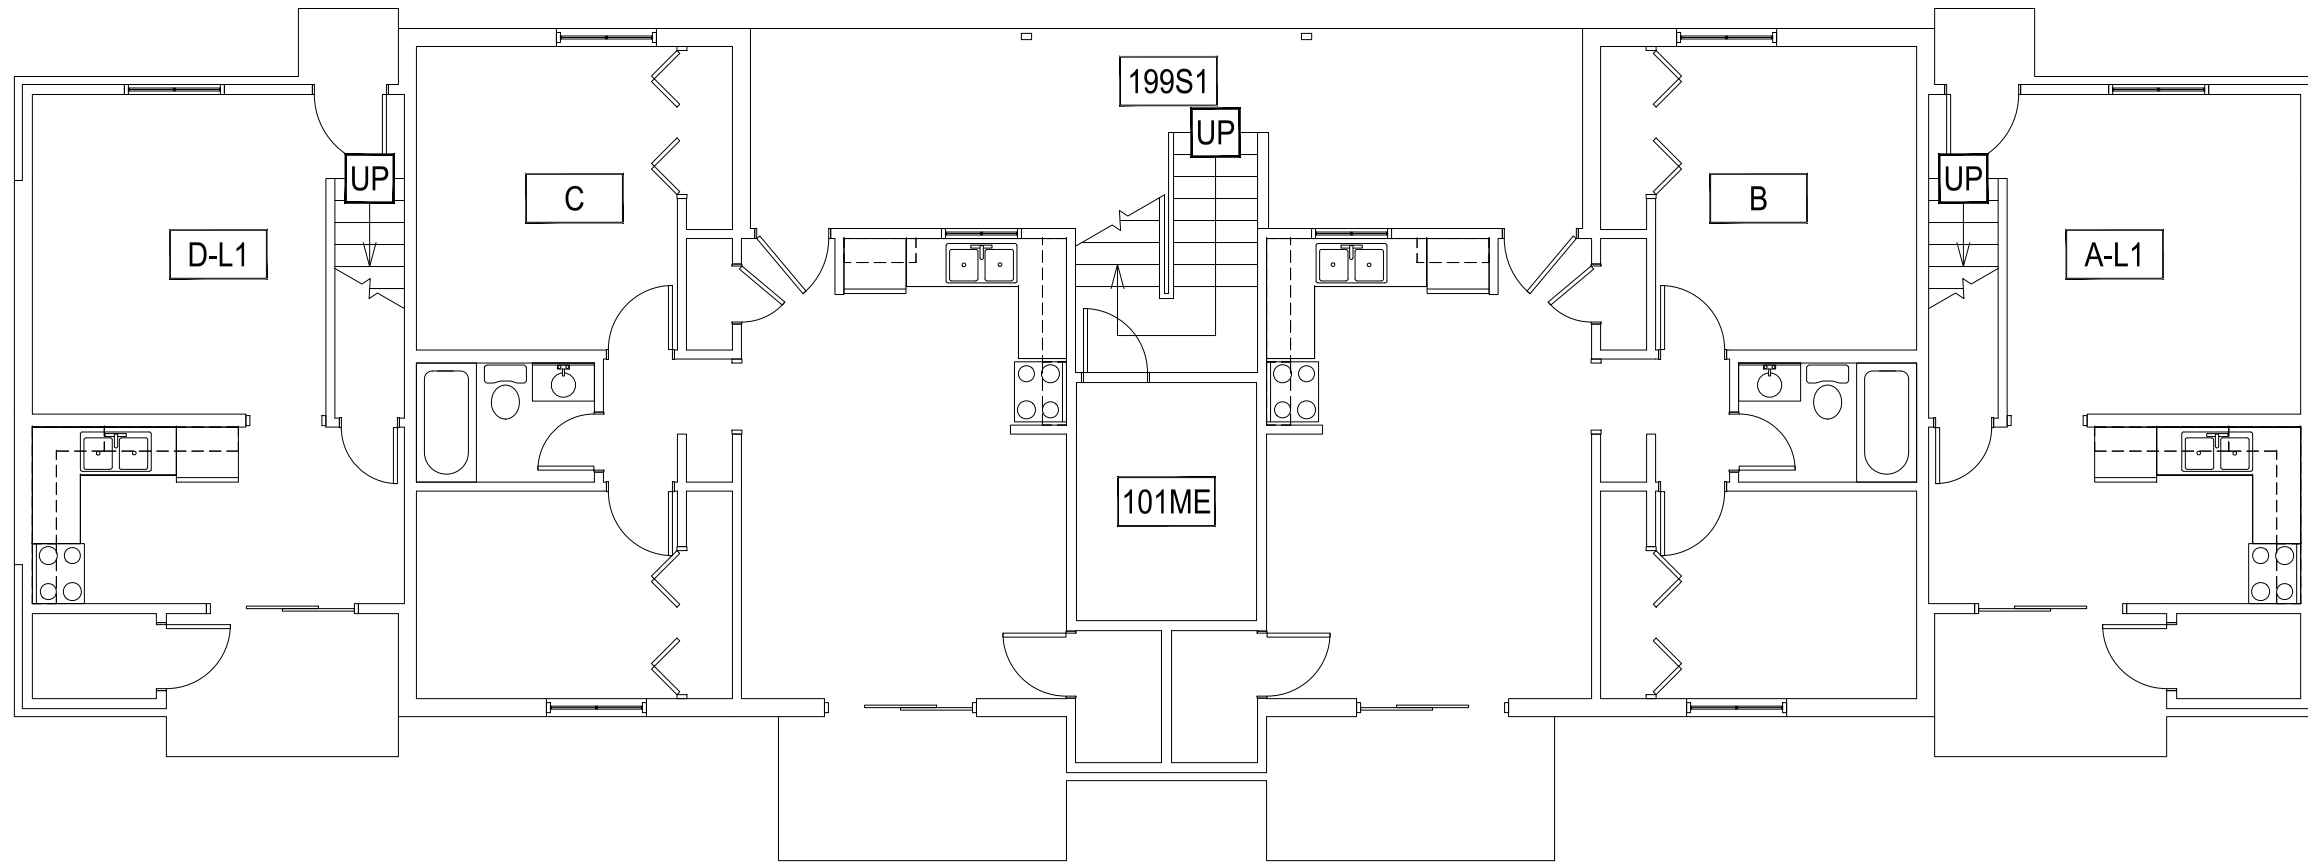


Dec 20, 2016 - 11:56am - 529106\_A1.dwg  
 H:\Family Housing\Branegan Court Townhouses\Building Plan - Book Copy\

1


BRANEGAN COURT TOWNHOUSES - FIRST LEVEL

SCALE: 1/8" = 1'

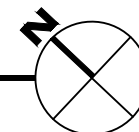

**M** MONTANA  
 STATE UNIVERSITY  
 CAMPUS PLANNING,  
 DESIGN & CONSTRUCTION  
 BOZEMAN, MONTANA  
 PHONE: 406.994.5413 FAX: 406.994.5665

INDEX #  
**39**  
 BUILDING #  
**529106**

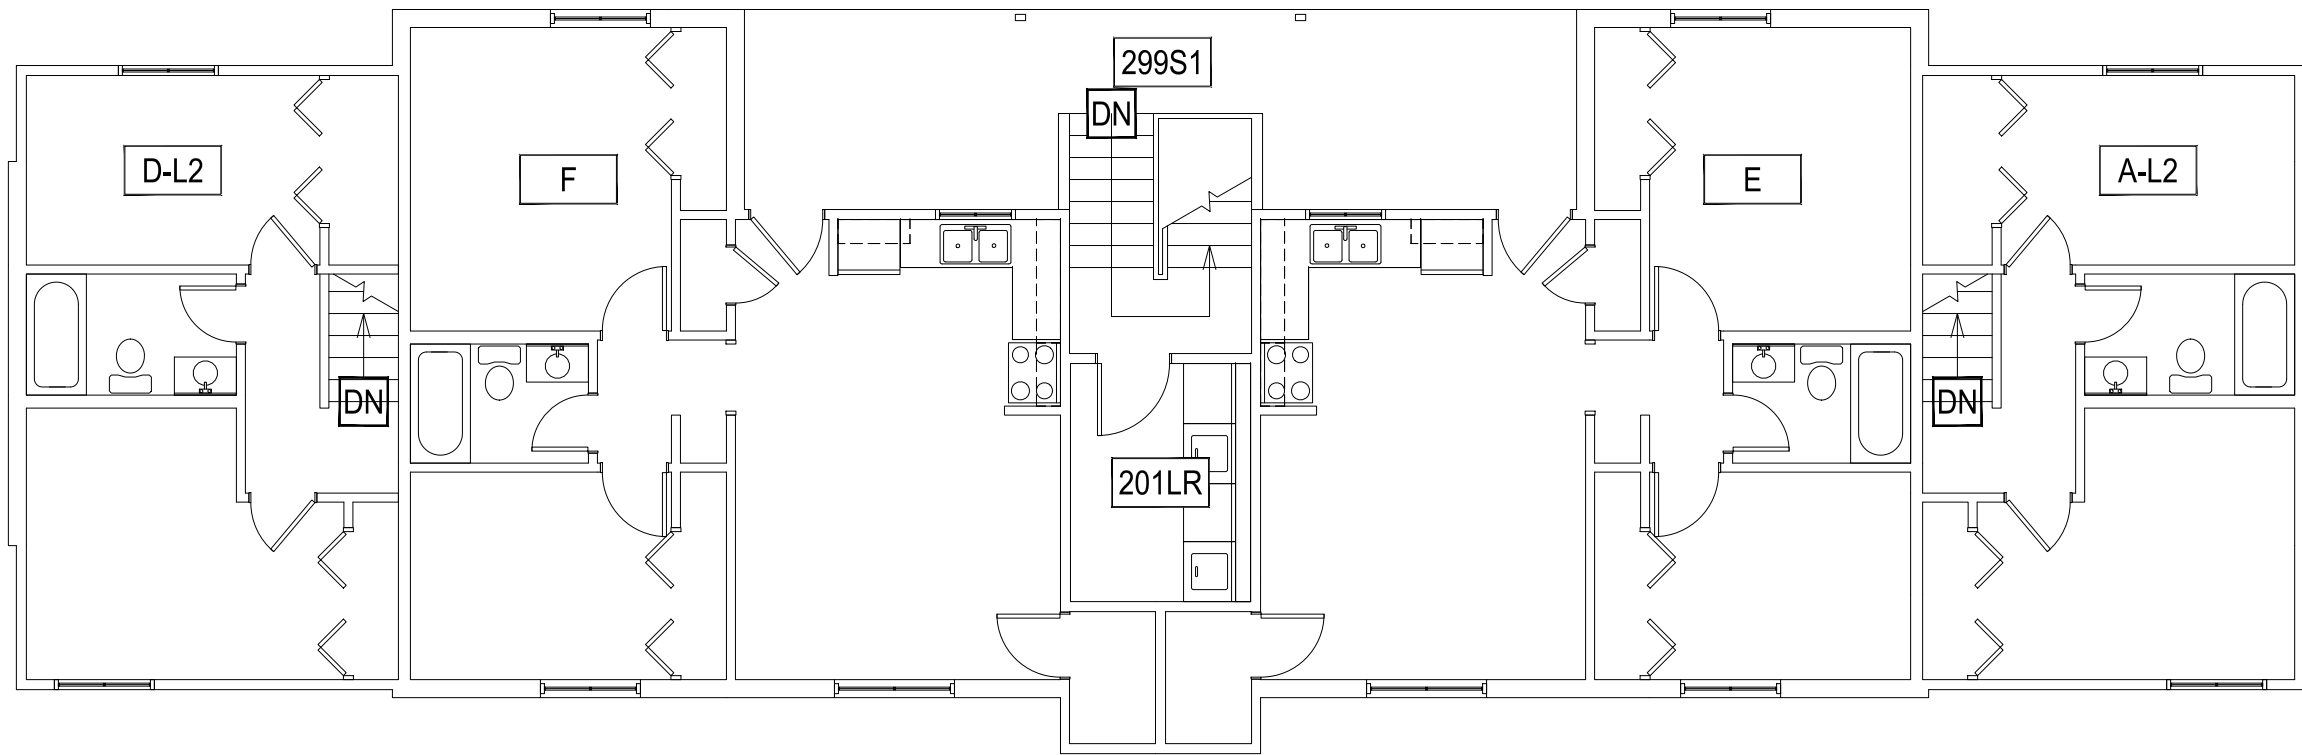


Dec 20, 2016 - 11:56am - 529106\_A2.dwg  
 C:\Users\gary.gramer\appdata\local\temp\AcPublish\_14864\

1

BRANEGAN COURT TOWNHOUSES - SECOND LEVEL


SCALE: 1/8" = 1'

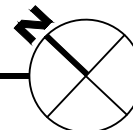

**M** MONTANA  
 STATE UNIVERSITY  
 CAMPUS PLANNING,  
 DESIGN & CONSTRUCTION  
 BOZEMAN, MONTANA  
 PHONE: 406.994.5413 FAX: 406.994.5665

INDEX #  
**39**  
 BUILDING #  
**529106**


Dec 20, 2016 - 11:56am - 529106\_AR.dwg  
H:\Family Housing\Branegan Court Townhouses\Building Plan - Book Copy\

 

1

BRANEGAN COURT TOWNHOUSES - ROOF LEVEL

SCALE: 1/8" = 1'

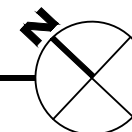

**M** MONTANA  
STATE UNIVERSITY  
CAMPUS PLANNING,  
DESIGN & CONSTRUCTION  
BOZEMAN, MONTANA  
PHONE: 406.994.5413 FAX: 406.994.5665

INDEX #  
**39**  
BUILDING #  
**529106**