


Dec 29, 2016 - 10:36am - 550102_A1.dwg
H:\Family Housing\McIntosh Court Townhouses\Building Plan - Book Copy\

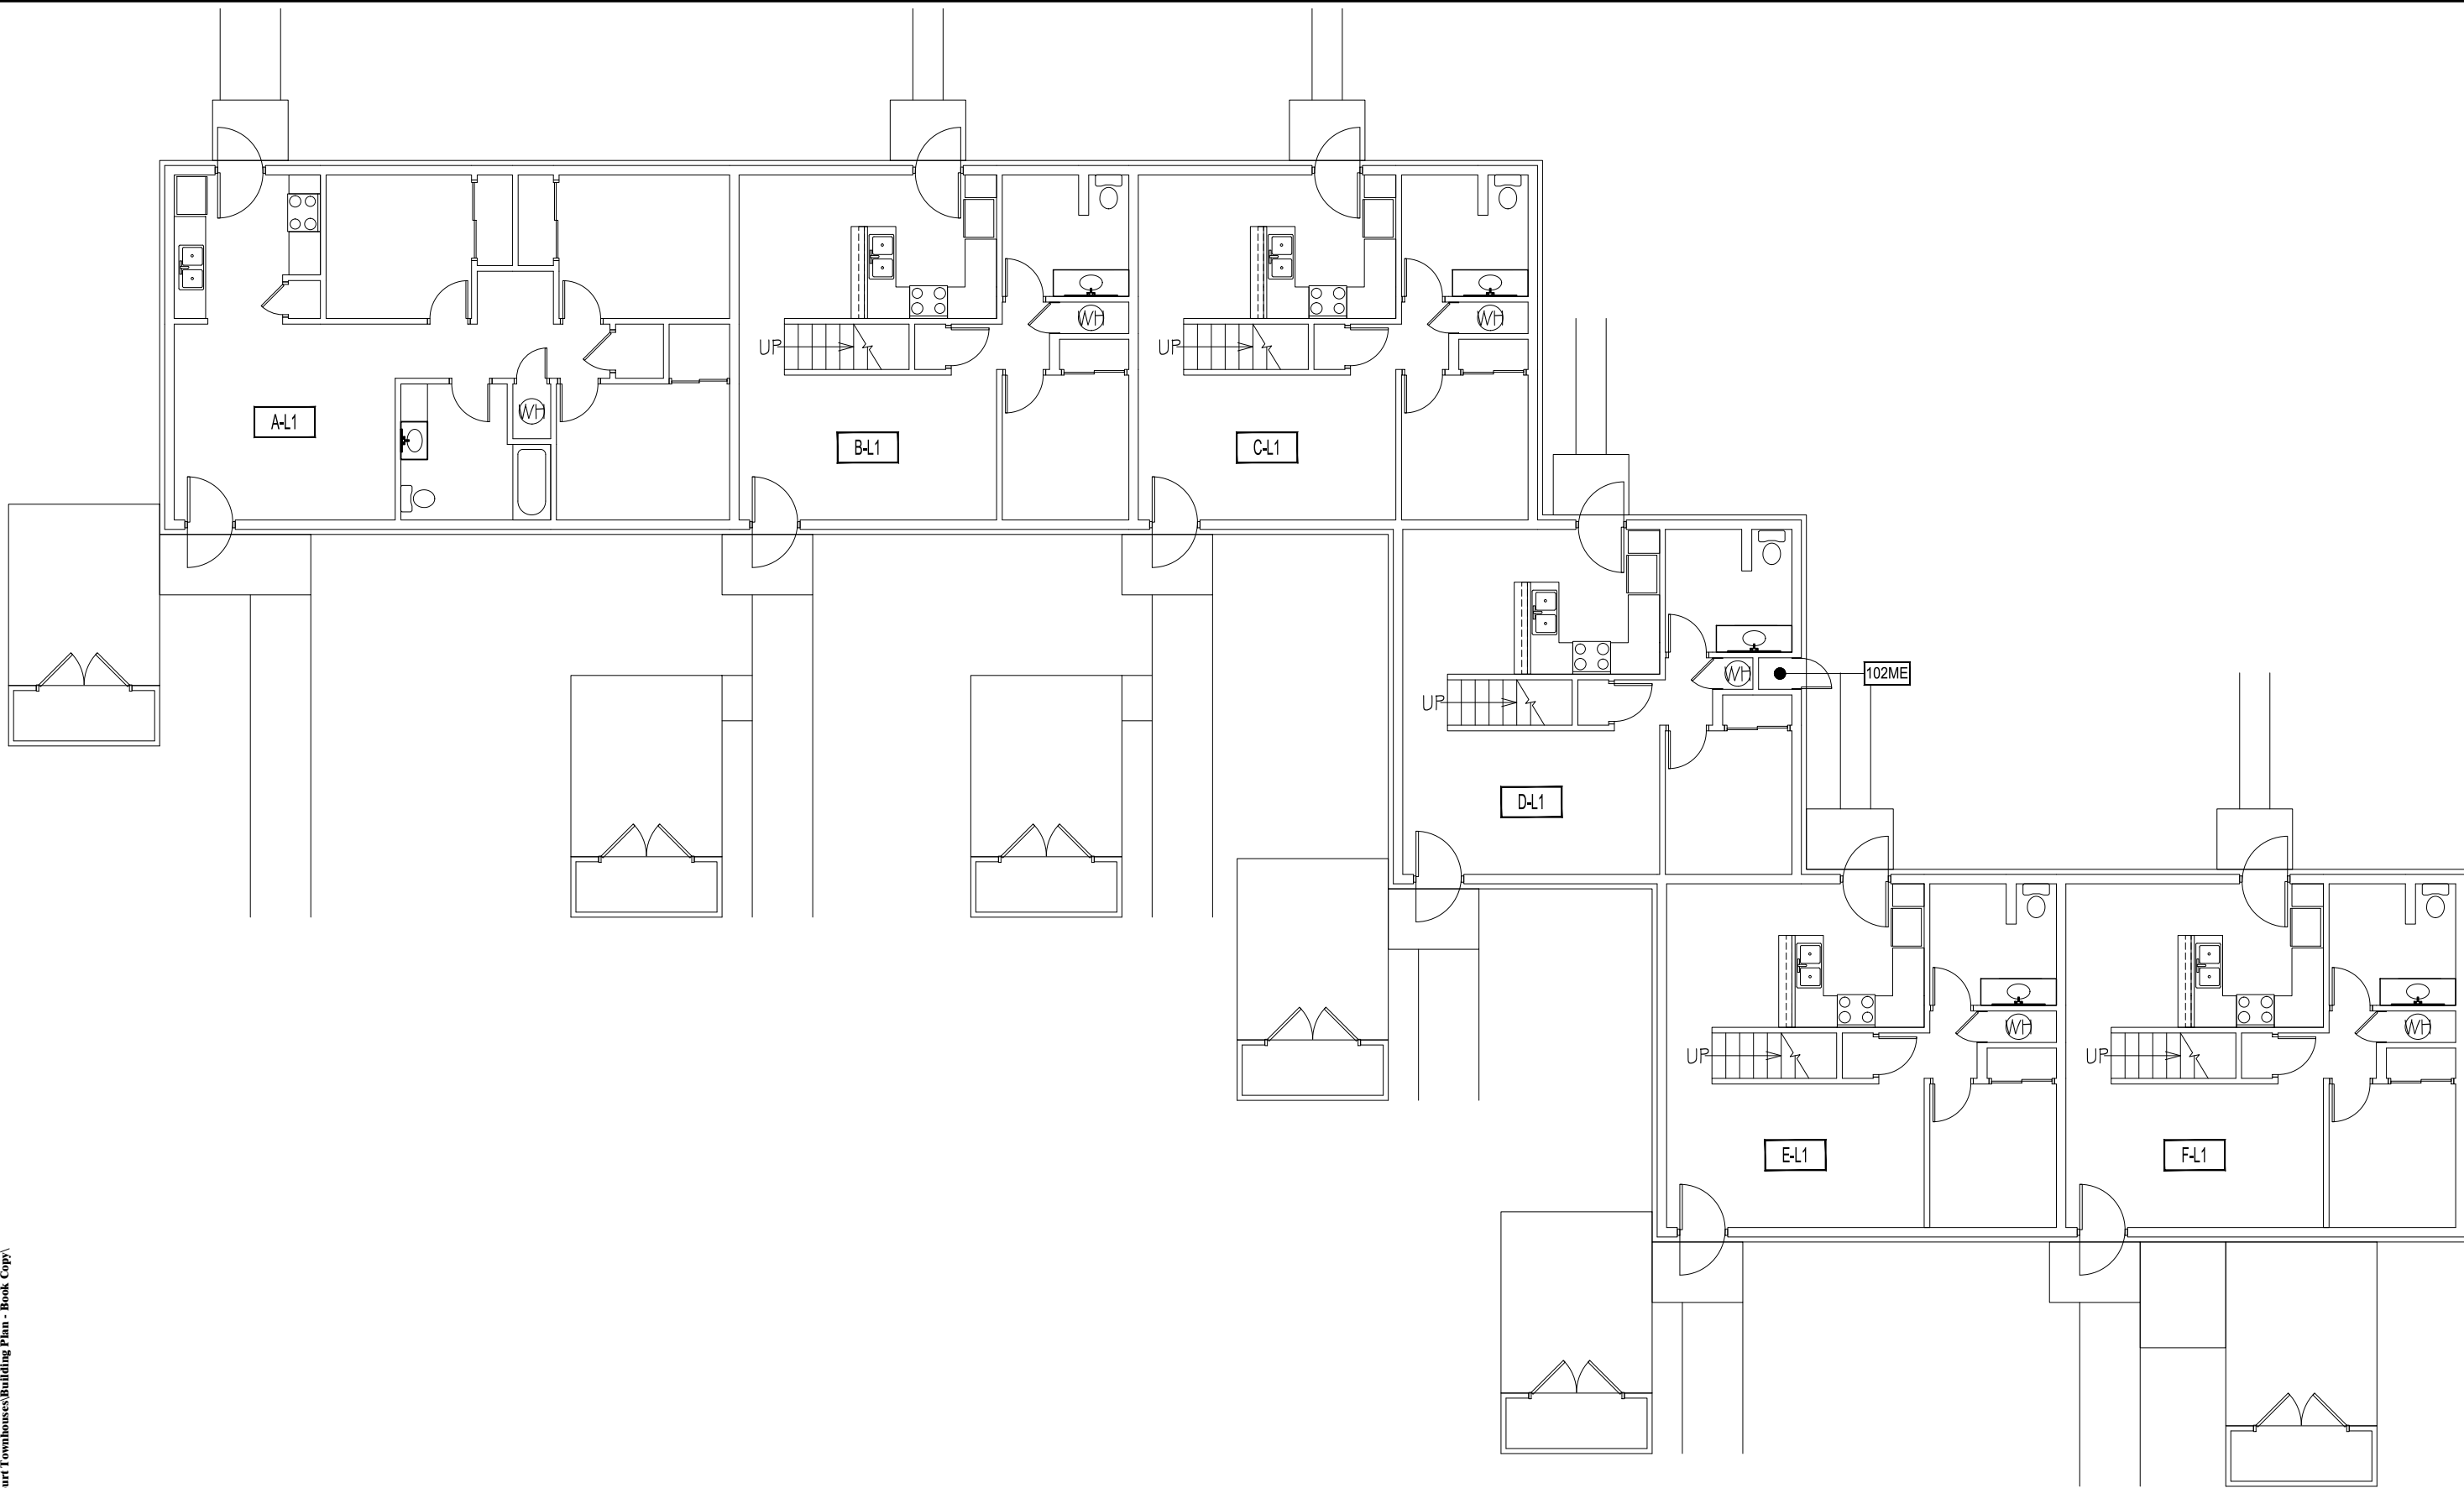

1

MCINTOSH COURT TOWNHOUSES - FIRST LEVEL


SCALE: 3/32" = 1'



M MONTANA STATE UNIVERSITY
CAMPUS PLANNING,
DESIGN & CONSTRUCTION
BOZEMAN, MONTANA
PHONE: 406.994.5413 FAX: 406.994.5665

INDEX #
39
BUILDING #
550102

Dec 29, 2016 - 10:36am - 550102_A2.dwg
H:\Family Housing\McIntosh Court Townhouses\Building Plan - Book Copy\

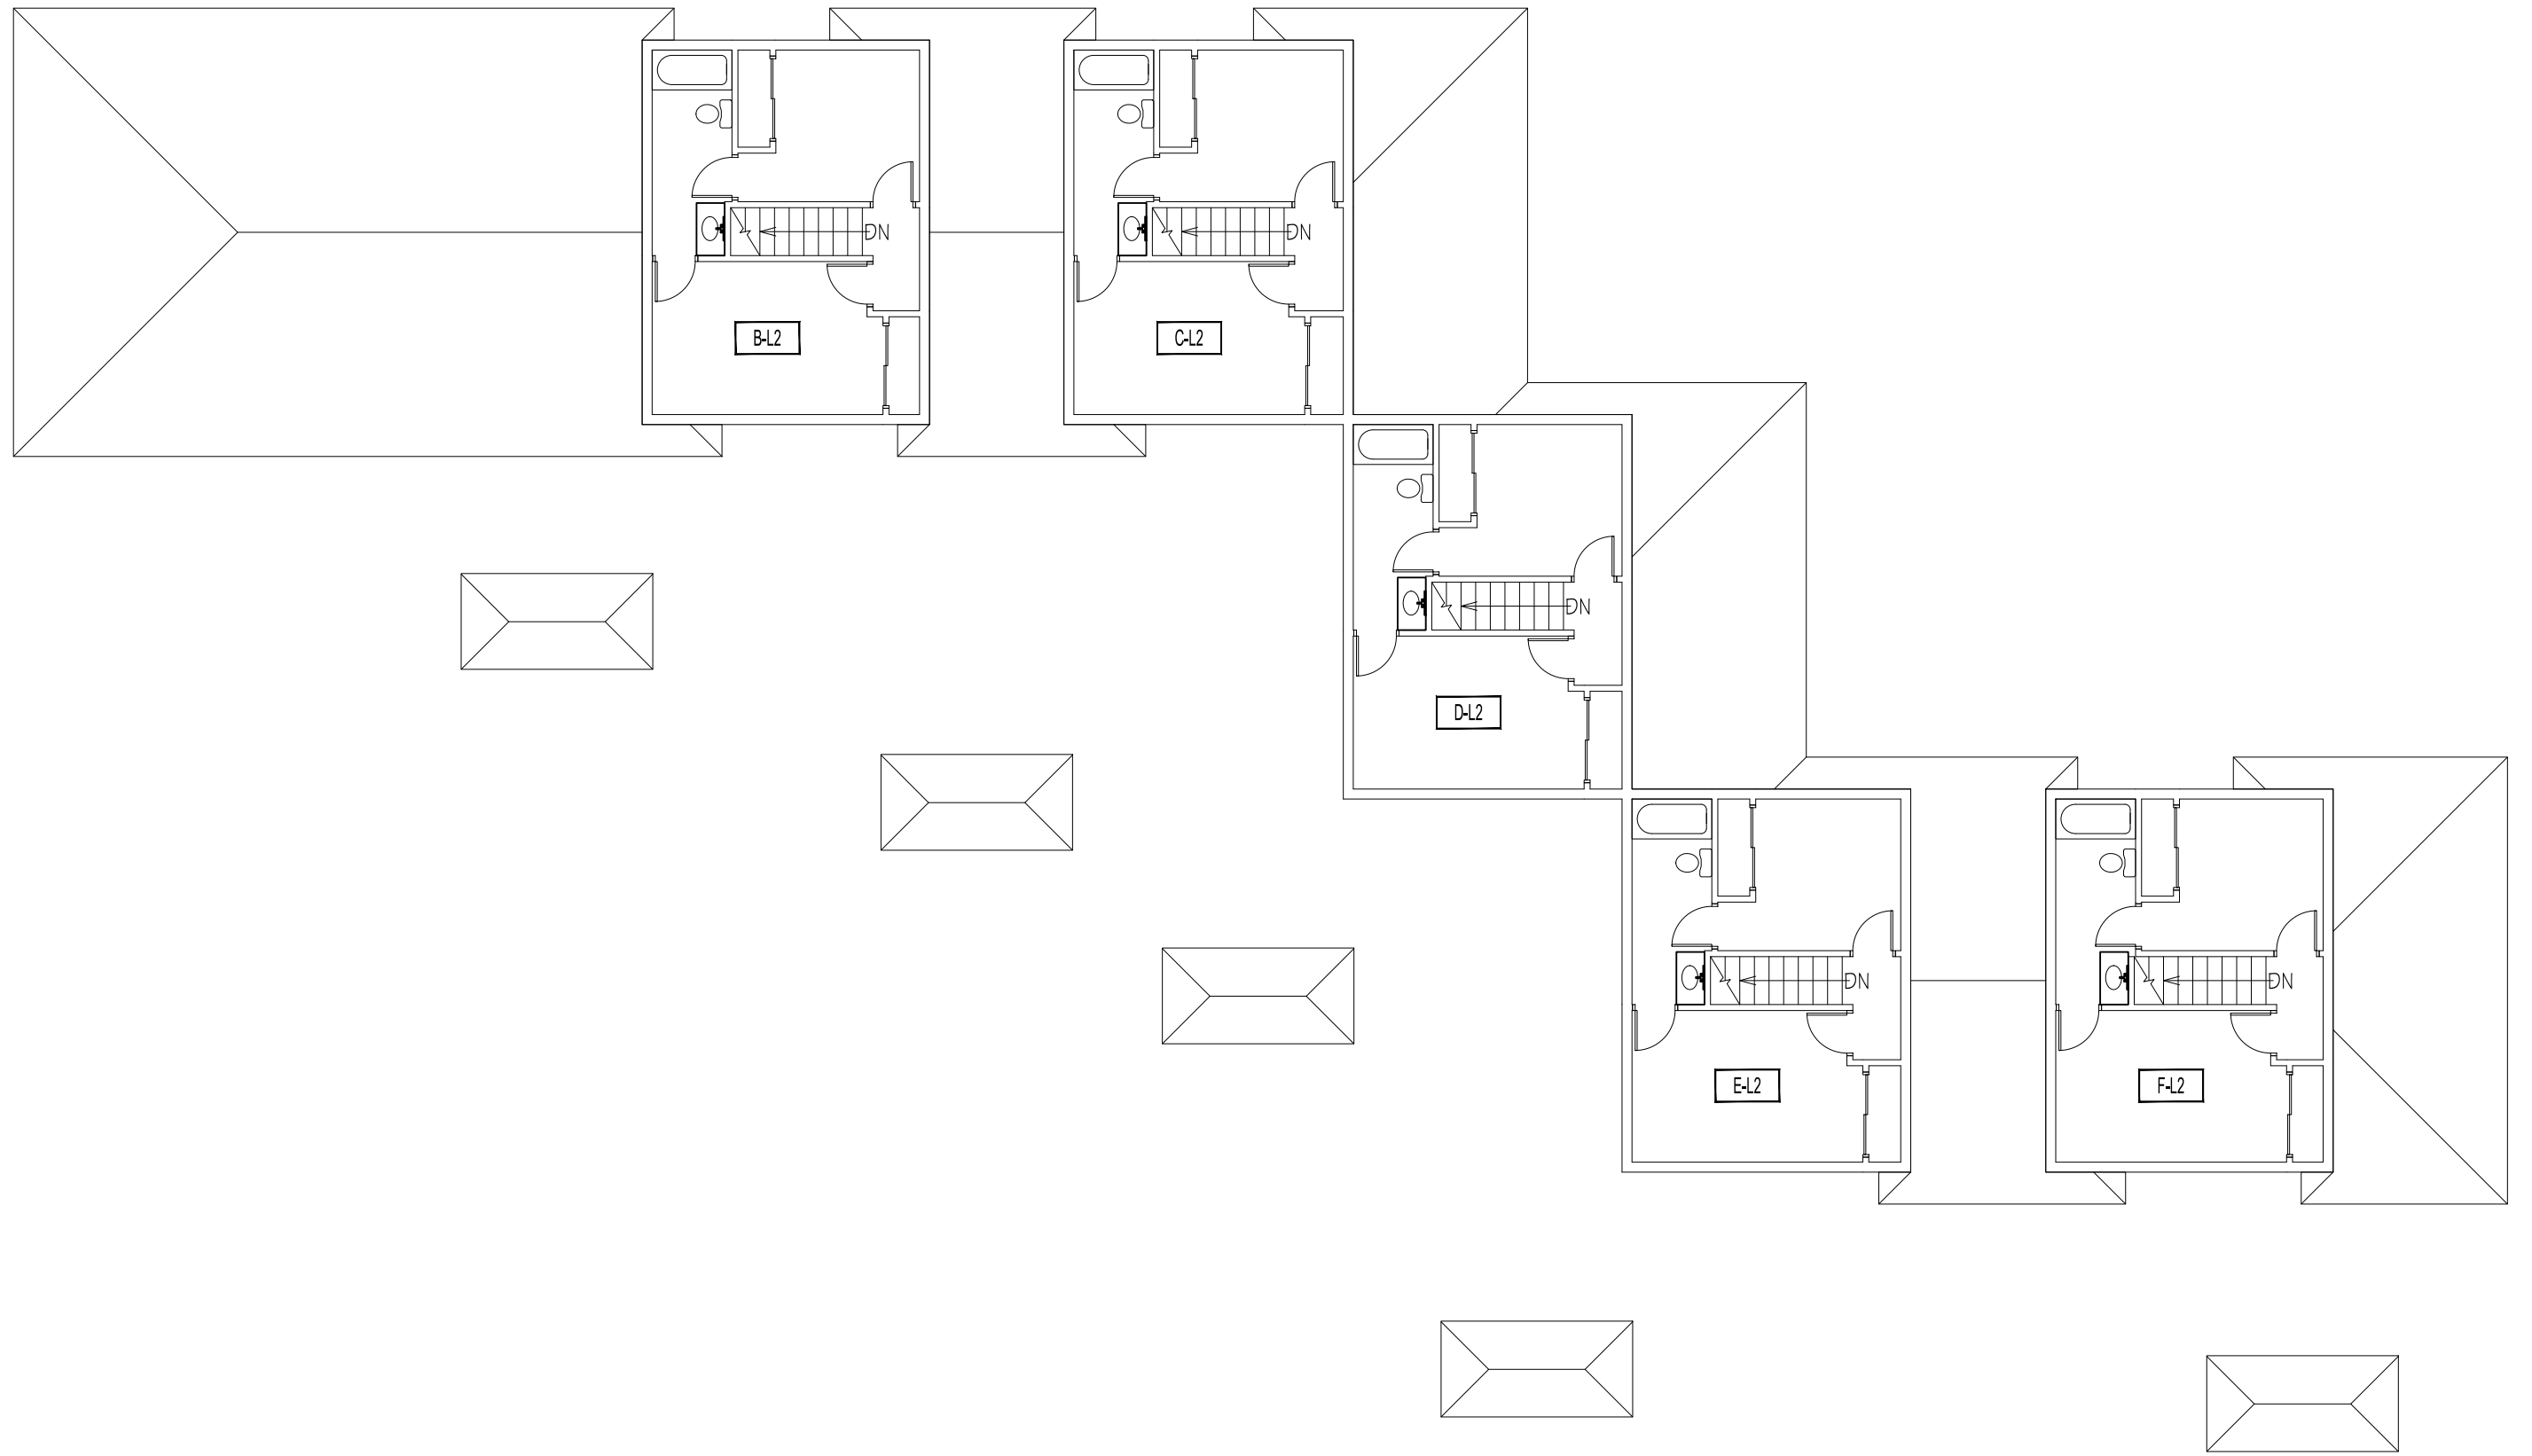


1 MCINTOSH COURT TOWNHOUSES - SECOND LEVEL
SCALE: 3/32" = 1'

M MONTANA
STATE UNIVERSITY
CAMPUS PLANNING,
DESIGN & CONSTRUCTION
BOZEMAN, MONTANA
PHONE: 406.994.5413 FAX: 406.994.5665

INDEX #
39
BUILDING #
550102


Dec 29, 2016 - 10:36am - 550102_AR.dwg
H:\Family Housing\McIntosh Court Townhouses\Building Plan - Book Copy\

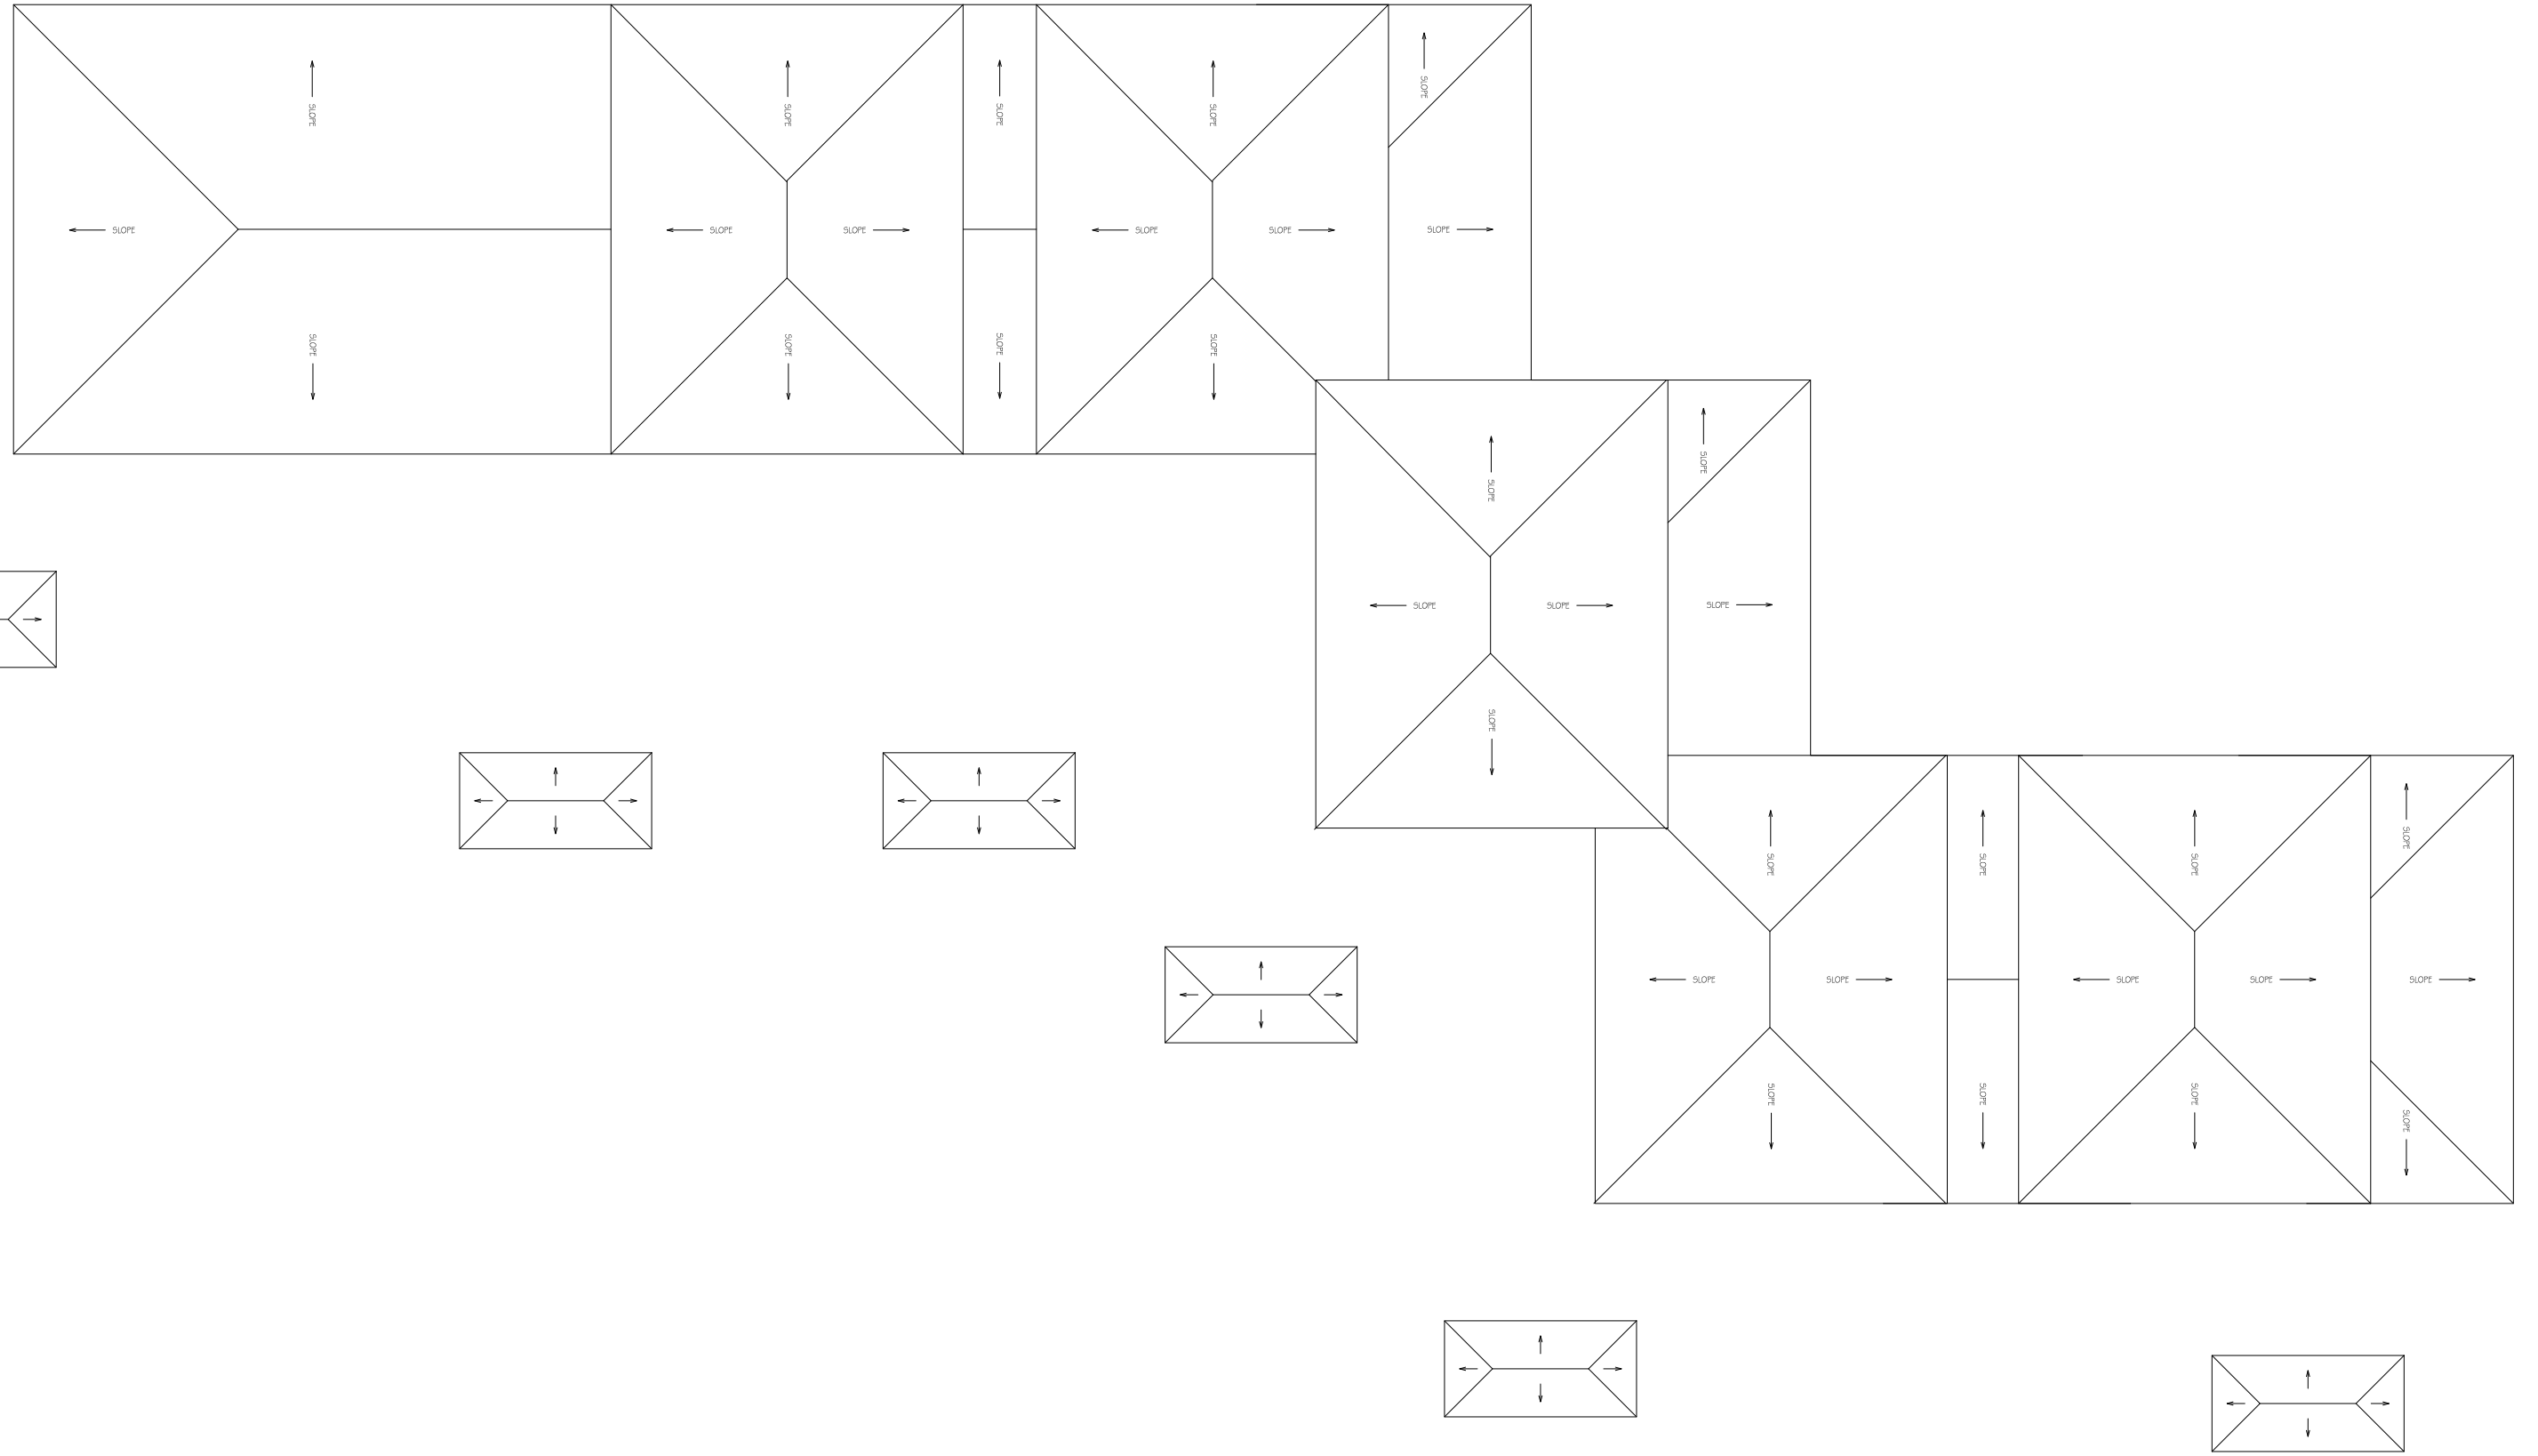

1

MCINTOSH COURT TOWNHOUSES - ROOF LEVEL

SCALE: 3/32" = 1'

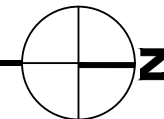

M MONTANA
STATE UNIVERSITY
CAMPUS PLANNING,
DESIGN & CONSTRUCTION
BOZEMAN, MONTANA
PHONE: 406.994.5413 FAX: 406.994.5665

INDEX #
39
BUILDING #
550102