



Dec 20, 2016 - 3:09pm - 550105_A1.dwg
H:\Family Housing\McIntosh Court Townhouses\Building Plan - Book Copy\

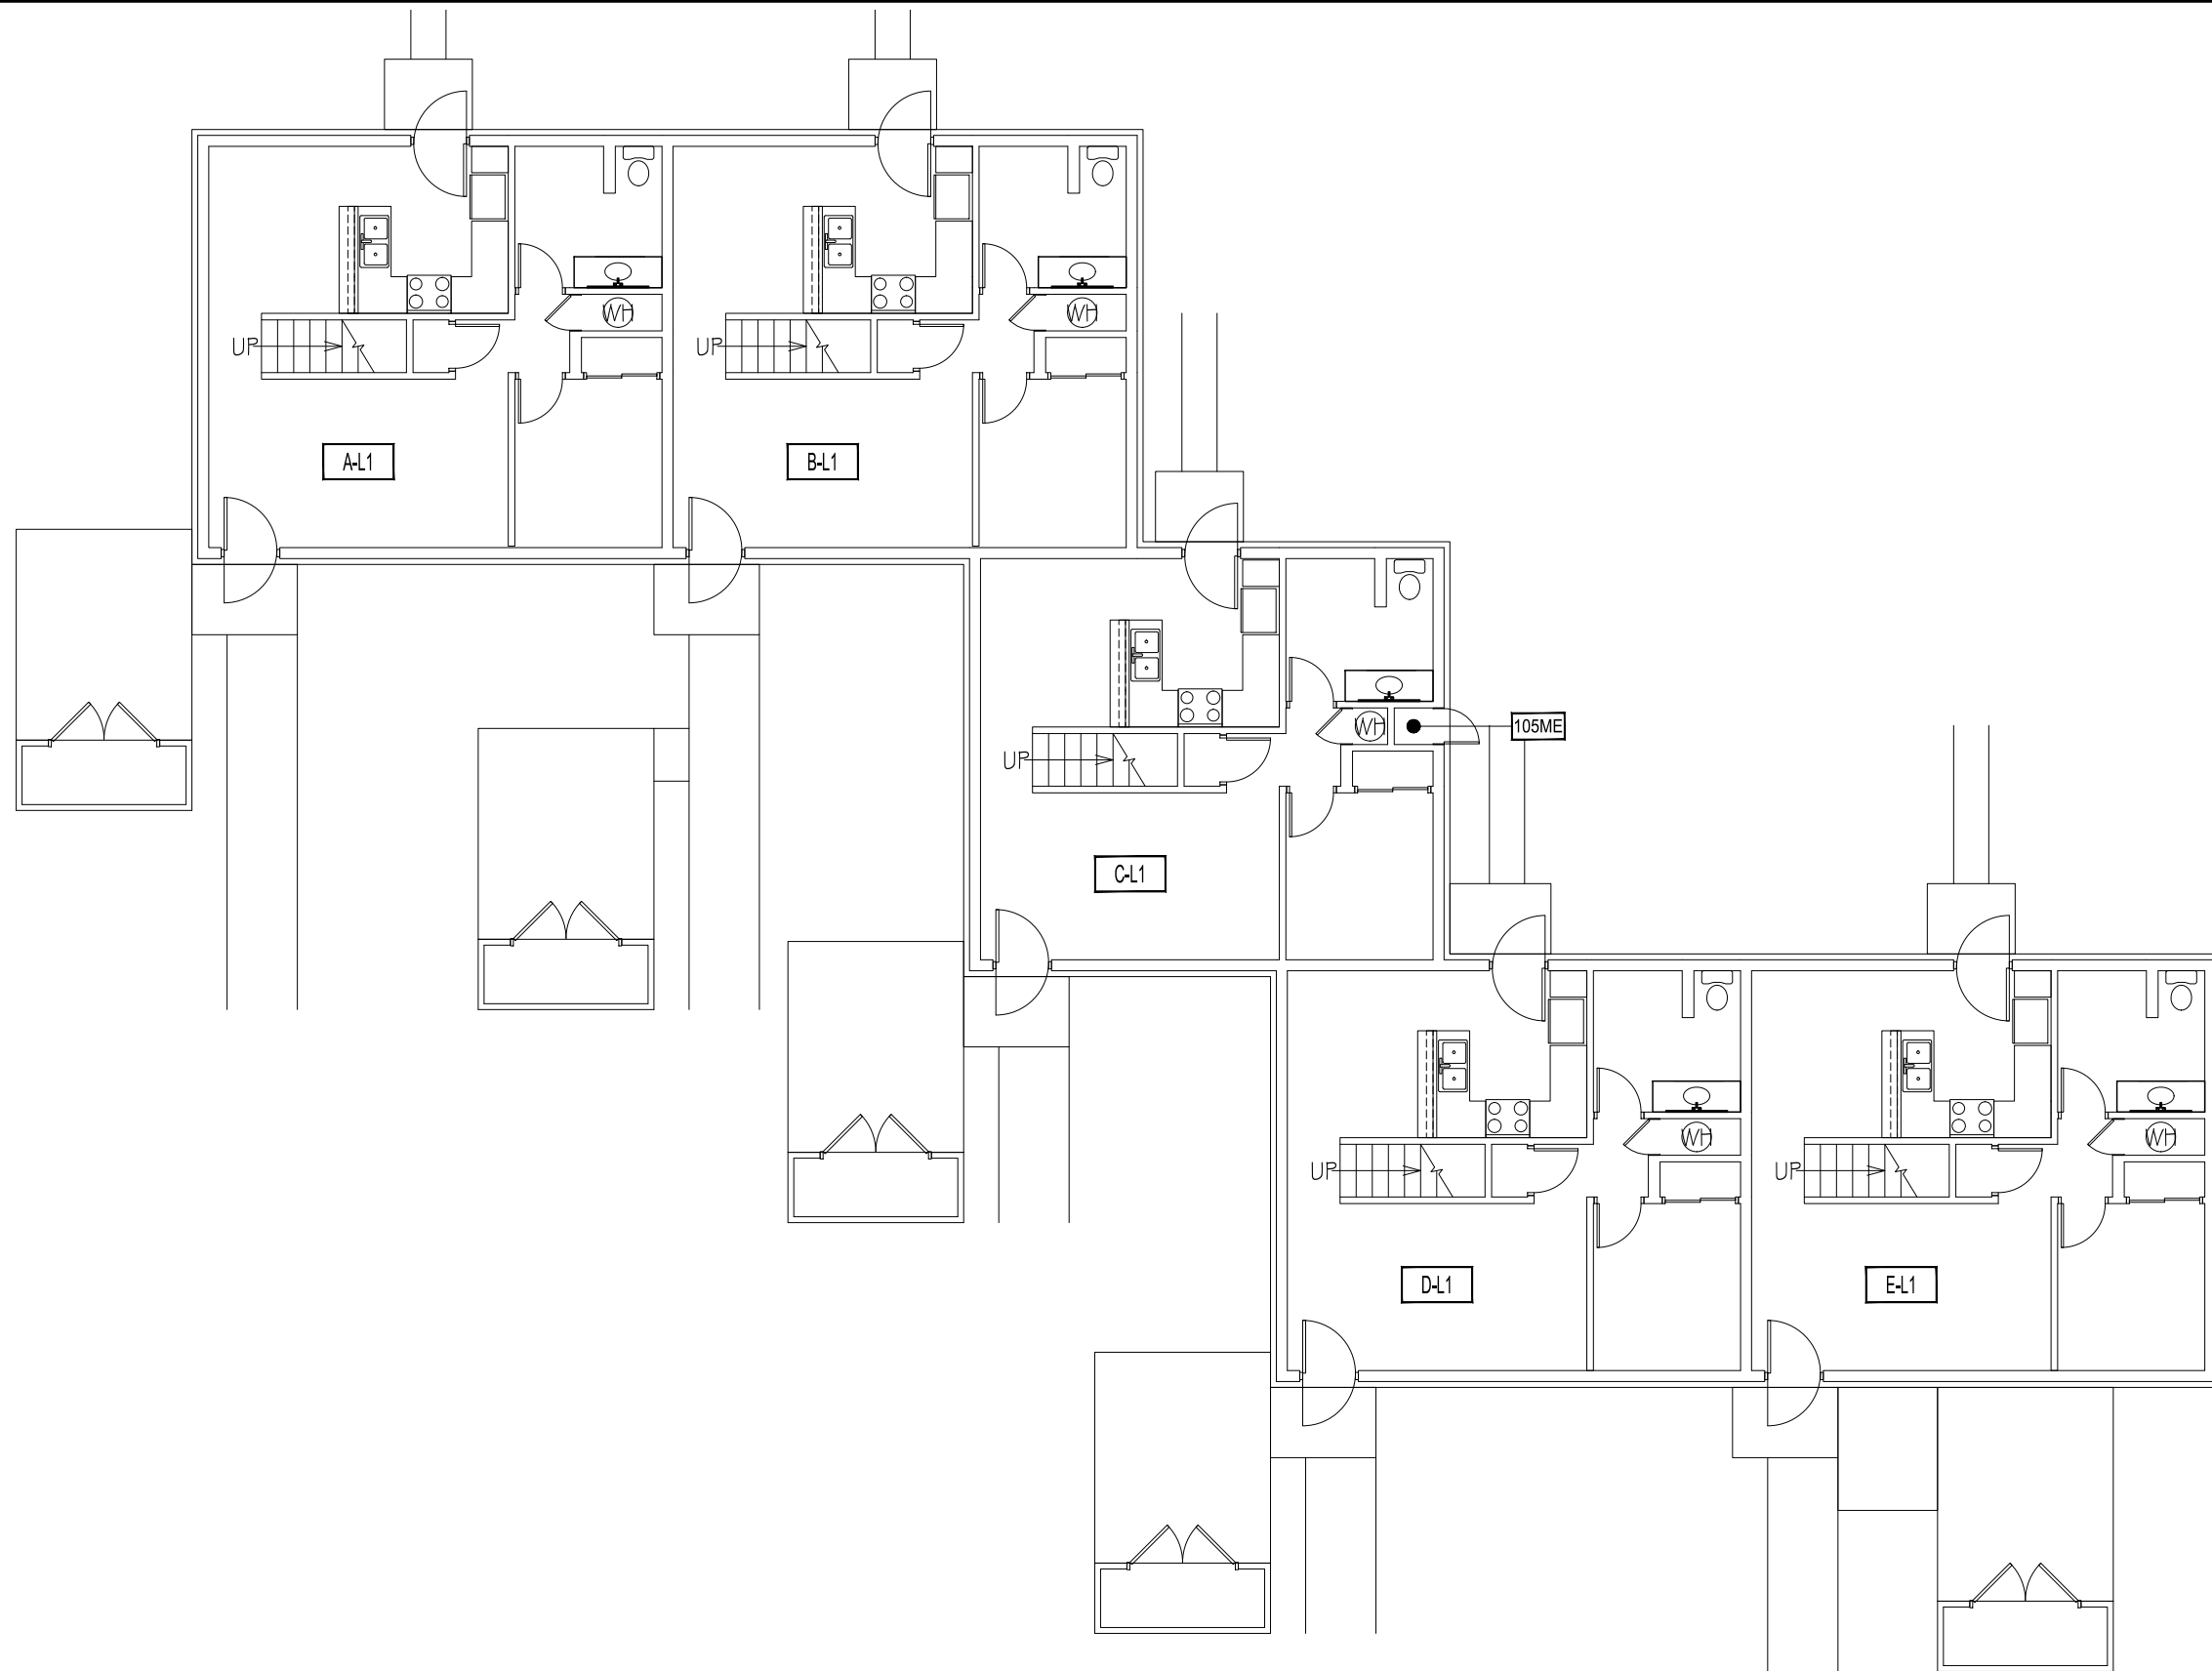

1

MCINTOSH COURT TOWNHOUSES - FIRST LEVEL


SCALE: 3/32" = 1'

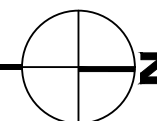

M MONTANA
STATE UNIVERSITY
CAMPUS PLANNING,
DESIGN & CONSTRUCTION
BOZEMAN, MONTANA
PHONE: 406.994.5413 FAX: 406.994.5665

INDEX #
39
BUILDING #
550105


Dec 20, 2016 - 3:09pm - 550105_A2.dwg
H:\Family Housing\McIntosh Court Townhouses\Building Plan - Book Copy\

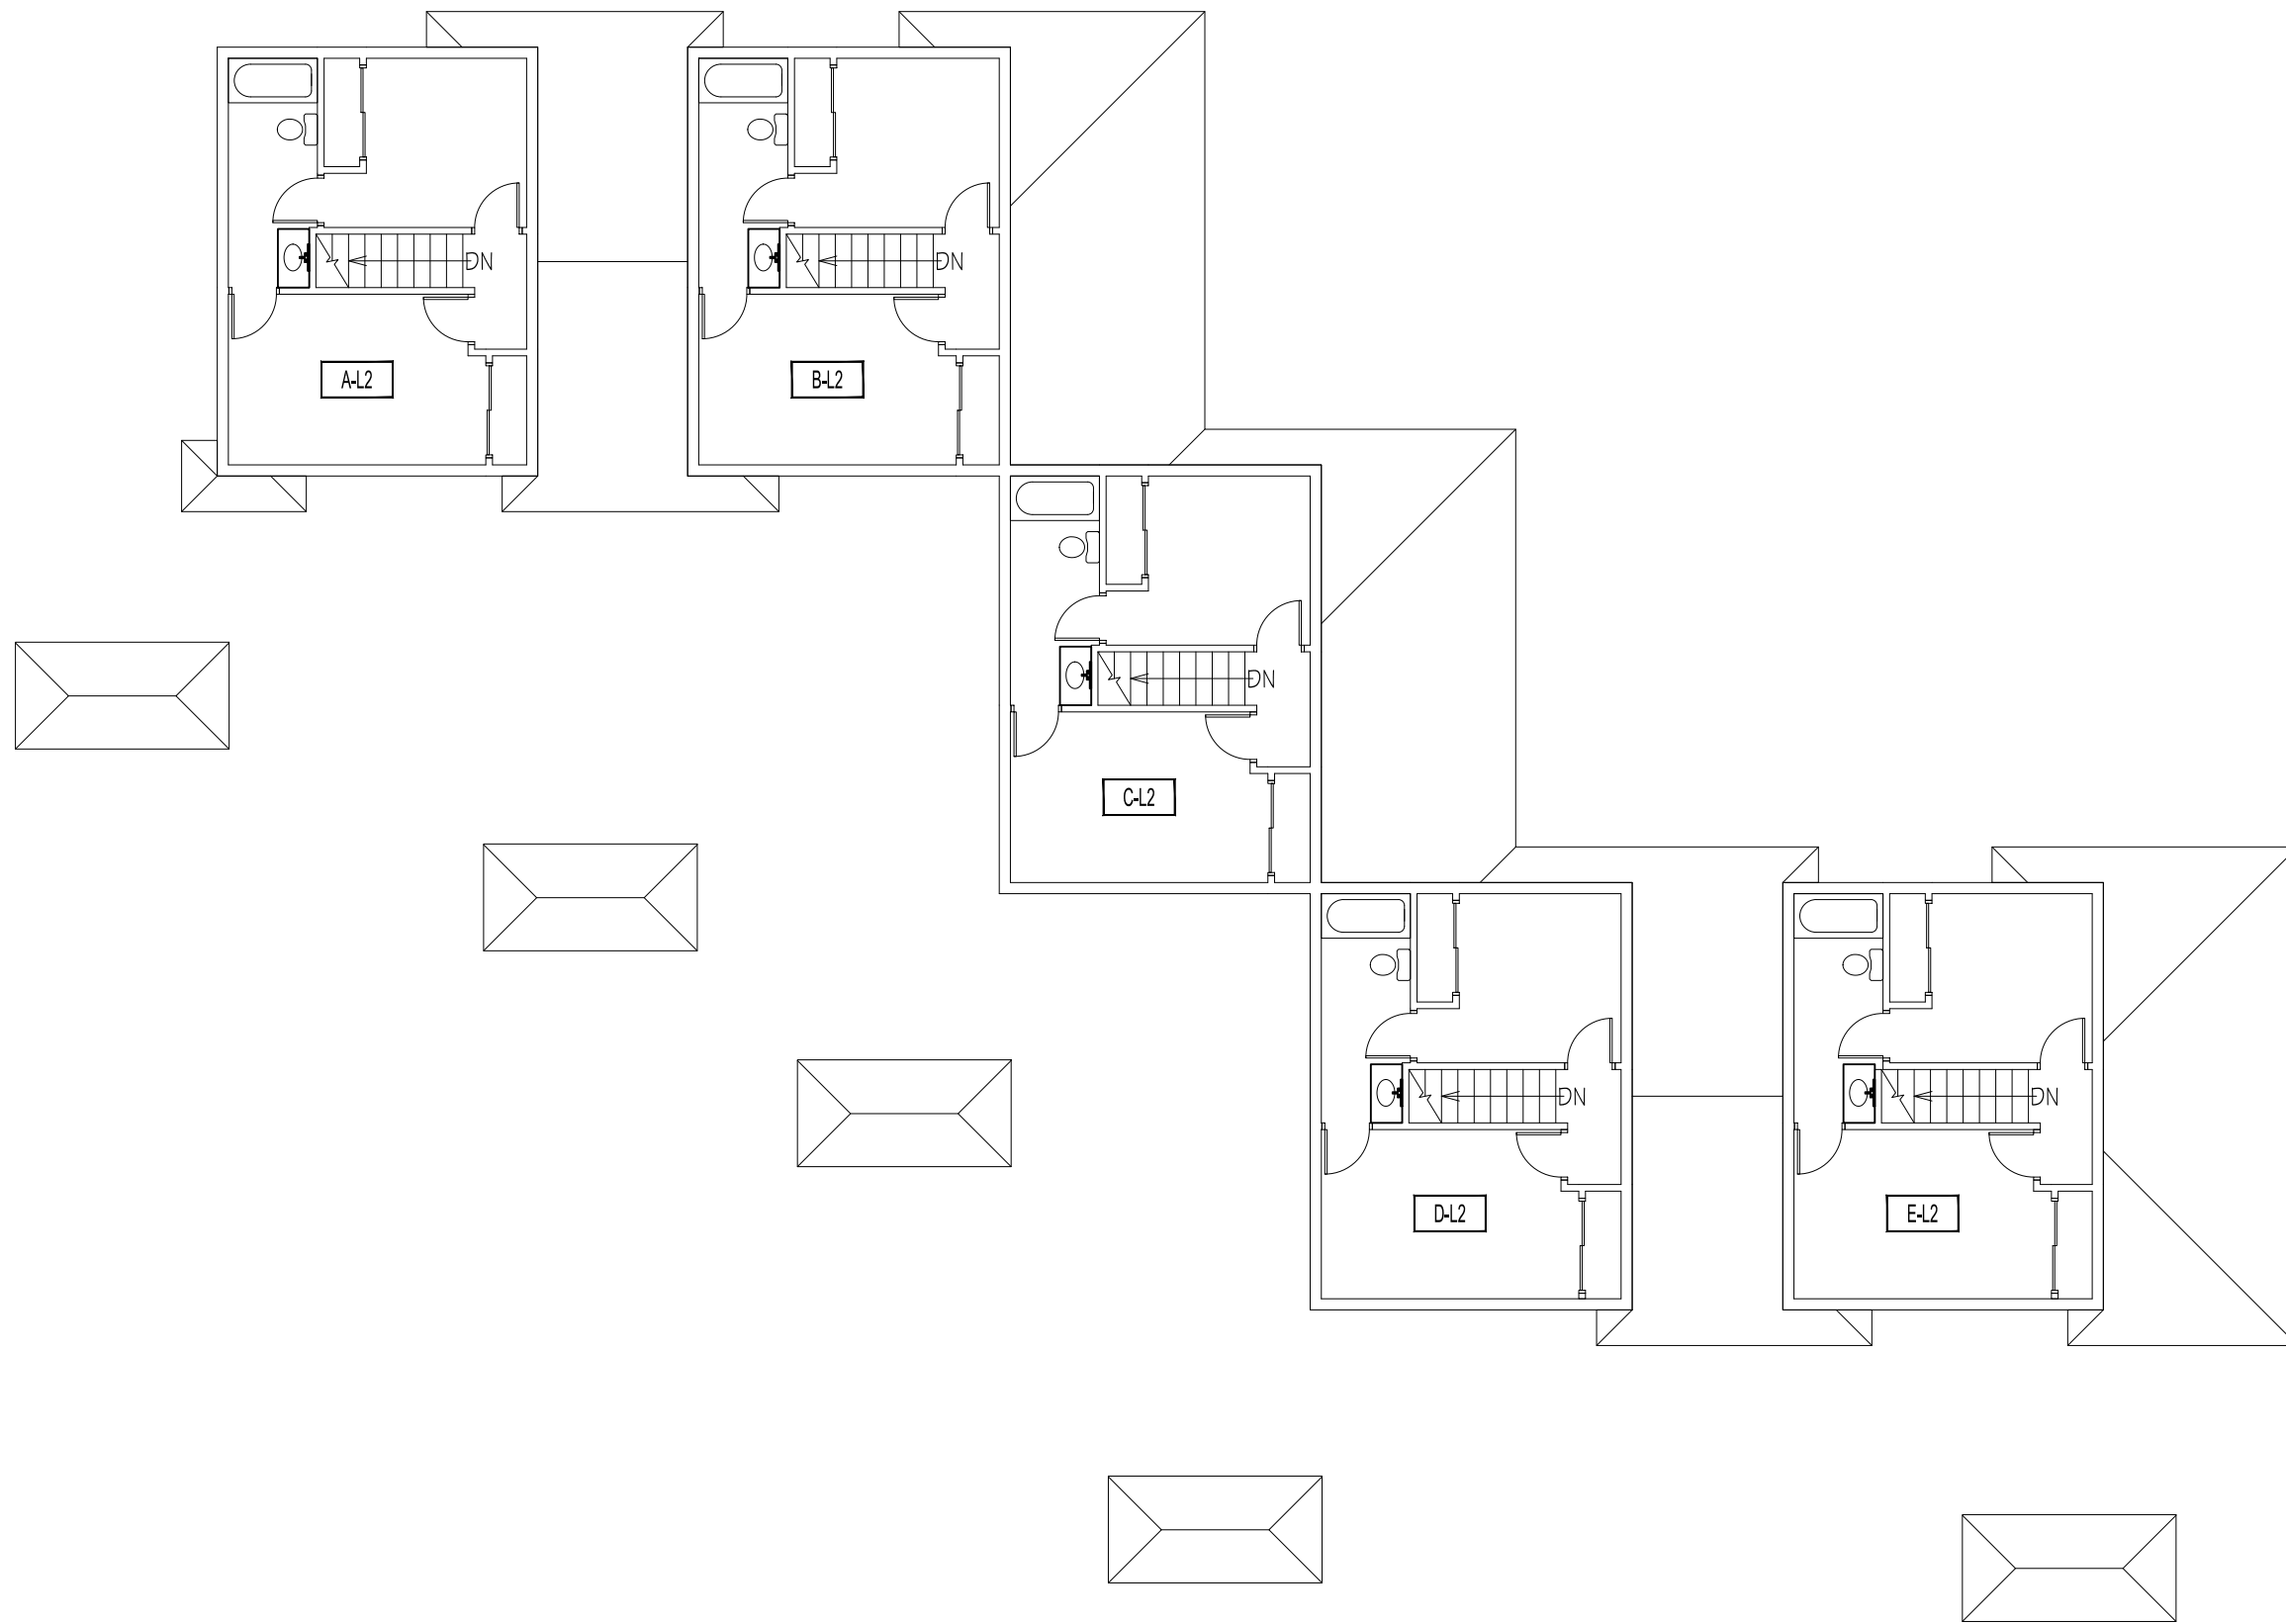

1


MCINTOSH COURT TOWNHOUSES - SECOND LEVEL

SCALE: 3/32" = 1'

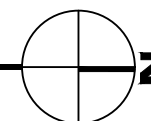

M MONTANA
STATE UNIVERSITY
CAMPUS PLANNING,
DESIGN & CONSTRUCTION
BOZEMAN, MONTANA
PHONE: 406.994.5413 FAX: 406.994.5665

INDEX #
39
BUILDING #
550105

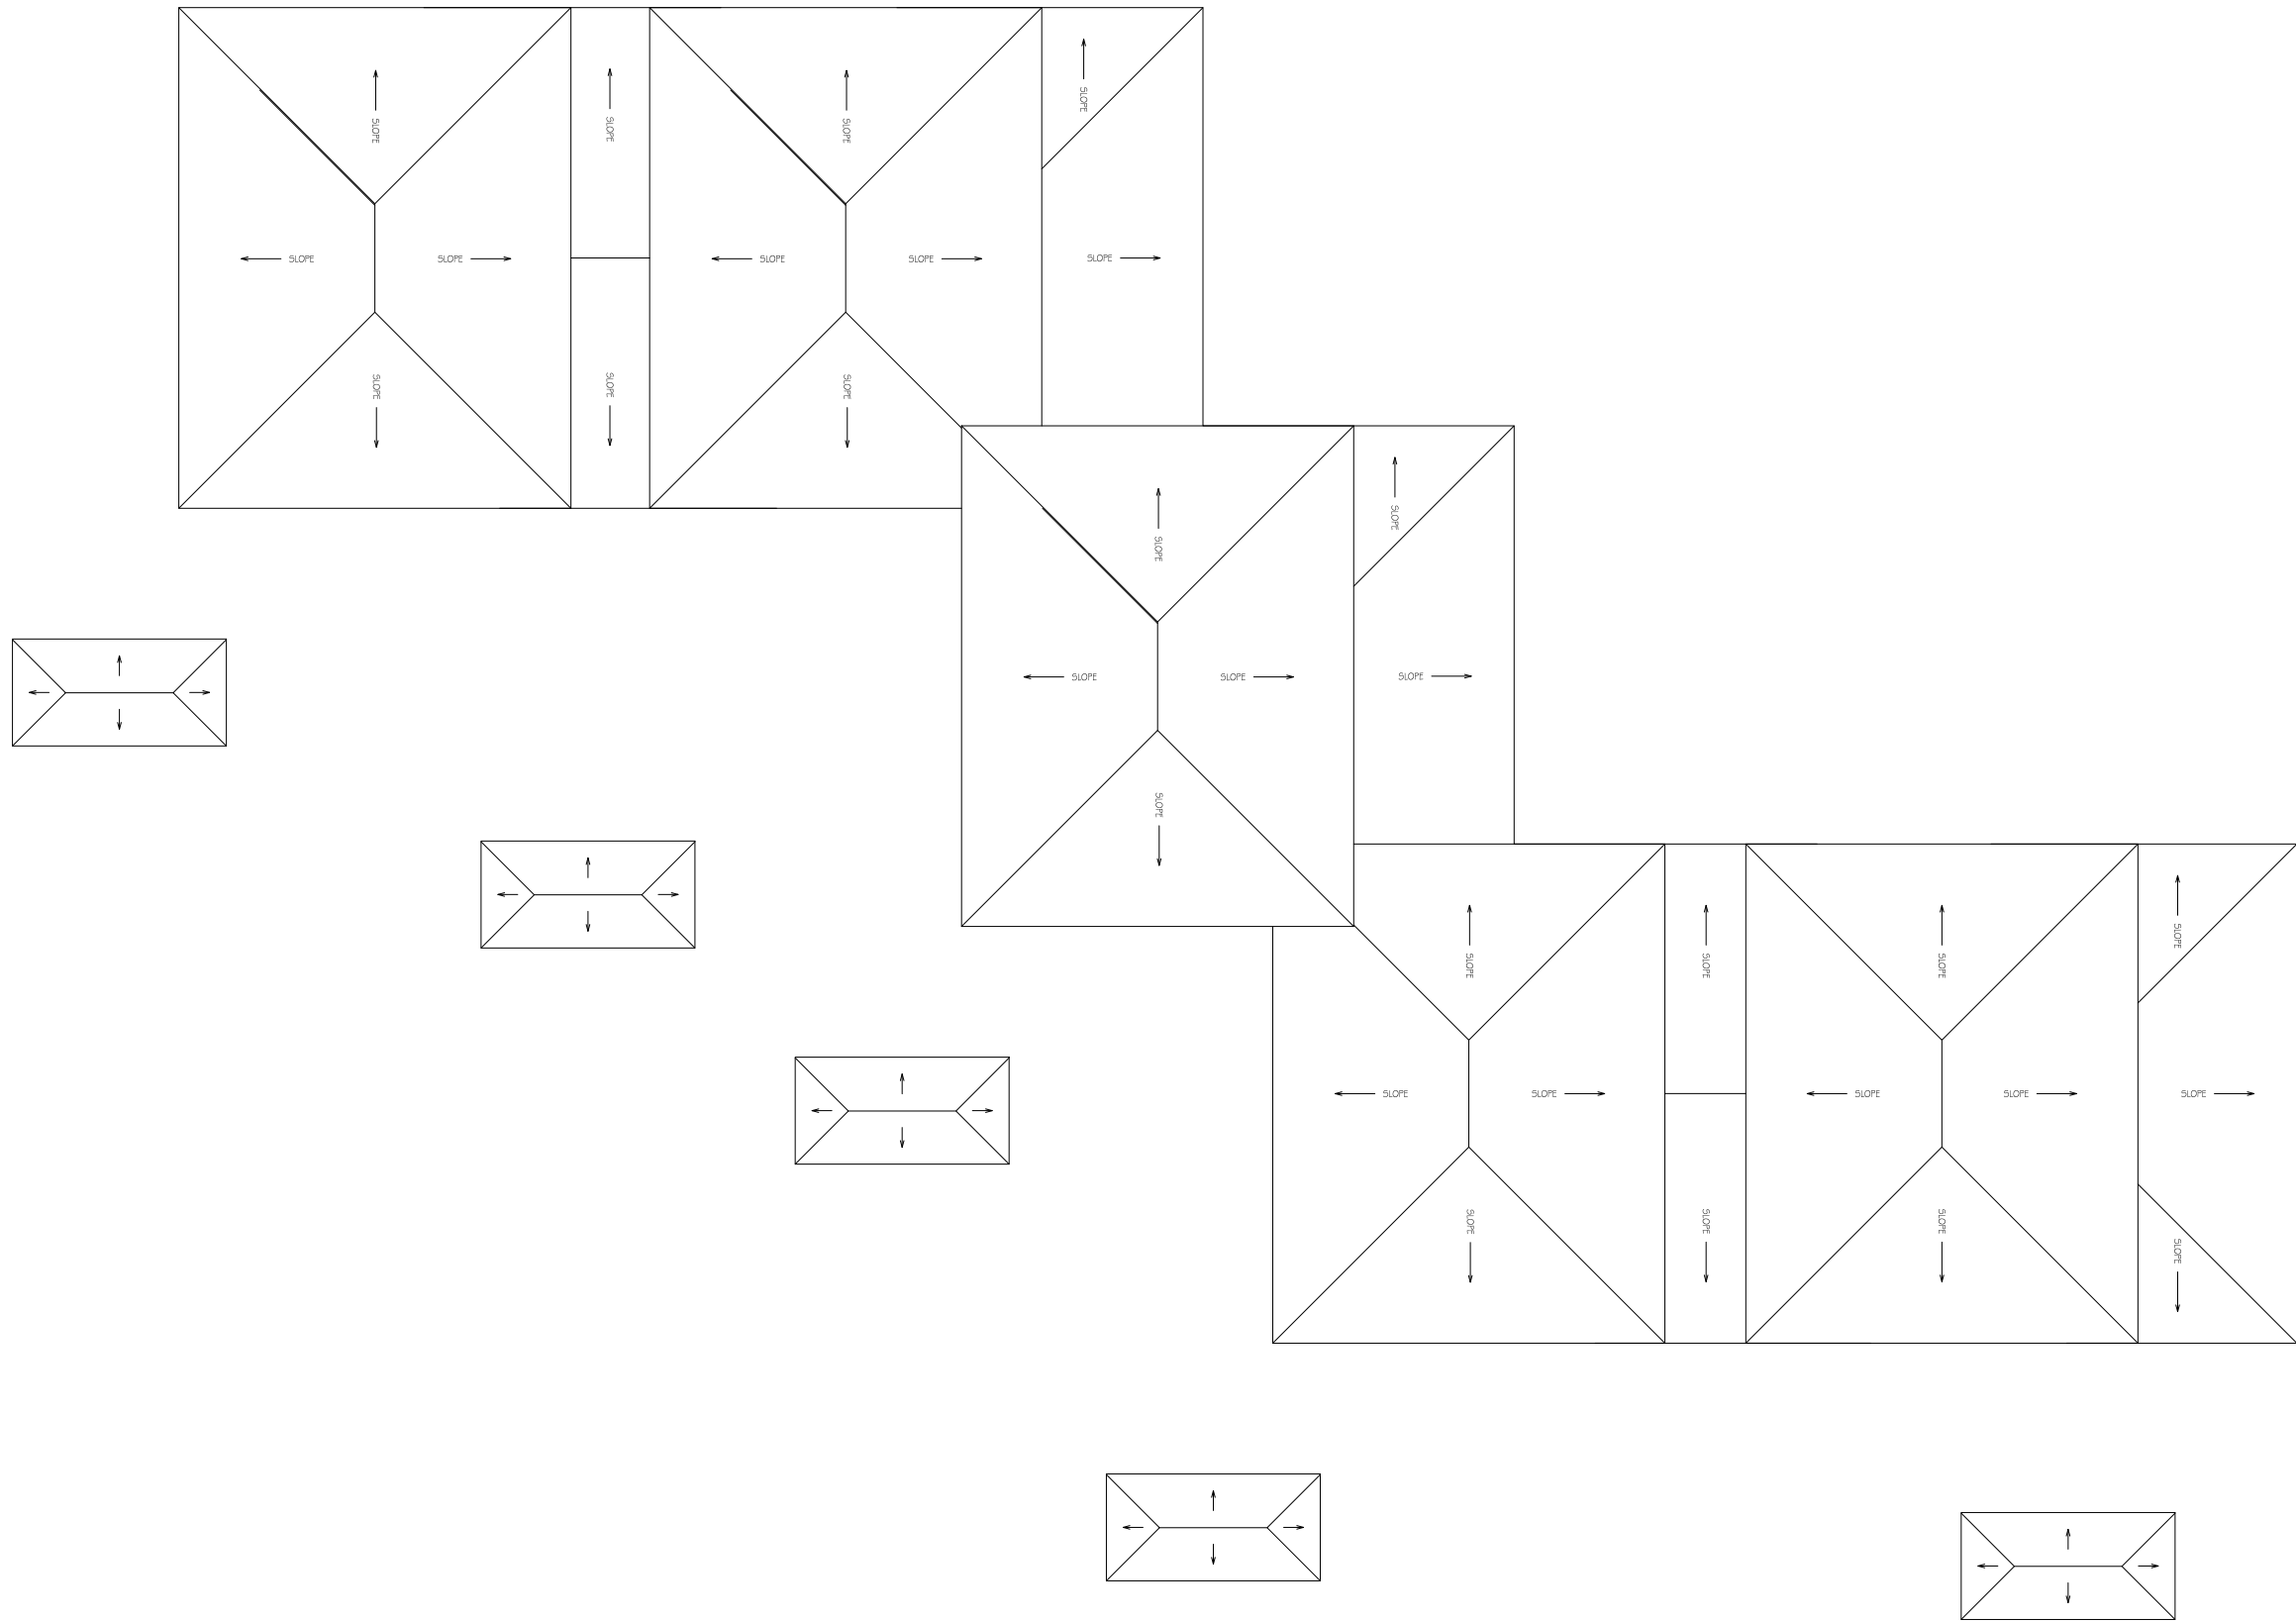

1

MCINTOSH COURT TOWNHOUSES - ROOF LEVEL

SCALE: 3/32" = 1'

