
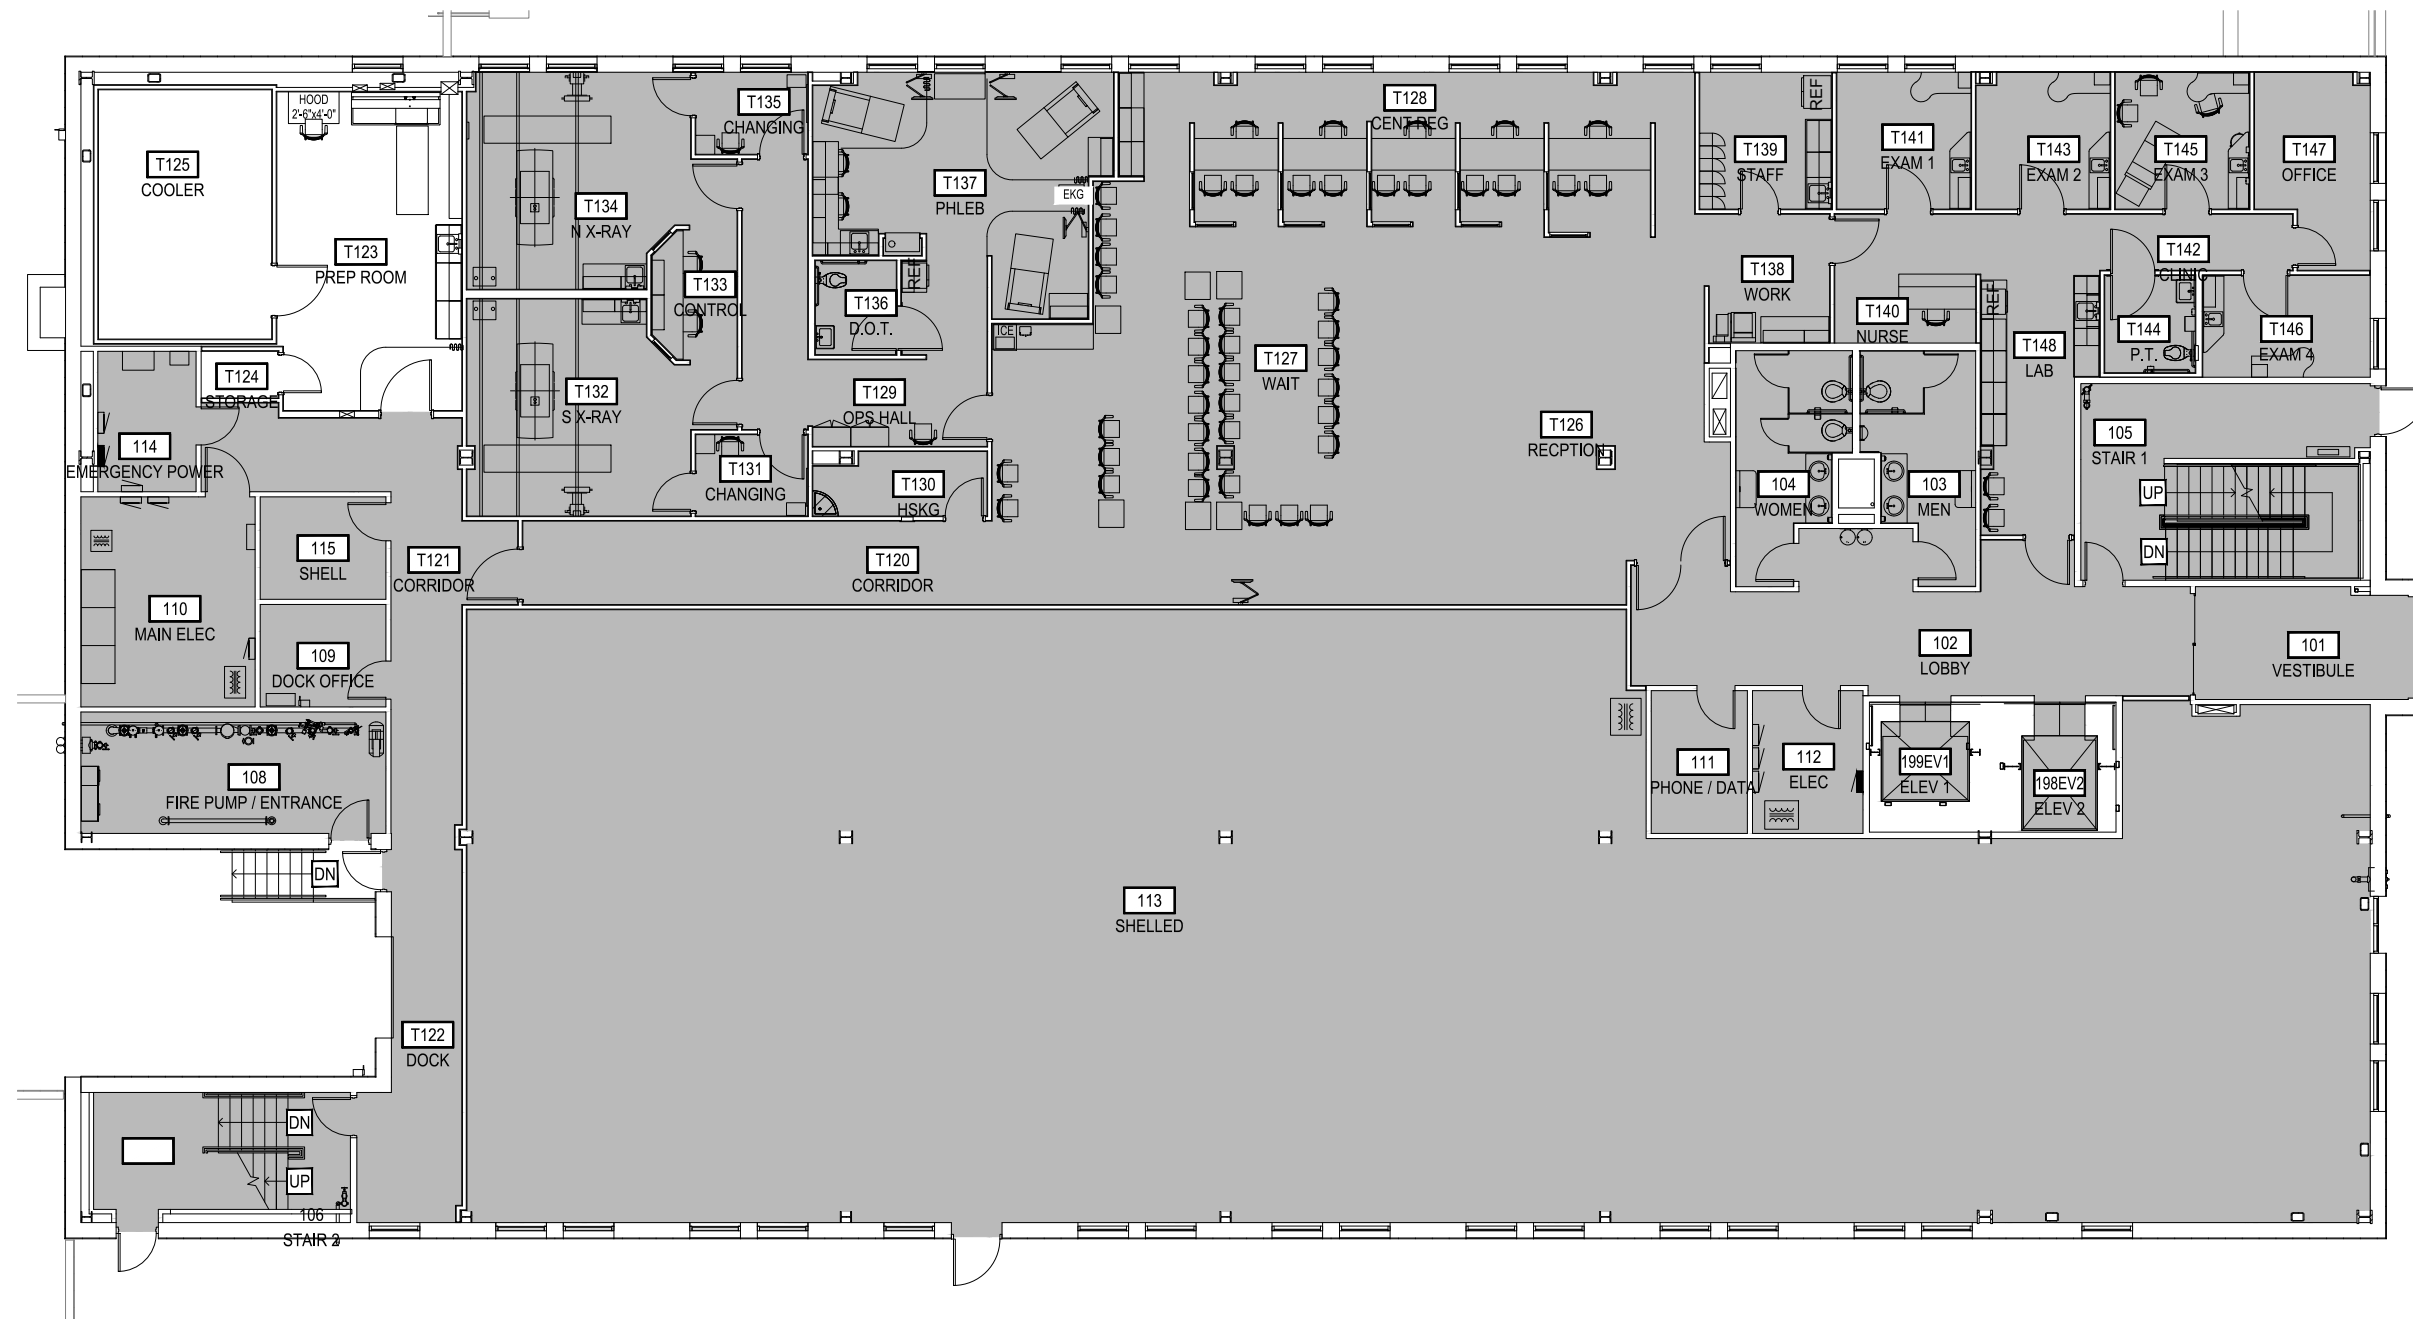


1 BH HIGHLAND PARK 5 (MOB5) - BASEMENT LEVEL
 SCALE: 1" = 15'



Aug 19, 2016 - 8:00am - 978.r.dwg
 H:\Bozeman Health Highland Park 5\Bldg Plan Book\

 MONTANA STATE UNIVERSITY CAMPUS PLANNING, DESIGN & CONSTRUCTION BOZEMAN, MONTANA PHONE: 406.994.5413 FAX: 406.994.5665	INDEX #
	147
	BUILDING #
	978




1 BH HIGHLAND PARK 5 (MOB5) - FIRST LEVEL
SCALE: 1" = 15'



Aug 19, 2016 - 8:00am - 978.r1.dwg
 E:\Boreman Health Highland Park 5\Bldg Plan Book


MONTANA STATE UNIVERSITY
 CAMPUS PLANNING,
 DESIGN & CONSTRUCTION
 BOZEMAN, MONTANA
 PHONE: 406.994.5413 FAX: 406.994.5665

INDEX #	147
BUILDING #	978

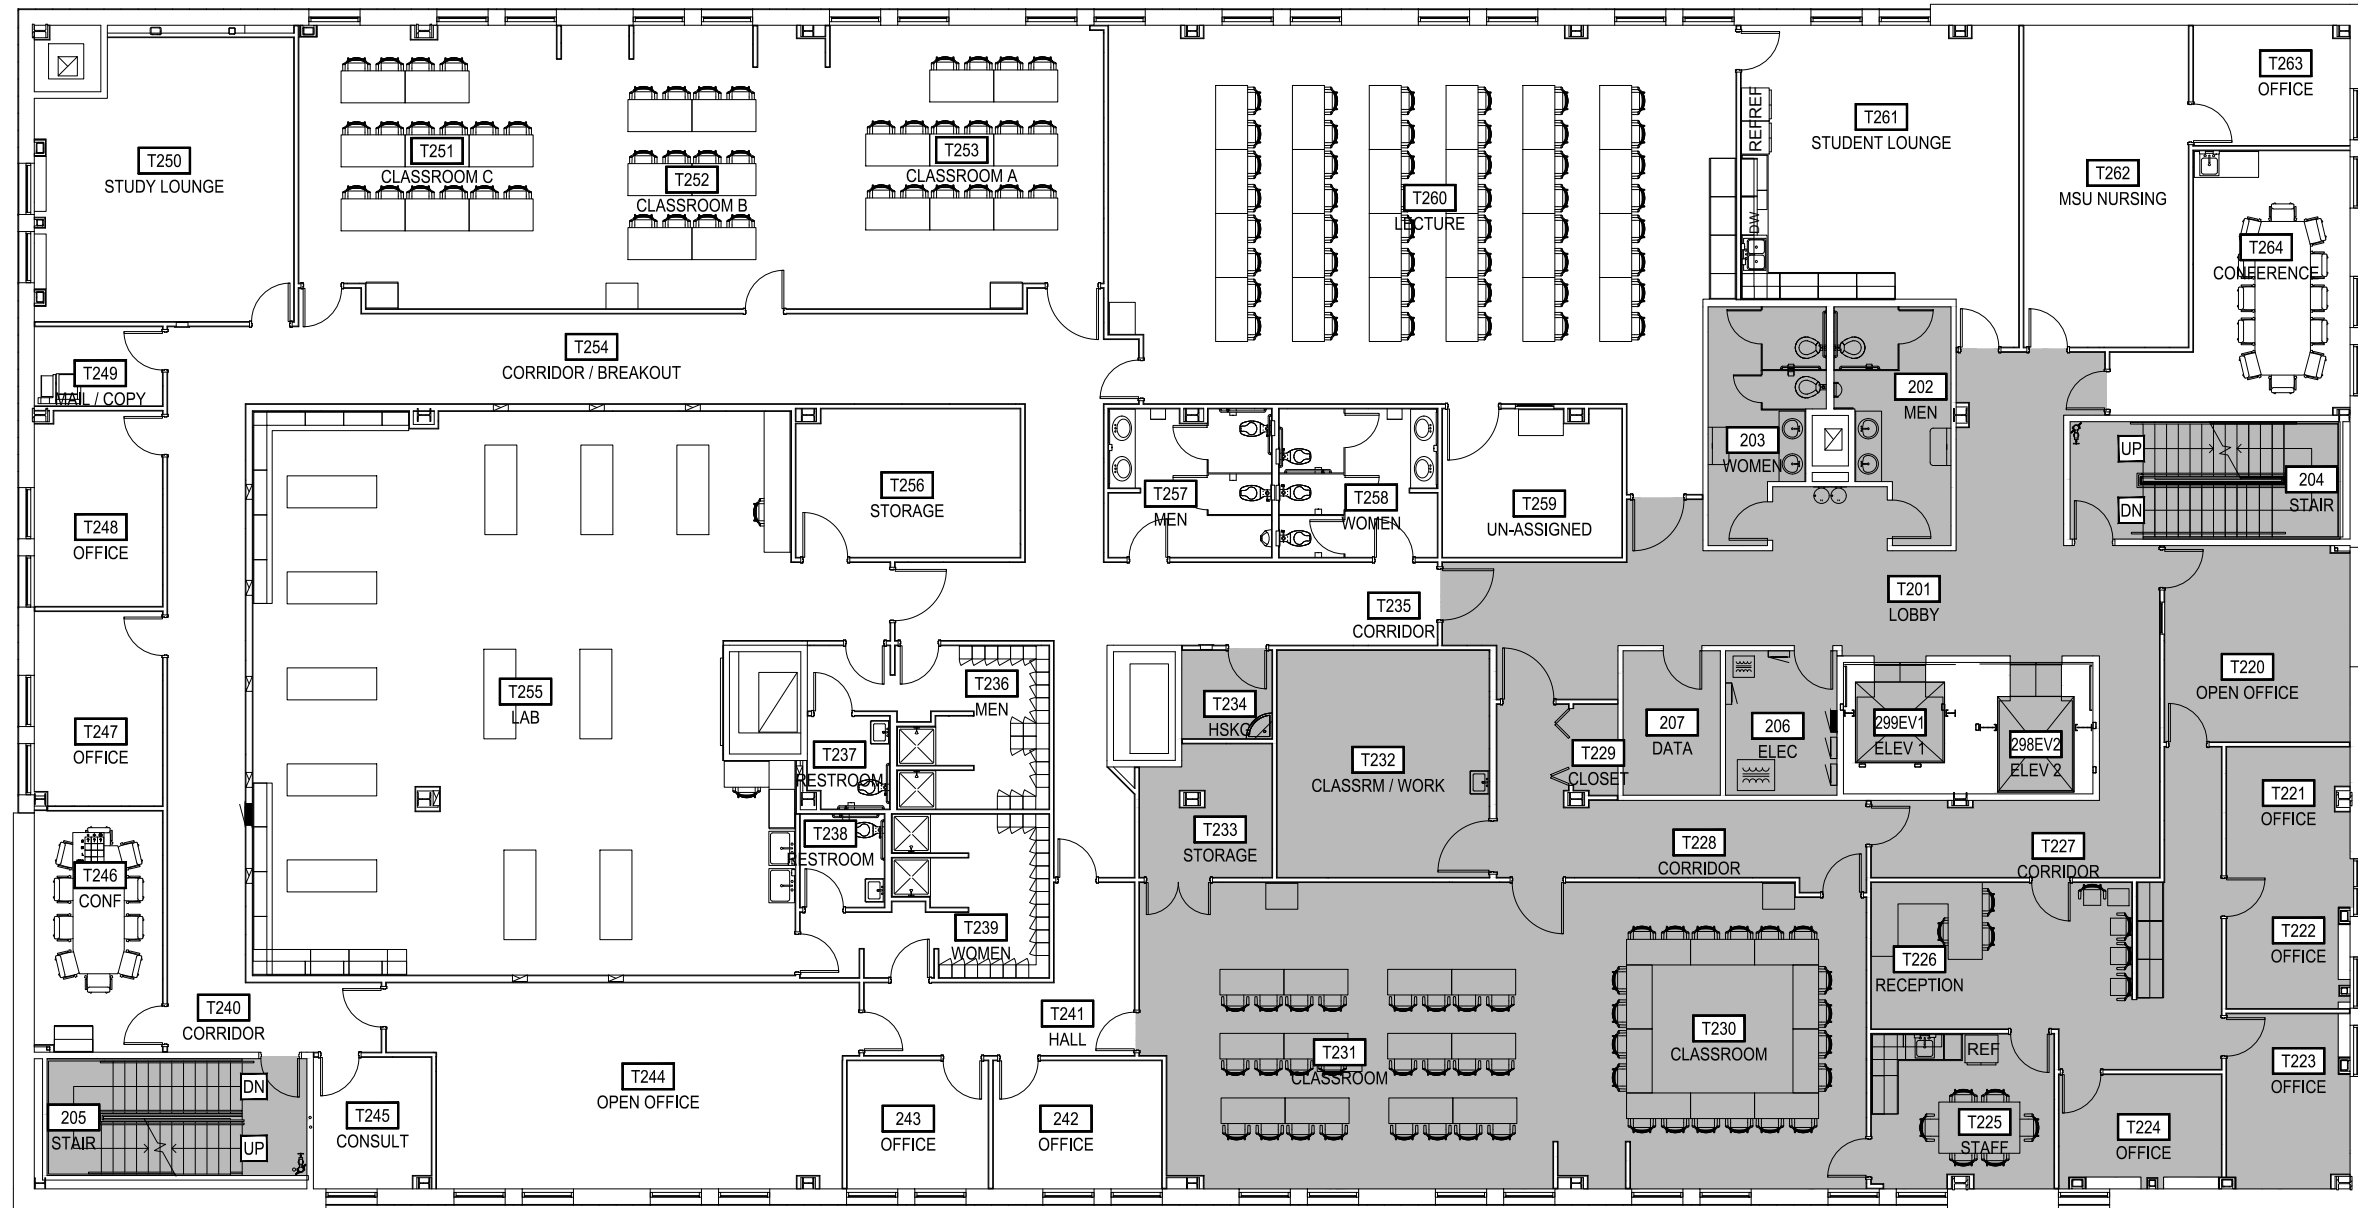


1 BH HIGHLAND PARK 5 (MOB5) - SECOND LEVEL
 SCALE: 1" = 15'



Aug 19, 2016 - 8:00am - 97% A2.dwg
 H:\Boreman Health Highland Park 5\Bldg Plan Book

M MONTANA STATE UNIVERSITY
 CAMPUS PLANNING,
 DESIGN & CONSTRUCTION
 BOZEMAN, MONTANA
 PHONE: 406.994.5413 FAX: 406.994.5665

INDEX #
147
 BUILDING #
978

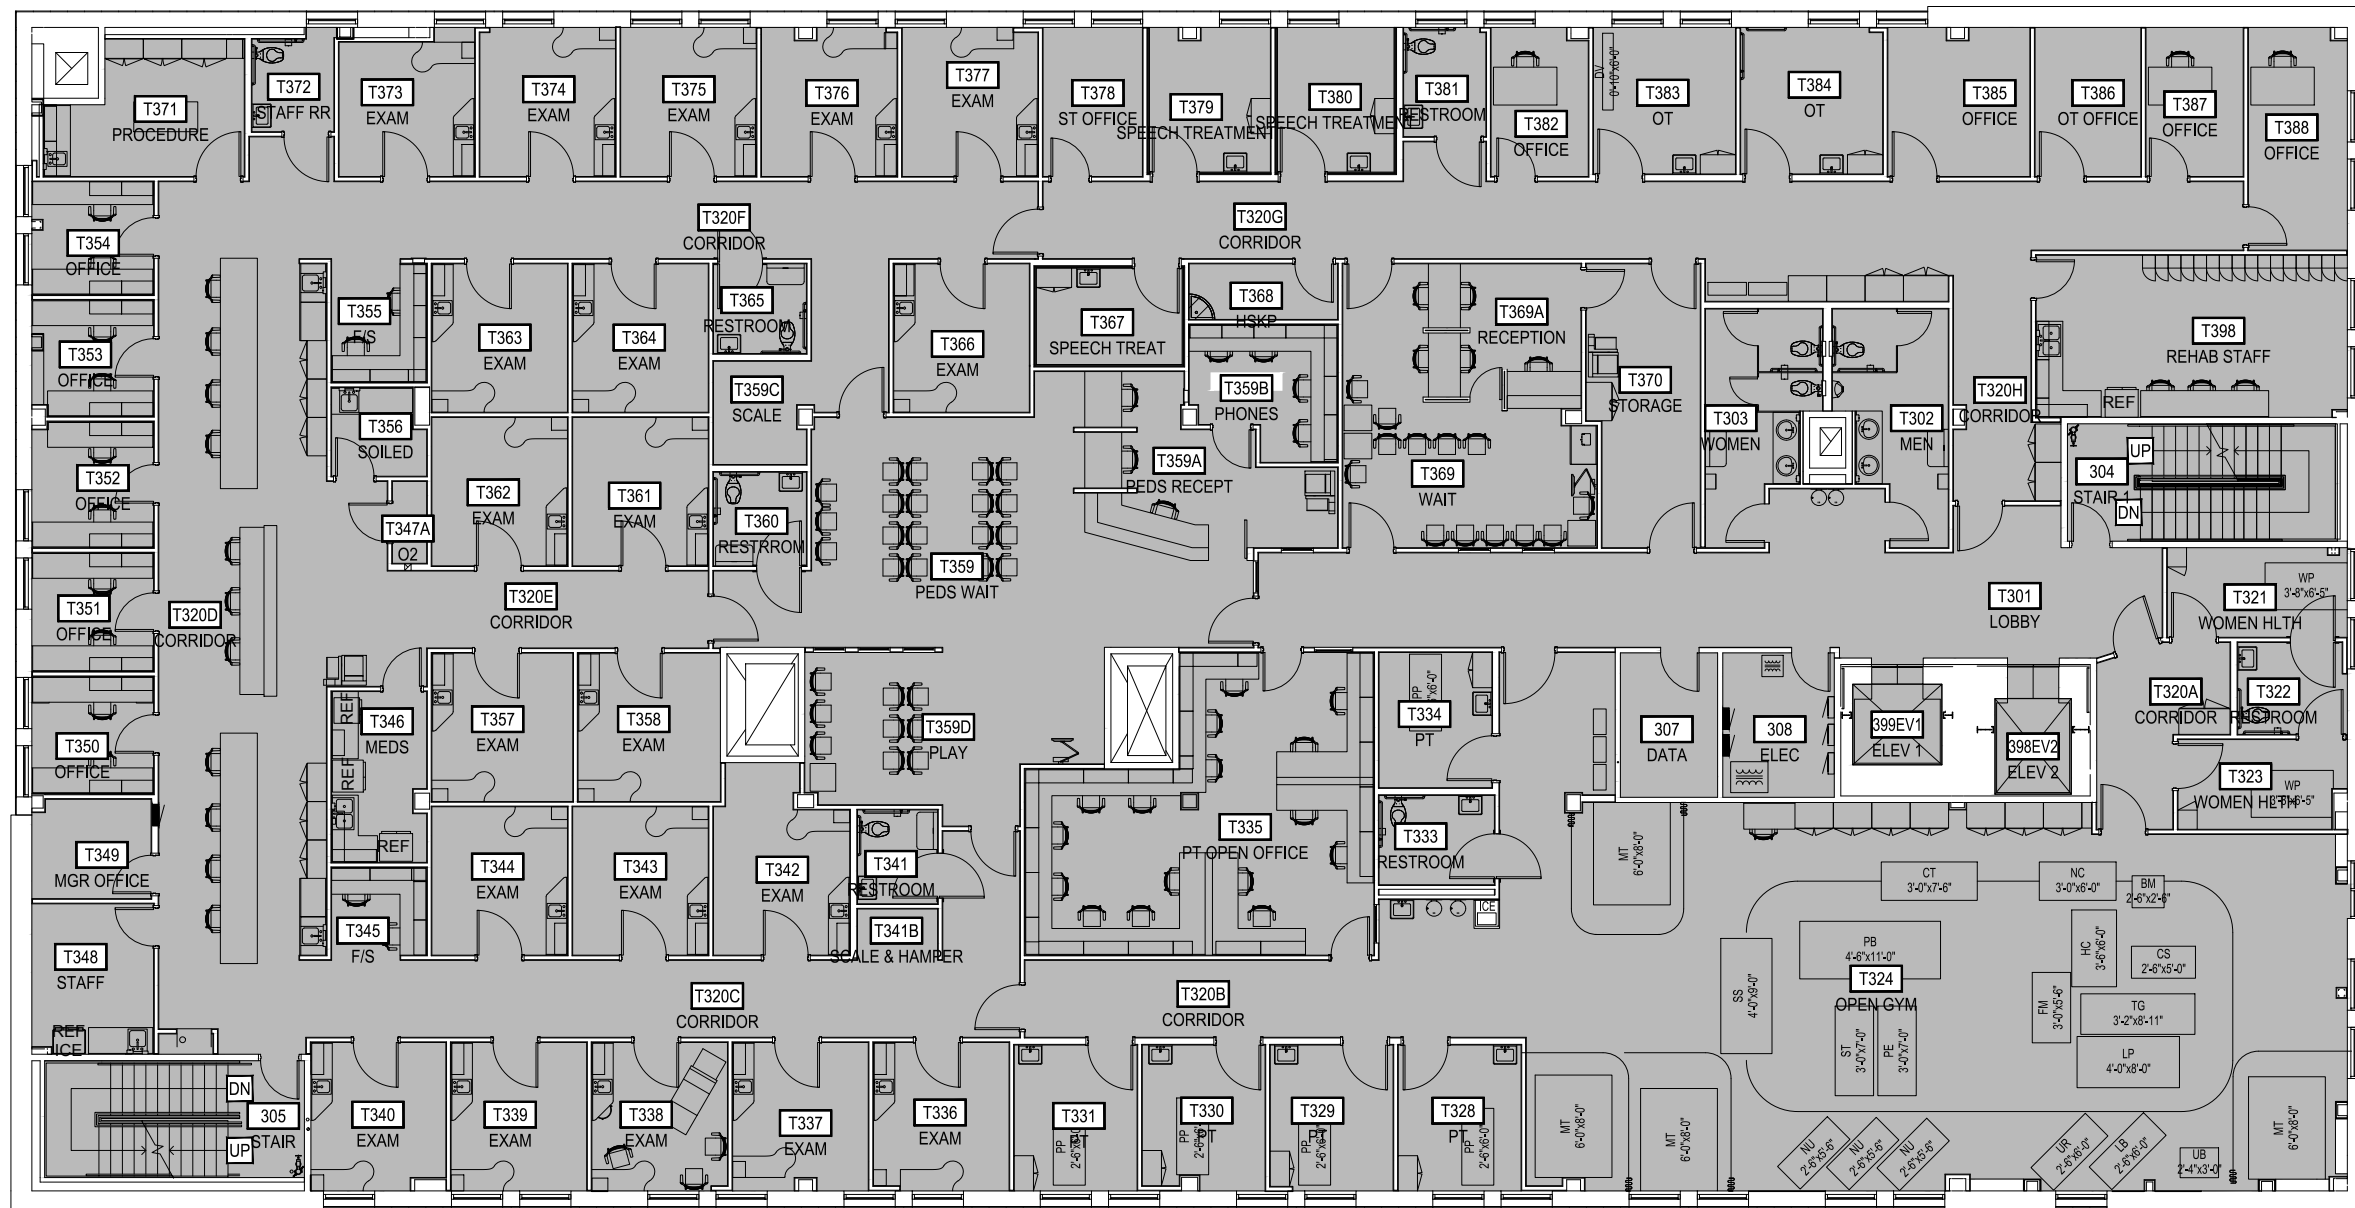


1 BH HIGHLAND PARK 5 (MOB5) - THIRD LEVEL
 SCALE: 1" = 15'



Aug 19, 2016 - 8:00am - 978.13.dwg
 H:\Boreman Health Highland Park 5\Bldg Plan Book


MONTANA STATE UNIVERSITY
 CAMPUS PLANNING,
 DESIGN & CONSTRUCTION
 BOZEMAN, MONTANA
 PHONE: 406.994.5413 FAX: 406.994.5665

INDEX #
147
 BUILDING #
978

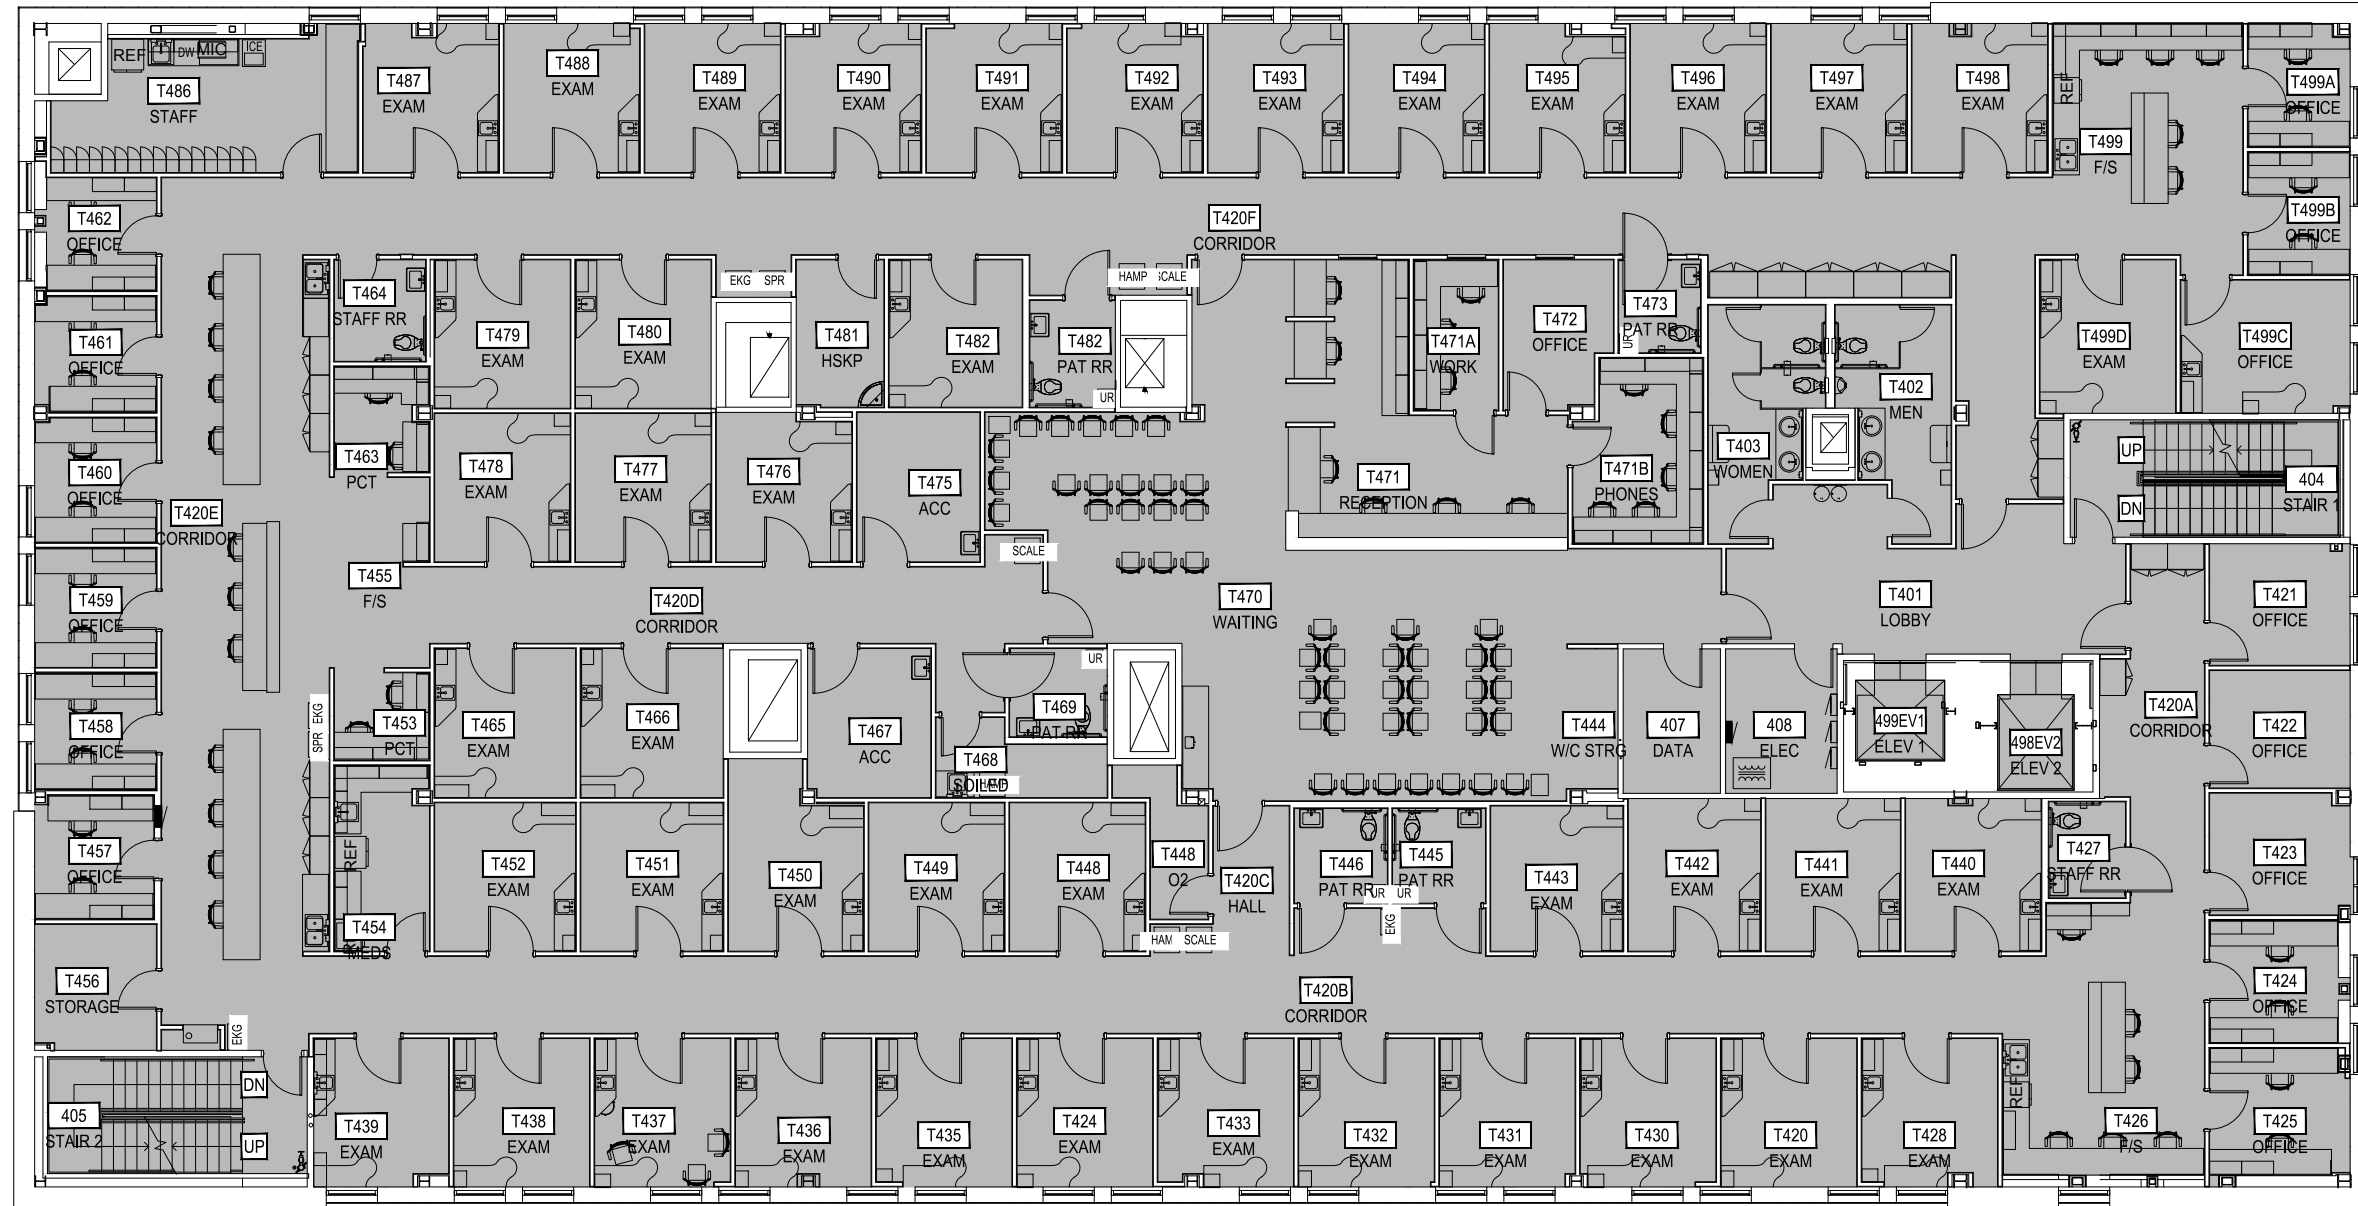

1

BH HIGHLAND PARK 5 (MOB5) - FOURTH LEVEL


SCALE: 1" = 15'



Aug. 19, 2016 - 8:00am - 978.L4.dwg
 E:\Boreman Health Highland Park 5\Bldg Plan Book\

M MONTANA STATE UNIVERSITY
 CAMPUS PLANNING,
 DESIGN & CONSTRUCTION
 BOZEMAN, MONTANA
 PHONE: 406.994.5413 FAX: 406.994.5665

INDEX #
147
BUILDING #
978

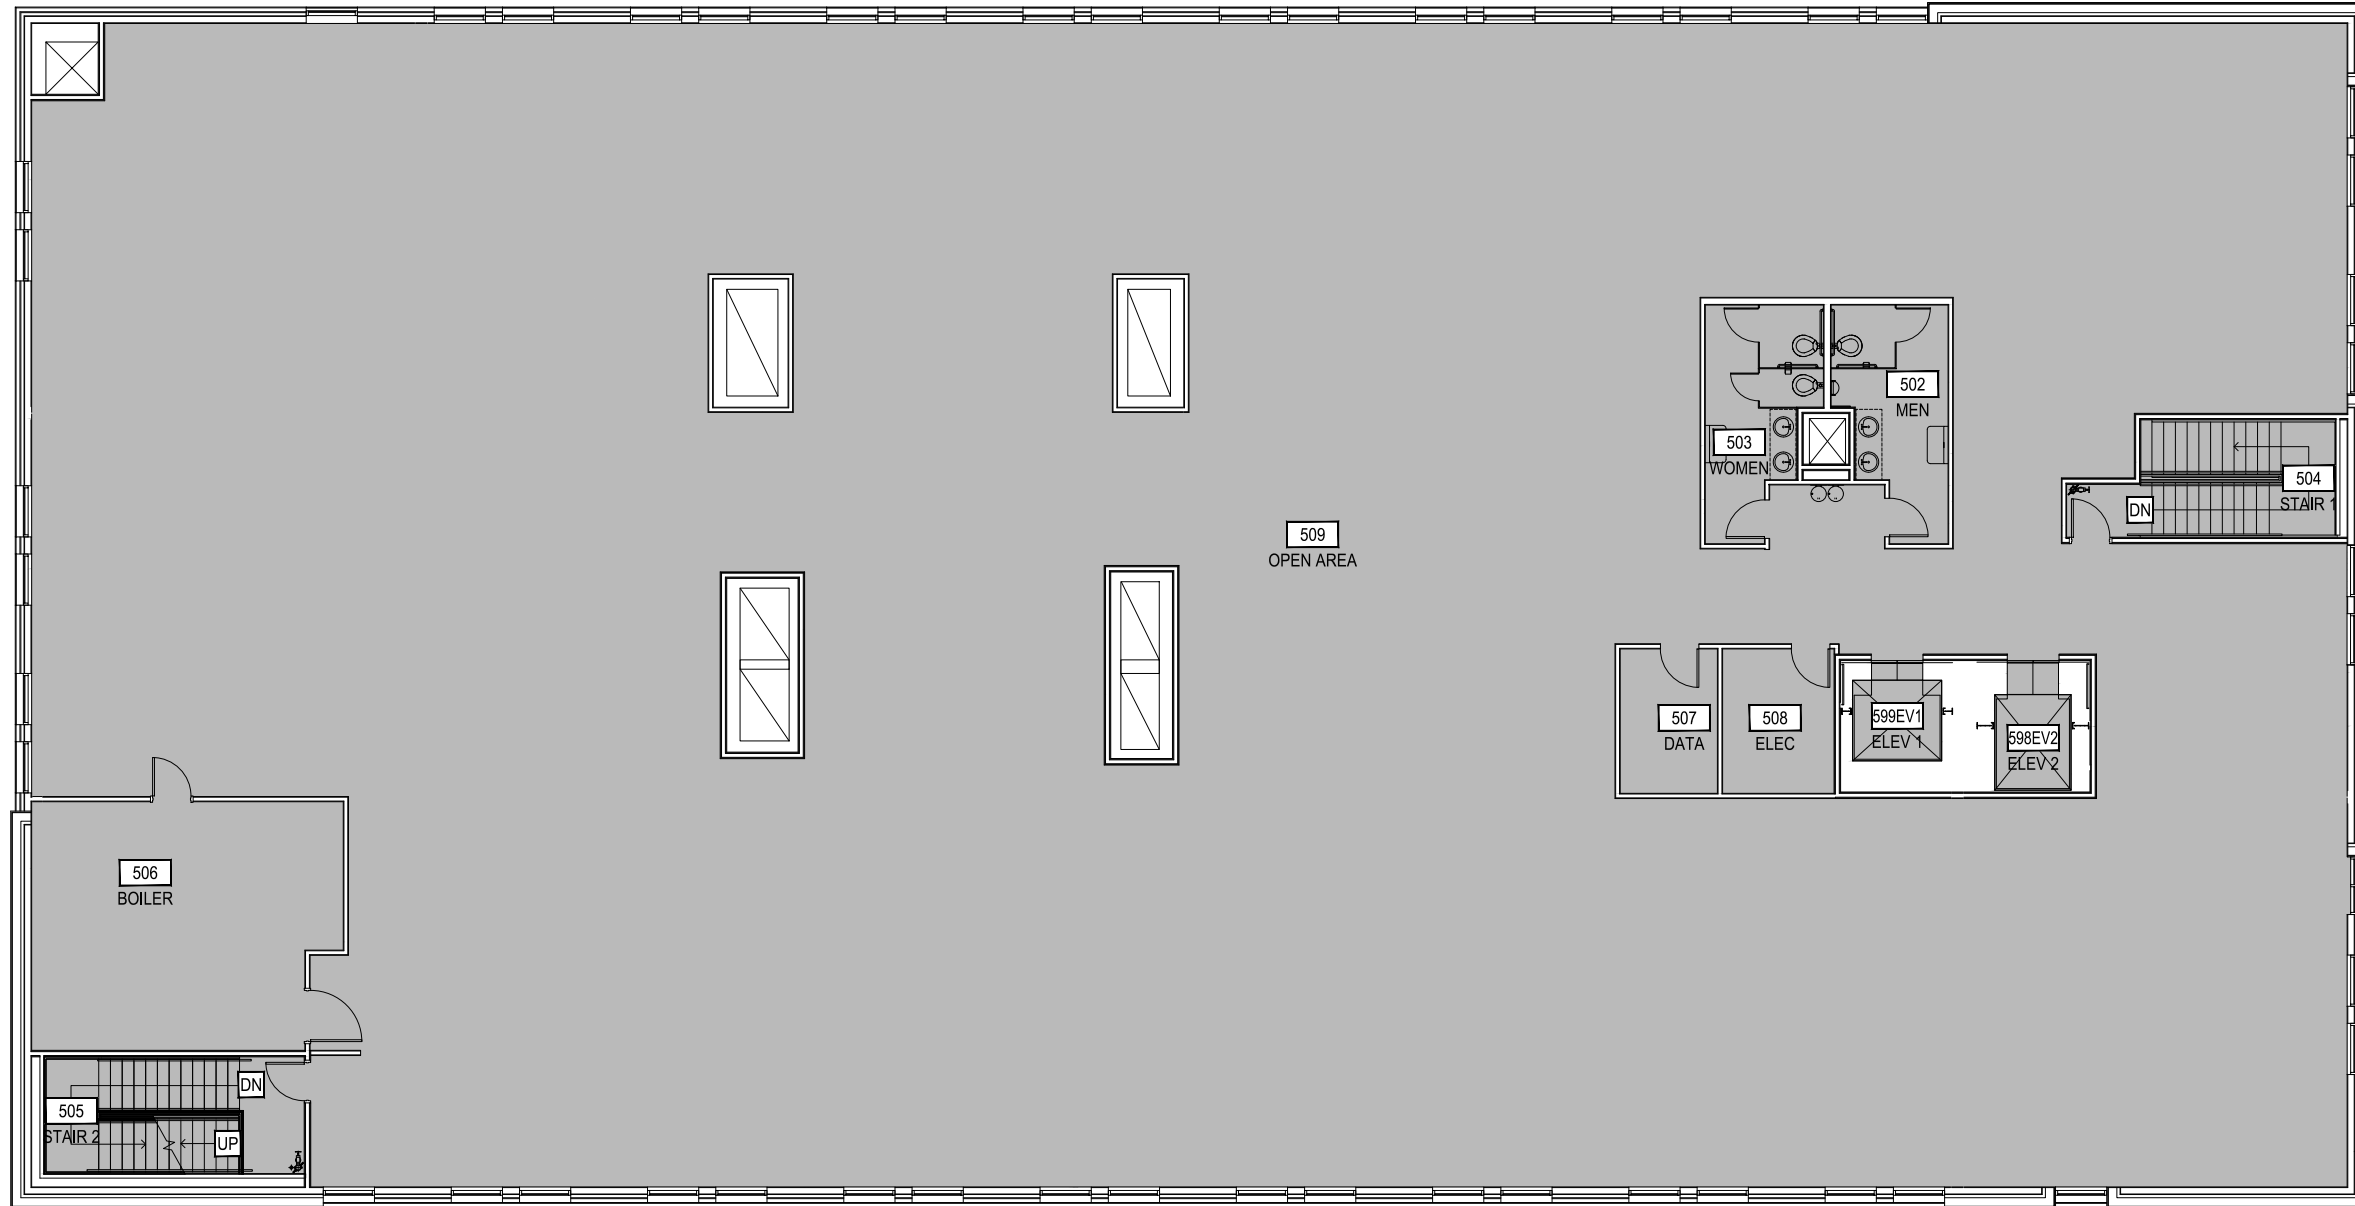

1 BH HIGHLAND PARK 5 (MOB5) - FIFTH LEVEL
SCALE: 1" = 15'

