

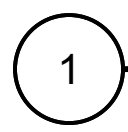
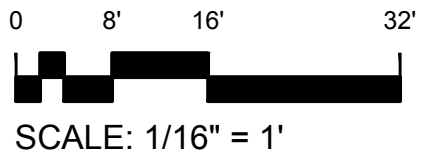


Jan 28, 2016 - 11:29am - 101_ASSB.dwg
H:\Montana Hall\Building Plan - Book Copy\

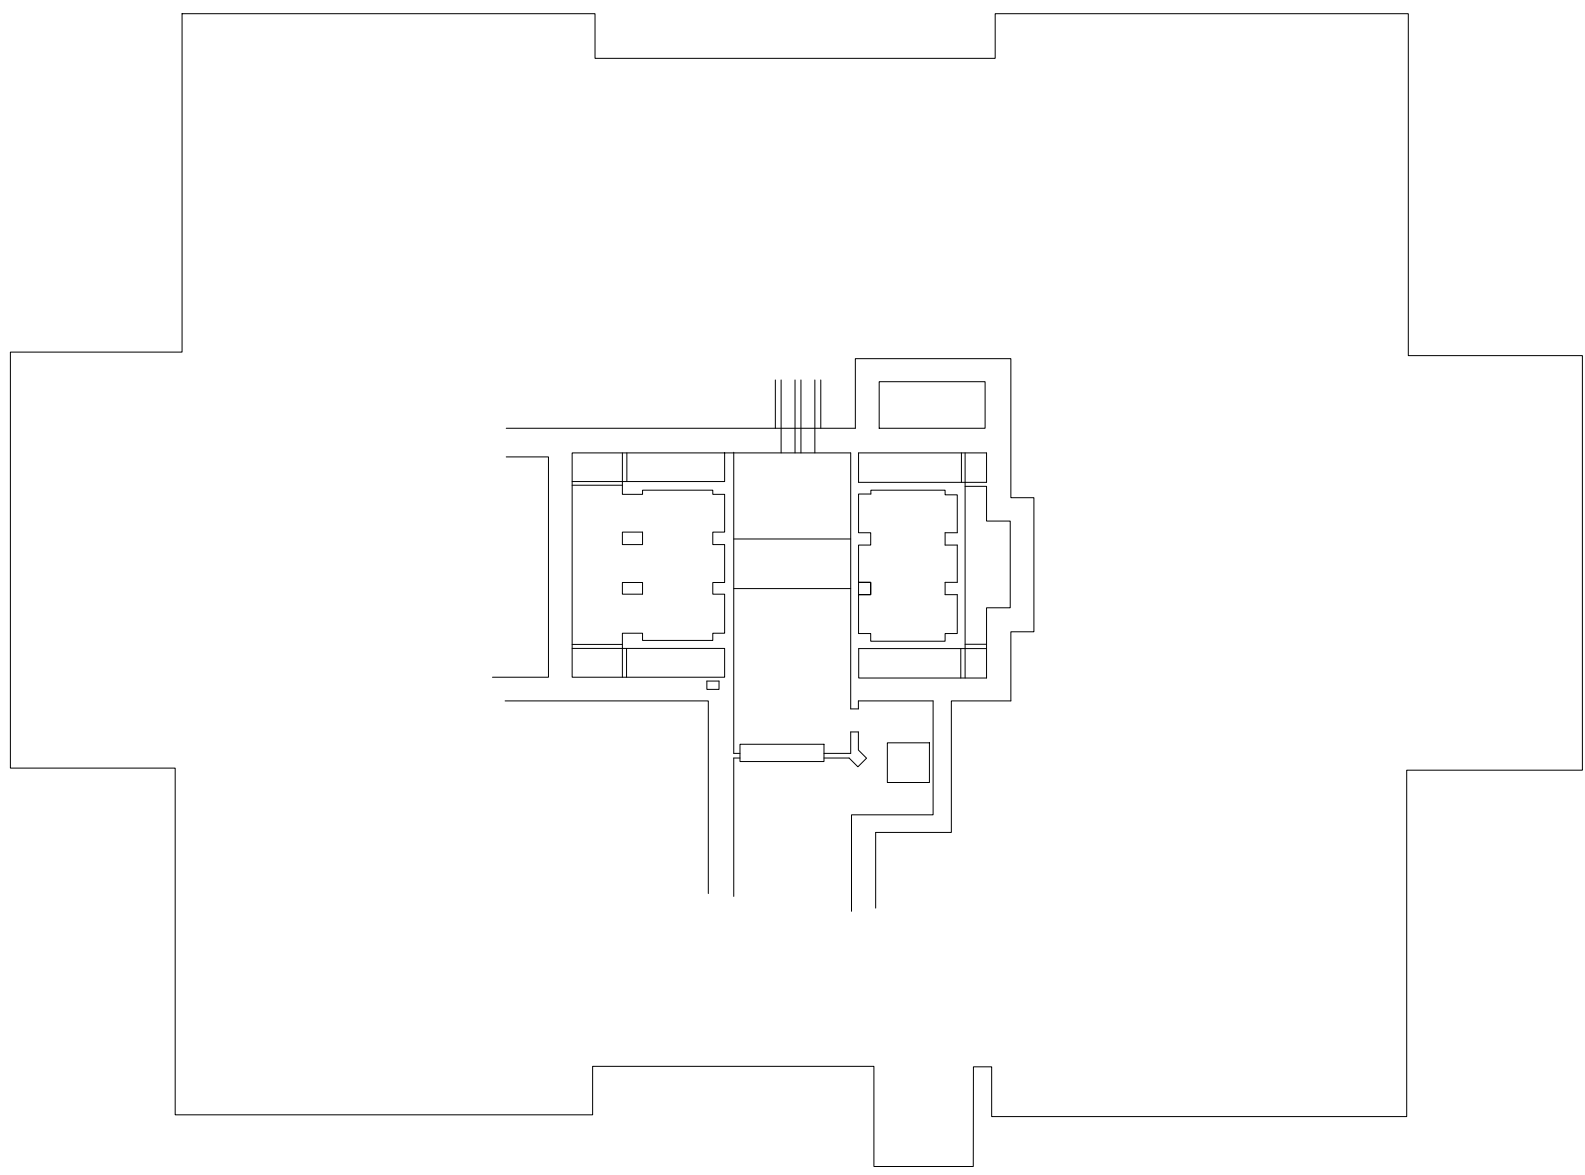



SUB-SUB BASEMENT LEVEL
MONTANA HALL

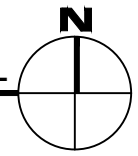

| |
|--|
|  MONTANA STATE UNIVERSITY |
| |

| | |
|------------|------------|
| INDEX # | 21 |
| BUILDING # | 101 |

Jan 28, 2016 - 11:29am - 101_ASB.dwg
H:\Montana Hall\Building Plan - Book Copy\

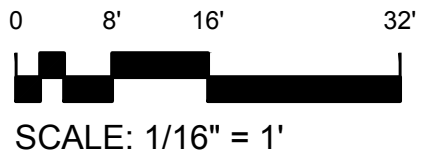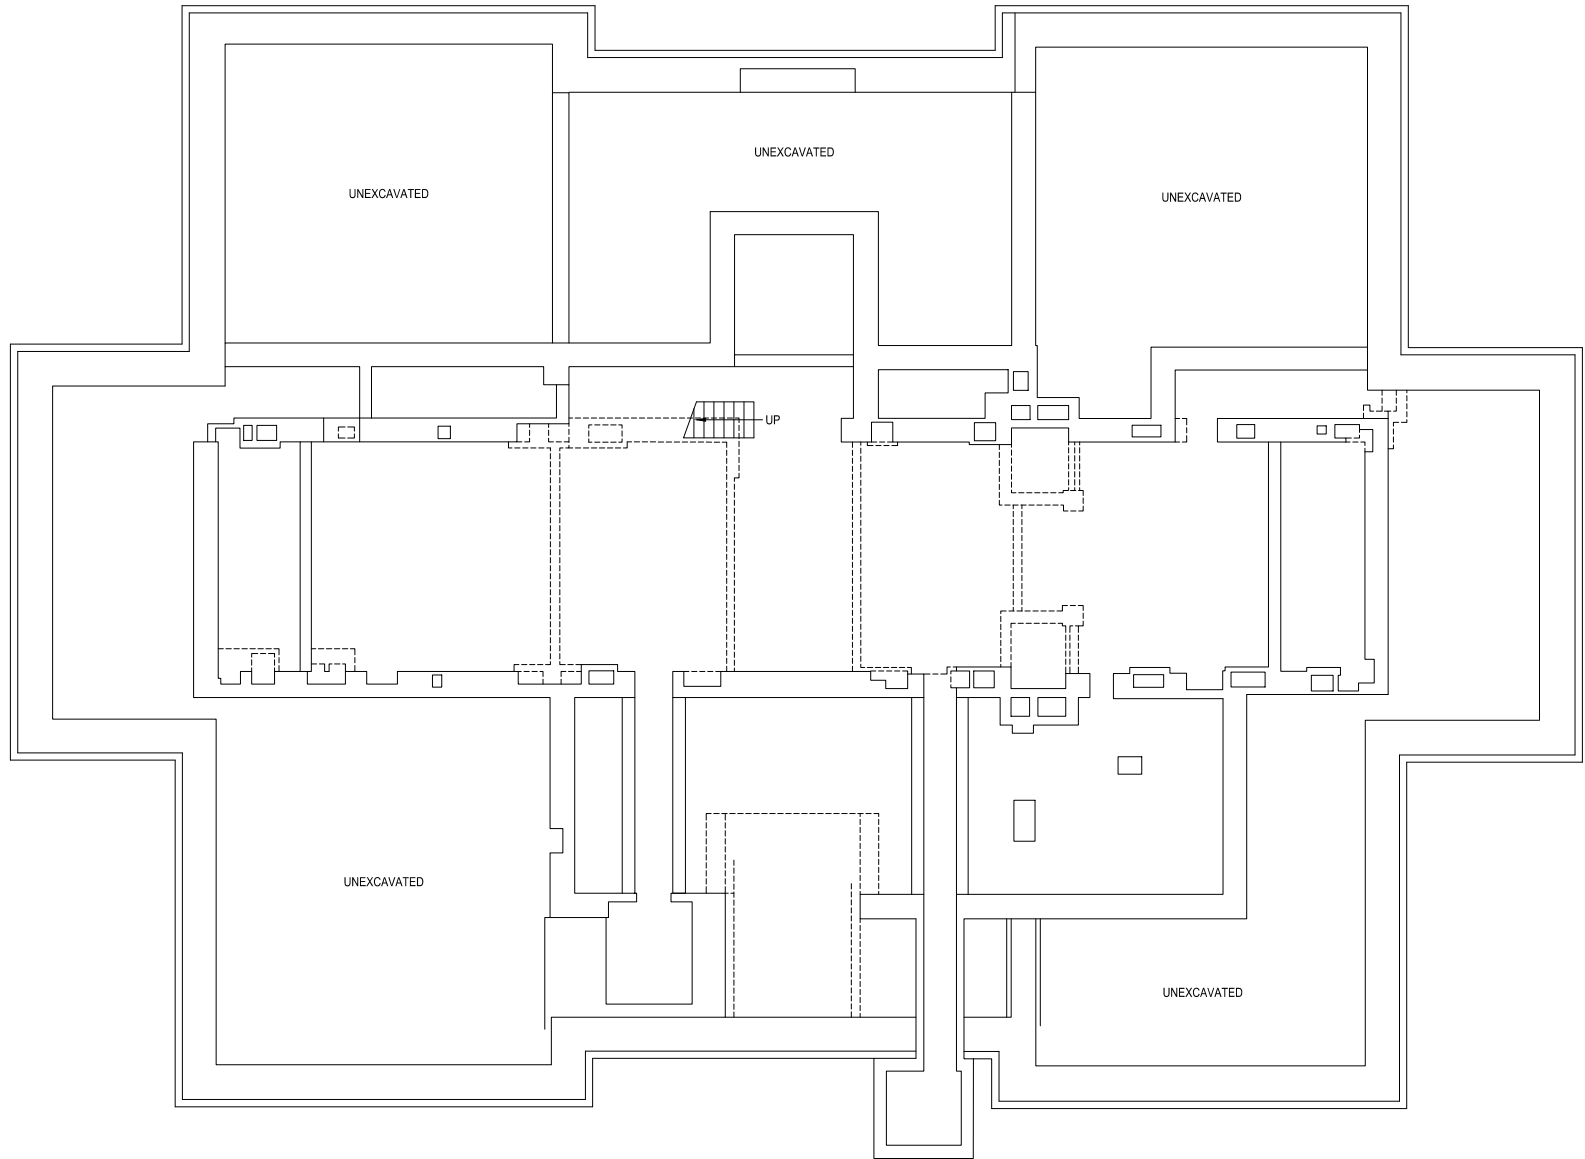

1



SUB BASEMENT LEVEL
MONTANA HALL



M MONTANA STATE UNIVERSITY
CAMPUS PLANNING,
DESIGN & CONSTRUCTION
BOZEMAN, MONTANA
PHONE: 406.994.5413 FAX: 406.994.5665

| | |
|------------|------------|
| INDEX # | 21 |
| BUILDING # | 101 |


Jan 28, 2016 - 11:29am - 101_AE.dwg
HE:\Montana Hall\Building Plan - Book Copy\

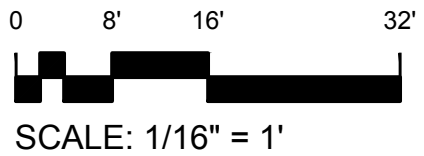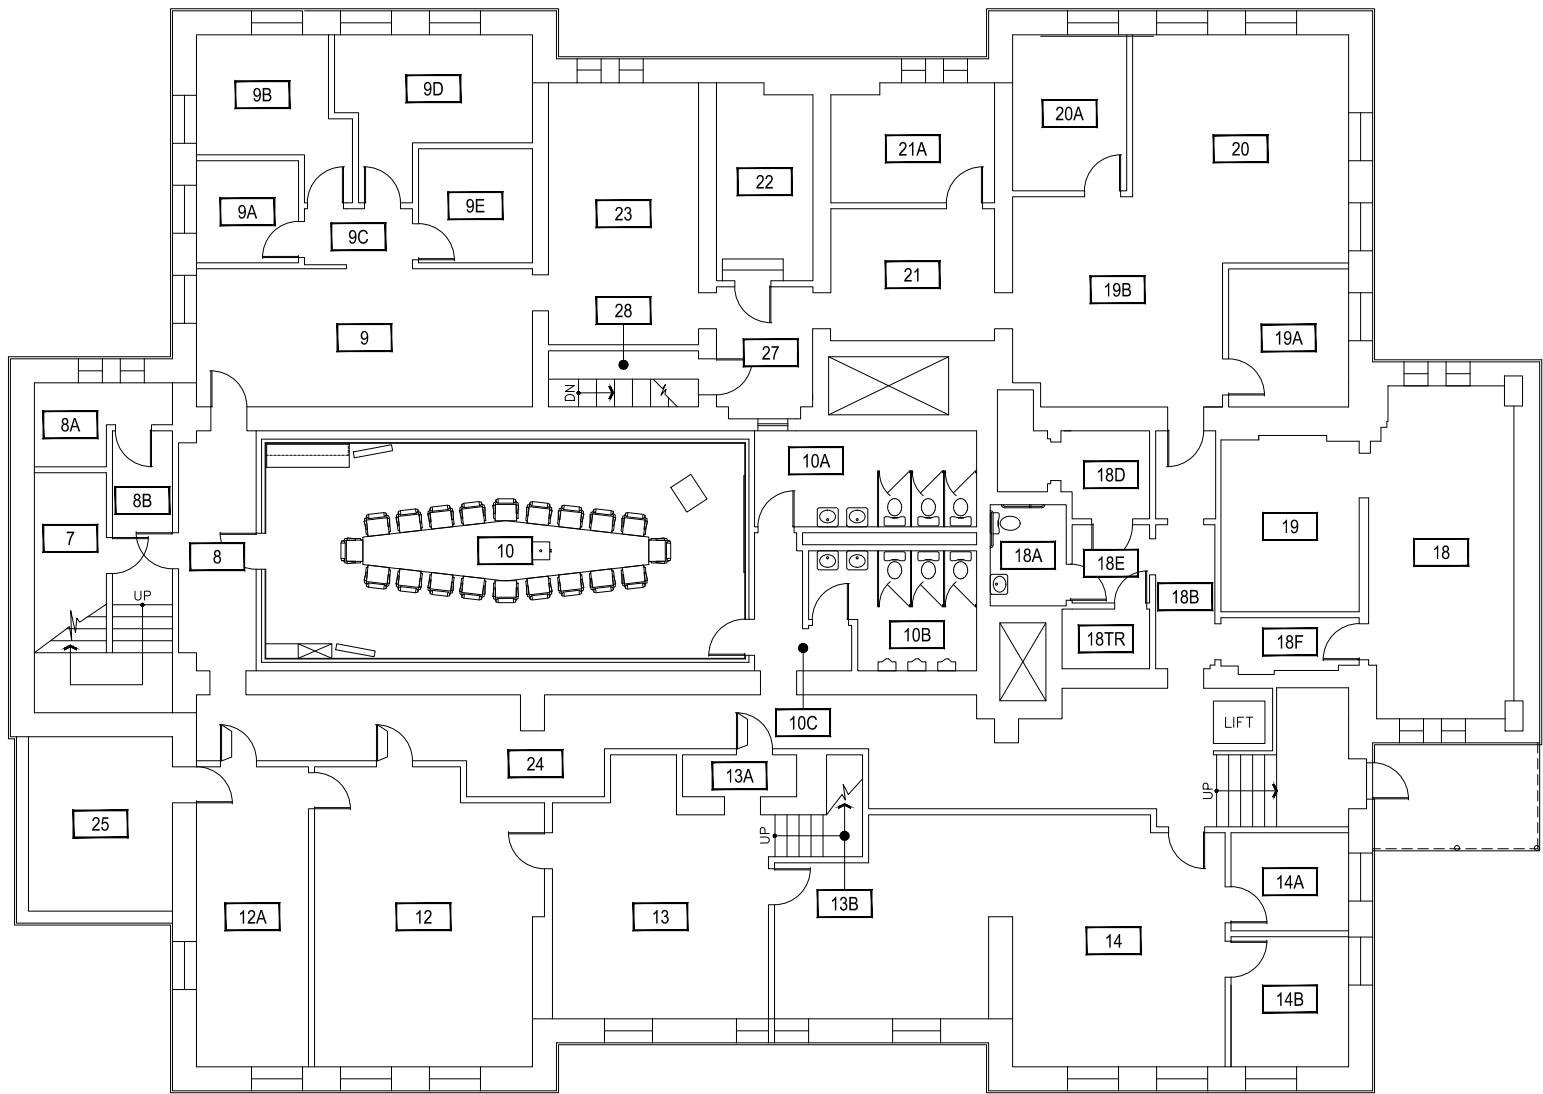

1

BASEMENT LEVEL



MONTANA HALL

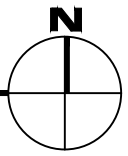


M MONTANA STATE UNIVERSITY
CAMPUS PLANNING,
DESIGN & CONSTRUCTION
BOZEMAN, MONTANA
PHONE: 406.994.5413 FAX: 406.994.5665

| | |
|------------|------------|
| INDEX # | 21 |
| BUILDING # | 101 |

Jan 28, 2016 - 11:29am - 101_A1.dwg
HE\Montana Hall\Building Plan - Book Copy\

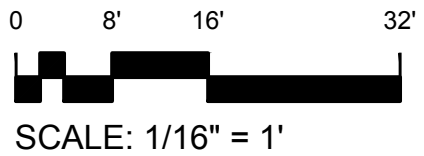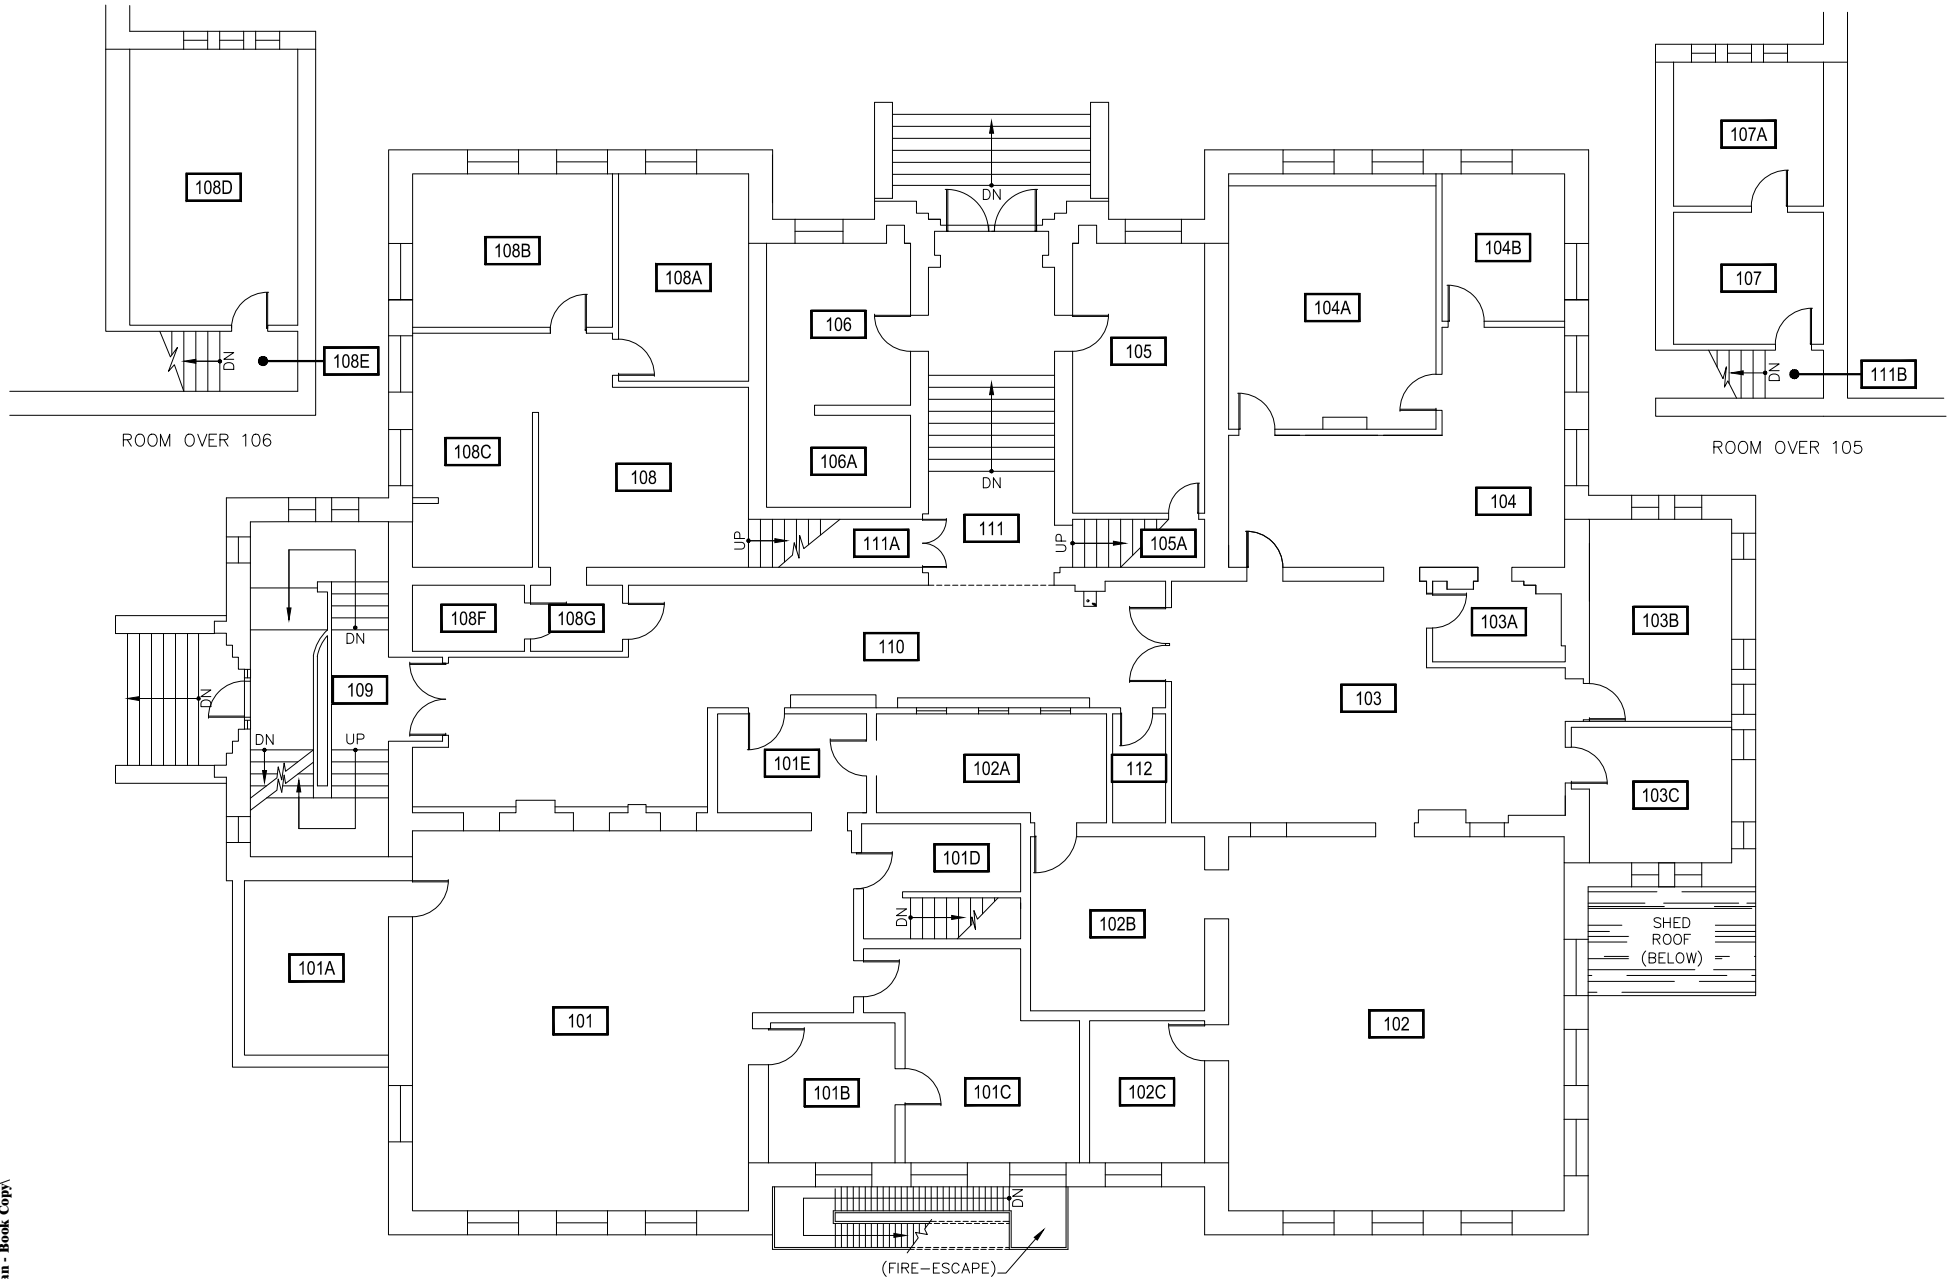



1 FIRST LEVEL
MONTANA HALL

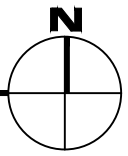

M MONTANA STATE UNIVERSITY
CAMPUS PLANNING,
DESIGN & CONSTRUCTION
BOZEMAN, MONTANA
PHONE: 406.994.5413 FAX: 406.994.5665

| | |
|------------|------------|
| INDEX # | 21 |
| BUILDING # | 101 |

Jan 28, 2016 - 11:29am - 101_A2.dwg
HE\Montana Hall\Building Plan - Book Copy\

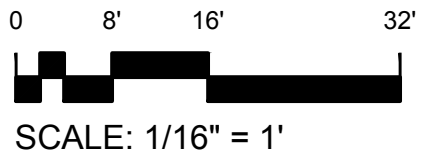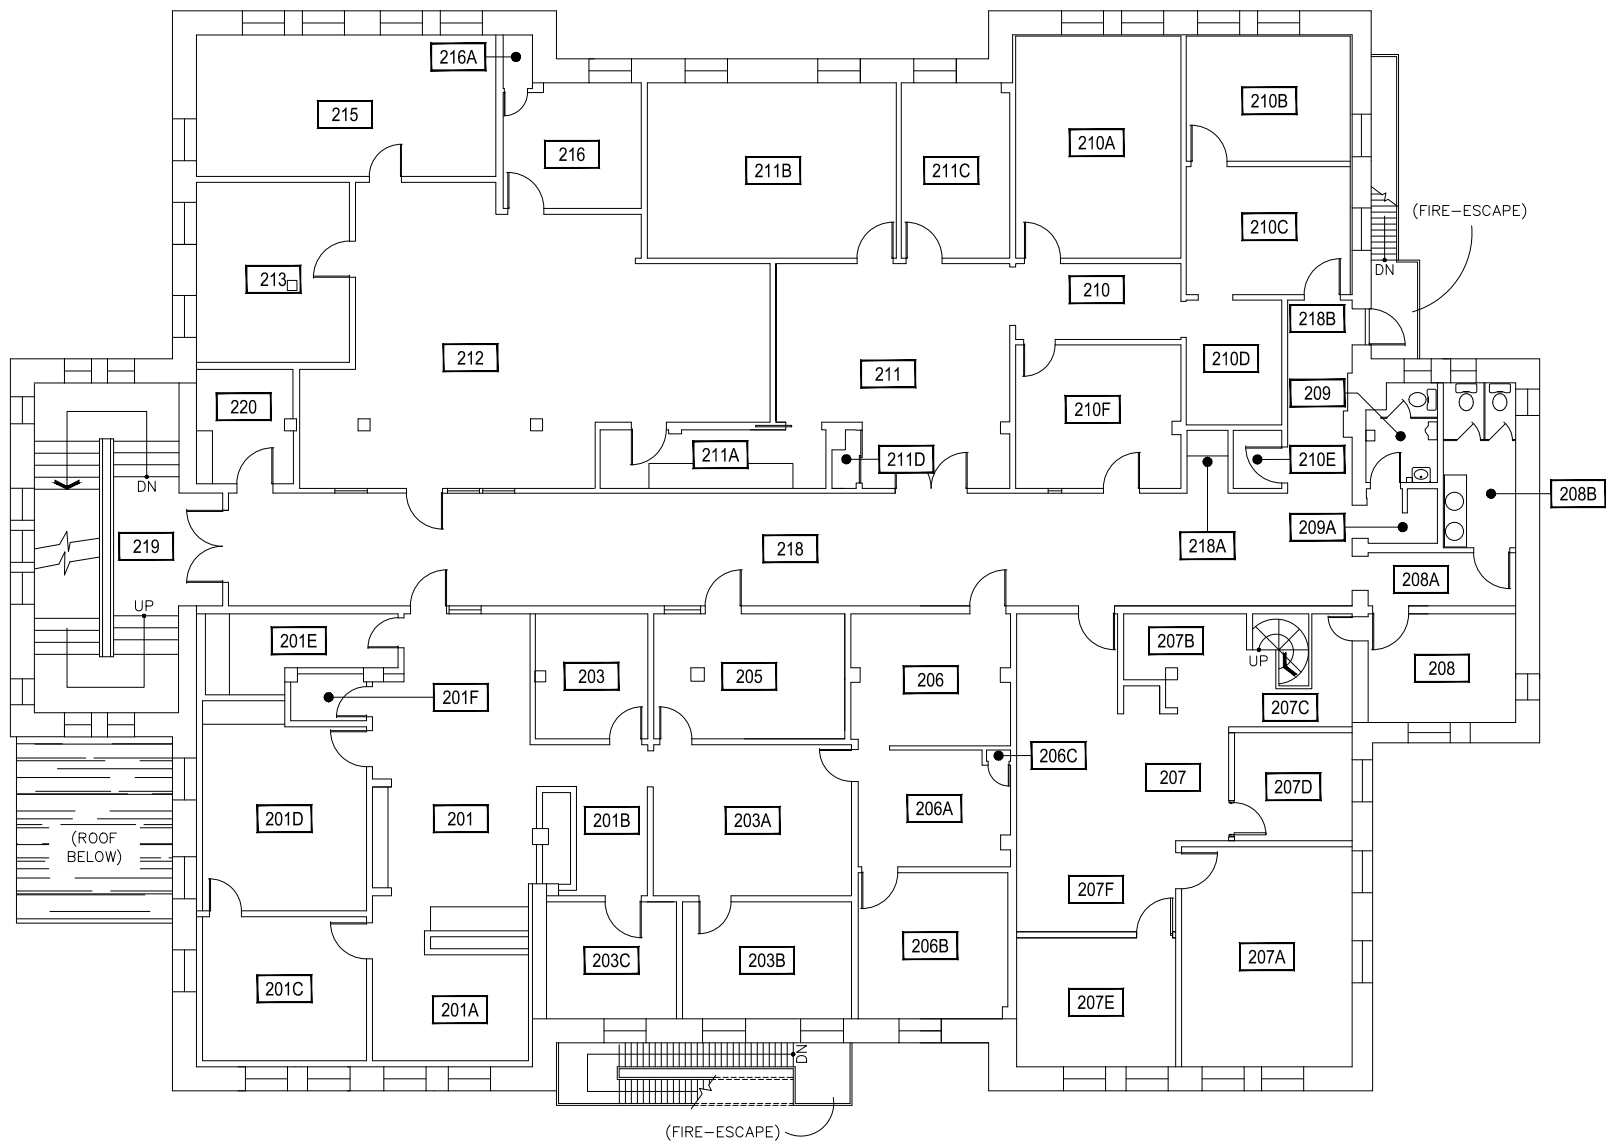

1



SECOND LEVEL
MONTANA HALL



M MONTANA STATE UNIVERSITY
CAMPUS PLANNING,
DESIGN & CONSTRUCTION
BOZEMAN, MONTANA
PHONE: 406.994.5413 FAX: 406.994.5665

INDEX #
21
BUILDING #
101

Jan 28, 2016 - 11:29am - 101_A3.dwg
HE\Montana Hall\Building Plan - Book Copy\

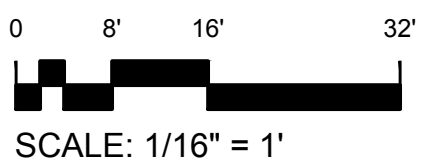
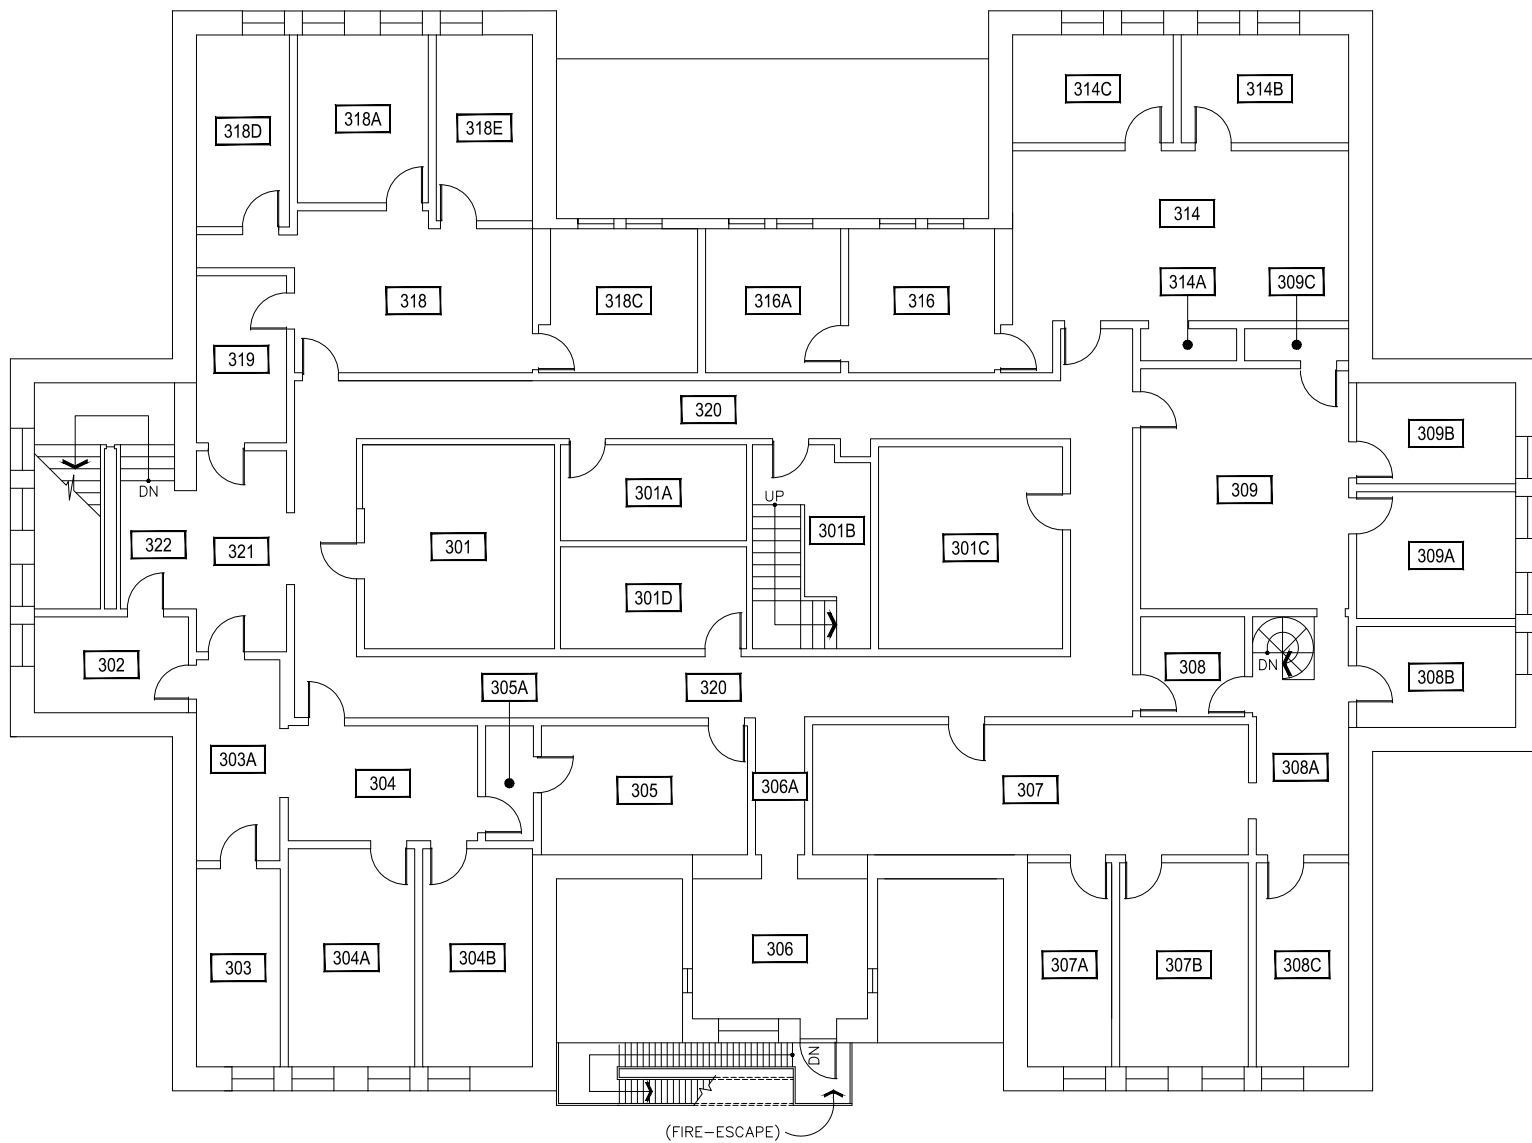


1 **THIRD LEVEL**
MONTANA HALL



M MONTANA STATE UNIVERSITY
CAMPUS PLANNING,
DESIGN & CONSTRUCTION
BOZEMAN, MONTANA
PHONE: 406.994.5413 FAX: 406.994.5665

| | |
|------------|------------|
| INDEX # | 21 |
| BUILDING # | 101 |

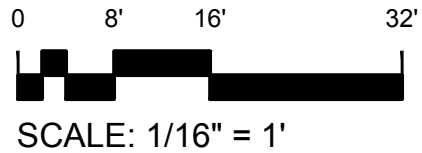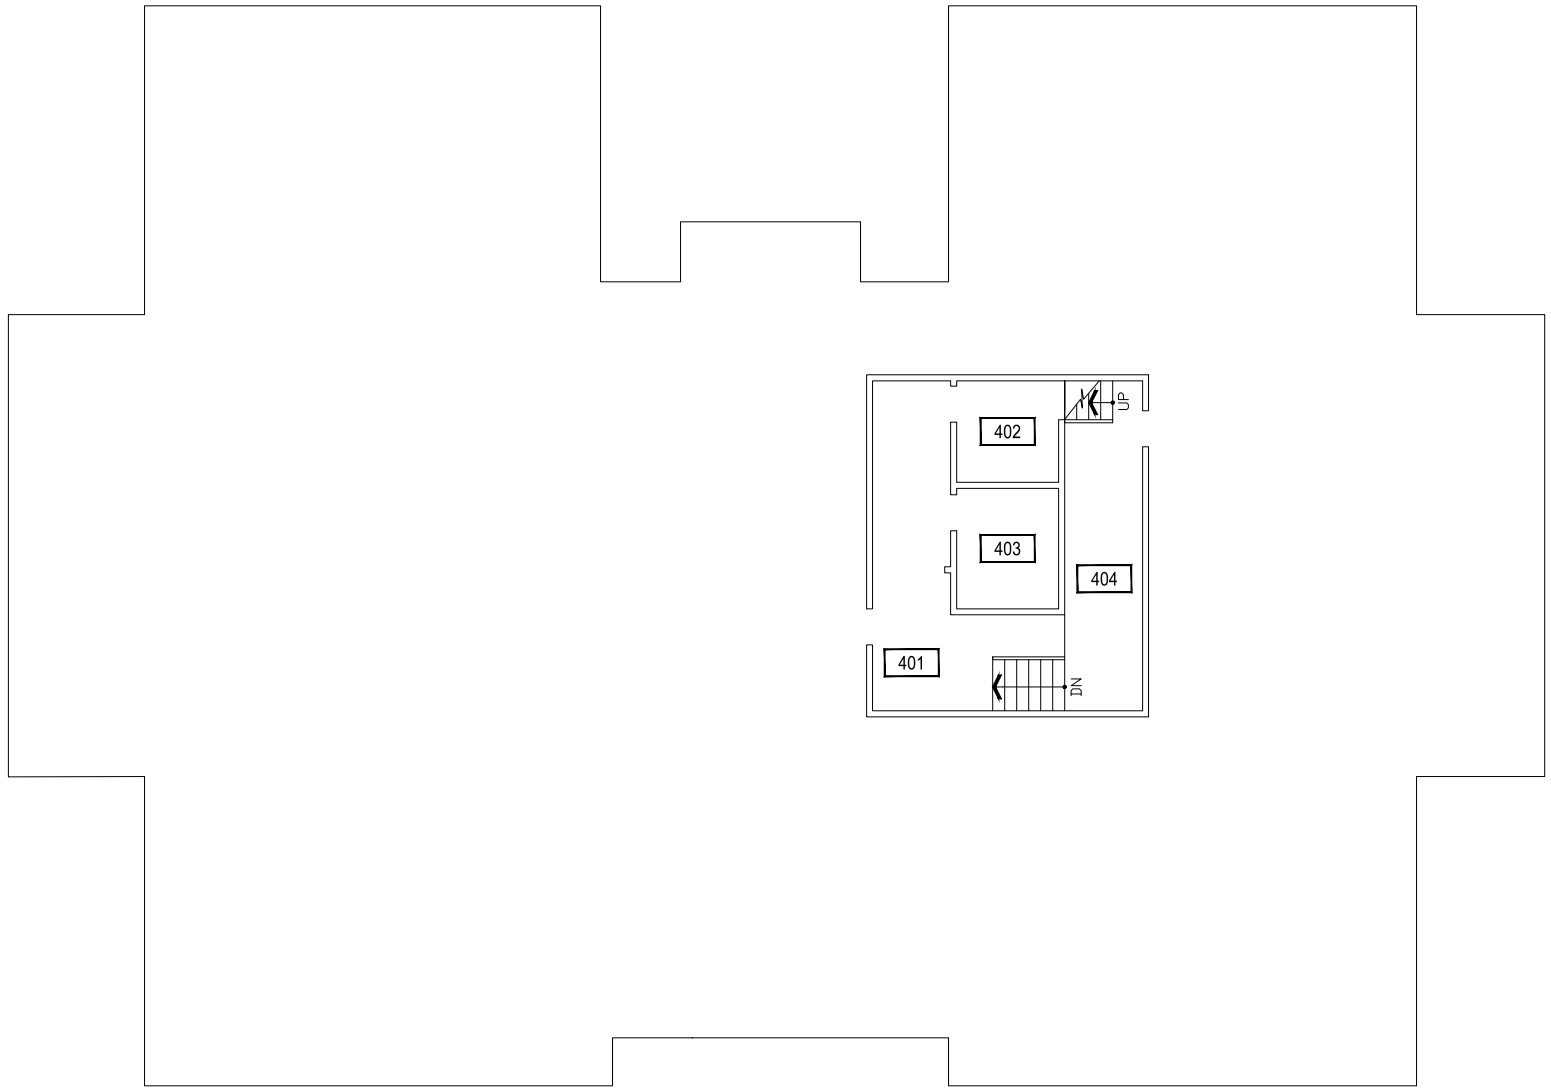



1 FOURTH LEVEL
MONTANA HALL



M MONTANA
STATE UNIVERSITY
CAMPUS PLANNING,
DESIGN & CONSTRUCTION
BOZEMAN, MONTANA
PHONE: 406.994.5413 FAX: 406.994.5665

| | |
|------------|------------|
| INDEX # | 21 |
| BUILDING # | 101 |

Jan 28, 2016 - 11:29am - 101_AA.dwg
HE:\Montana Hall\Building Plan - Book Copy\

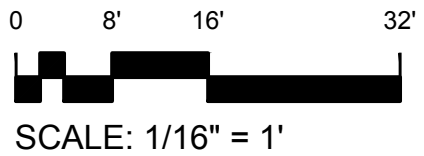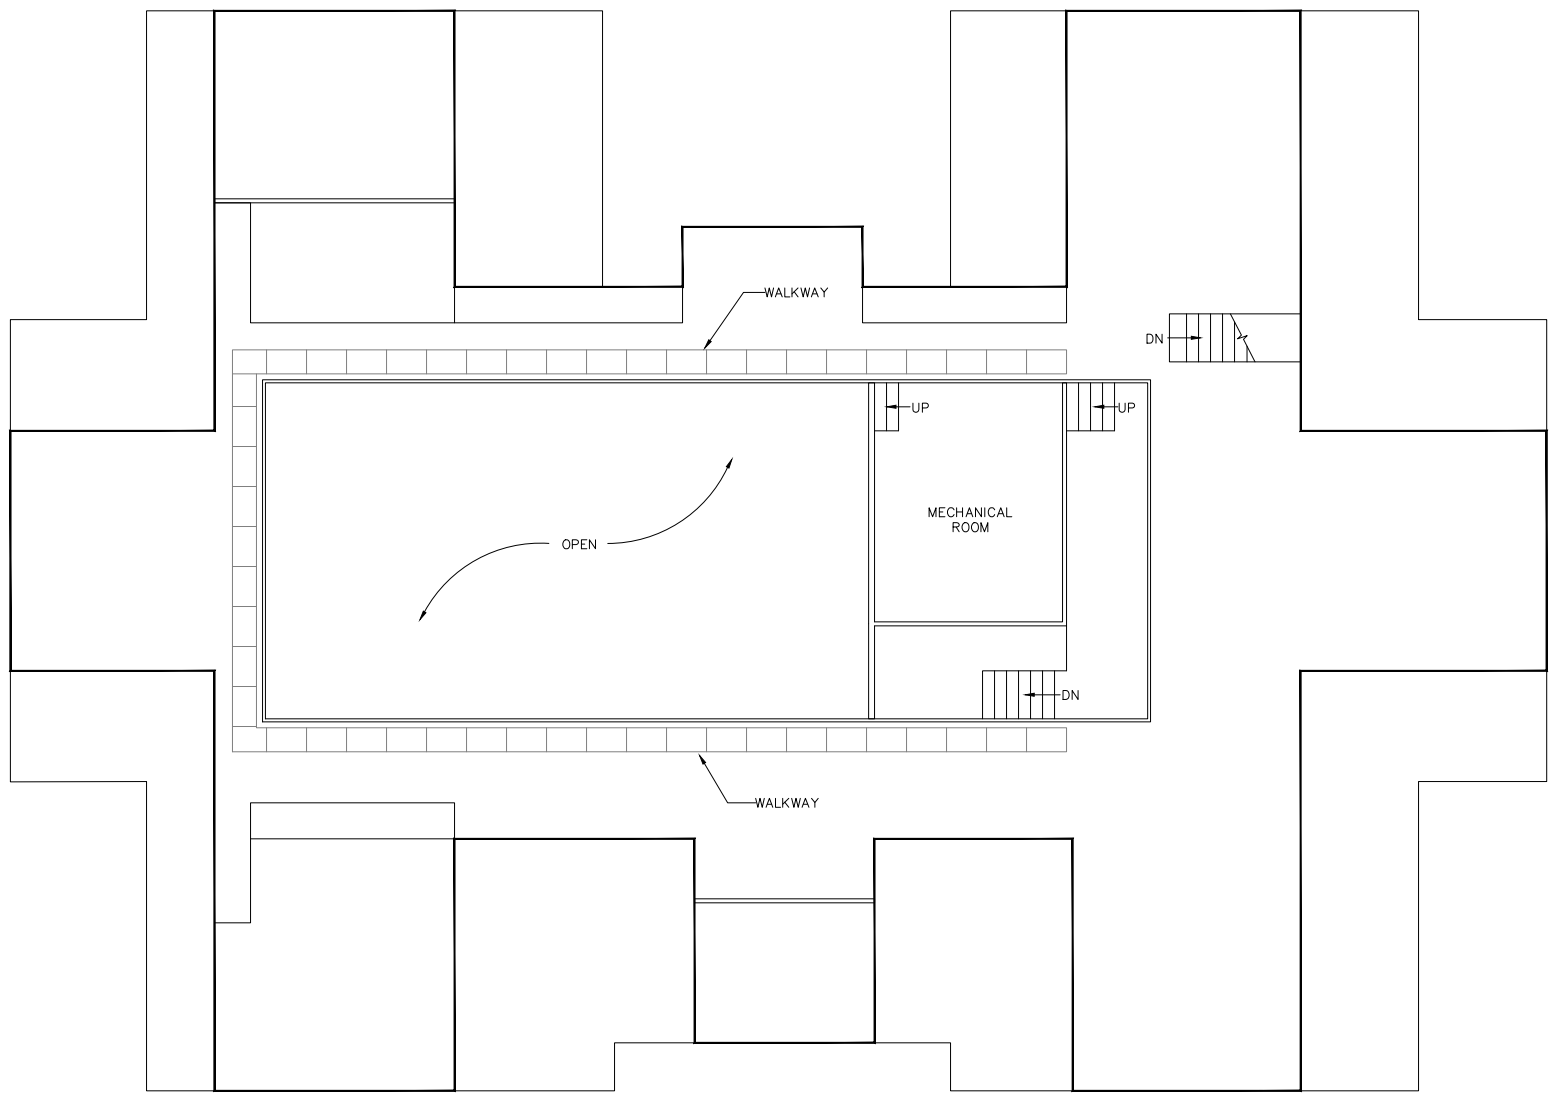



1 ATTIC LEVEL
MONTANA HALL



M MONTANA STATE UNIVERSITY
CAMPUS PLANNING,
DESIGN & CONSTRUCTION
BOZEMAN, MONTANA
PHONE: 406.994.5413 FAX: 406.994.5665

| | |
|------------|------------|
| INDEX # | 21 |
| BUILDING # | 101 |

Jan 28, 2016 - 11:29am - 101_AR.dwg
HE:\Montana Hall\Building Plan - Book Copy\

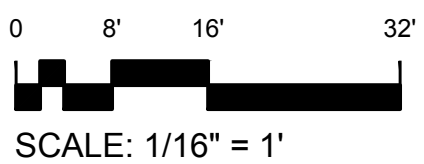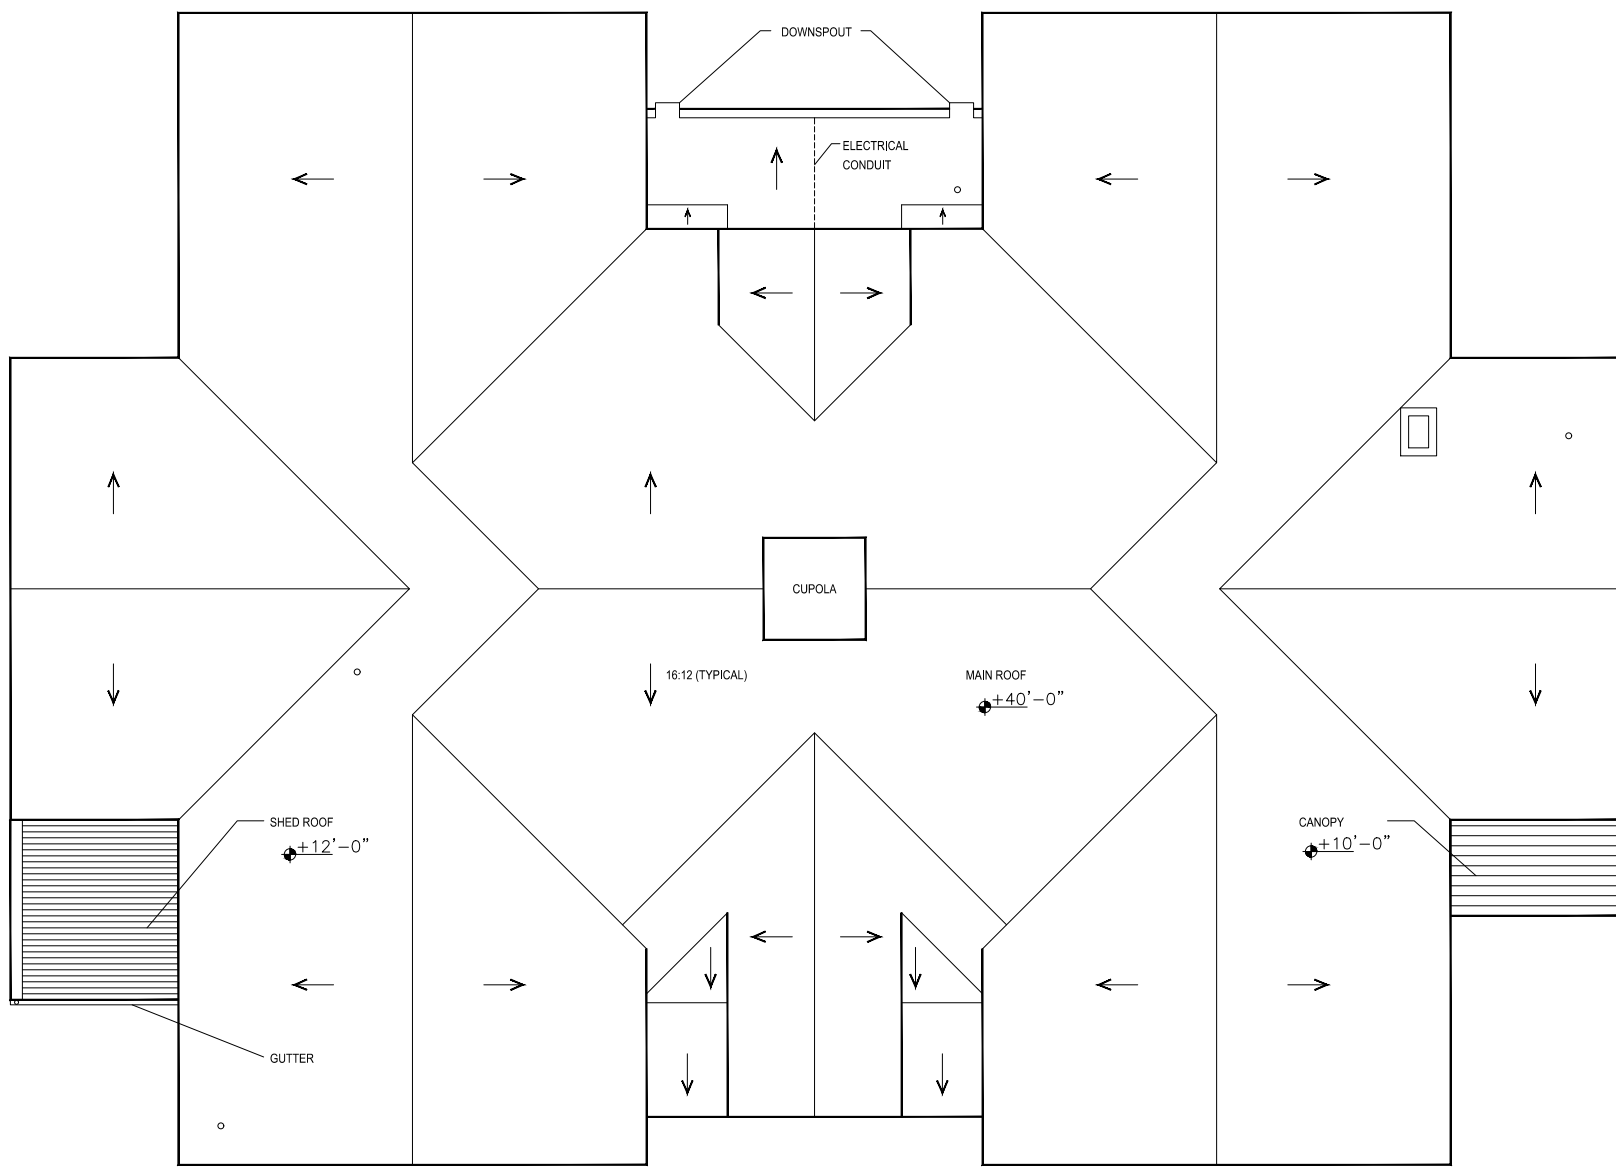

1 ROOF LEVEL
MONTANA HALL



M MONTANA STATE UNIVERSITY
CAMPUS PLANNING,
DESIGN & CONSTRUCTION
BOZEMAN, MONTANA
PHONE: 406.994.5413 FAX: 406.994.5665

| | |
|------------|------------|
| INDEX # | 21 |
| BUILDING # | 101 |