




Nov 22, 2016 - 10:02am - 102_AB.dwg
 HE:\Traphagen\Building Plan - Book Copy\

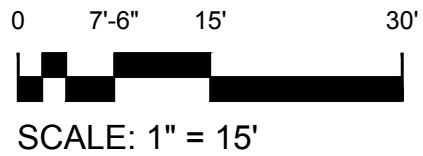


MONTANA STATE UNIVERSITY
 CAMPUS PLANNING,
 DESIGN & CONSTRUCTION
 BOZEMAN, MONTANA
 PHONE: 406.994.5413 FAX: 406.994.5665

INDEX #	15
BUILDING #	102


Nov 22, 2016 - 10:02am - 102_A1.dwg
HE:\Traphagen\Building Plan - Book Copy\

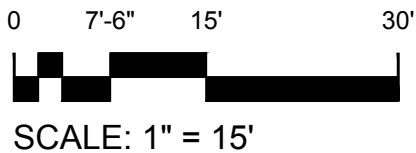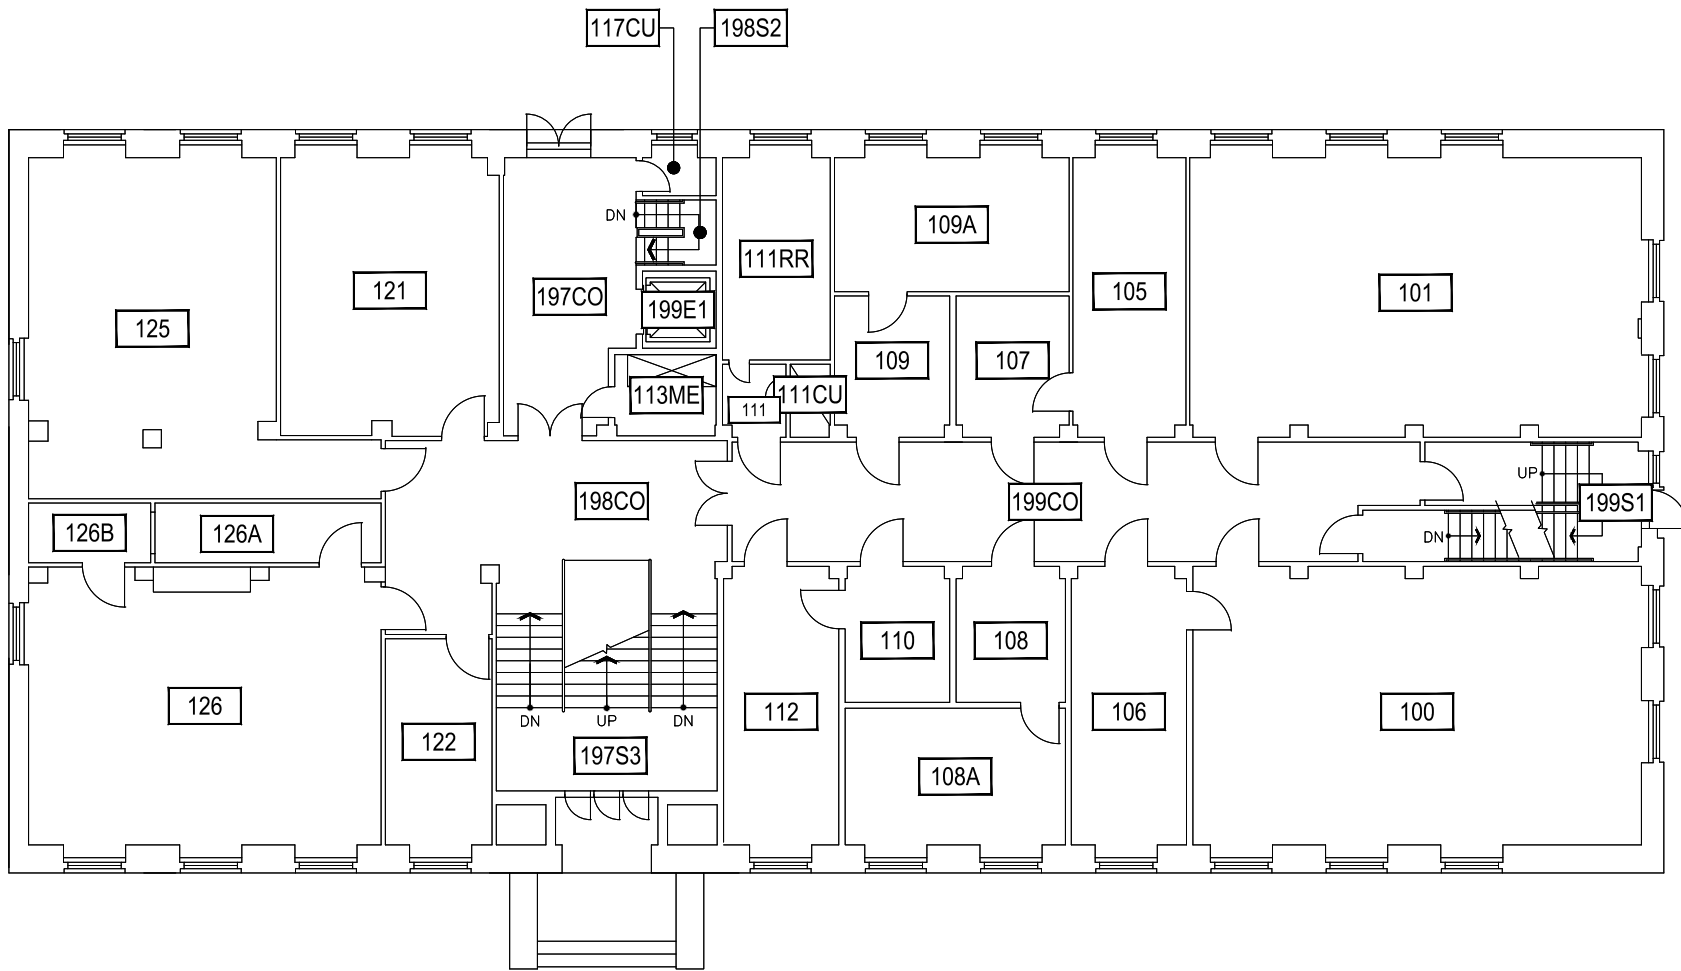


1 FIRST LEVEL
TRAPHAGEN HALL

M MONTANA STATE UNIVERSITY
CAMPUS PLANNING,
DESIGN & CONSTRUCTION
BOZEMAN, MONTANA
PHONE: 406.994.5413 FAX: 406.994.5665

INDEX #	15
BUILDING #	102

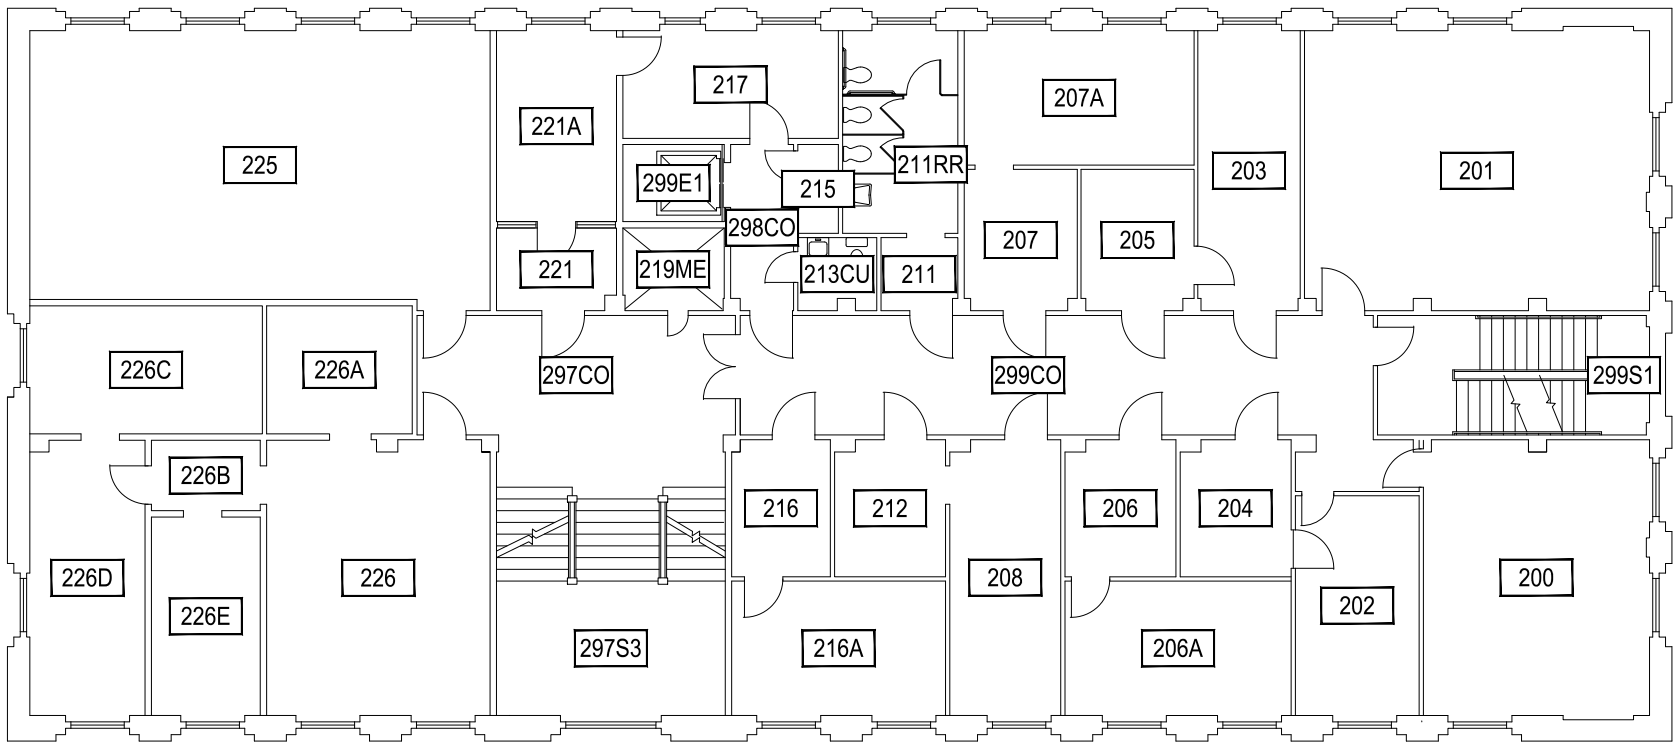


Nov 22, 2016 - 10:02am - 102_A2.dwg
 HE:\Traphagen\Building Plan - Book Copy\

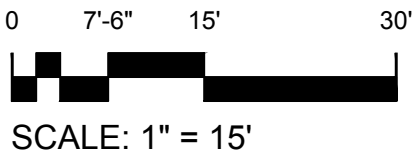


1
SECOND LEVEL
 TRAPHAGEN HALL

	MONTANA STATE UNIVERSITY
CAMPUS PLANNING, DESIGN & CONSTRUCTION BOZEMAN, MONTANA PHONE: 406.994.5413 FAX: 406.994.5665	

INDEX #	15
BUILDING #	102

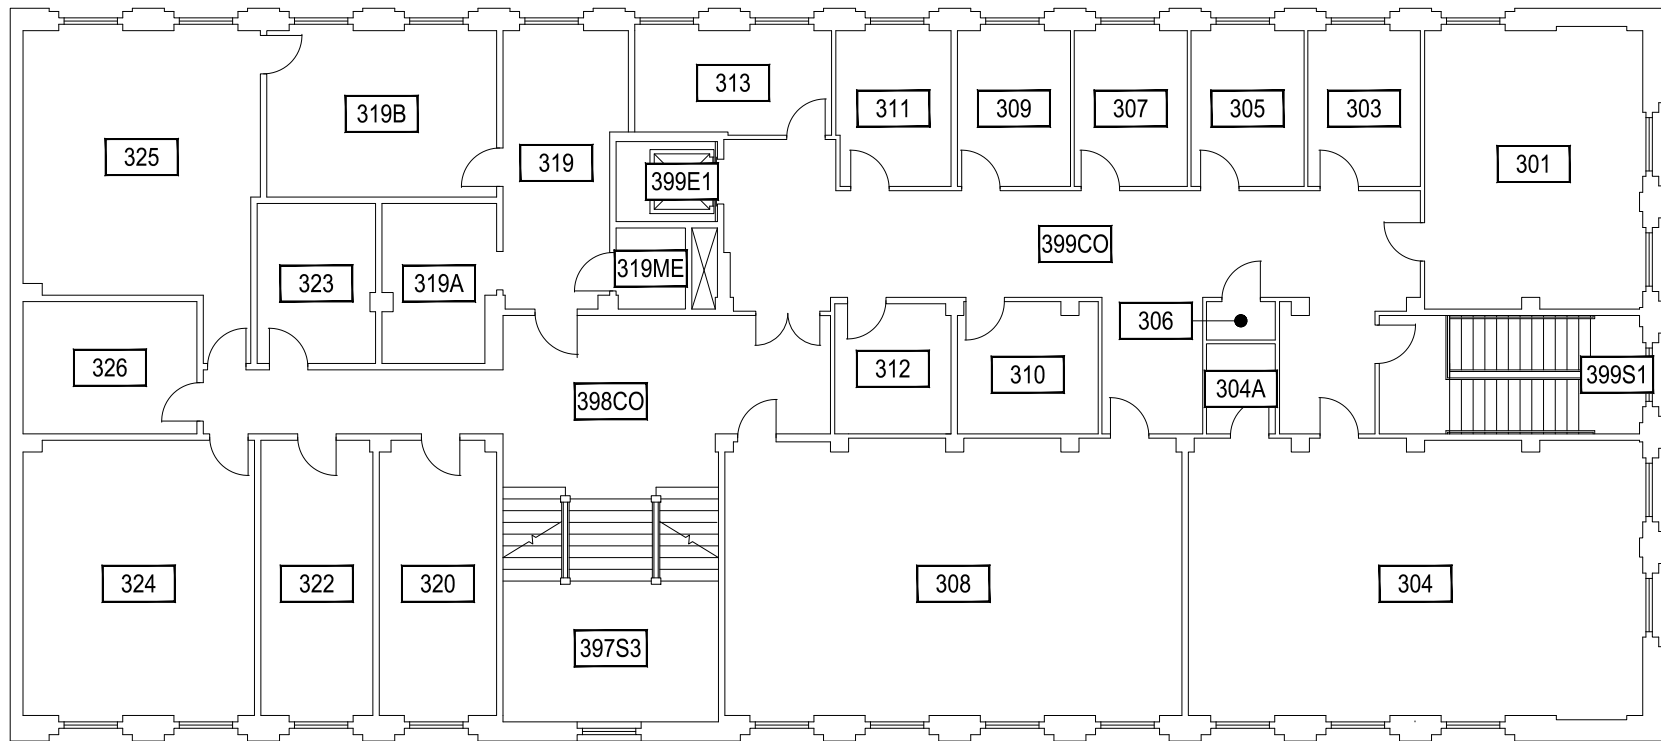

Nov 22, 2016 - 10:02am - 102_A3.dwg
 H:\Traphagen\Building Plan - Book Copy\


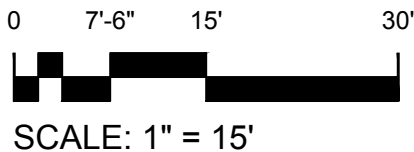


1
THIRD LEVEL
 TRAPHAGEN HALL

MONTANA STATE UNIVERSITY CAMPUS PLANNING, DESIGN & CONSTRUCTION BOZEMAN, MONTANA PHONE: 406.994.5413 FAX: 406.994.5665

INDEX #	15
BUILDING #	102



Nov 22, 2016 - 10:02am - 102_A5.dwg
HE:\Traphagen\Building Plan - Book Copy\

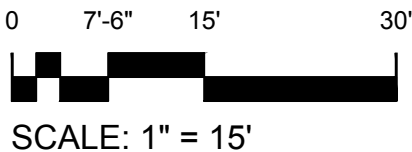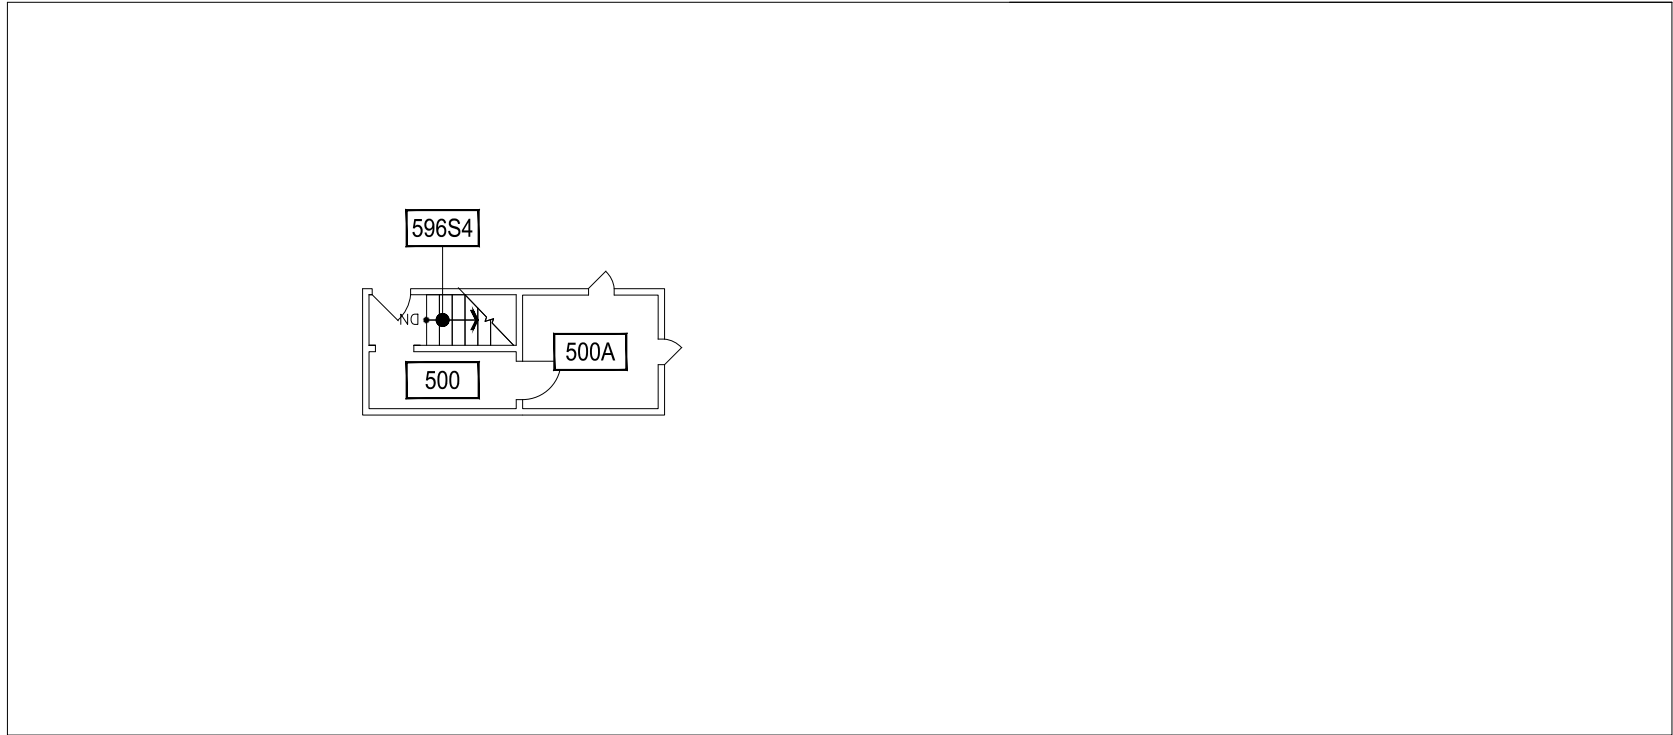

M MONTANA
STATE UNIVERSITY
CAMPUS PLANNING,
DESIGN & CONSTRUCTION
BOZEMAN, MONTANA
PHONE: 406.994.5413 FAX: 406.994.5665

INDEX #	15
BUILDING #	102

Nov 22, 2016 - 10:02am - 102_AR.dwg
HE:\Traphagen\Building Plan - Book Copy\

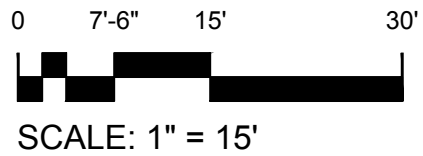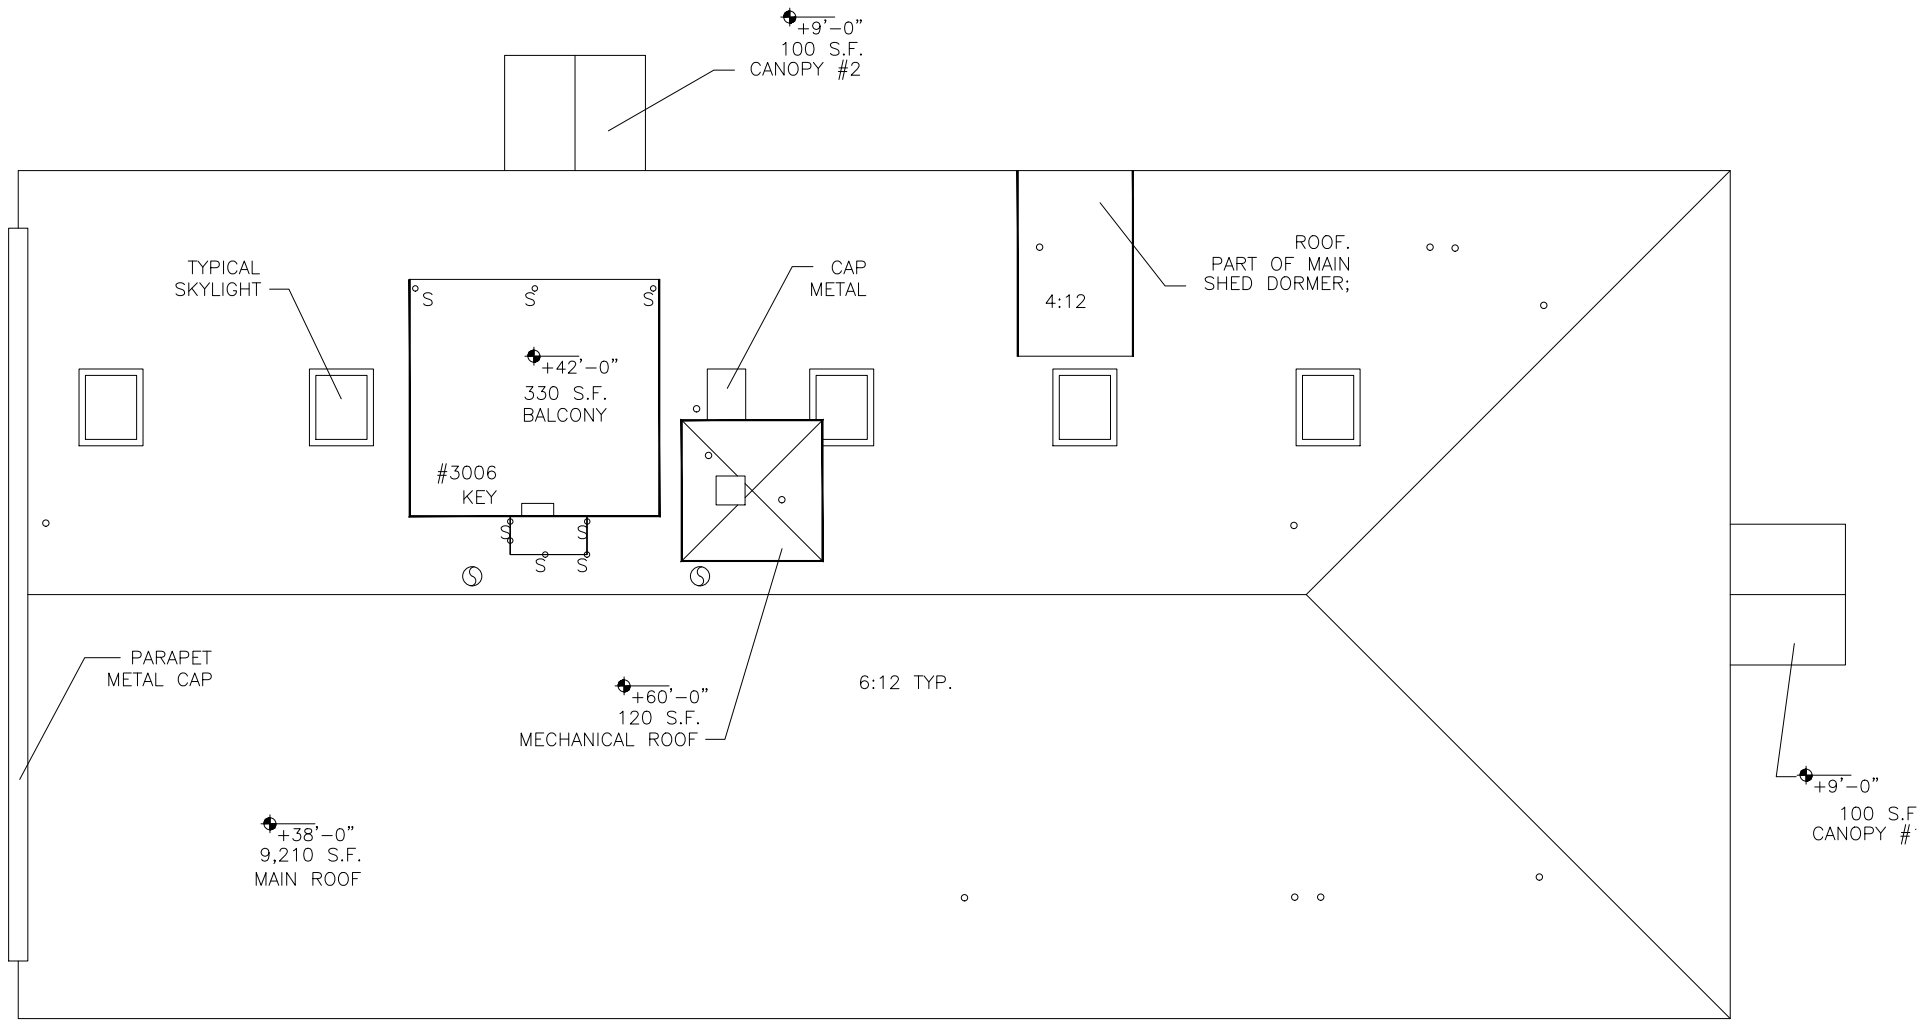

1 ROOF LEVEL
TRAPHAGEN HALL

M MONTANA STATE UNIVERSITY
CAMPUS PLANNING,
DESIGN & CONSTRUCTION
BOZEMAN, MONTANA
PHONE: 406.994.5413 FAX: 406.994.5665

INDEX #	15
BUILDING #	102