




Jan 17, 2018 - 3:26pm - 103_AB.dwg
 H:\Lewis Hall\Building Plan - Book Copy\


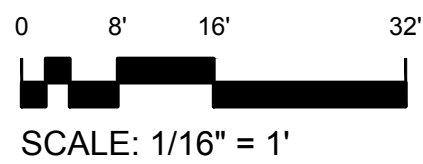


1
BASEMENT LEVEL
 LEWIS HALL







MONTANA
 STATE UNIVERSITY
 CAMPUS PLANNING,
 DESIGN & CONSTRUCTION
 BOZEMAN, MONTANA
 PHONE: 406.994.4131 FAX: 406.994.6572

INDEX # 22
 BUILDING # 103

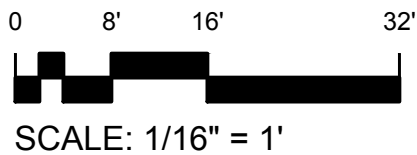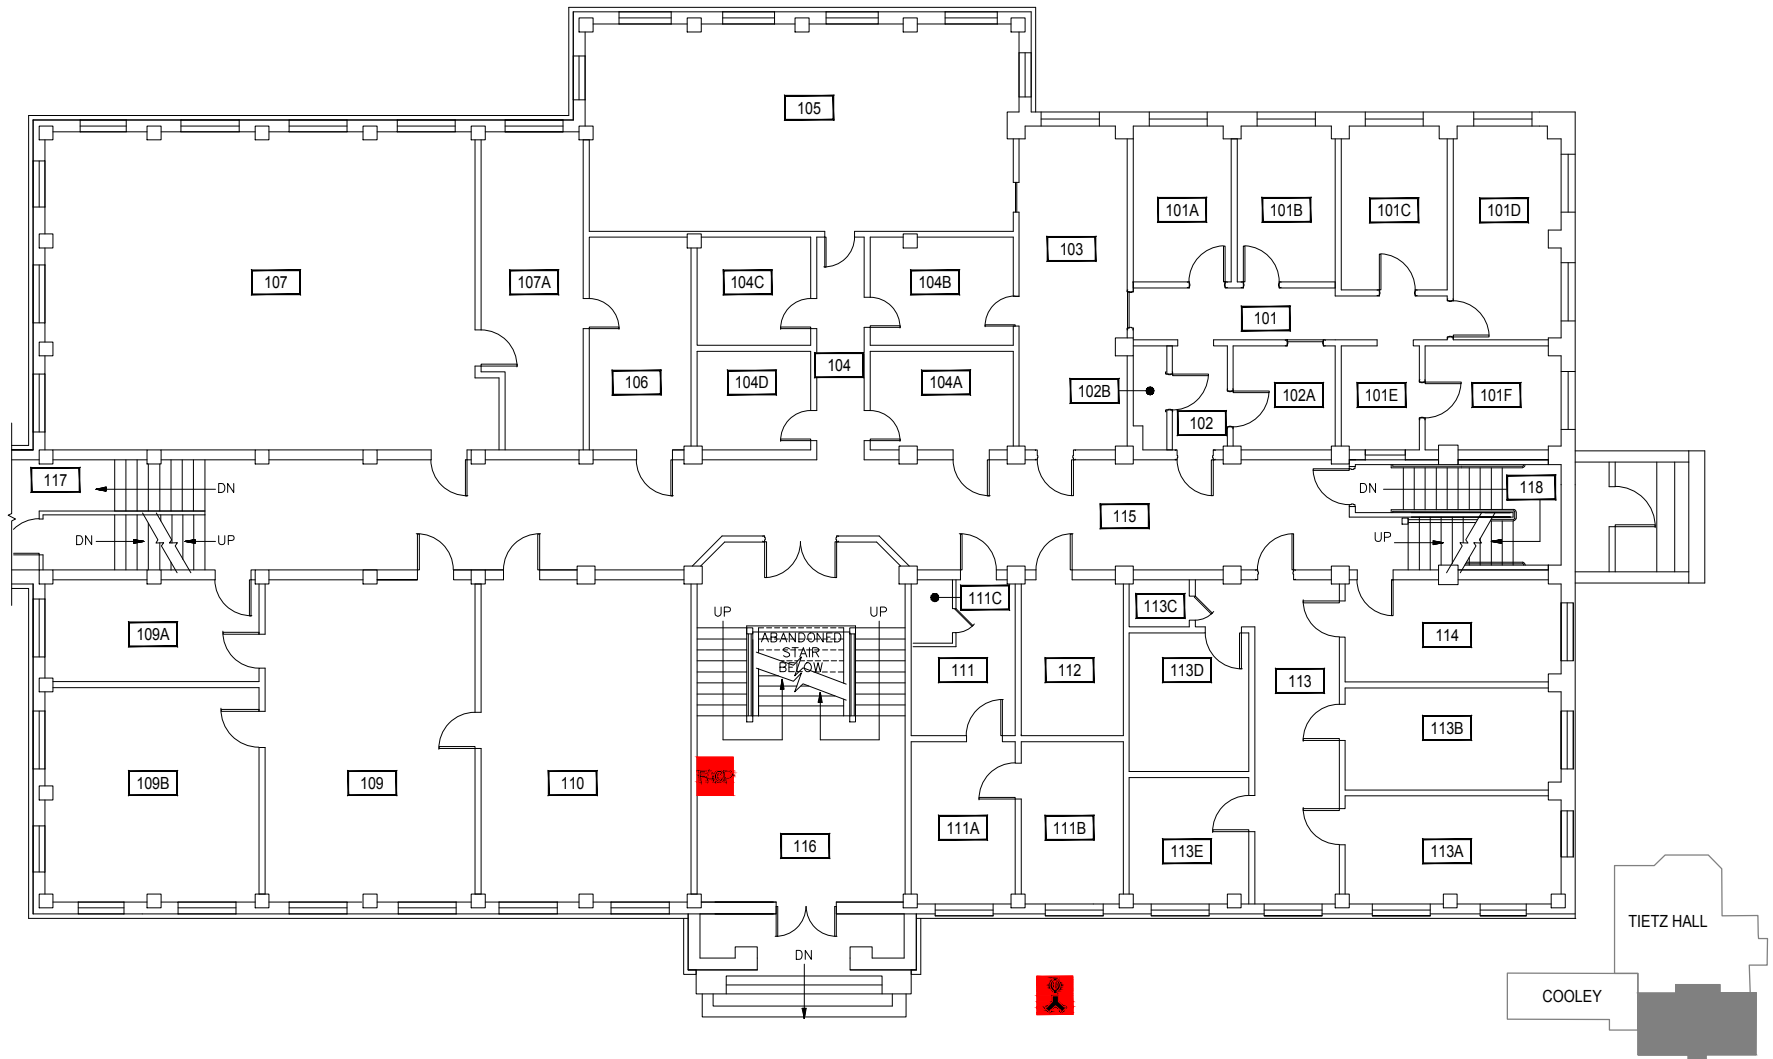

M MONTANA STATE UNIVERSITY
CAMPUS PLANNING,
DESIGN & CONSTRUCTION
BOZEMAN, MONTANA
PHONE: 406.994.4131 FAX: 406.994.6572




INDEX # **22**
BUILDING # **103**

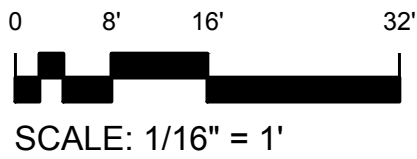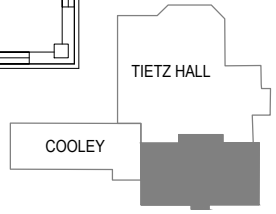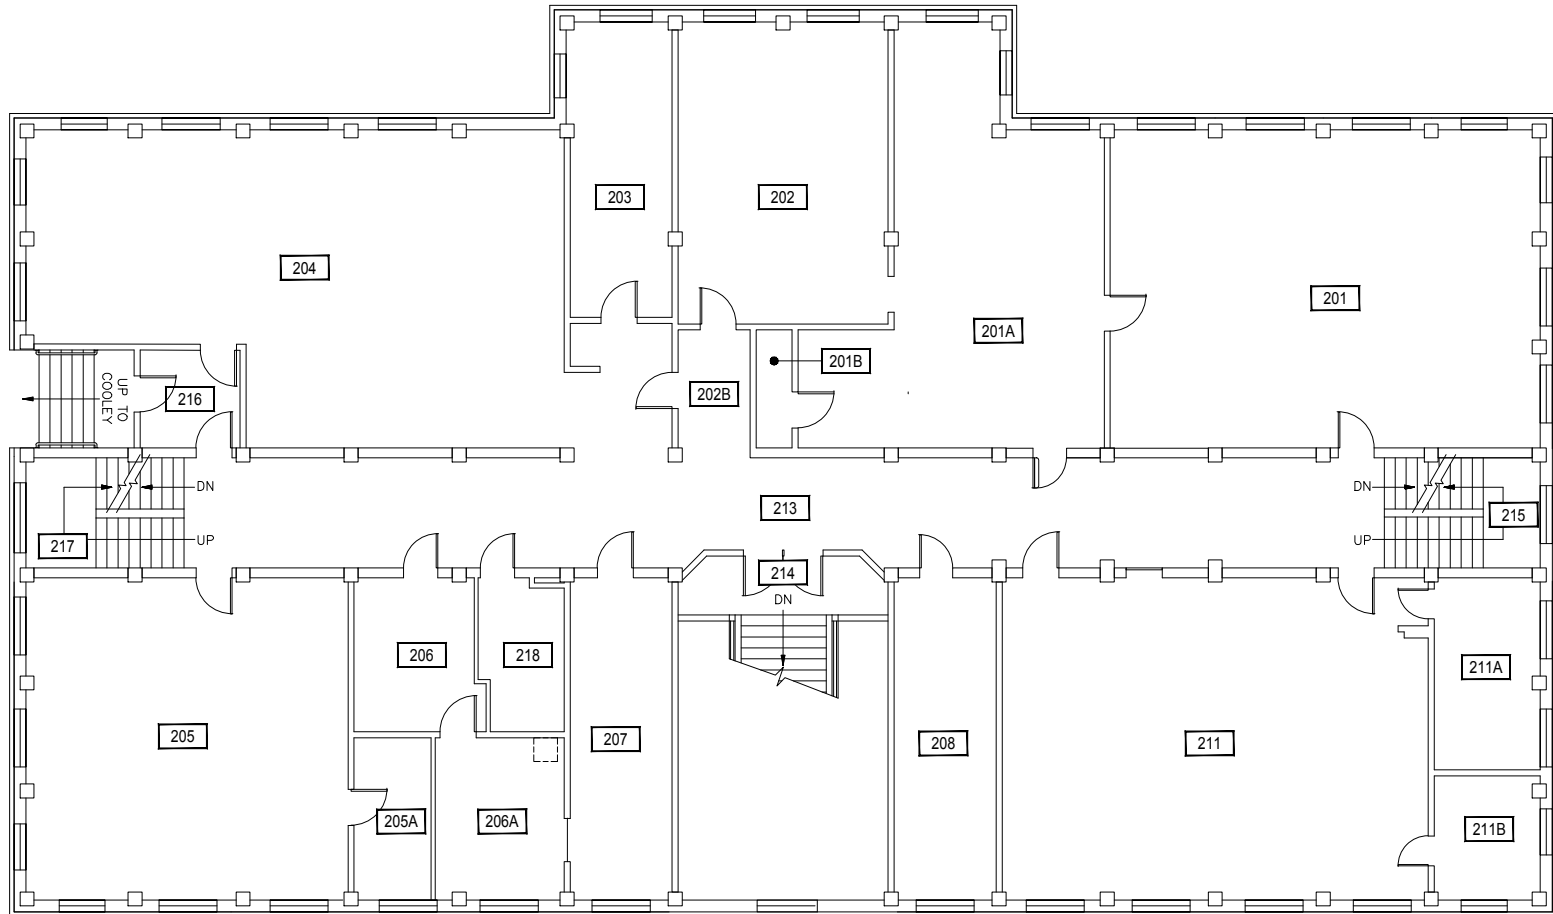

1 SECOND LEVEL
LEWIS HALL

M MONTANA STATE UNIVERSITY
CAMPUS PLANNING,
DESIGN & CONSTRUCTION
BOZEMAN, MONTANA
PHONE: 406.994.4131 FAX: 406.994.6572

INDEX # **22**
BUILDING # **103**

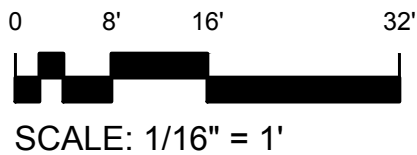
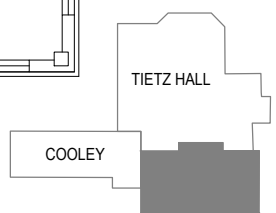
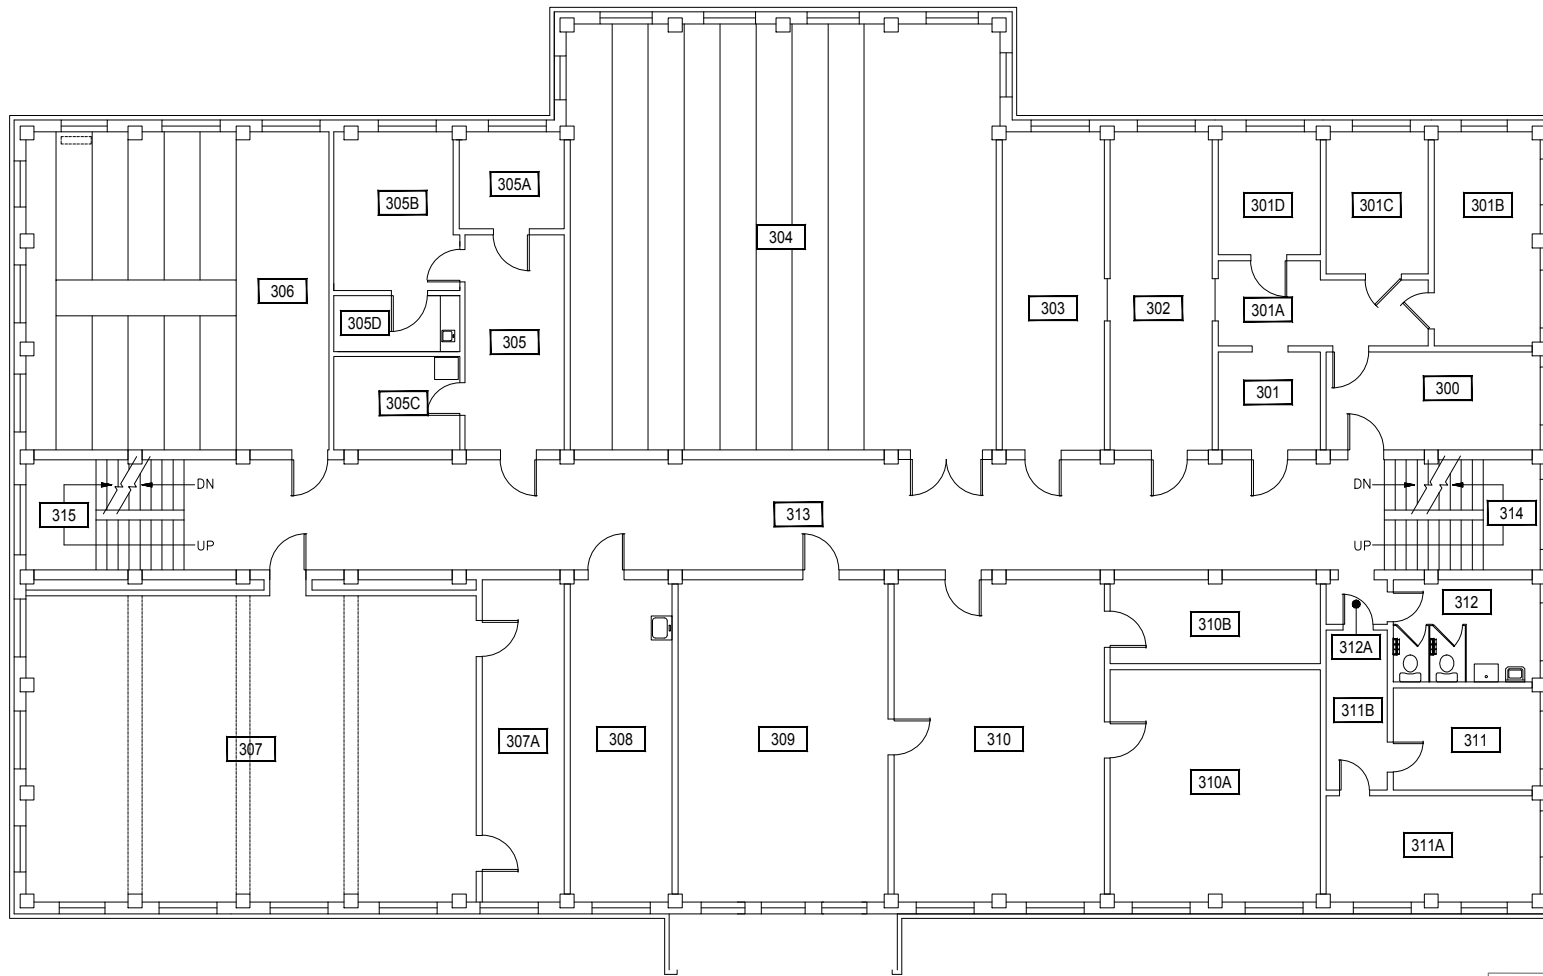


1 THIRD LEVEL
LEWIS HALL



M MONTANA STATE UNIVERSITY
CAMPUS PLANNING,
DESIGN & CONSTRUCTION
BOZEMAN, MONTANA
PHONE: 406.994.4131 FAX: 406.994.6572



INDEX # **22**
BUILDING # **103**

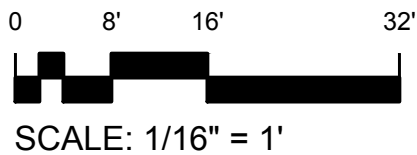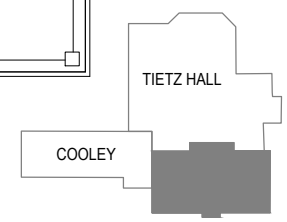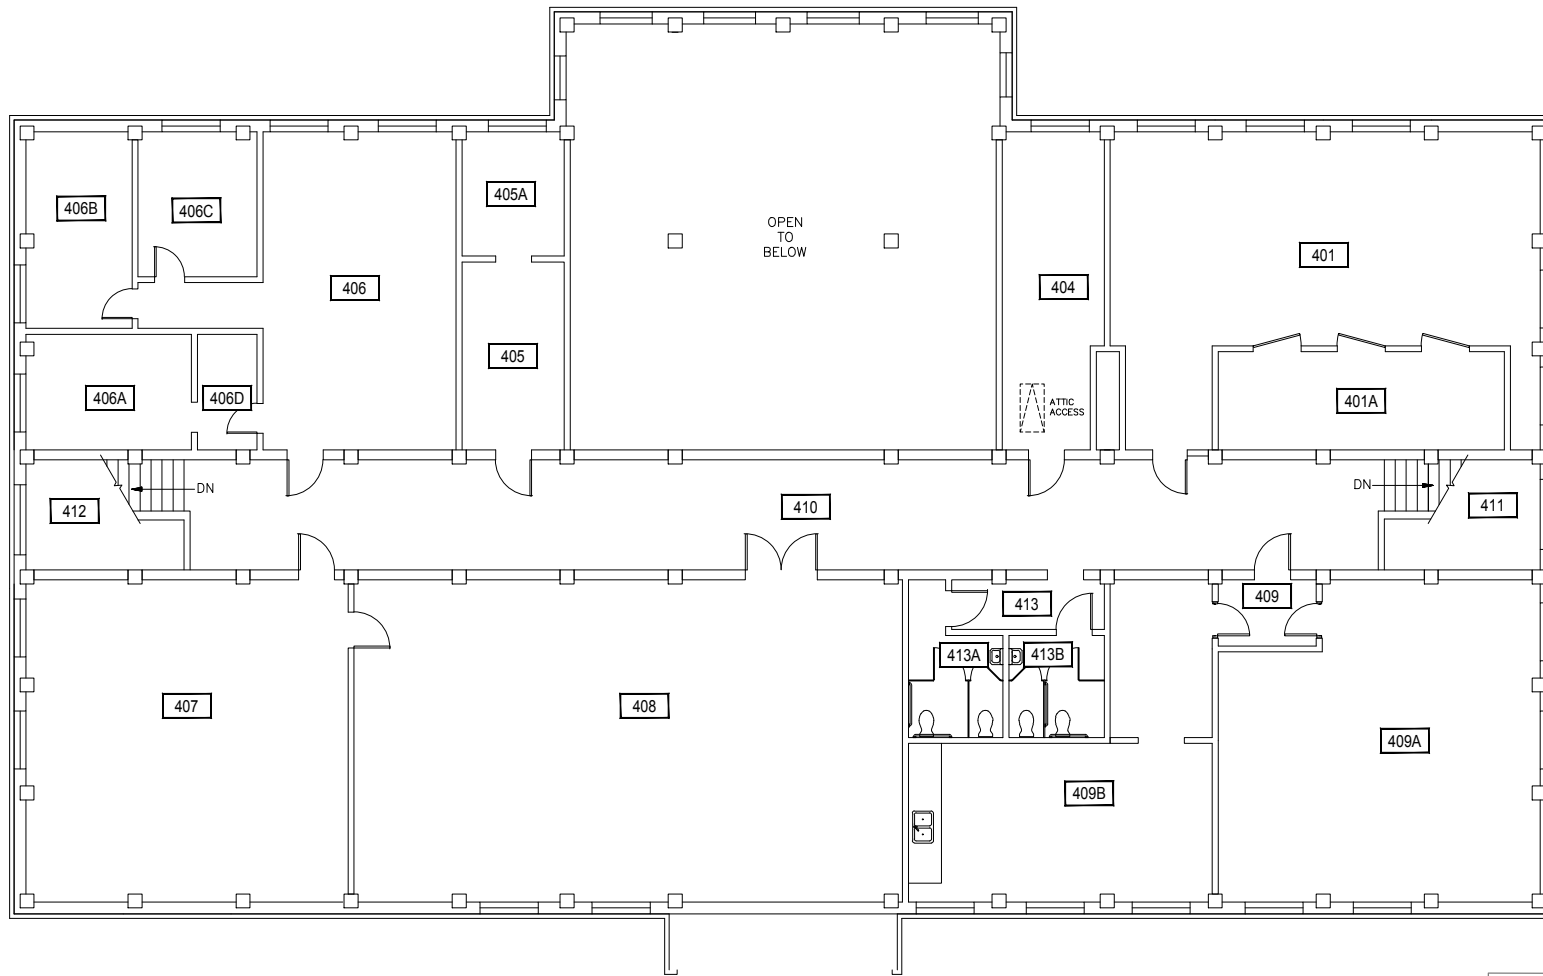

M MONTANA STATE UNIVERSITY
CAMPUS PLANNING,
DESIGN & CONSTRUCTION
BOZEMAN, MONTANA
PHONE: 406.994.4131 FAX: 406.994.6572

INDEX # **22**
BUILDING # **103**

Jan 17, 2018 - 3:26pm - 103_AR.dwg
H:\Lewis Hall\Building Plan - Book Copy\

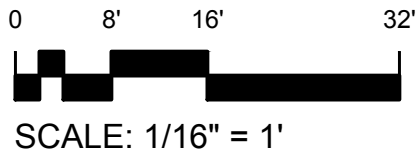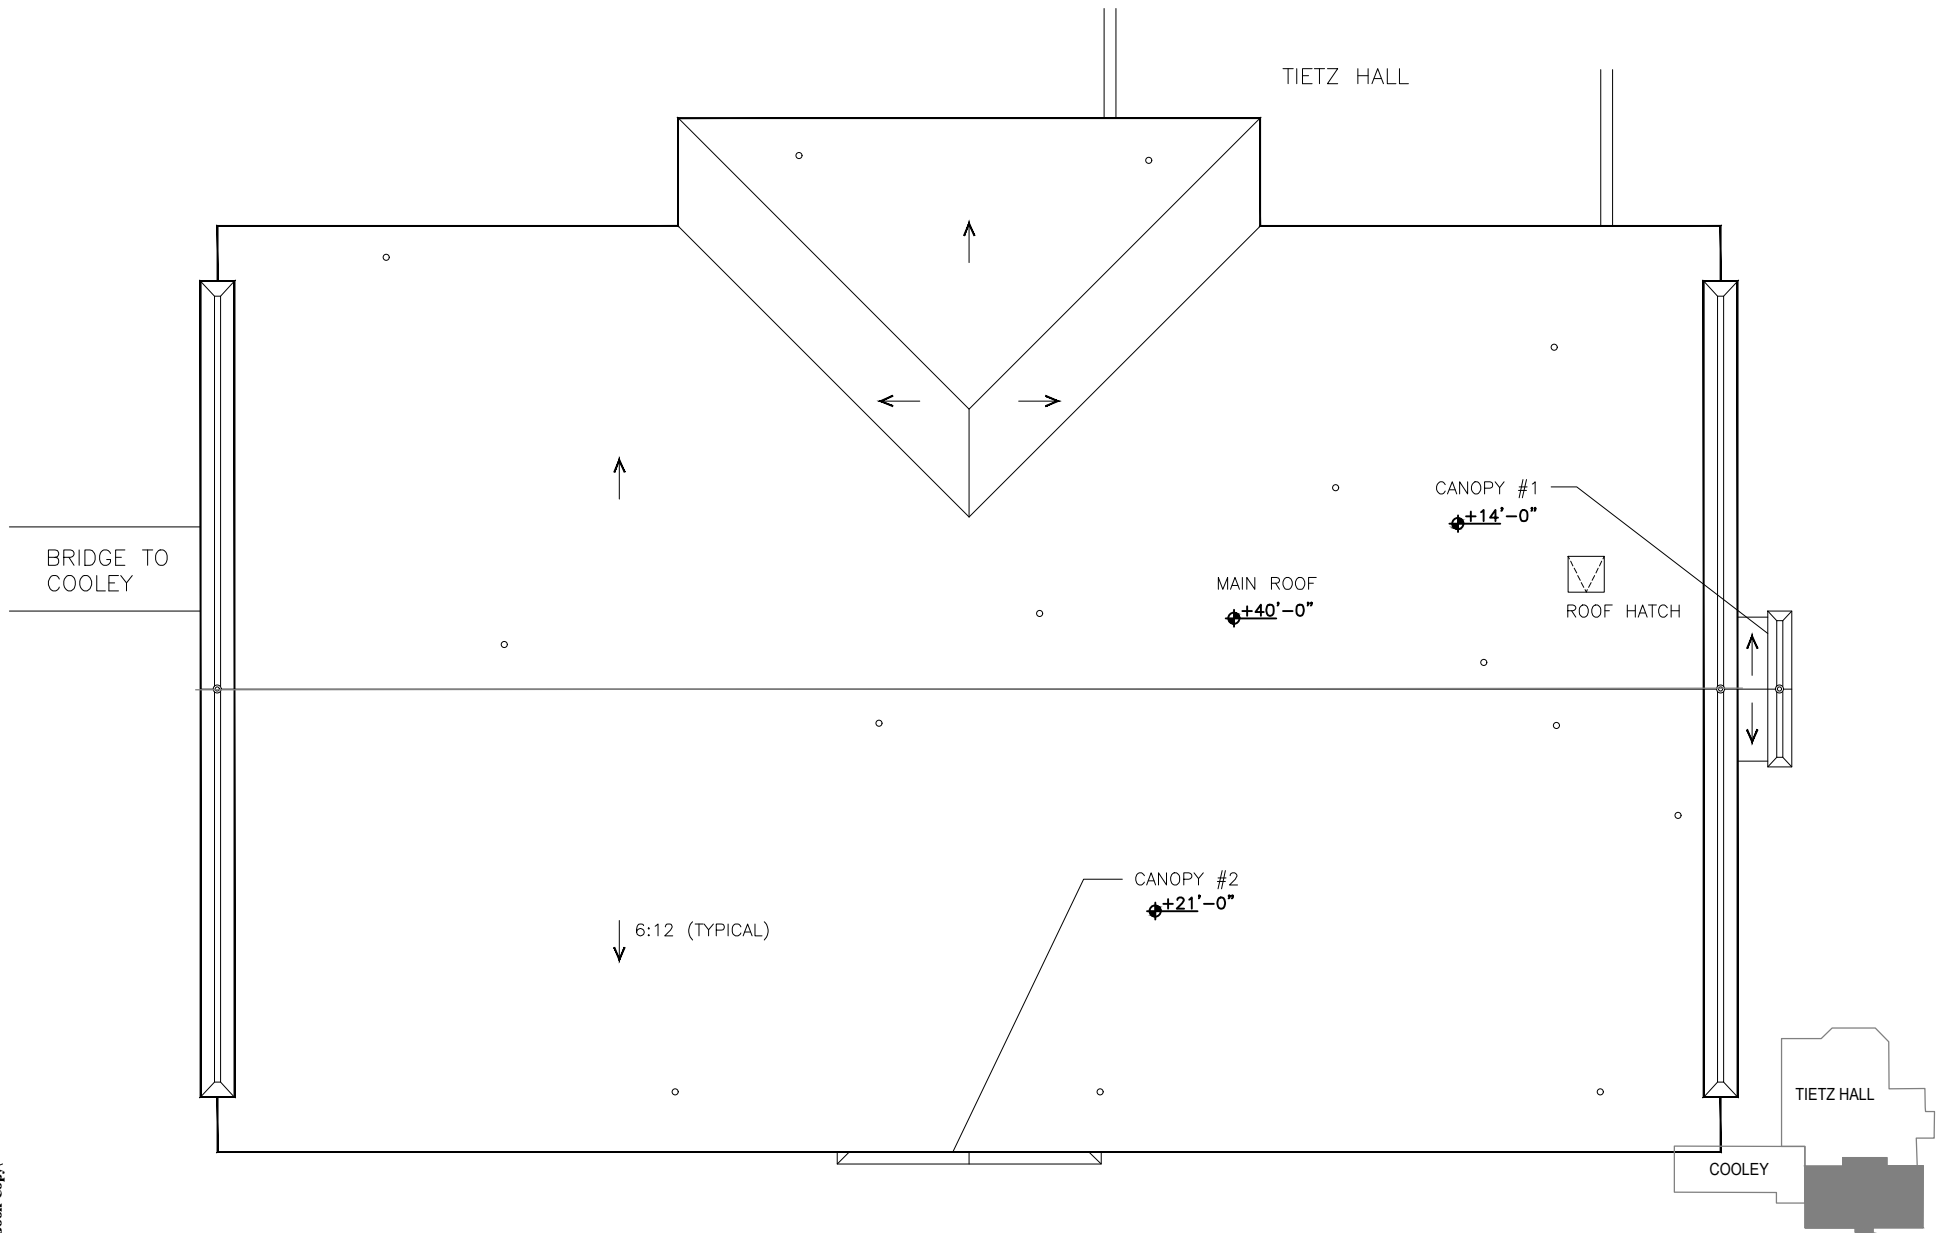

M MONTANA STATE UNIVERSITY
CAMPUS PLANNING,
DESIGN & CONSTRUCTION
BOZEMAN, MONTANA
PHONE: 406.994.4131 FAX: 406.994.6572

INDEX # **22**
BUILDING # **103**