
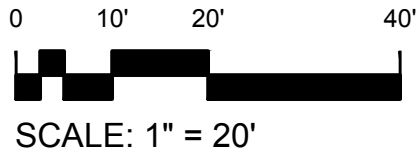



Dec 16, 2016 - 9:13am - 109_AB.dwg
E:Herrick Hall\Building Plan - Book Copy\

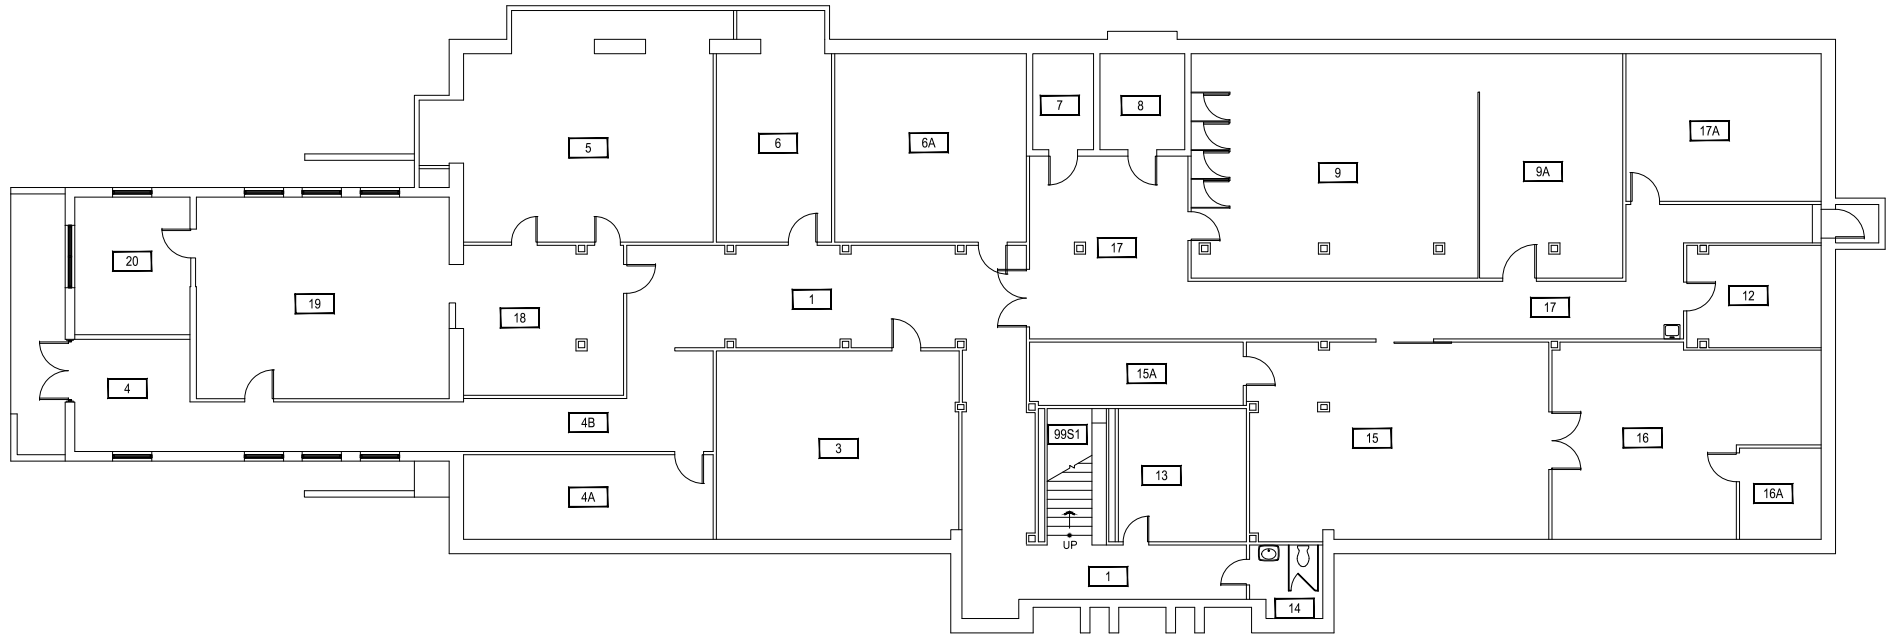

1 BASEMENT LEVEL
HERRICK HALL

M MONTANA
STATE UNIVERSITY
CAMPUS PLANNING,
DESIGN & CONSTRUCTION
BOZEMAN, MONTANA
PHONE: 406.994.5413 FAX: 406.994.5665

INDEX #	27
BUILDING #	109

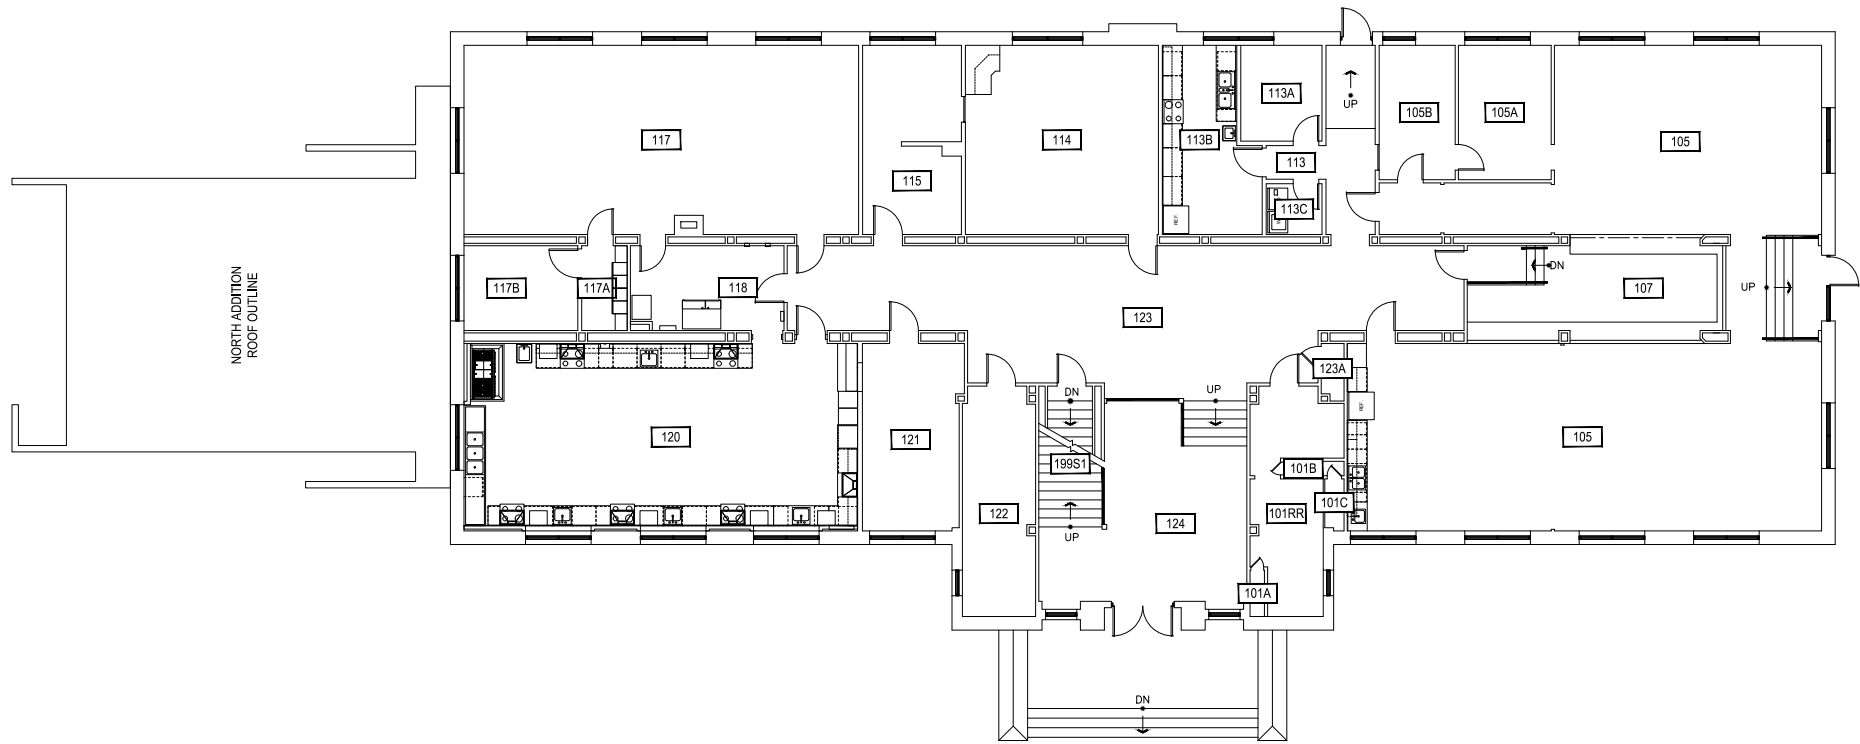

SCALE: 1" = 20'




FIRST LEVEL
HERRICK HALL



M MONTANA
STATE UNIVERSITY
CAMPUS PLANNING,
DESIGN & CONSTRUCTION
BOZEMAN, MONTANA
PHONE: 406.994.5413 FAX: 406.994.5665

INDEX #	27
BUILDING #	109

Dec 16, 2016 - 9:13am - 109_A2.dwg
E:\Herrick Hall\Building Plan - Book Copy\


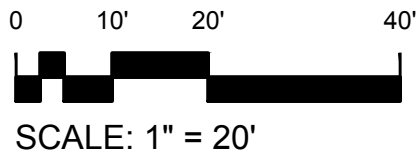


1 SECOND LEVEL
HERRICK HALL

M MONTANA
STATE UNIVERSITY
CAMPUS PLANNING,
DESIGN & CONSTRUCTION
BOZEMAN, MONTANA
PHONE: 406.994.5413 FAX: 406.994.5665

INDEX #	27
BUILDING #	109



Dec 16, 2016 - 9:13am - 109_A4.dwg
H:Herrick Hall\Building Plan - Book Copy\

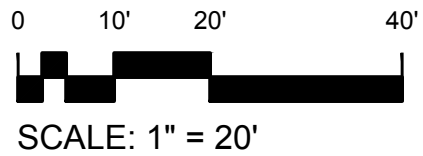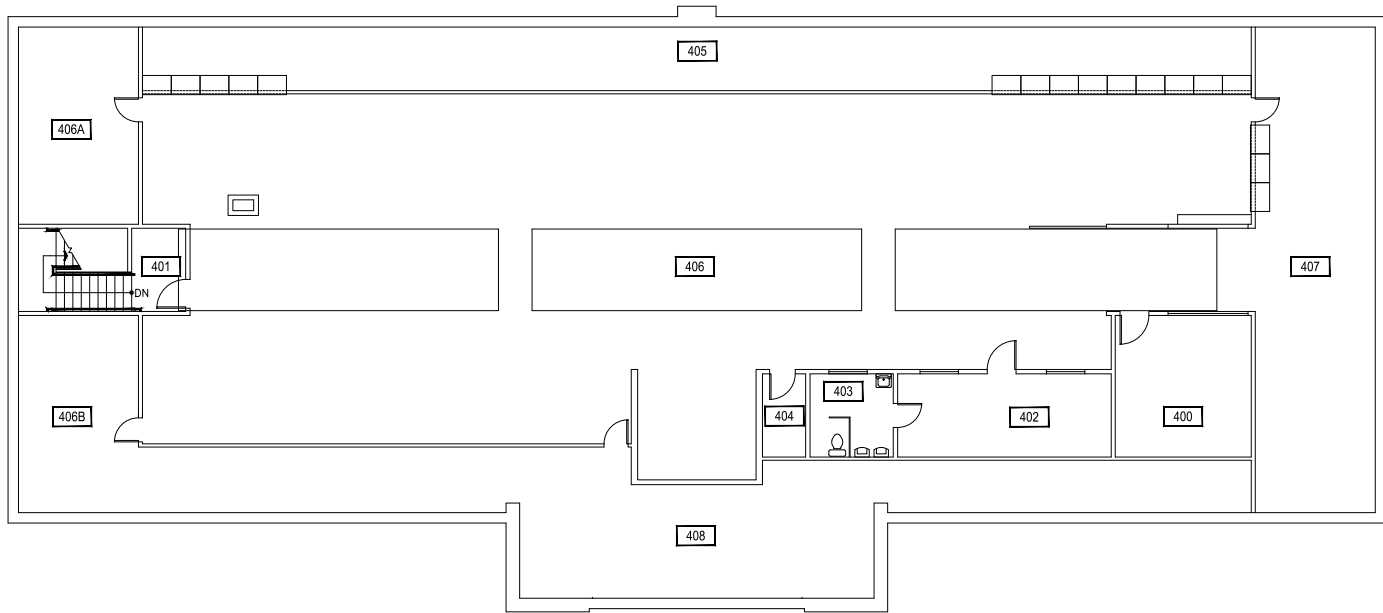

M MONTANA STATE UNIVERSITY
CAMPUS PLANNING,
DESIGN & CONSTRUCTION
BOZEMAN, MONTANA
PHONE: 406.994.5413 FAX: 406.994.5665

INDEX #	27
BUILDING #	109

Dec 16, 2016 - 9:13am - 109_AR.dwg
E:\Herrick Hall\Building Plan - Book Copy\

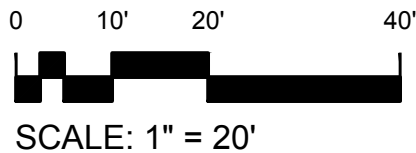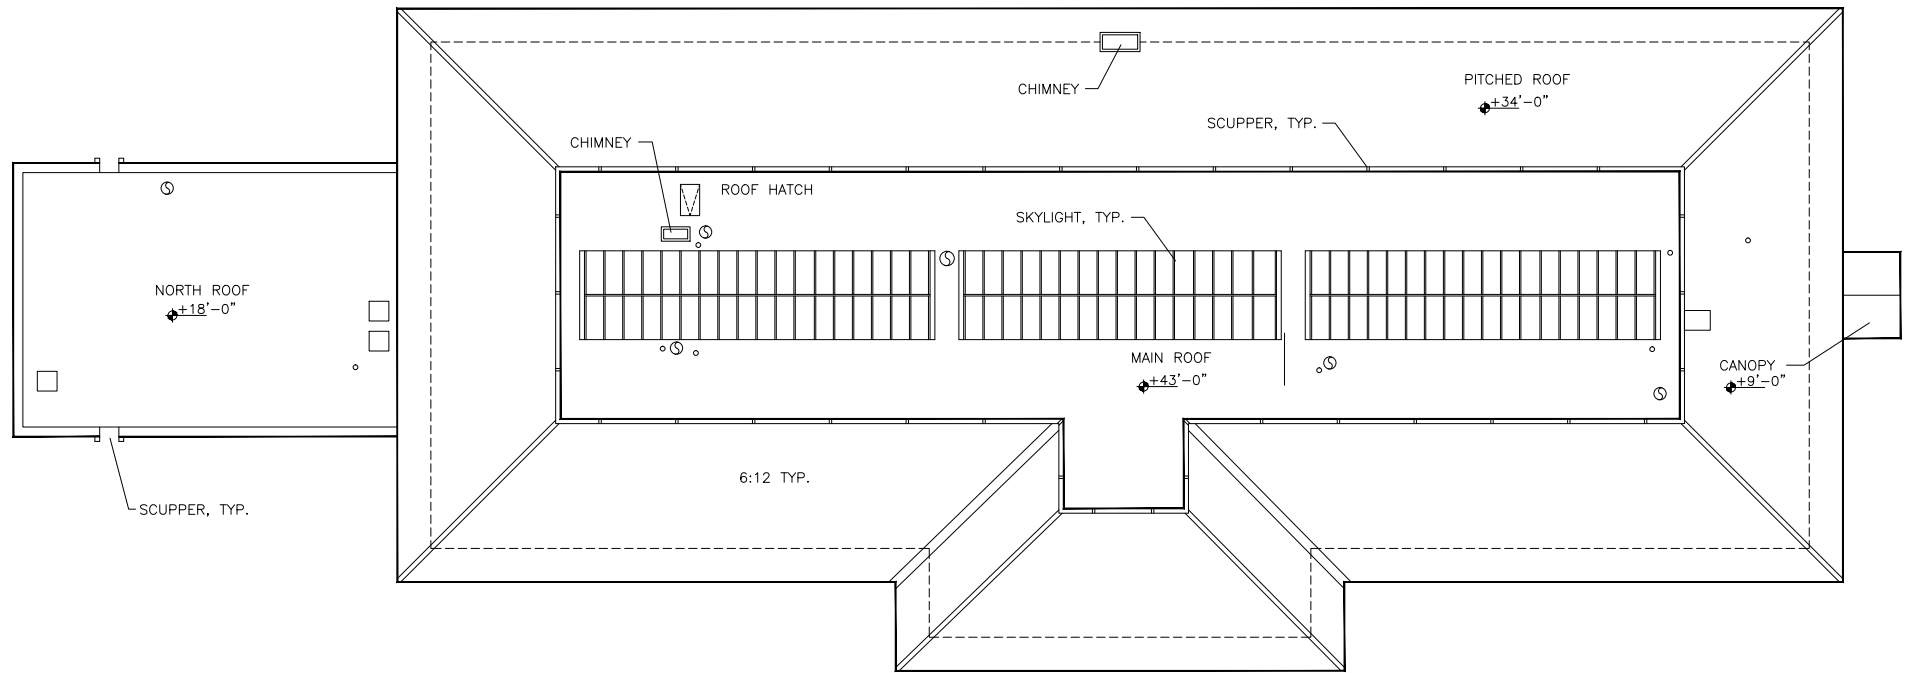

M MONTANA STATE UNIVERSITY
CAMPUS PLANNING,
DESIGN & CONSTRUCTION
BOZEMAN, MONTANA
PHONE: 406.994.5413 FAX: 406.994.5665

INDEX #	27
BUILDING #	109