
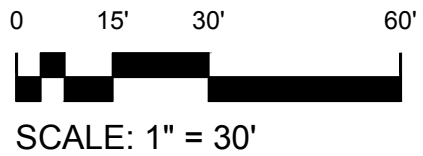




Dec 29, 2015 - 8:11am - 117_AB.dwg
H:\Gaines Hall\Building Plan - Book Copy\

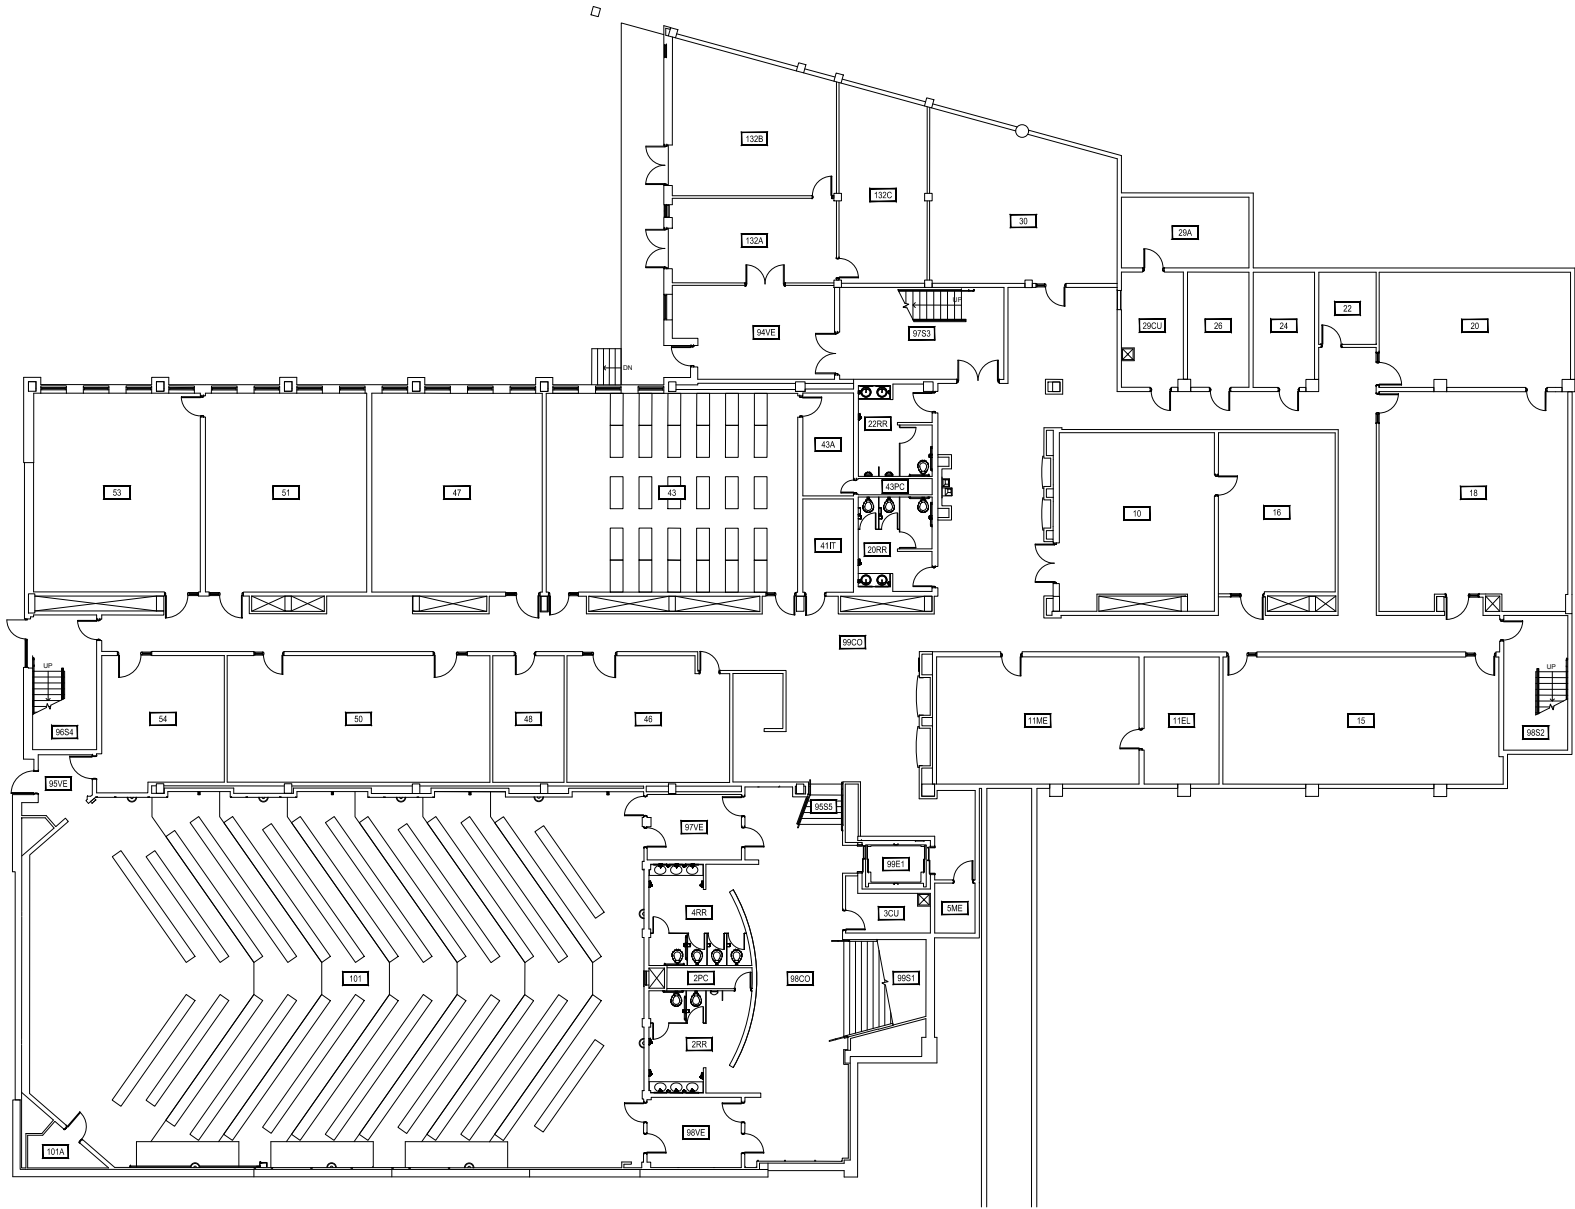

M MONTANA STATE UNIVERSITY
CAMPUS PLANNING,
DESIGN & CONSTRUCTION
BOZEMAN, MONTANA
PHONE: 406.994.5413 FAX: 406.994.5665

INDEX #
9
BUILDING #
117

Dec 29, 2015 - 8:11am - 117_A1.dwg
H:\Gaines Hall\Building Plan - Book Copy\

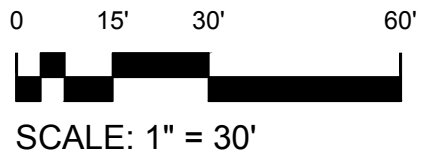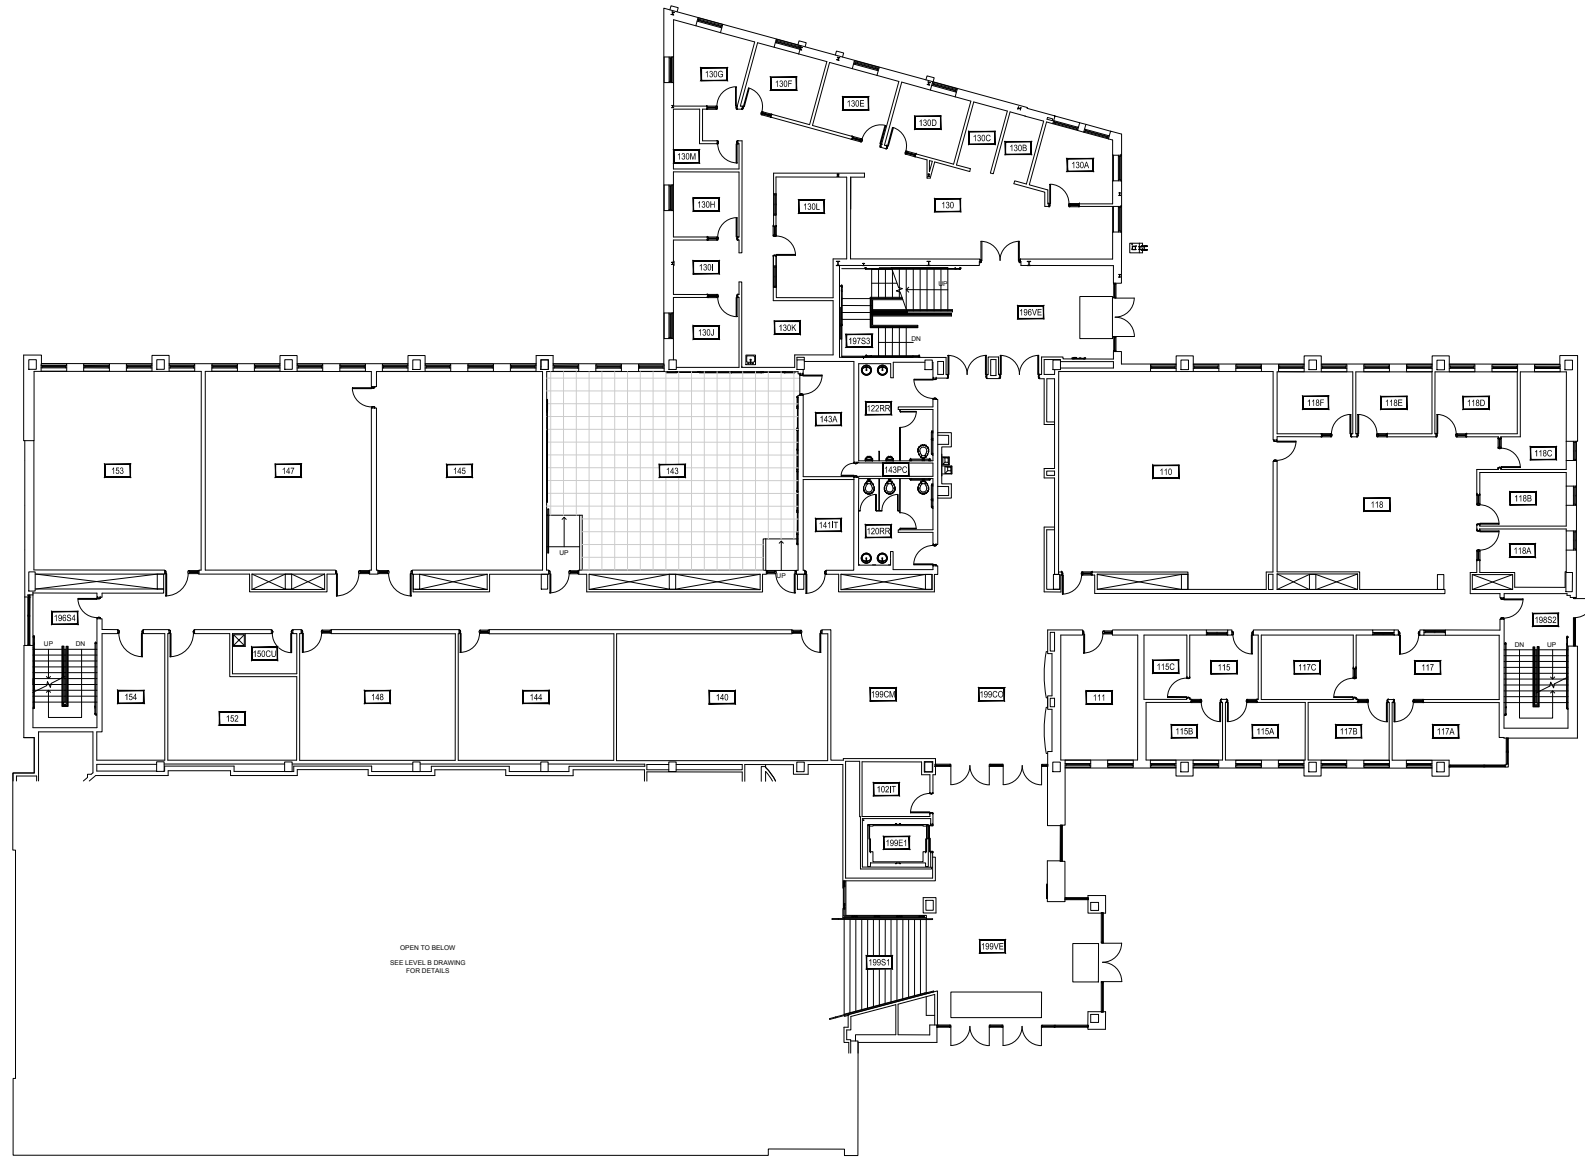



1 FIRST LEVEL
GAINES HALL

M MONTANA STATE UNIVERSITY
CAMPUS PLANNING,
DESIGN & CONSTRUCTION
BOZEMAN, MONTANA
PHONE: 406.994.5413 FAX: 406.994.5665


INDEX #
9

BUILDING #
117

Dec 29, 2015 - 8:11am - 117_A2.dwg
H:\Gaines Hall\Building Plan - Book Copy\

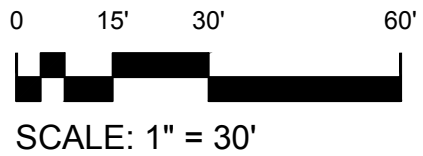
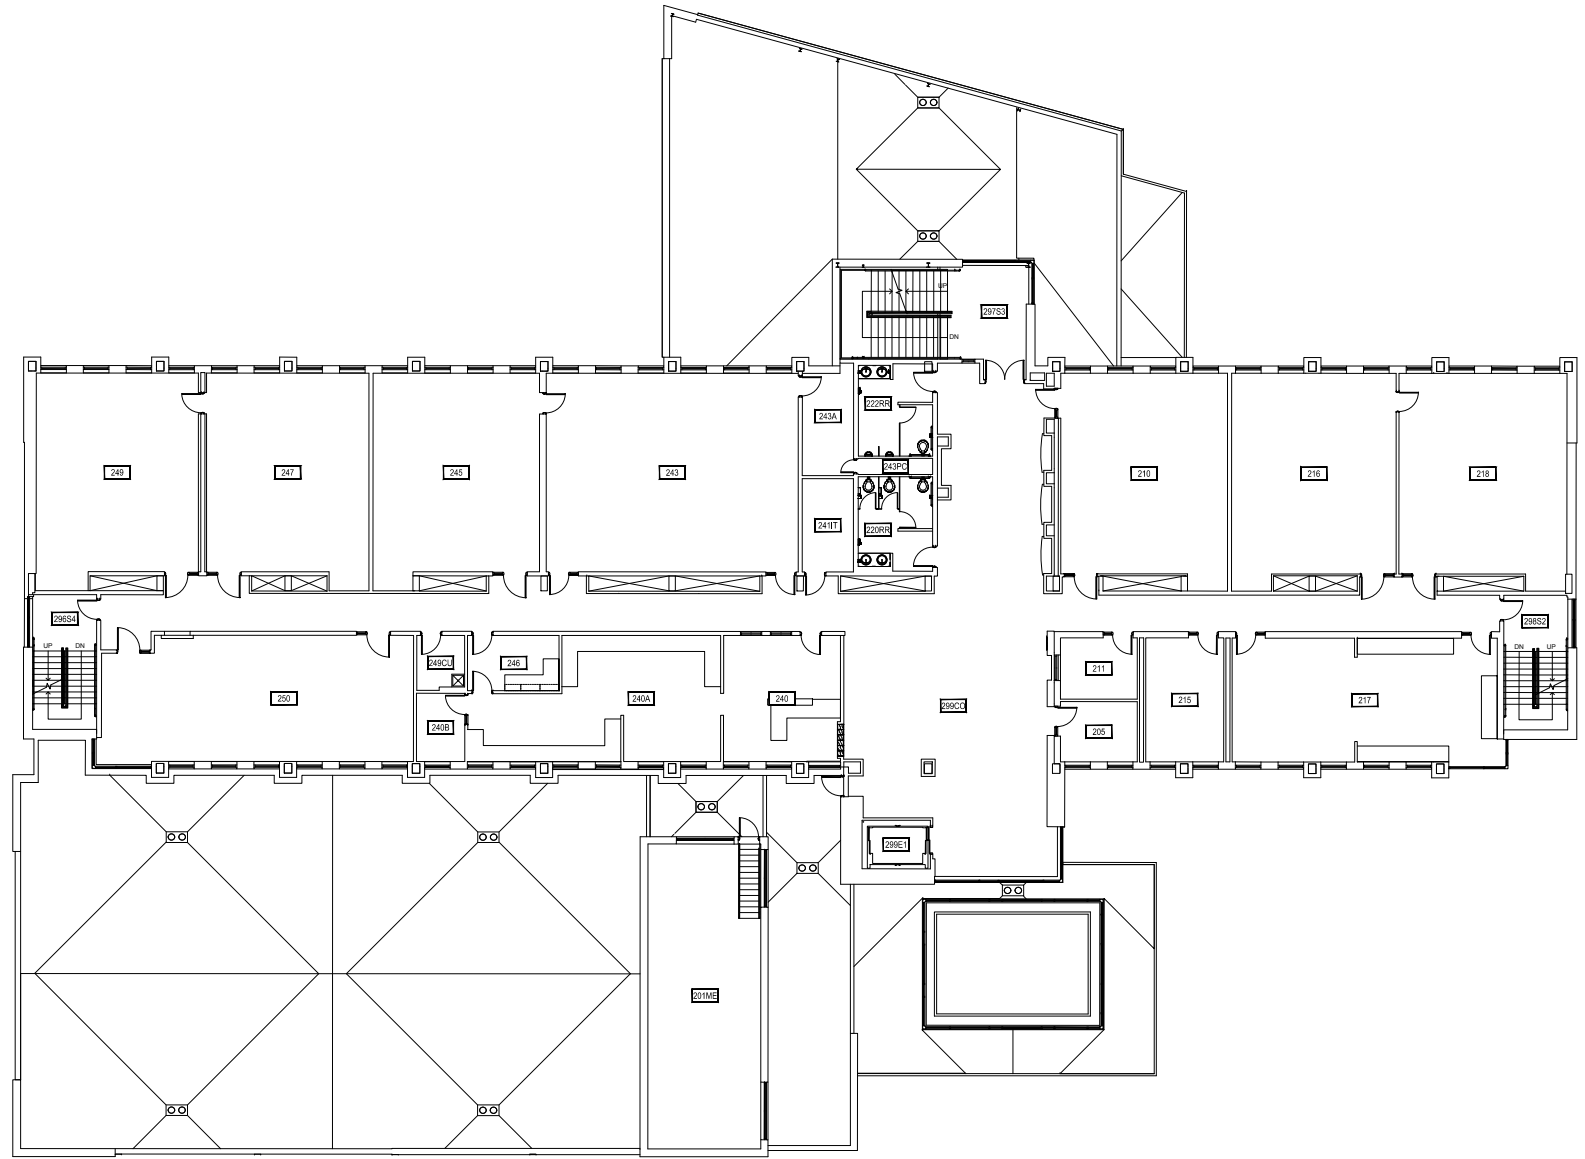


1 SECOND LEVEL
GAINES HALL

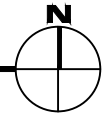


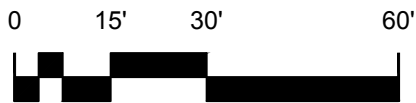
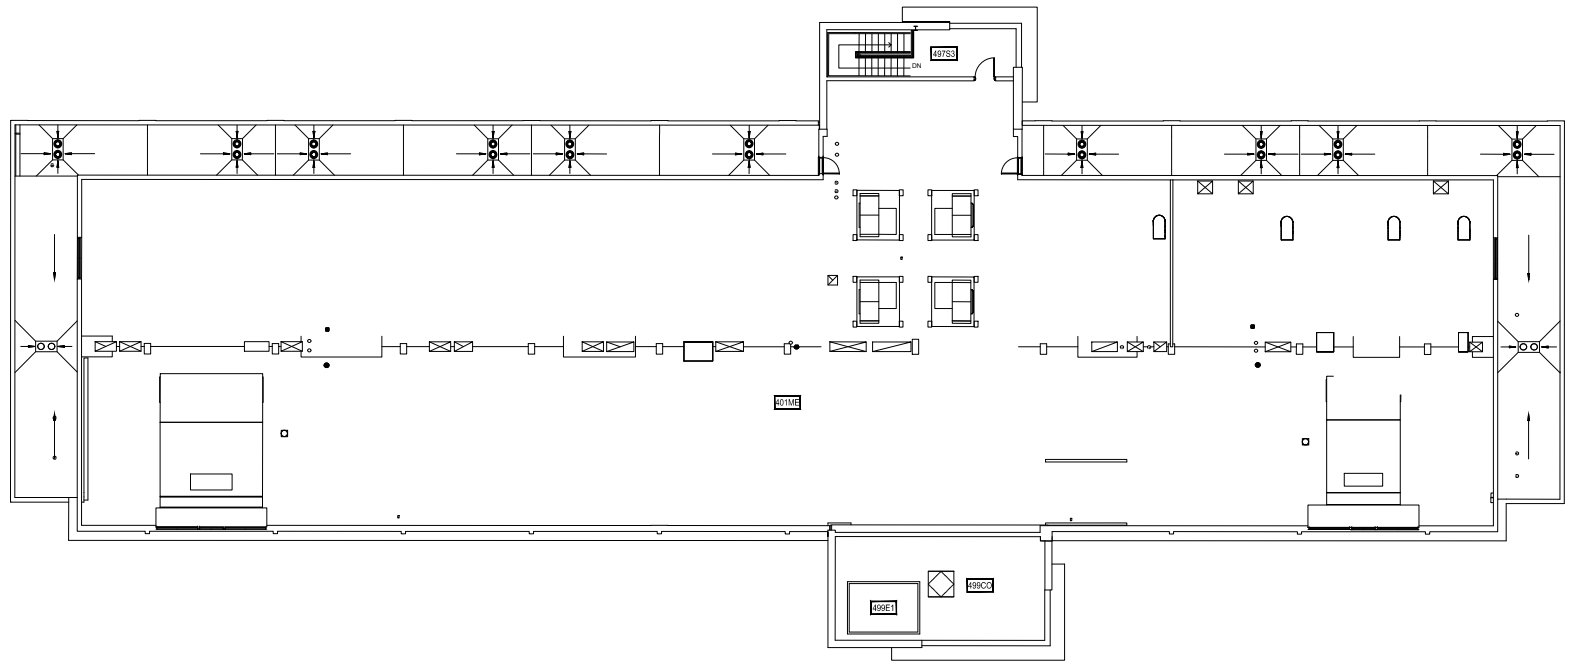
M MONTANA STATE UNIVERSITY
CAMPUS PLANNING,
DESIGN & CONSTRUCTION
BOZEMAN, MONTANA
PHONE: 406.994.5413 FAX: 406.994.5665

INDEX #	9
BUILDING #	117

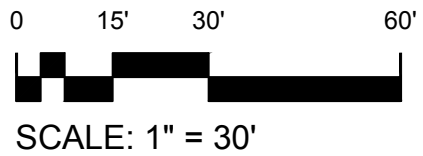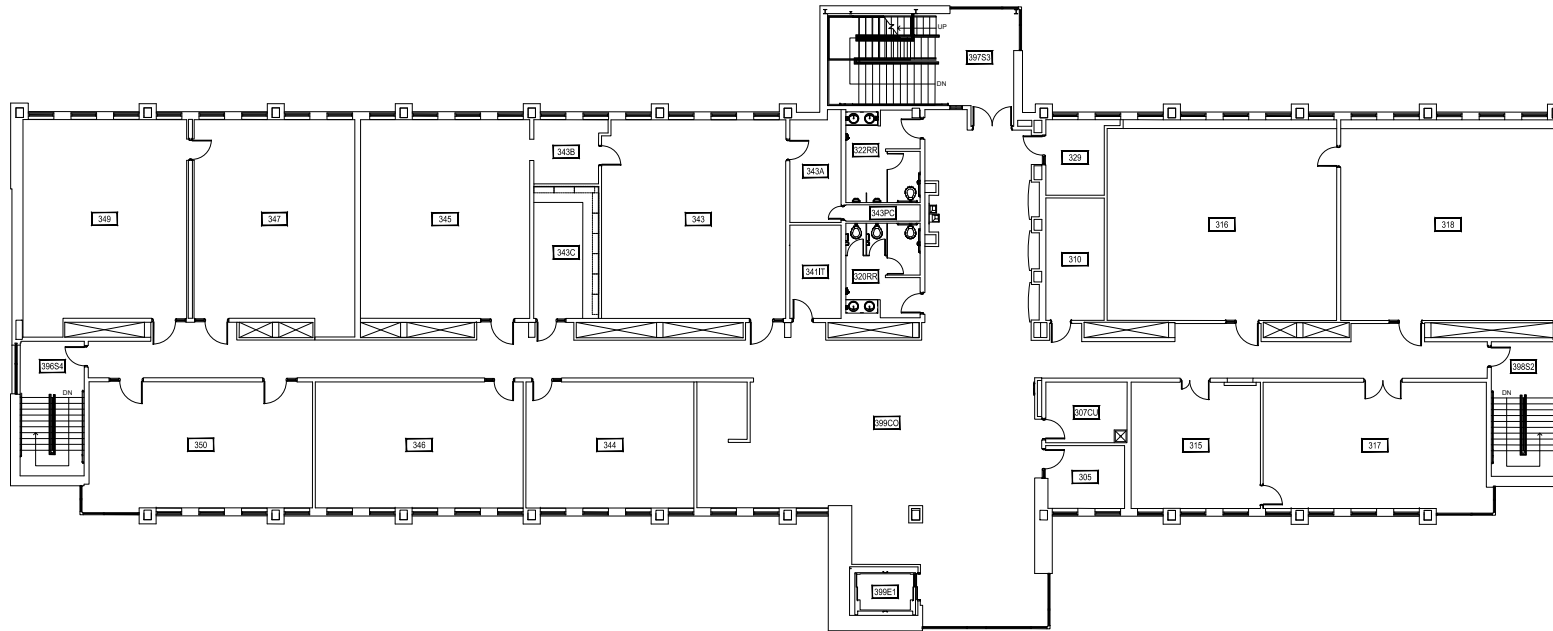

1 THIRD LEVEL
GAINES HALL

 MONTANA STATE UNIVERSITY CAMPUS PLANNING, DESIGN & CONSTRUCTION BOZEMAN, MONTANA PHONE: 406.994.5413 FAX: 406.994.5665	INDEX # 9
	BUILDING # 117



SCALE: 1" = 30'



FOURTH LEVEL
GAINES HALL





M MONTANA
STATE UNIVERSITY
CAMPUS PLANNING,
DESIGN & CONSTRUCTION
BOZEMAN, MONTANA
PHONE: 406.994.5413 FAX: 406.994.5665

INDEX #

9

BUILDING #

117

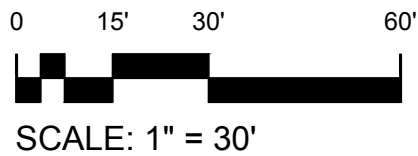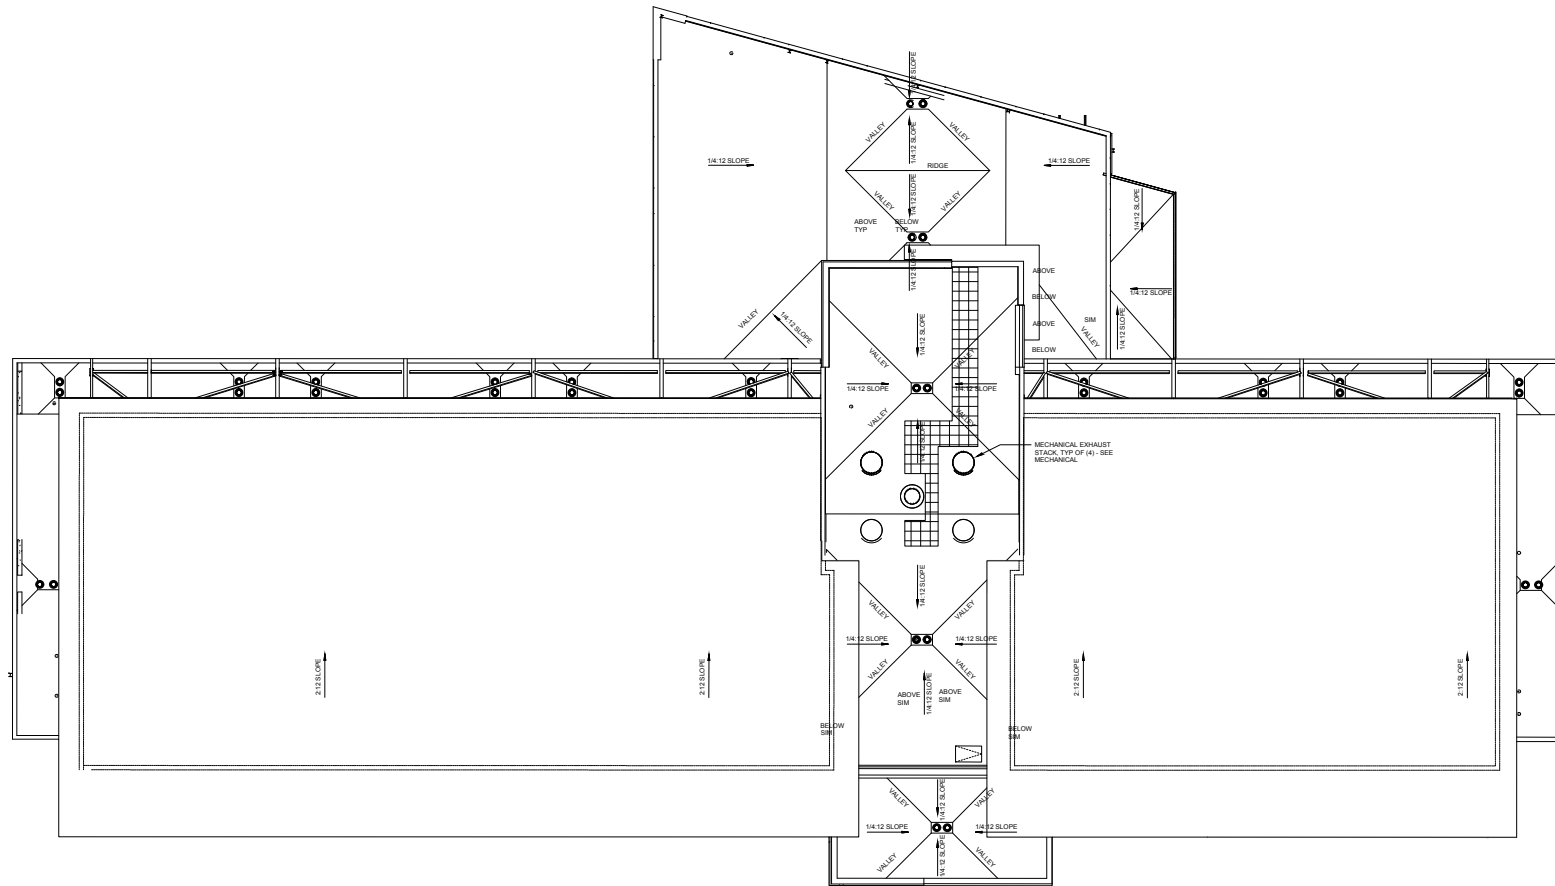

M MONTANA STATE UNIVERSITY
 CAMPUS PLANNING,
 DESIGN & CONSTRUCTION
 BOZEMAN, MONTANA
 PHONE: 406.994.5413 FAX: 406.994.5665

INDEX #	9
BUILDING #	117