
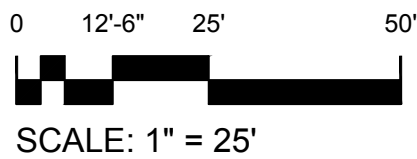
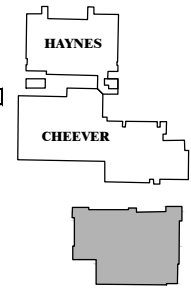


M MONTANA STATE UNIVERSITY
CAMPUS PLANNING,
DESIGN & CONSTRUCTION
BOZEMAN, MONTANA
PHONE: 406.994.4131 FAX: 406.994.6572

INDEX #	52
BUILDING #	126




Oct 26, 2017 - 8:04am - 126_A1.dwg
HE:Creative Arts Complex\Howard Hall\Building Plan - Book Copy\

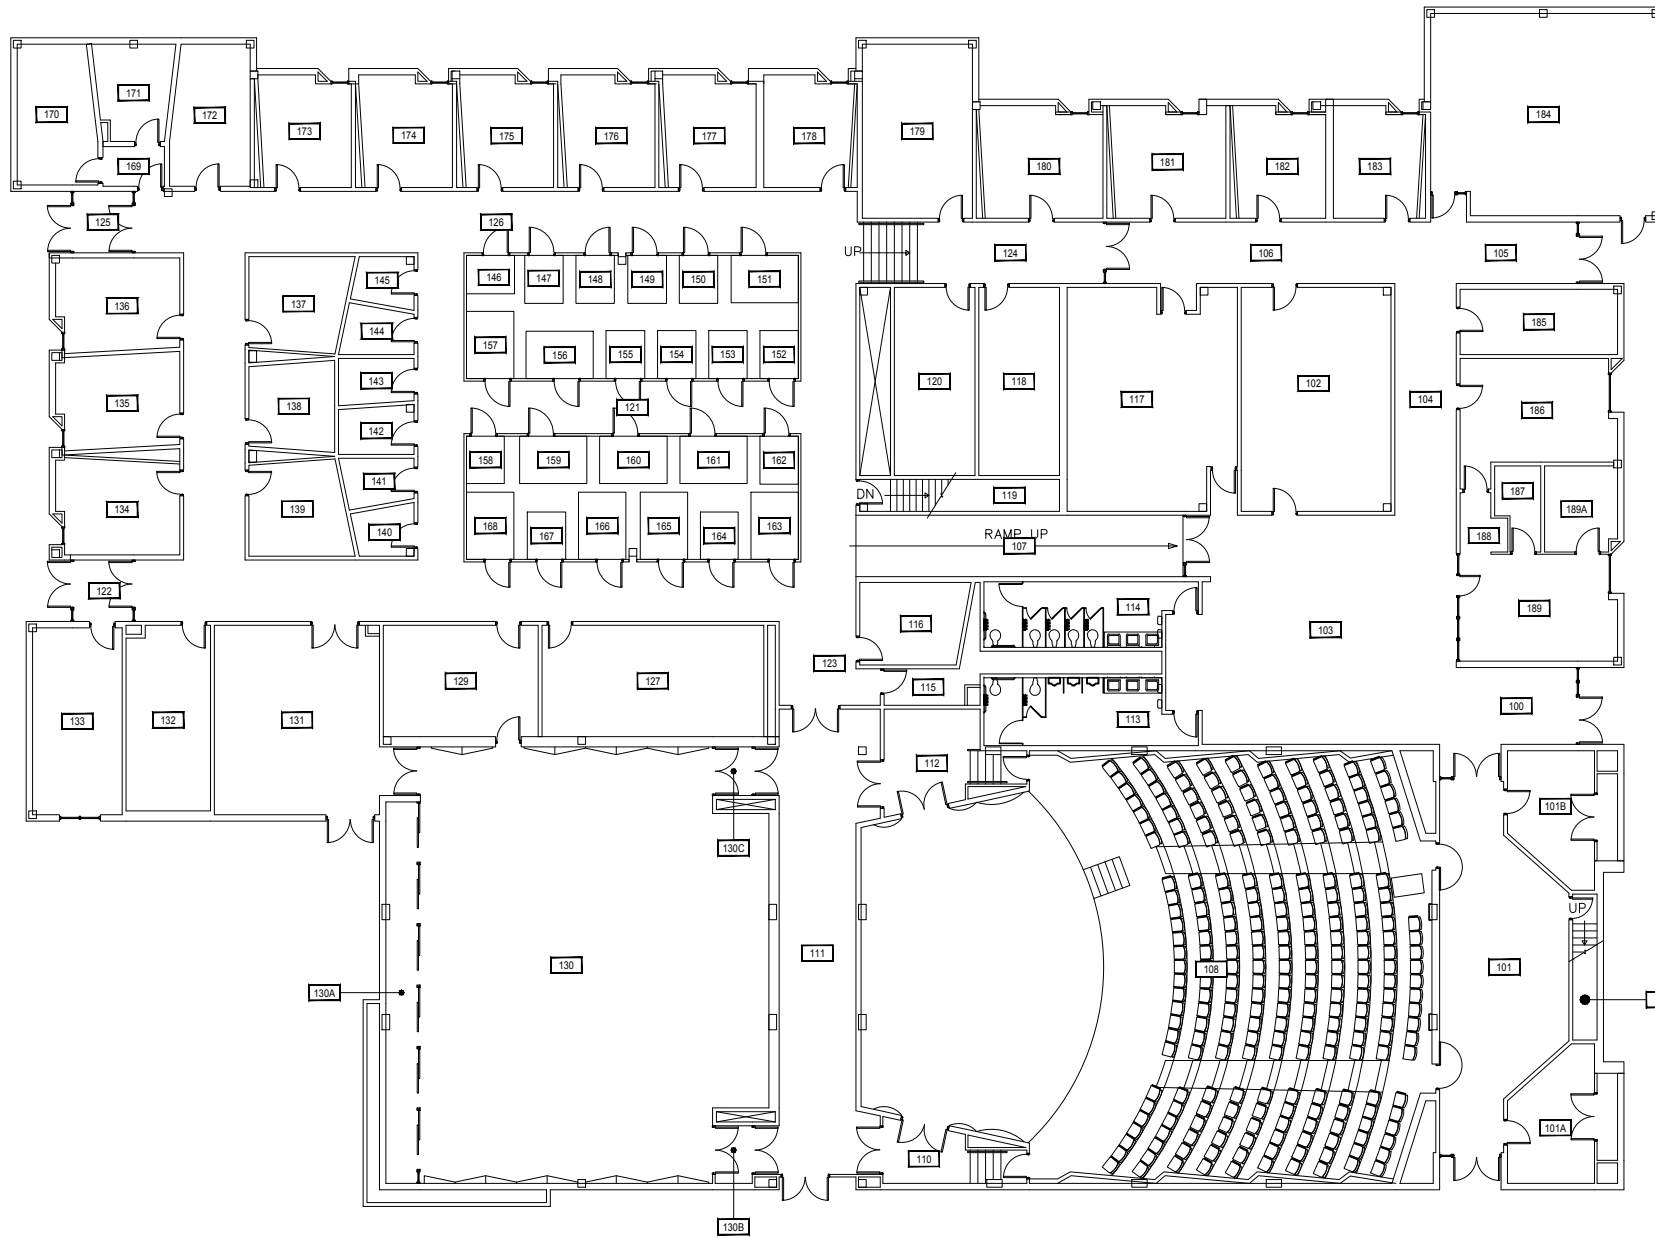

1 FIRST LEVEL
HOWARD HALL

M MONTANA STATE UNIVERSITY
CAMPUS PLANNING,
DESIGN & CONSTRUCTION
BOZEMAN, MONTANA
PHONE: 406.994.4131 FAX: 406.994.6572




INDEX #	52
BUILDING #	126

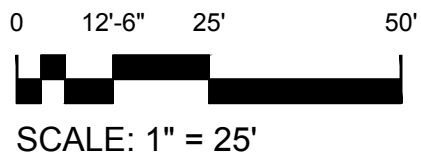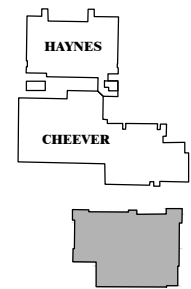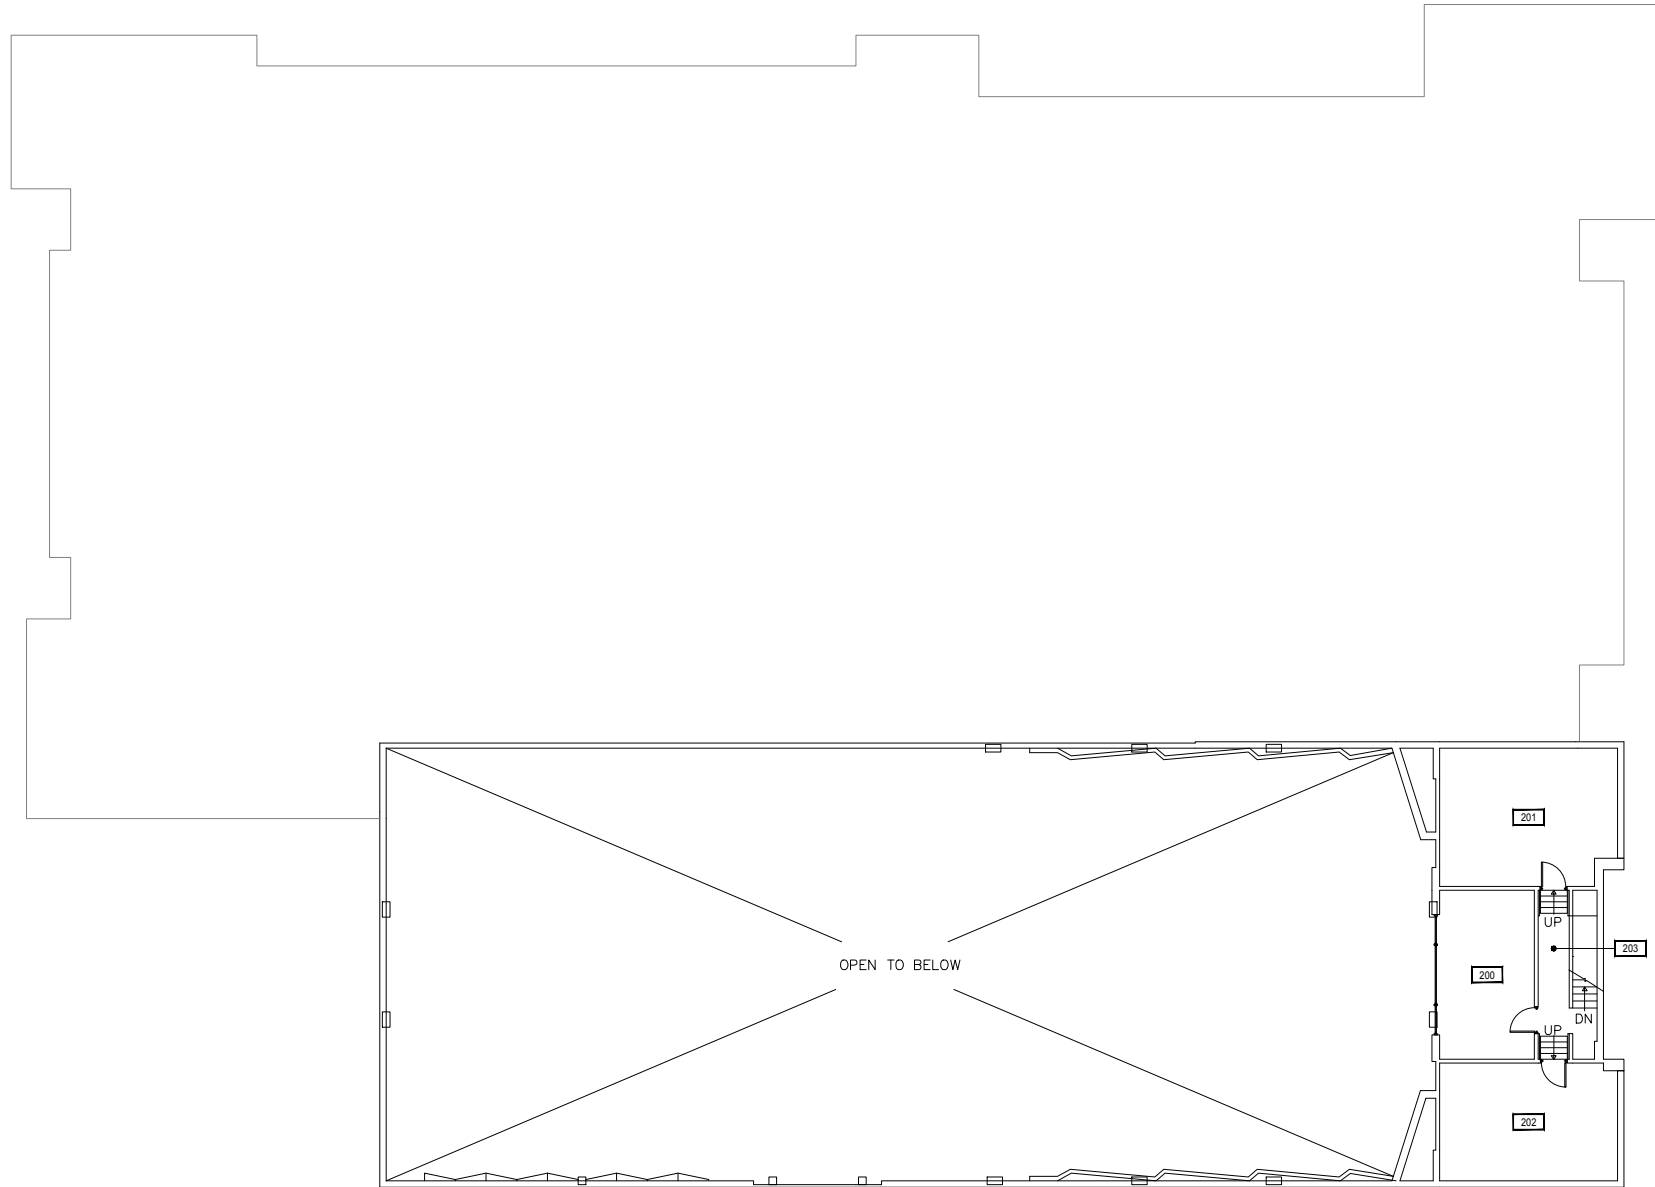

1 SECOND LEVEL
HOWARD HALL

M MONTANA STATE UNIVERSITY
CAMPUS PLANNING,
DESIGN & CONSTRUCTION
BOZEMAN, MONTANA
PHONE: 406.994.4131 FAX: 406.994.6572

INDEX #	52
BUILDING #	126

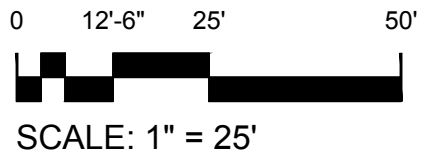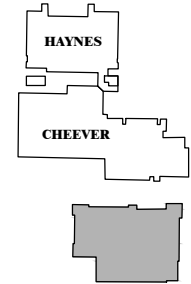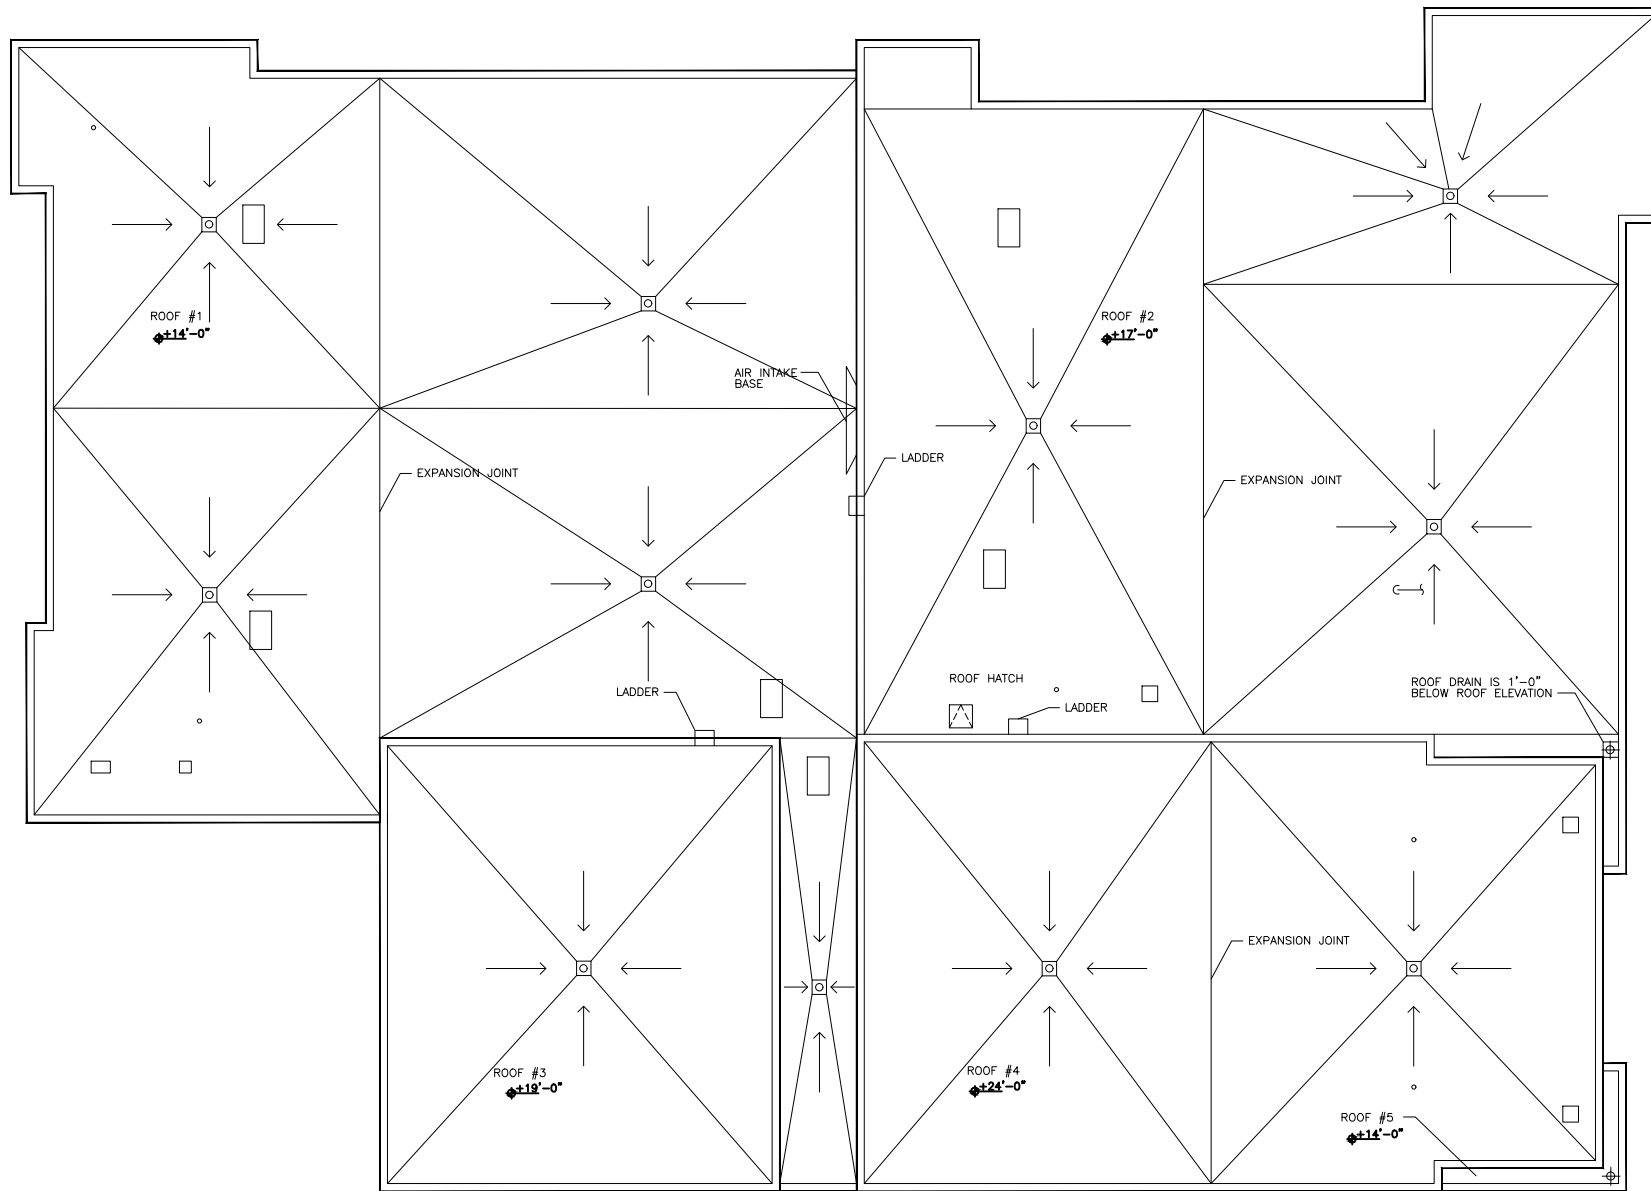

1 ROOF LEVEL
HOWARD HALL



M MONTANA STATE UNIVERSITY
CAMPUS PLANNING,
DESIGN & CONSTRUCTION
BOZEMAN, MONTANA
PHONE: 406.994.4131 FAX: 406.994.6572

INDEX #	52
BUILDING #	126