
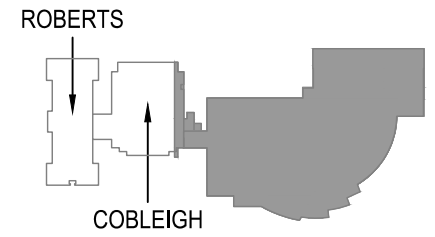
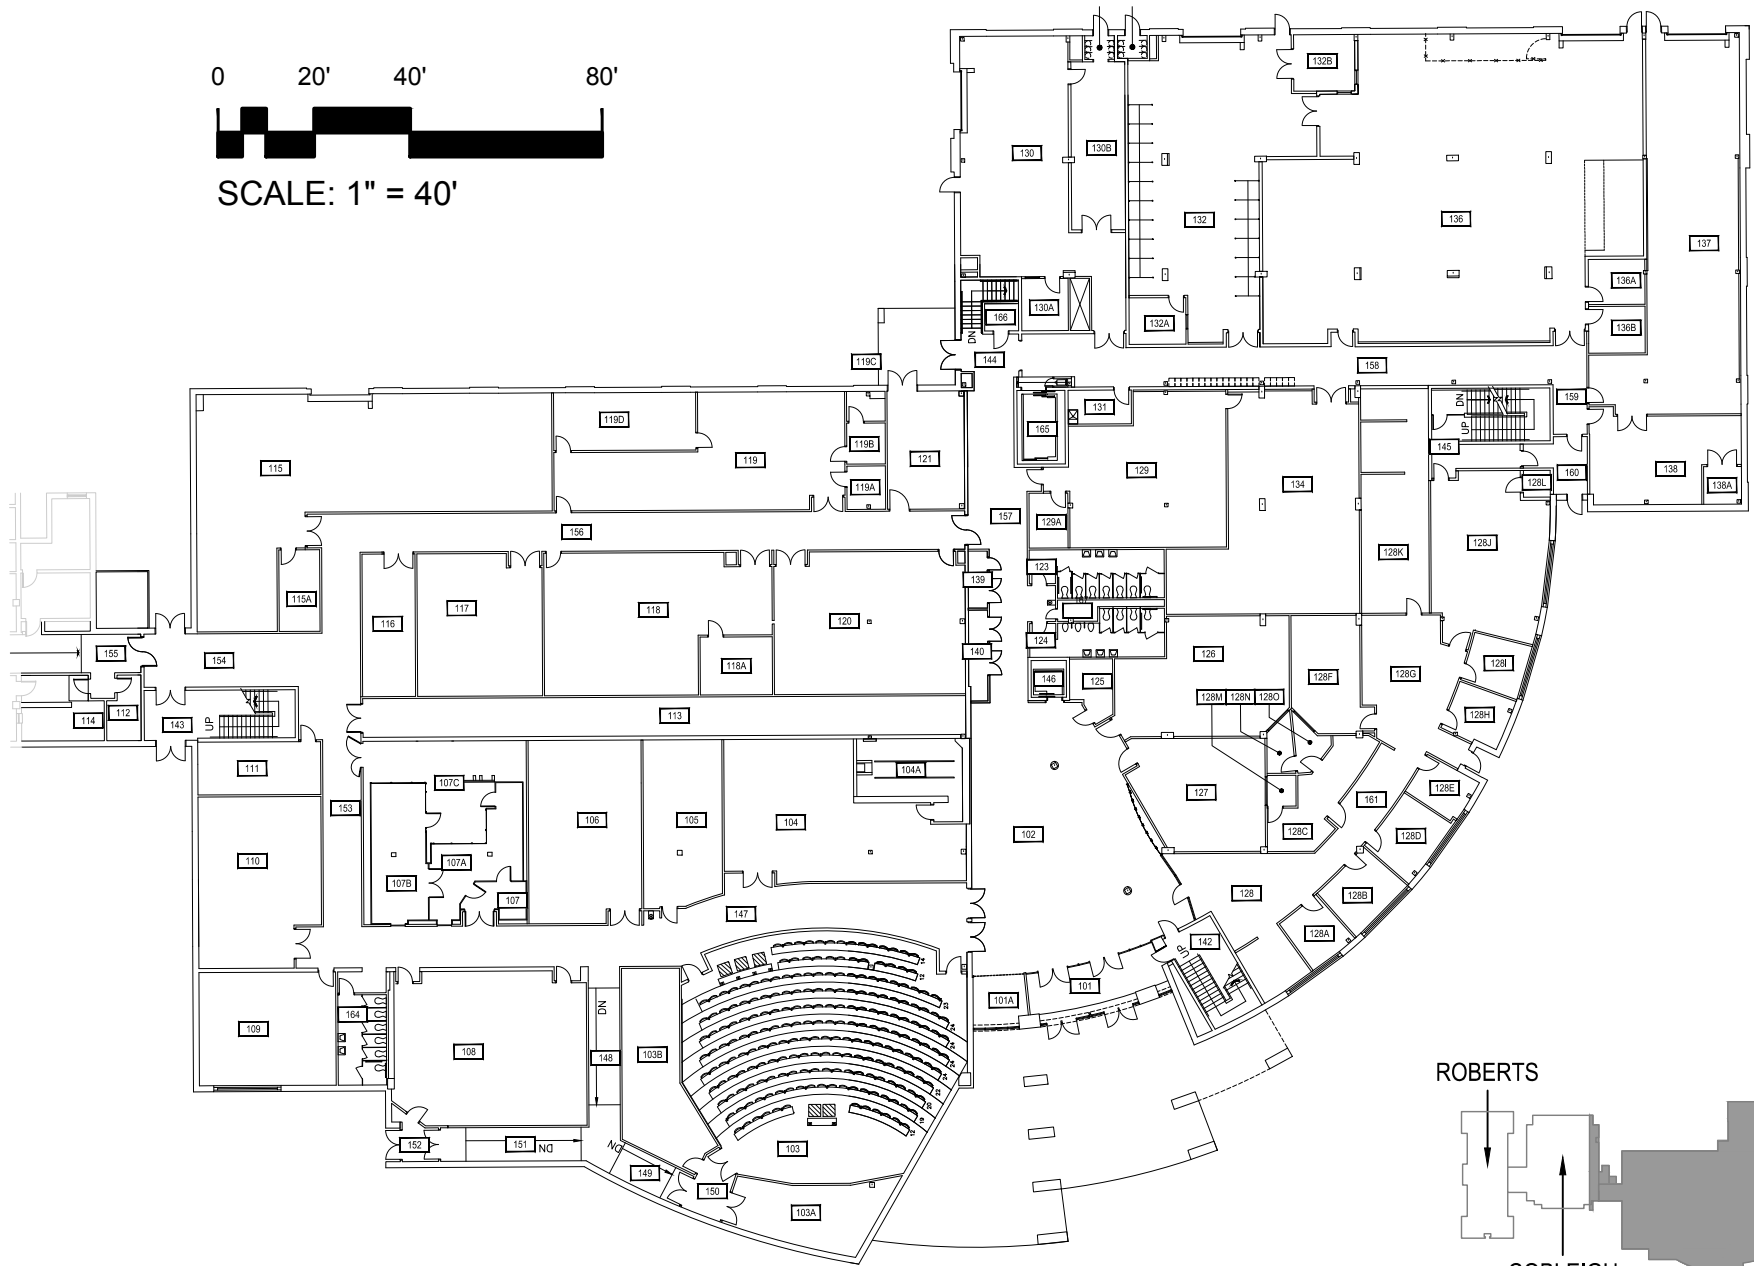



1 BASEMENT LEVEL
BARNARD HALL

Mar 08, 2016 - 7:22am - 139_AB.dwg
H:\Barnard Hall\Building Plan - Book Copy\

<p>MONTANA STATE UNIVERSITY CAMPUS PLANNING, DESIGN & CONSTRUCTION BOZEMAN, MONTANA PHONE: 406.994.5413 FAX: 406.994.5665</p>	INDEX #	6
	BUILDING #	139

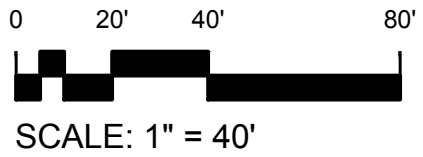




1 FIRST LEVEL
BARNARD HALL

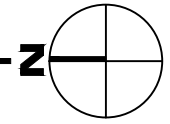

M MONTANA STATE UNIVERSITY
 CAMPUS PLANNING,
 DESIGN & CONSTRUCTION
 BOZEMAN, MONTANA
 PHONE: 406.994.5413 FAX: 406.994.5665

INDEX # **6**
 BUILDING # **139**

Mar 08, 2016 - 7:22am - 139_A1.dwg
 H:\Barnard Hall\Building Plan - Book Copy\

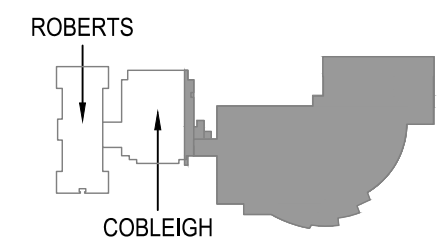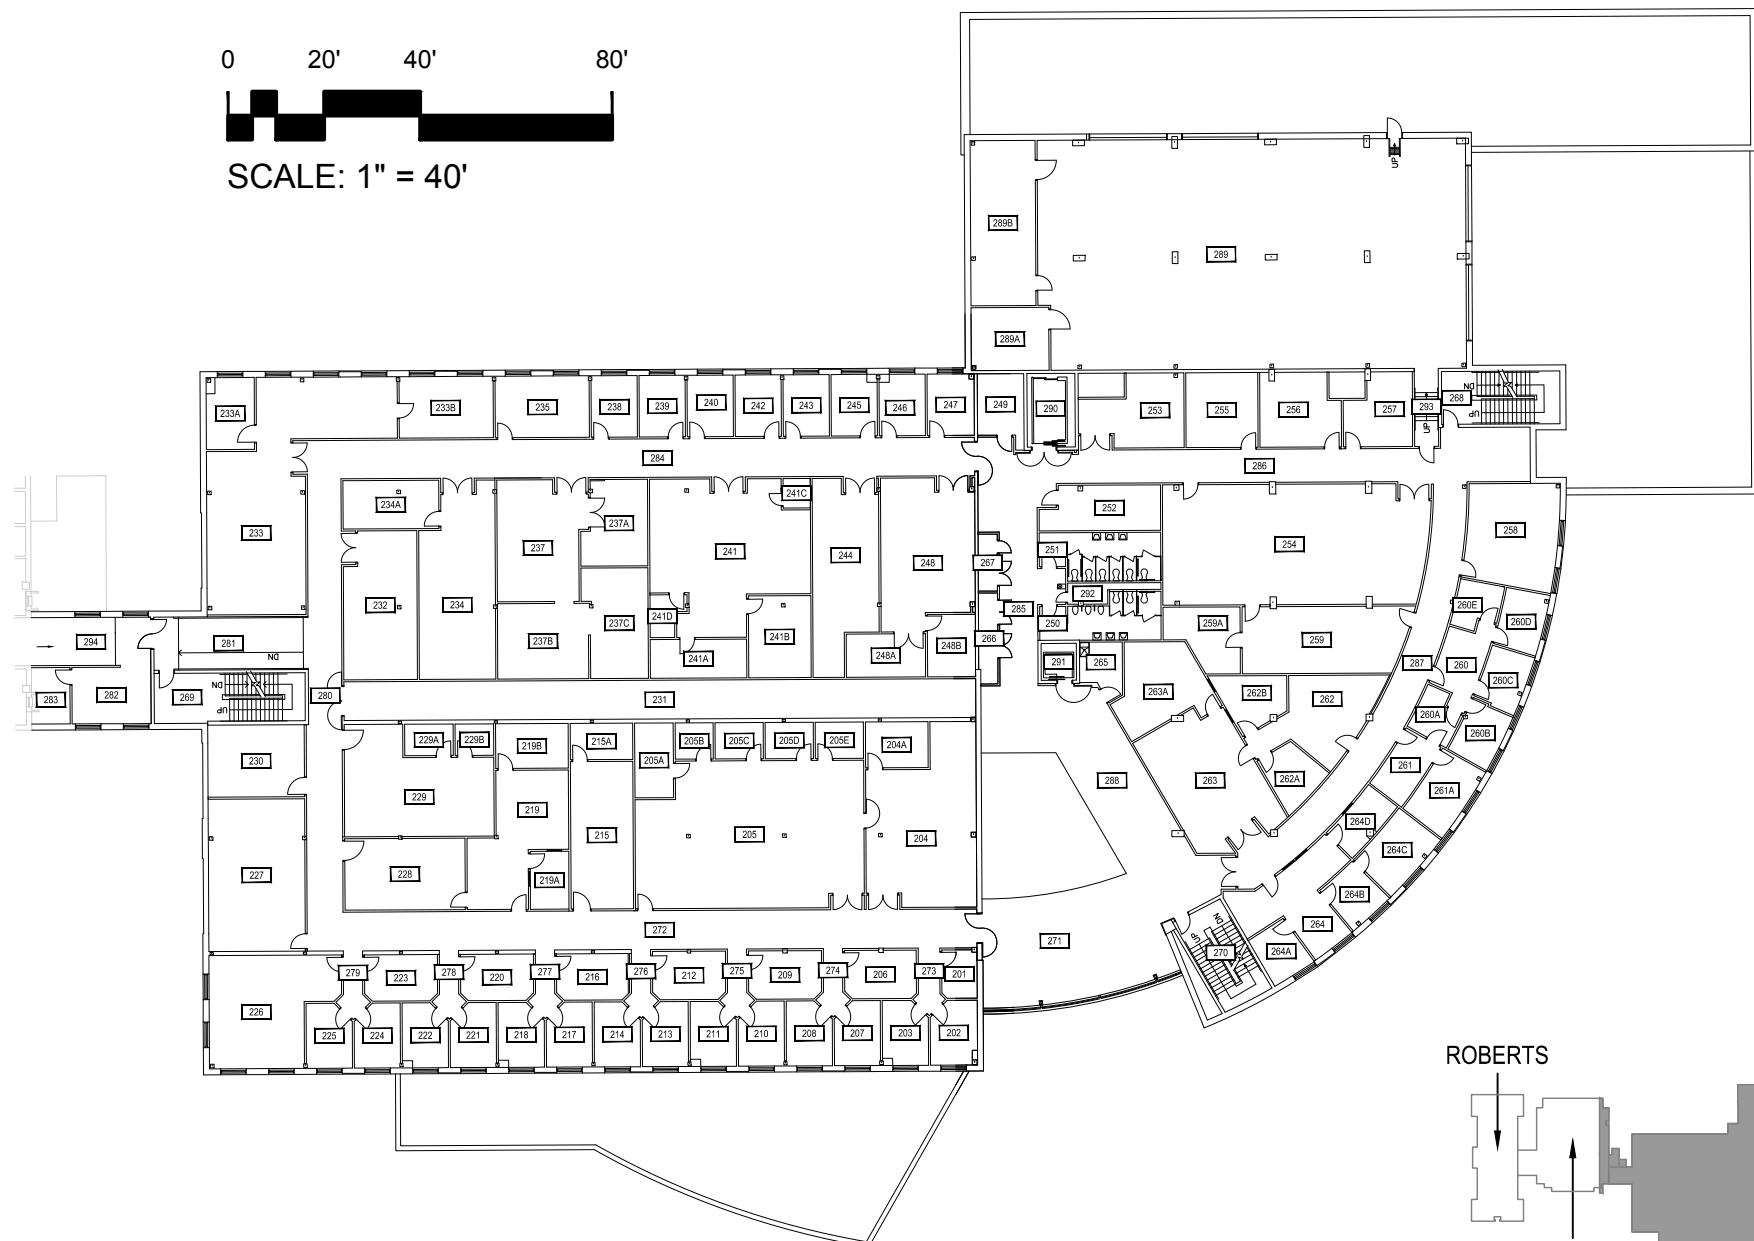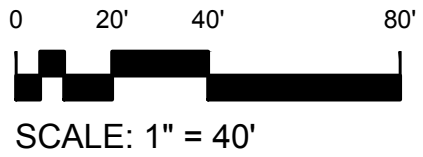




1 SECOND LEVEL
BARNARD HALL



Mar 08, 2016 - 7:22am - 139_A2.dwg
H:\Barnard Hall\Building Plan - Book Copy\


M MONTANA STATE UNIVERSITY
CAMPUS PLANNING,
DESIGN & CONSTRUCTION
BOZEMAN, MONTANA
PHONE: 406.994.5413 FAX: 406.994.5665

INDEX #
6
BUILDING #
139

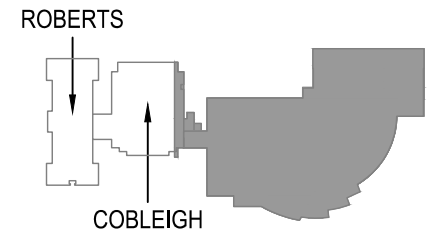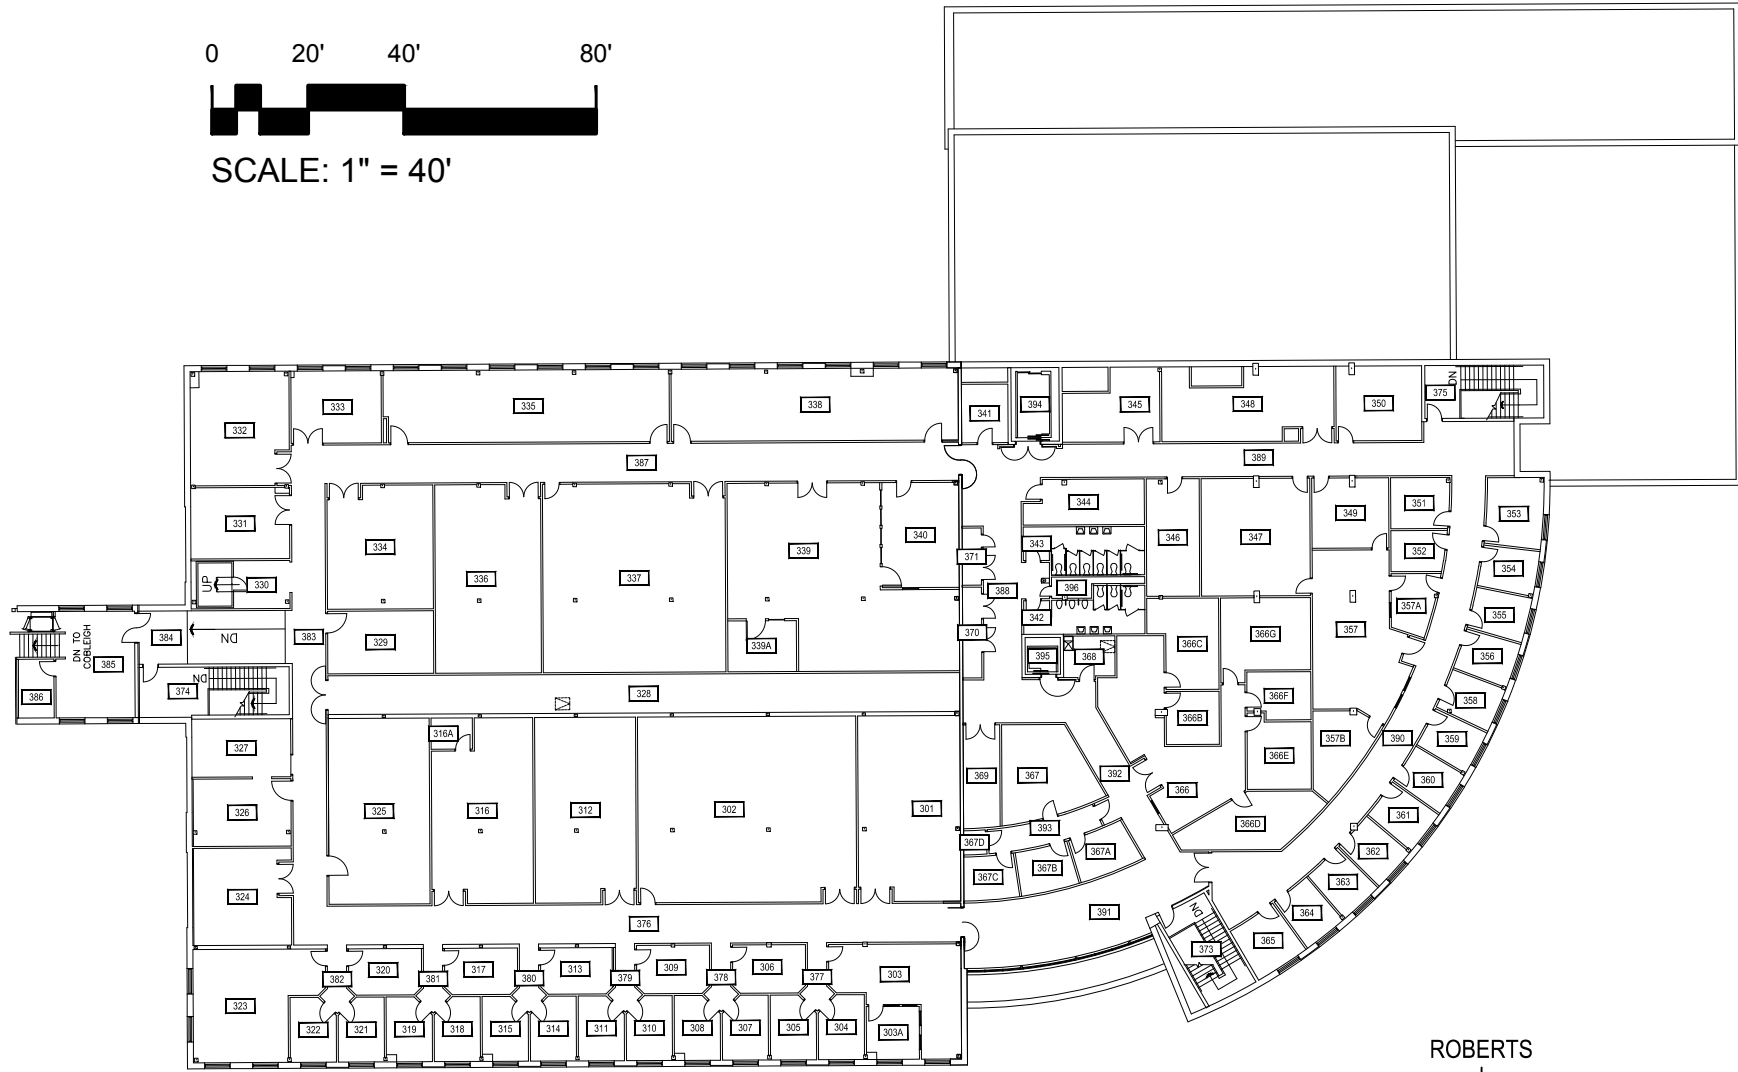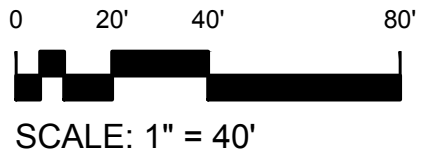

1




THIRD LEVEL
BARNARD HALL

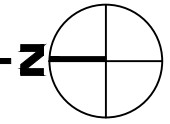

Mar 08, 2016 - 7:23am - 139_A3.dwg
H:\Barnard Hall\Building Plan - Book Copy\


M MONTANA STATE UNIVERSITY
CAMPUS PLANNING,
DESIGN & CONSTRUCTION
BOZEMAN, MONTANA
PHONE: 406.994.5413 FAX: 406.994.5665

INDEX #	6
BUILDING #	139

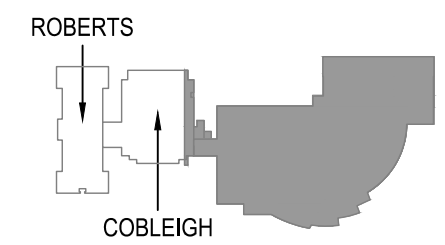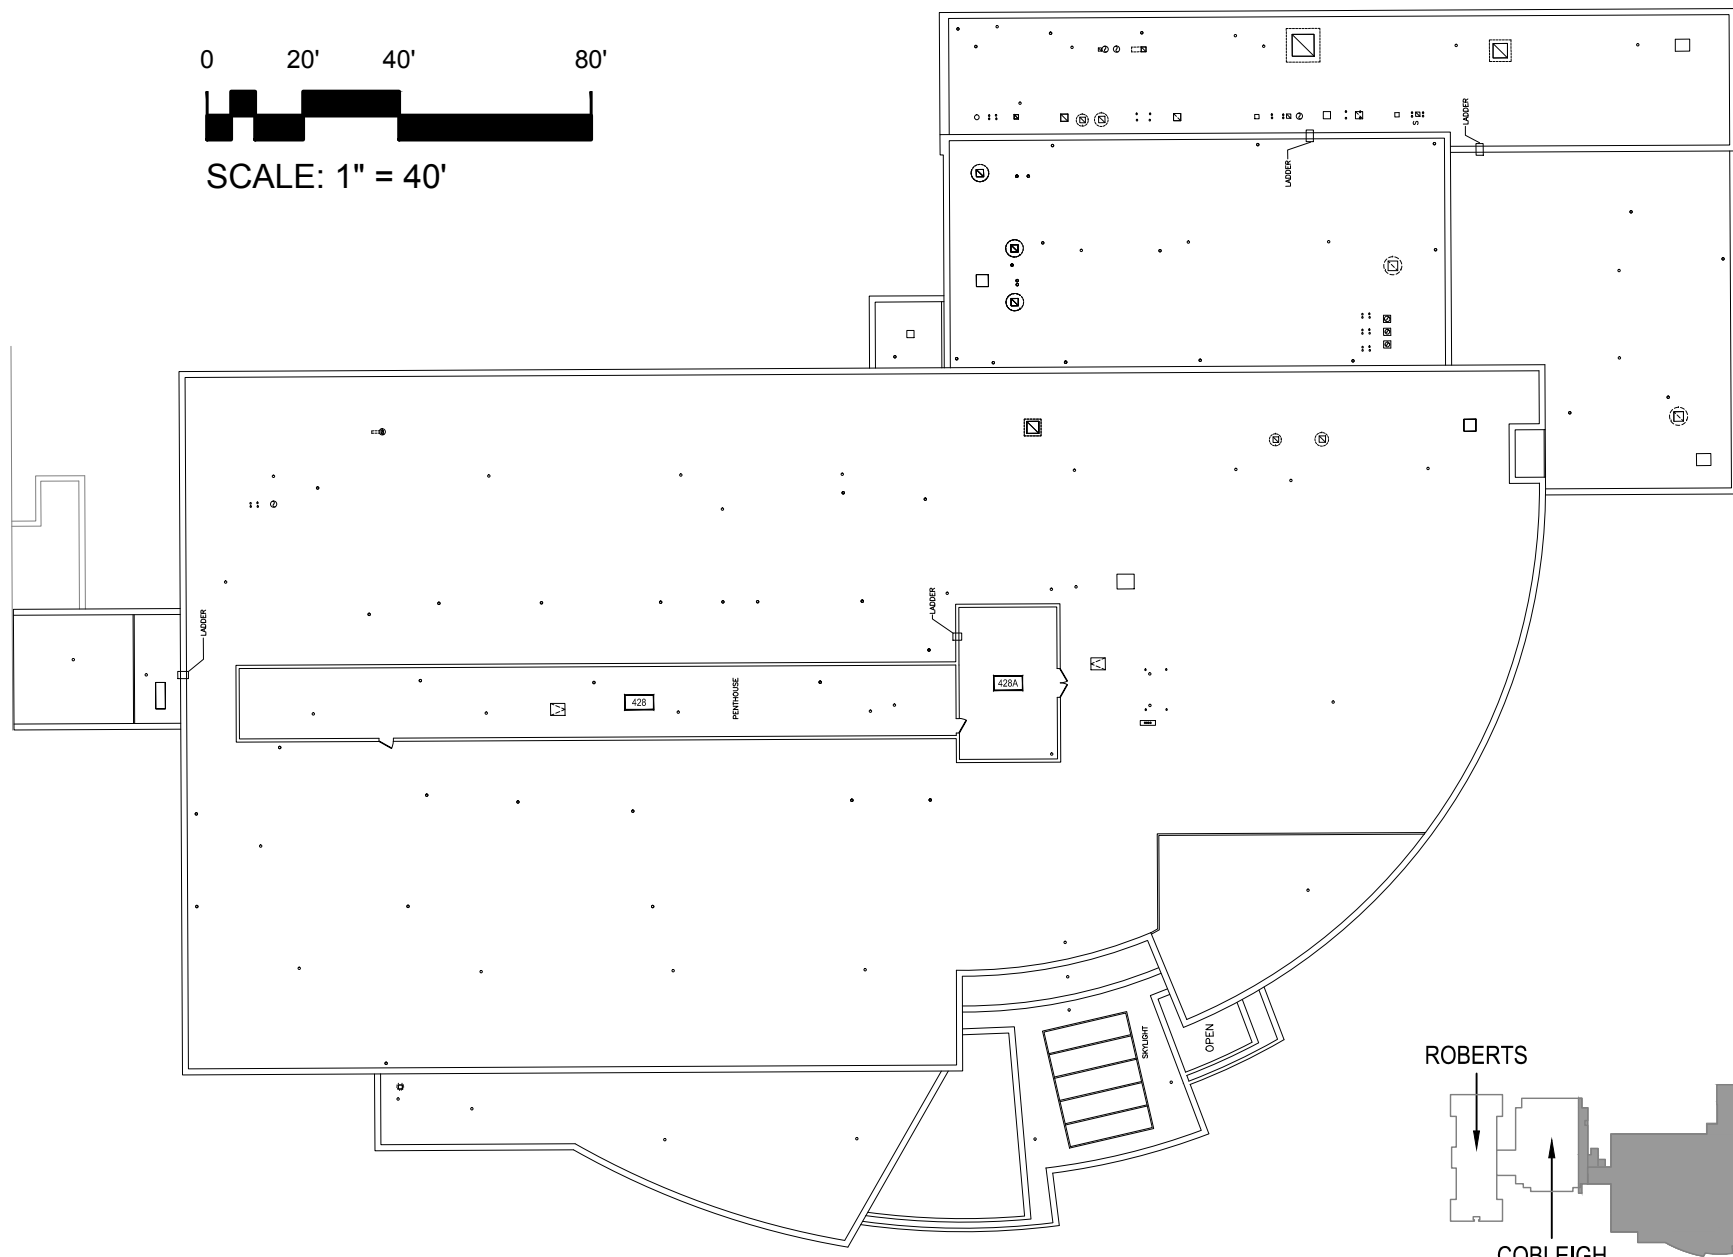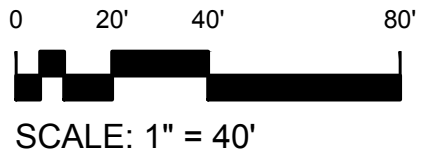




1

PENTHOUSE LEVEL
BARNARD HALL

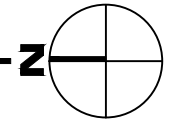

M MONTANA STATE UNIVERSITY
 CAMPUS PLANNING,
 DESIGN & CONSTRUCTION
 BOZEMAN, MONTANA
 PHONE: 406.994.5413 FAX: 406.994.5665

INDEX #	6
BUILDING #	139

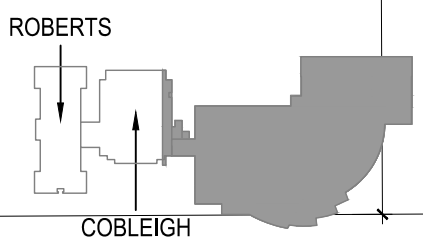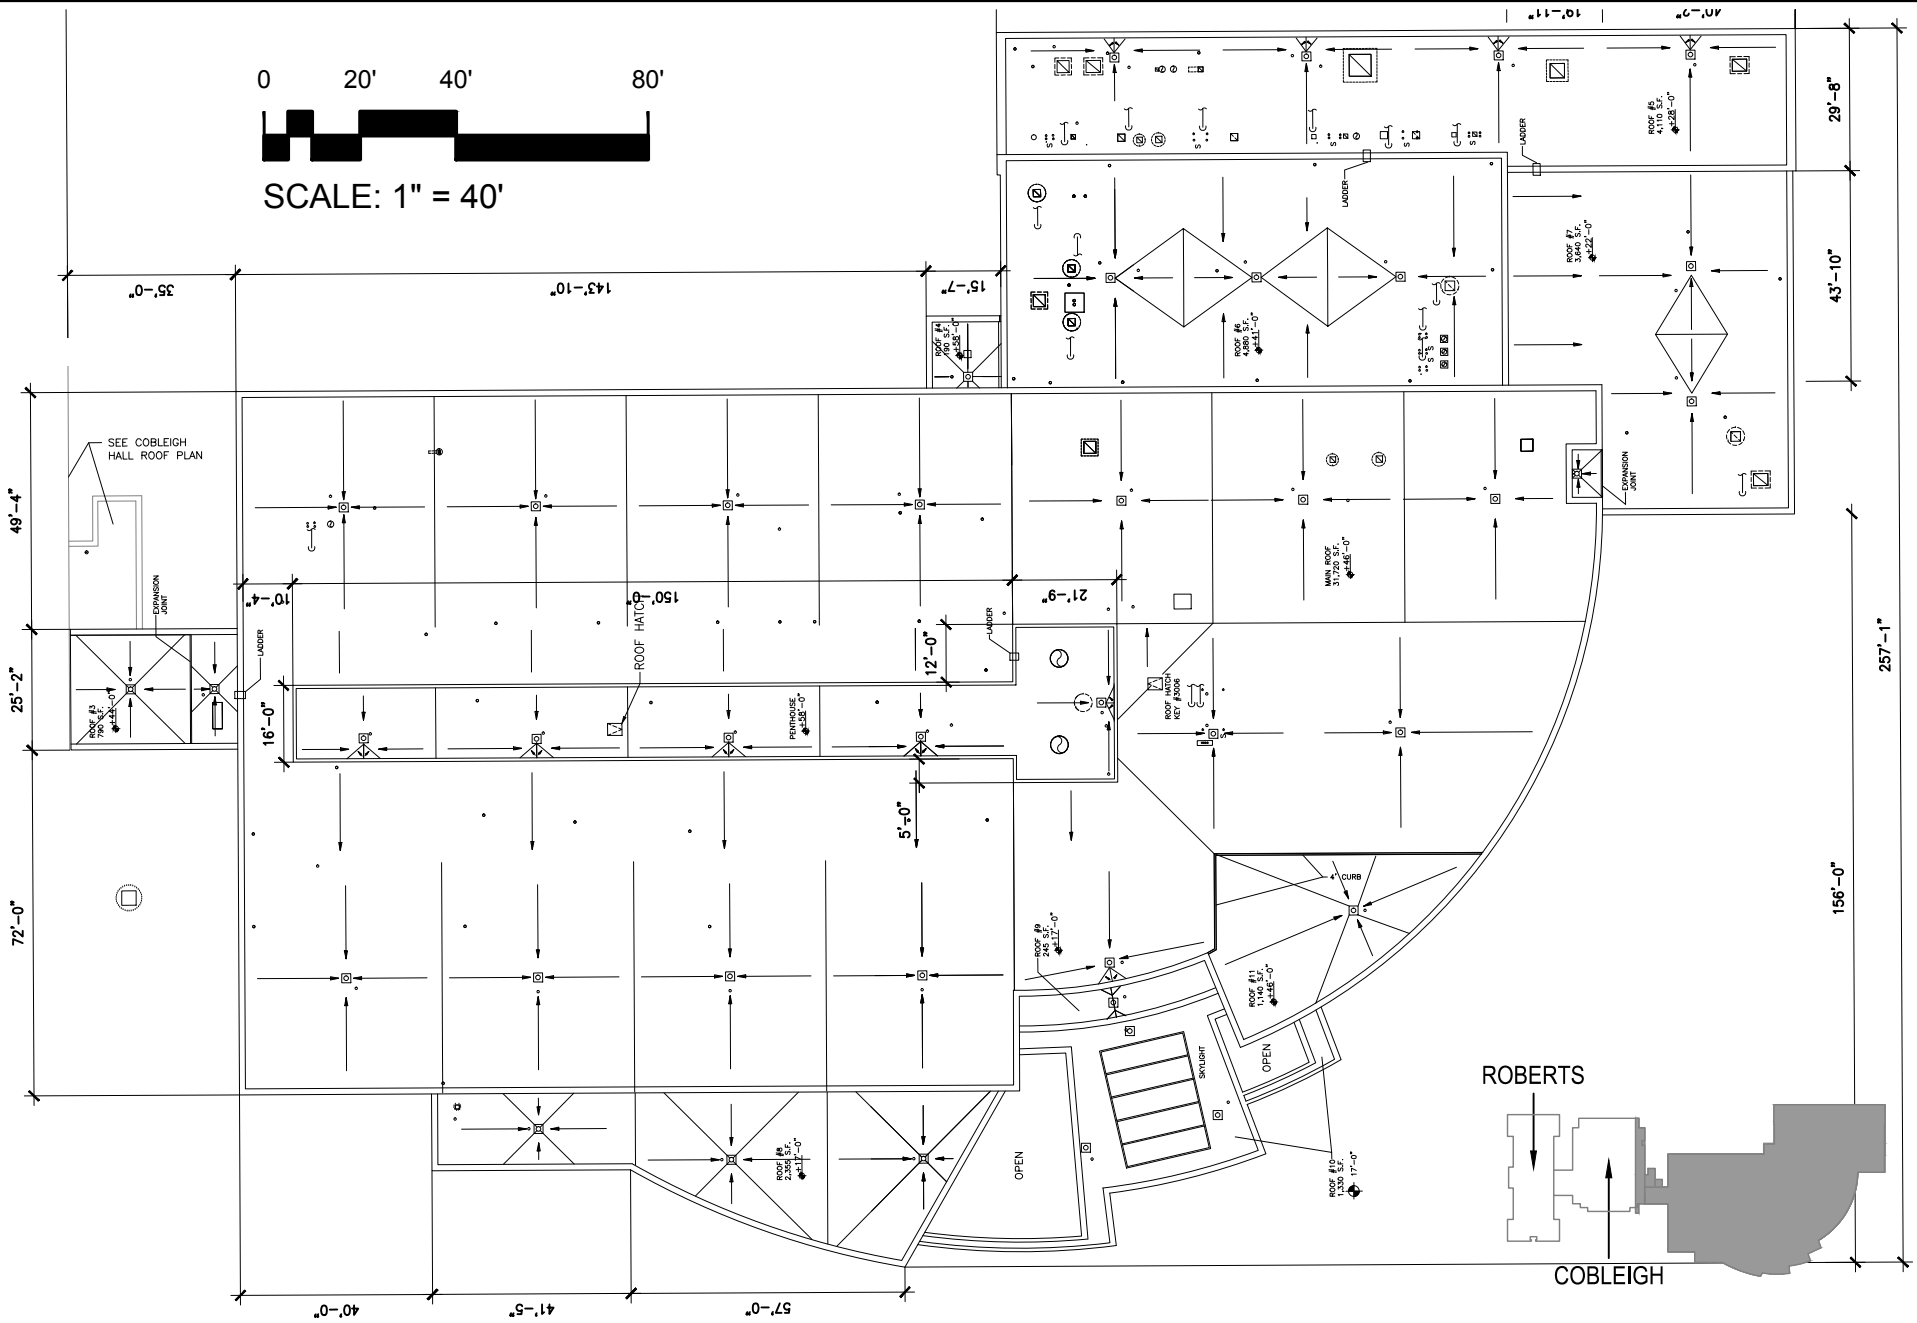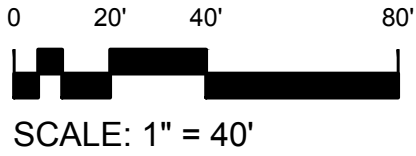

1 ROOF LEVEL
 BARNARD HALL



M MONTANA STATE UNIVERSITY
 CAMPUS PLANNING,
 DESIGN & CONSTRUCTION
 BOZEMAN, MONTANA
 PHONE: 406.994.5413 FAX: 406.994.5665

INDEX #	6
BUILDING #	139