

1

BASEMENT LEVEL


CHEMISTRY BIOCHEMISTRY BUILDING



0 15' 30' 60'



SCALE: 1" = 30'

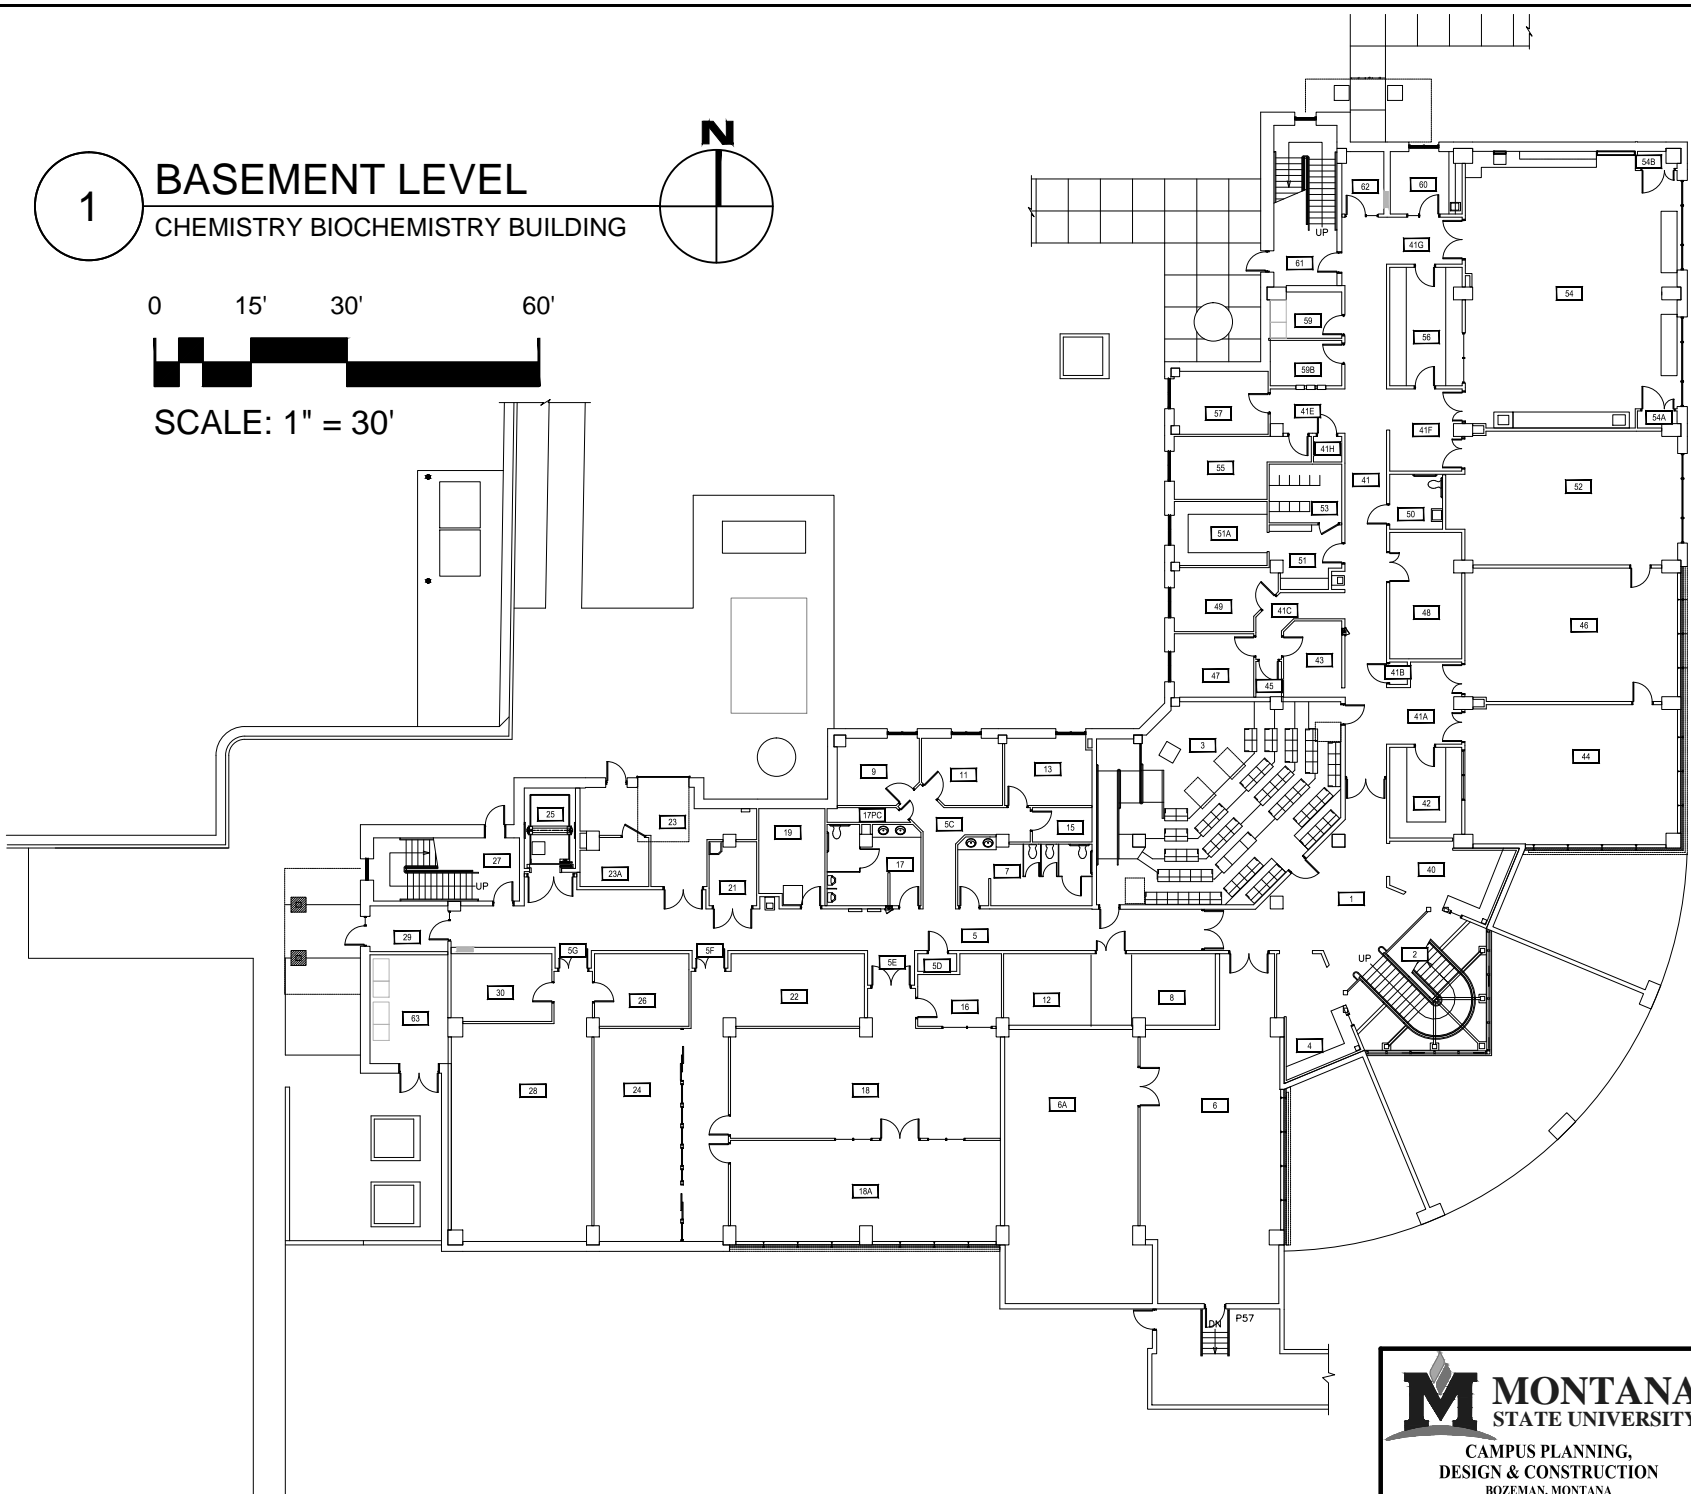

Mar-02, 2015 - 1:05pm - 144_AB.dwg
H:\Chemistry Biochemistry Building\Building Plan Book\

M MONTANA STATE UNIVERSITY
 CAMPUS PLANNING,
 DESIGN & CONSTRUCTION
 BOZEMAN, MONTANA
 PHONE: 406.994.5413 FAX: 406.994.5665

INDEX #	86
BUILDING #	144

1

FIRST LEVEL


CHEMISTRY BIOCHEMISTRY BUILDING



0 15' 30' 60'



SCALE: 1" = 30'

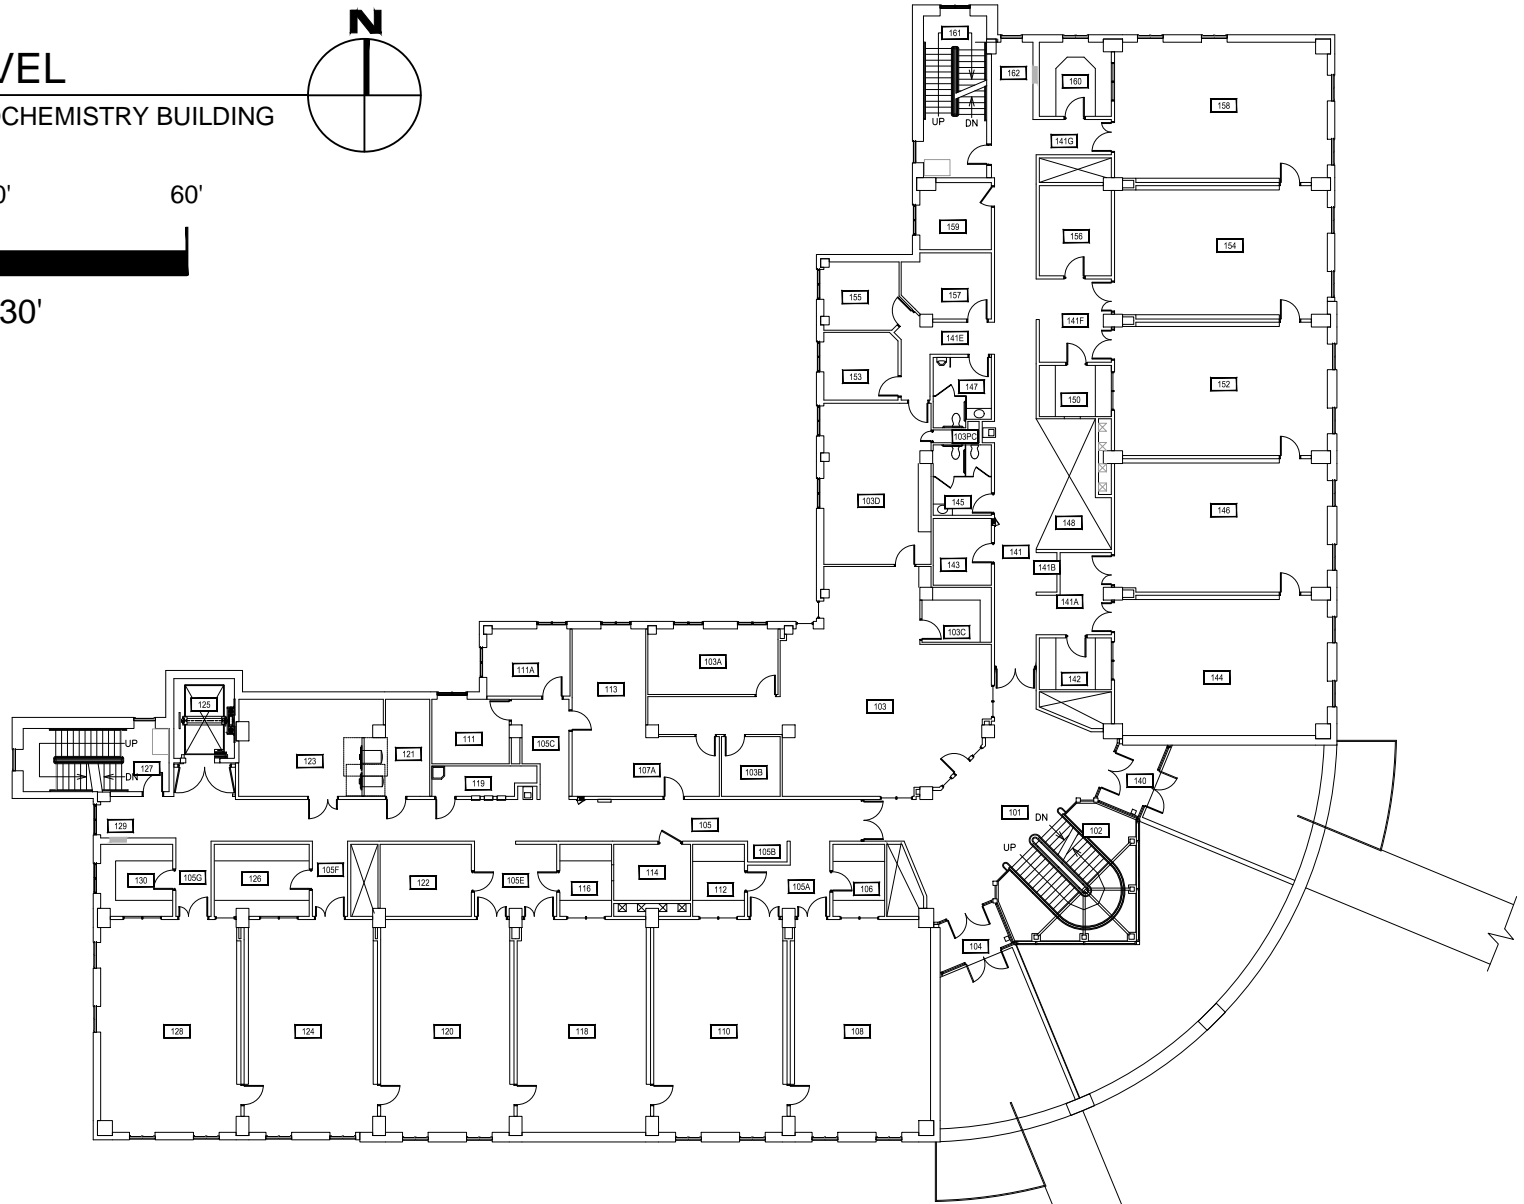

M MONTANA STATE UNIVERSITY
 CAMPUS PLANNING,
 DESIGN & CONSTRUCTION
 BOZEMAN, MONTANA
 PHONE: 406.994.5413 FAX: 406.994.5665

INDEX #	86
BUILDING #	144

1

SECOND LEVEL


CHEMISTRY BIOCHEMISTRY BUILDING



0 15' 30' 60'



SCALE: 1" = 30'

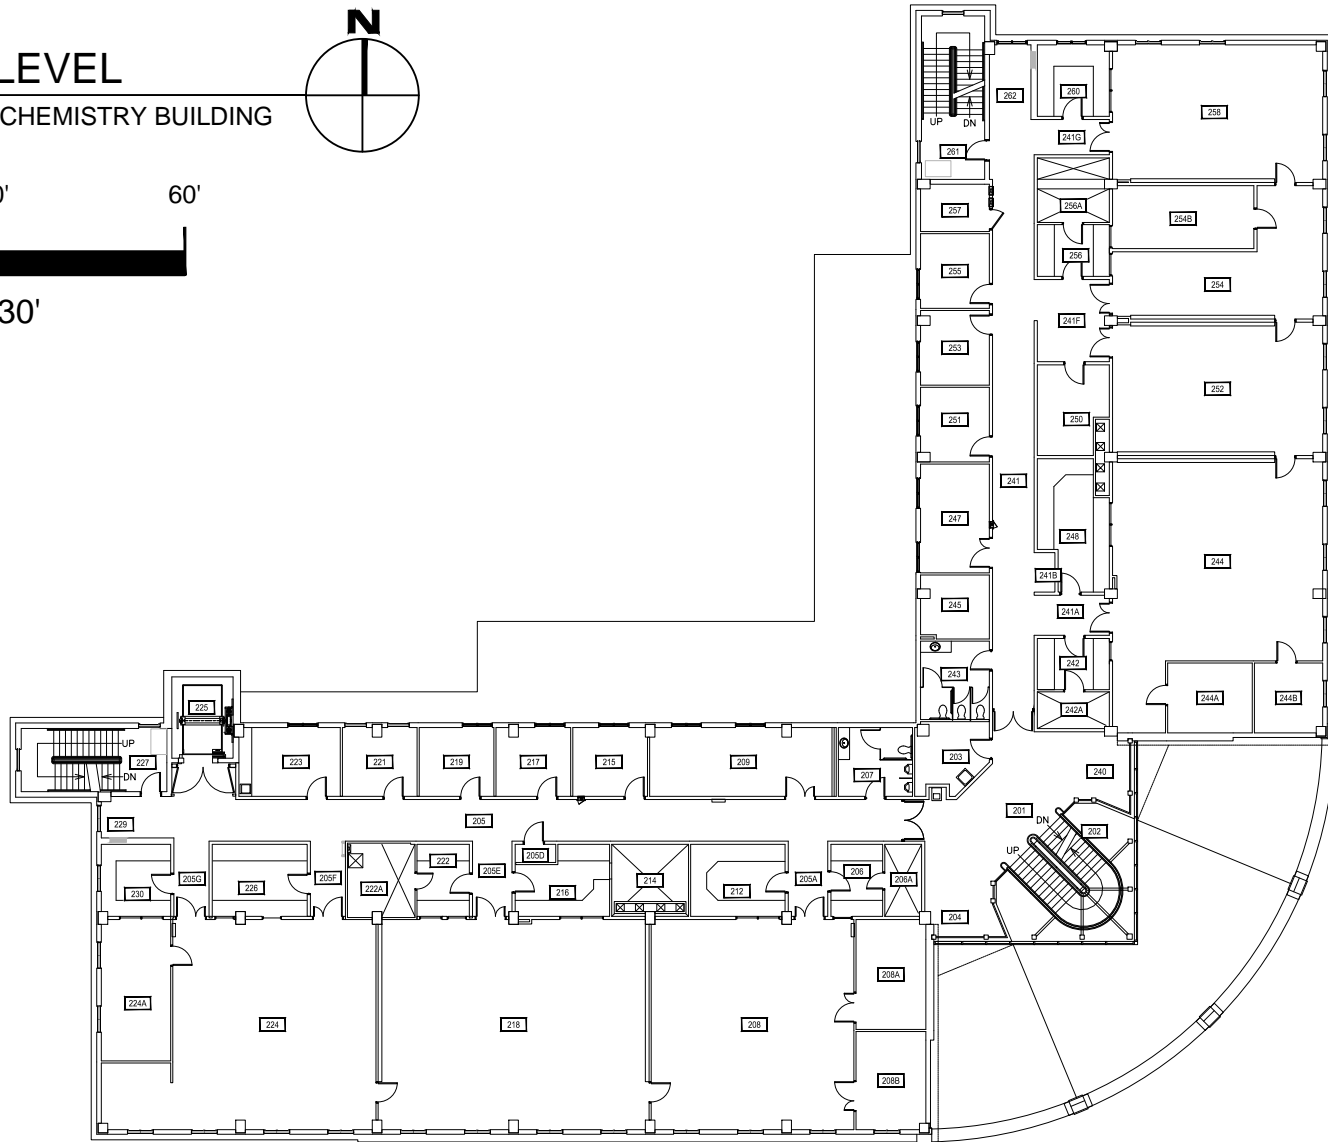

1

THIRD LEVEL


CHEMISTRY BIOCHEMISTRY BUILDING



0 15' 30' 60'



SCALE: 1" = 30'

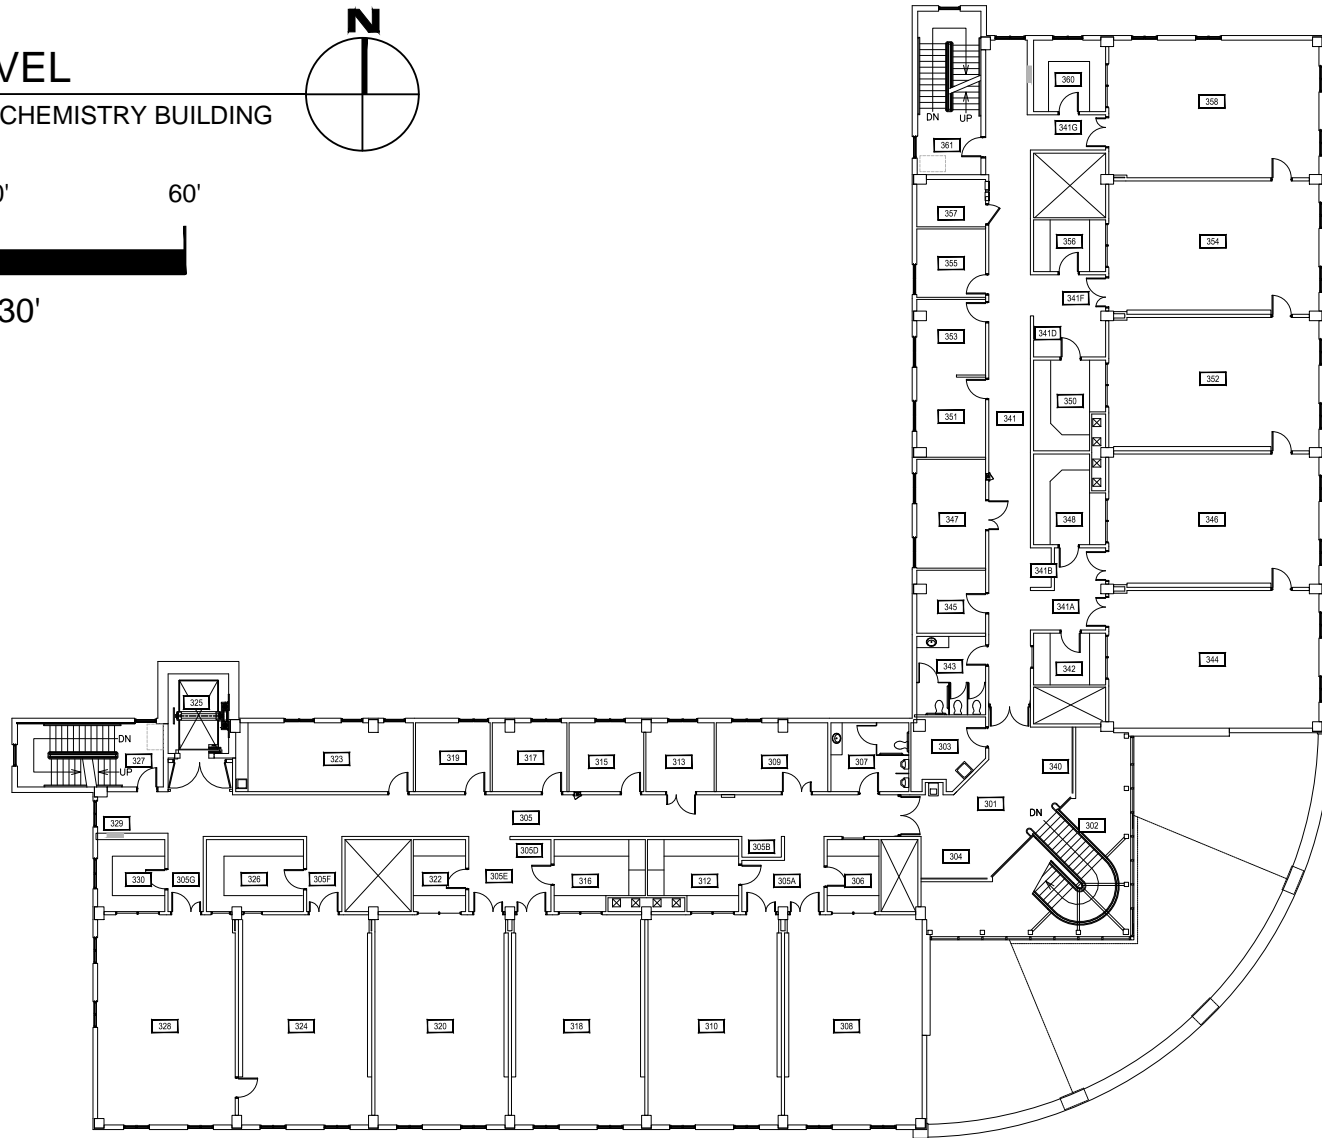

1

FOURTH LEVEL



CHEMISTRY BIOCHEMISTRY BUILDING



0 15' 30' 60'



SCALE: 1" = 30'

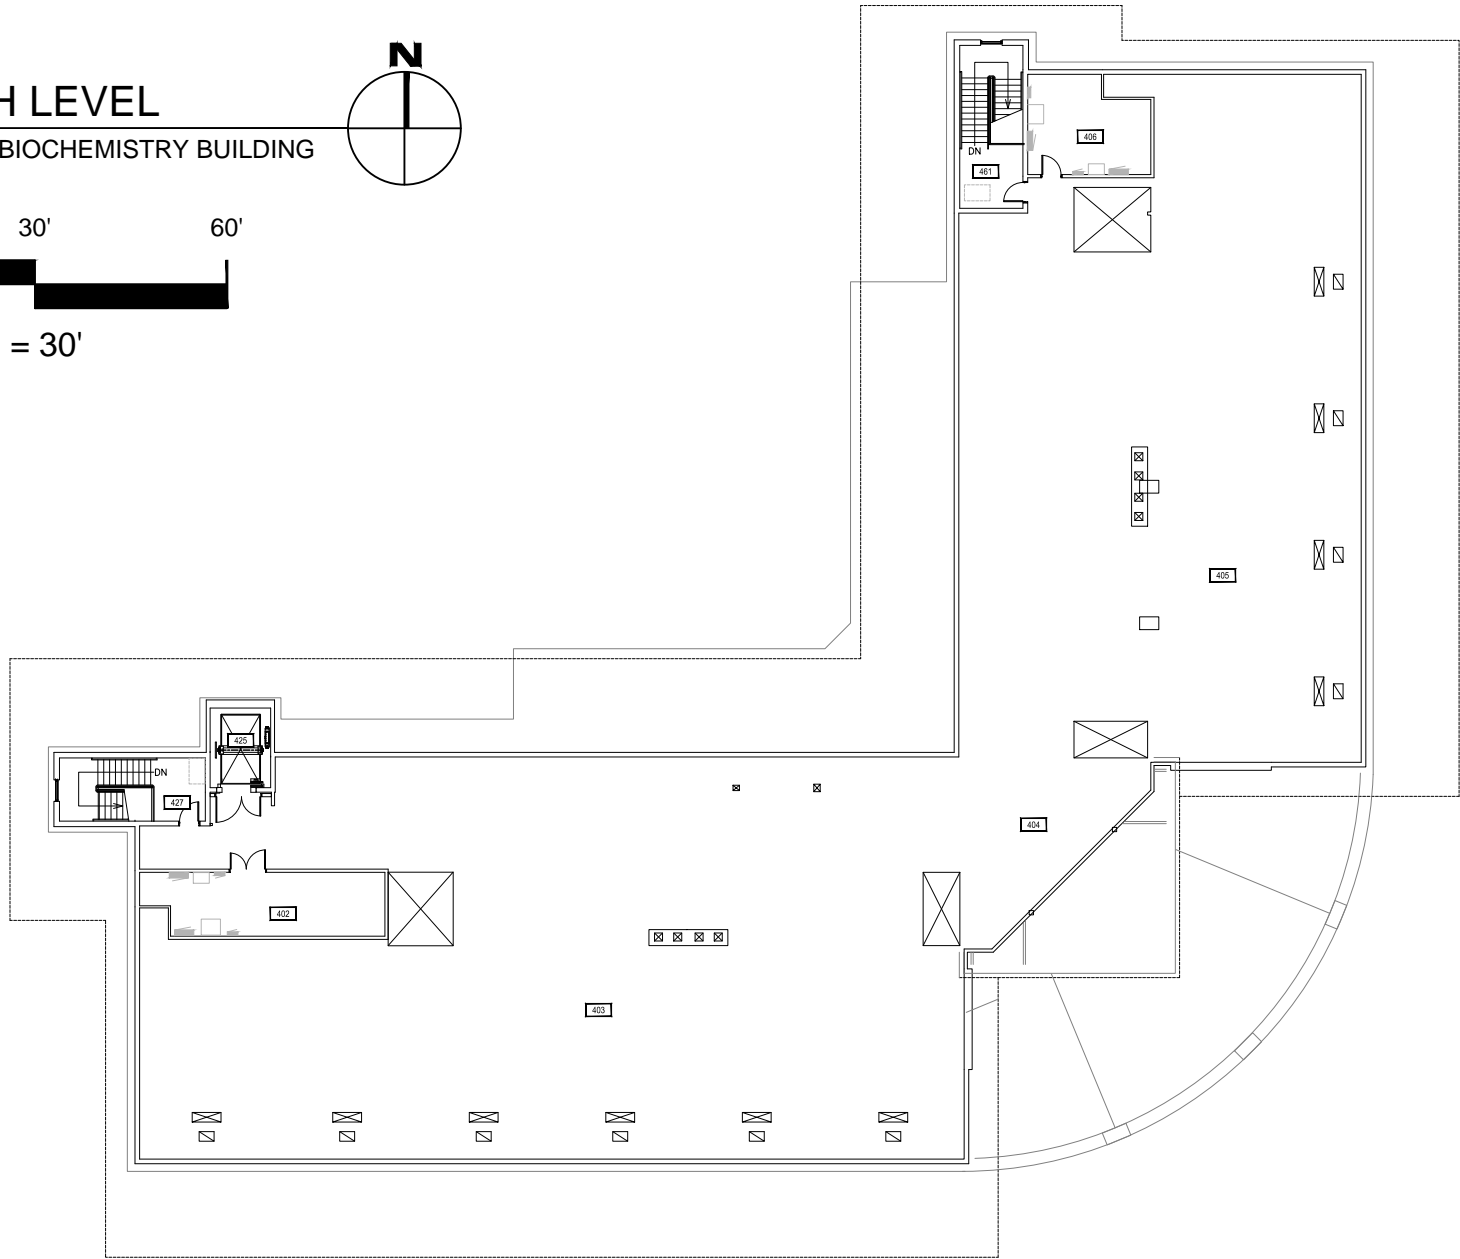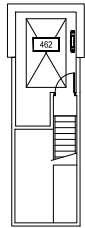

M MONTANA STATE UNIVERSITY
 CAMPUS PLANNING,
 DESIGN & CONSTRUCTION
 BOZEMAN, MONTANA
 PHONE: 406.994.5413 FAX: 406.994.5665

INDEX #	86
BUILDING #	144

1

ROOF LEVEL


CHEMISTRY BIOCHEMISTRY BUILDING



0 15' 30' 60'



SCALE: 1" = 30'

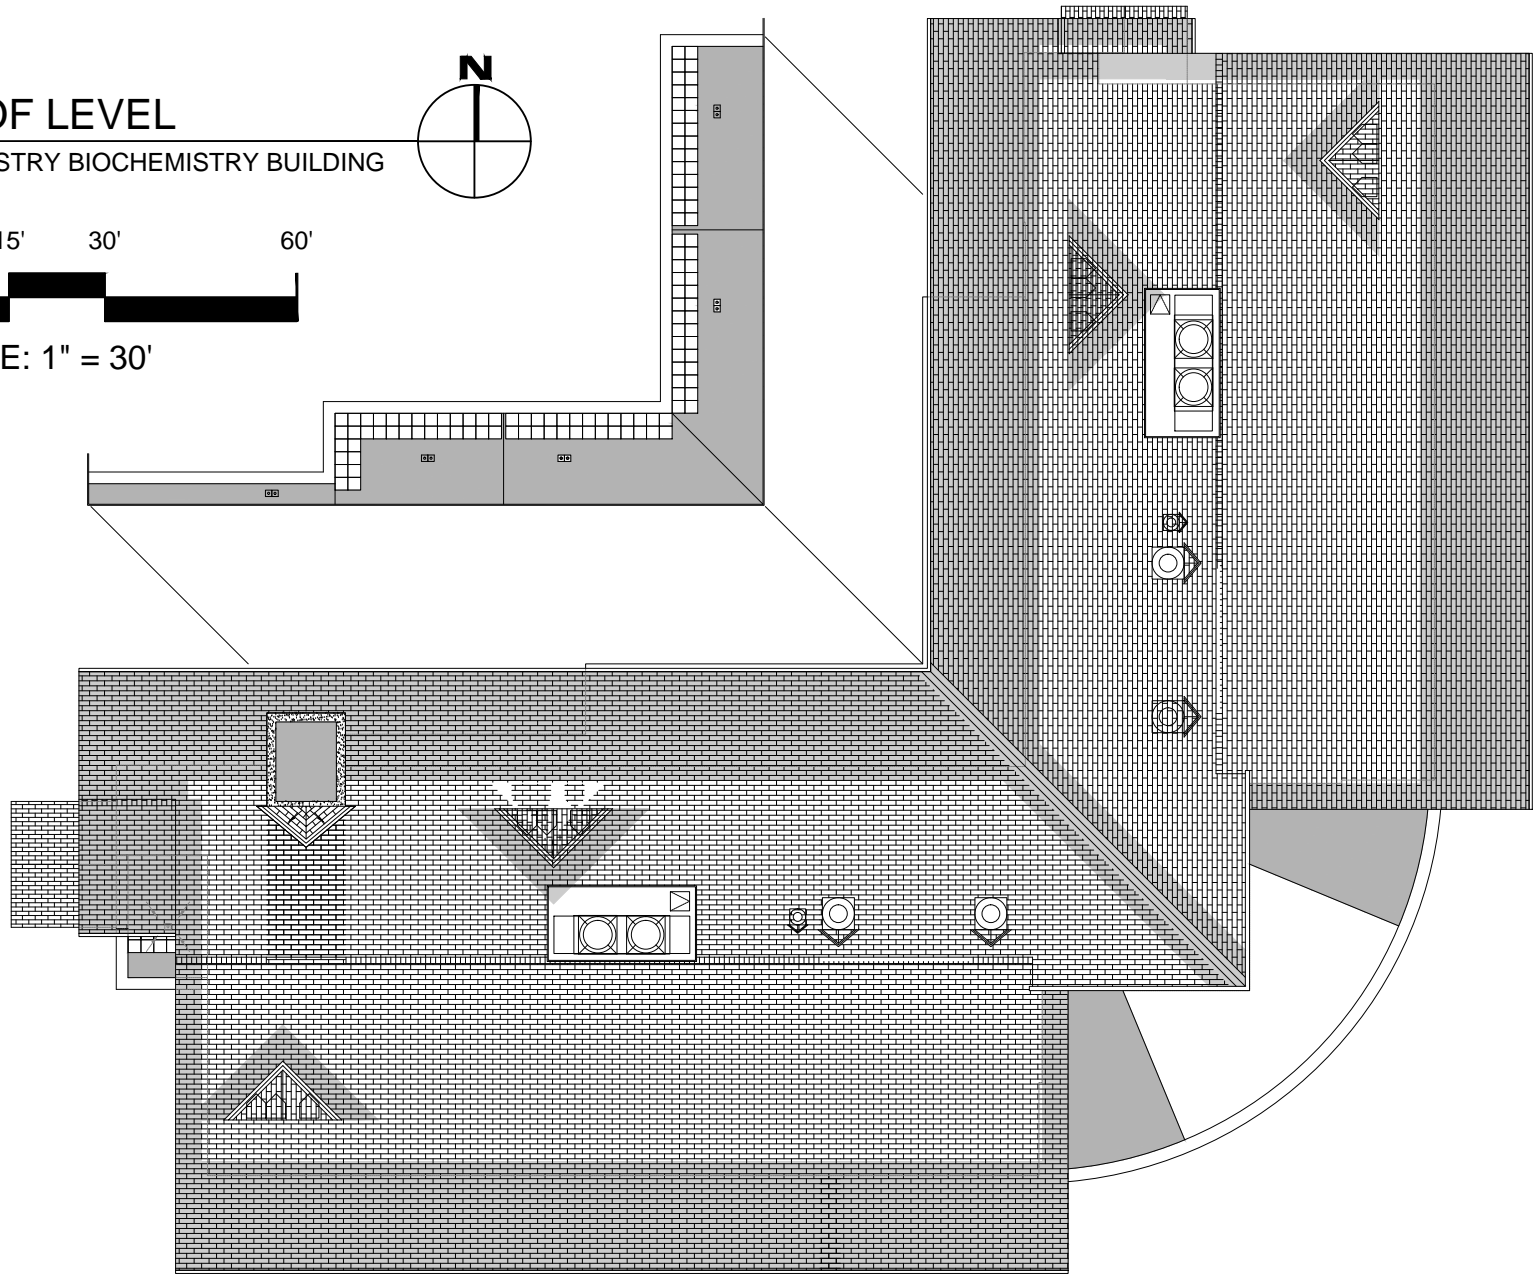

Mar-02, 2015 - 1:05pm - 144_AR.dwg
HE:Chemistry Biochemistry Building,Building Plan Book

M MONTANA STATE UNIVERSITY
CAMPUS PLANNING,
DESIGN & CONSTRUCTION
BOZEMAN, MONTANA
PHONE: 406.994.5413 FAX: 406.994.5665

INDEX #	86
BUILDING #	144