
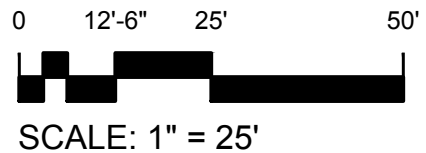




Dec 27, 2016 - 10:04am - 147-AB.dwg  
H:\Animal Bioscience Building\Bldg Plan Book\

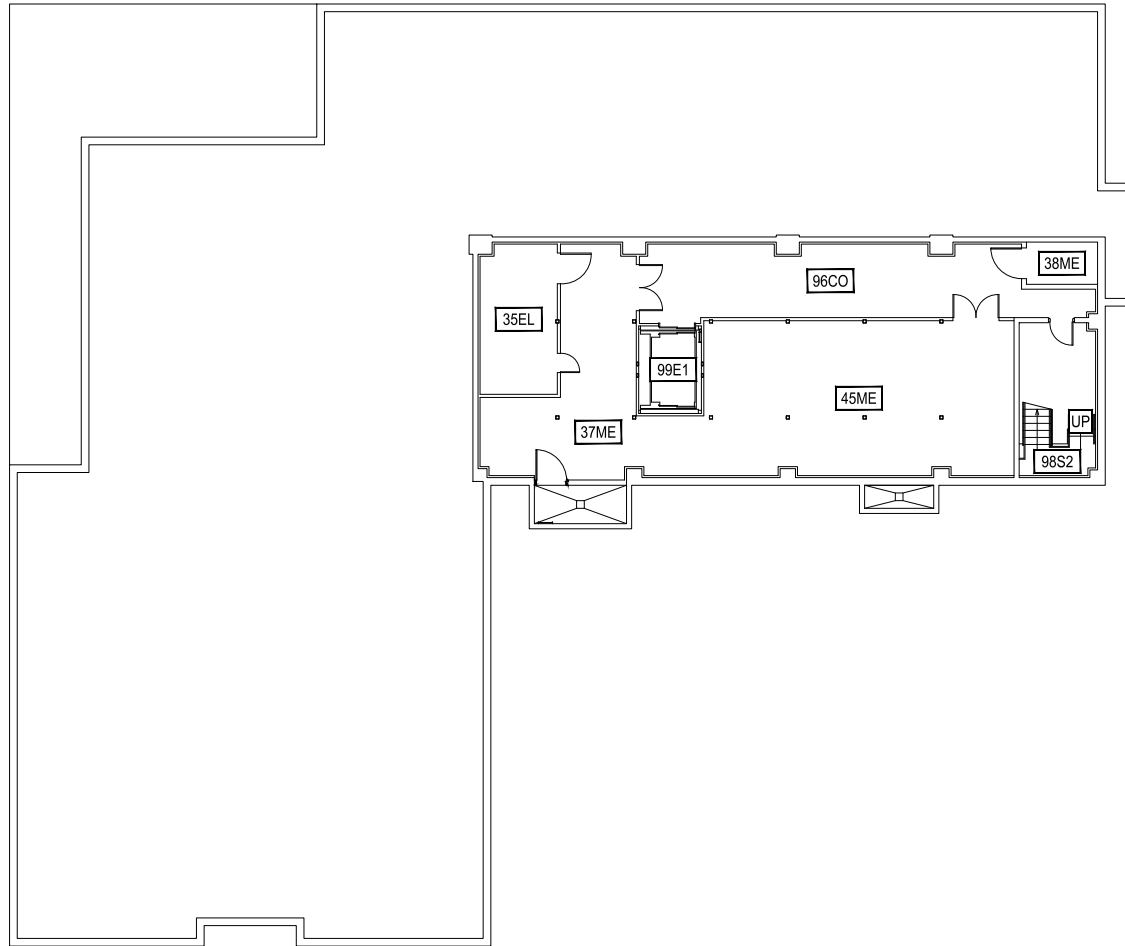


**M** MONTANA  
STATE UNIVERSITY  
CAMPUS PLANNING,  
DESIGN & CONSTRUCTION  
BOZEMAN, MONTANA  
PHONE: 406.994.5413 FAX: 406.994.5665

INDEX #	<b>99</b>
BUILDING #	<b>147</b>

Dec 27, 2016 - 10:04am - 147-A1.dwg  
H:\Animal Bioscience Building\Bldg Plan Book\

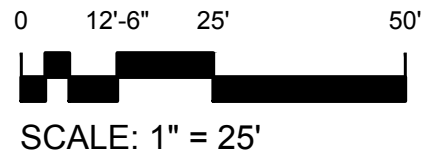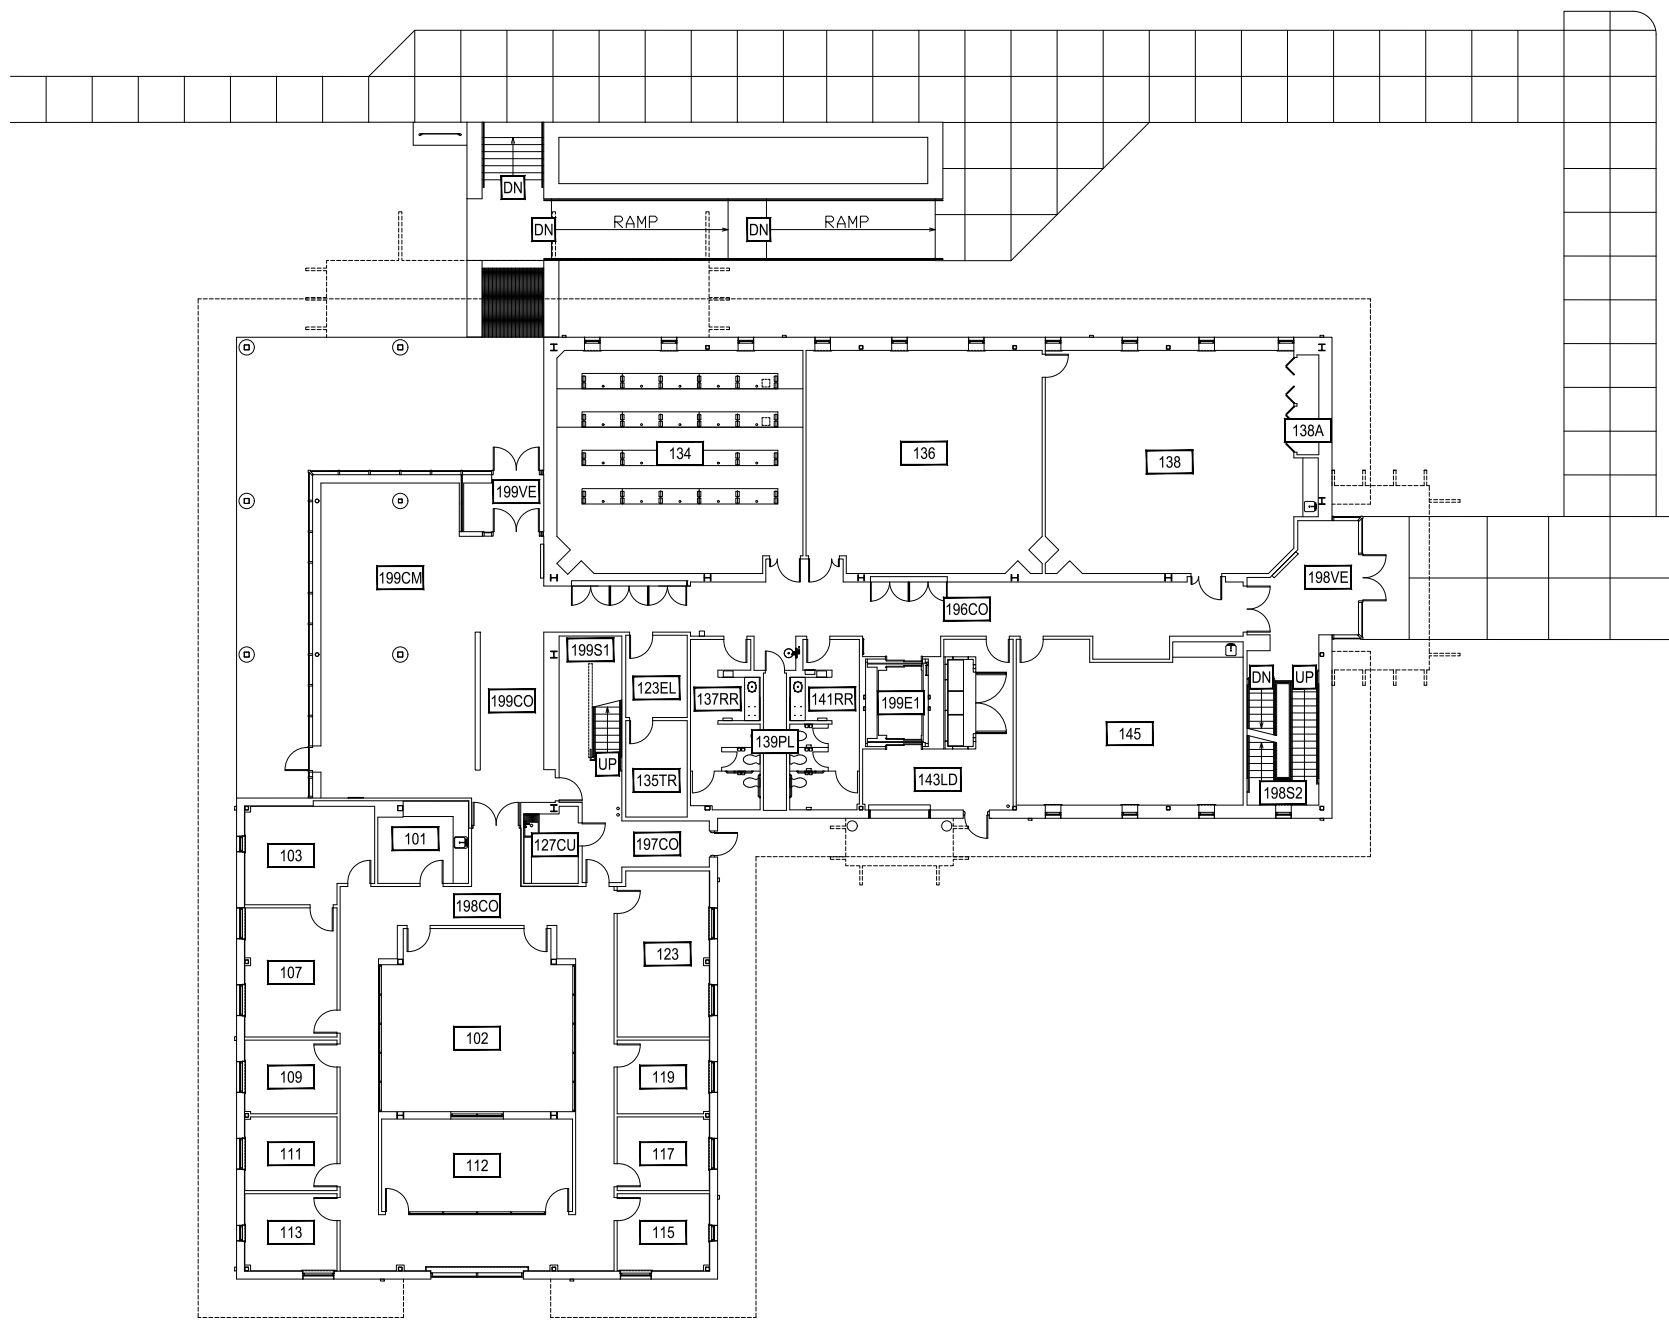


1 FIRST LEVEL  
ANIMAL BIOSCIENCE BUILDING

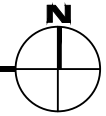

**M** MONTANA STATE UNIVERSITY  
CAMPUS PLANNING,  
DESIGN & CONSTRUCTION  
BOZEMAN, MONTANA  
PHONE: 406.994.5413 FAX: 406.994.5665

INDEX #	<b>99</b>
BUILDING #	<b>147</b>

Dec 27, 2016 - 10:04am - 147-A2.dwg  
H:\Animal Bioscience Building\Bldg Plan Book\

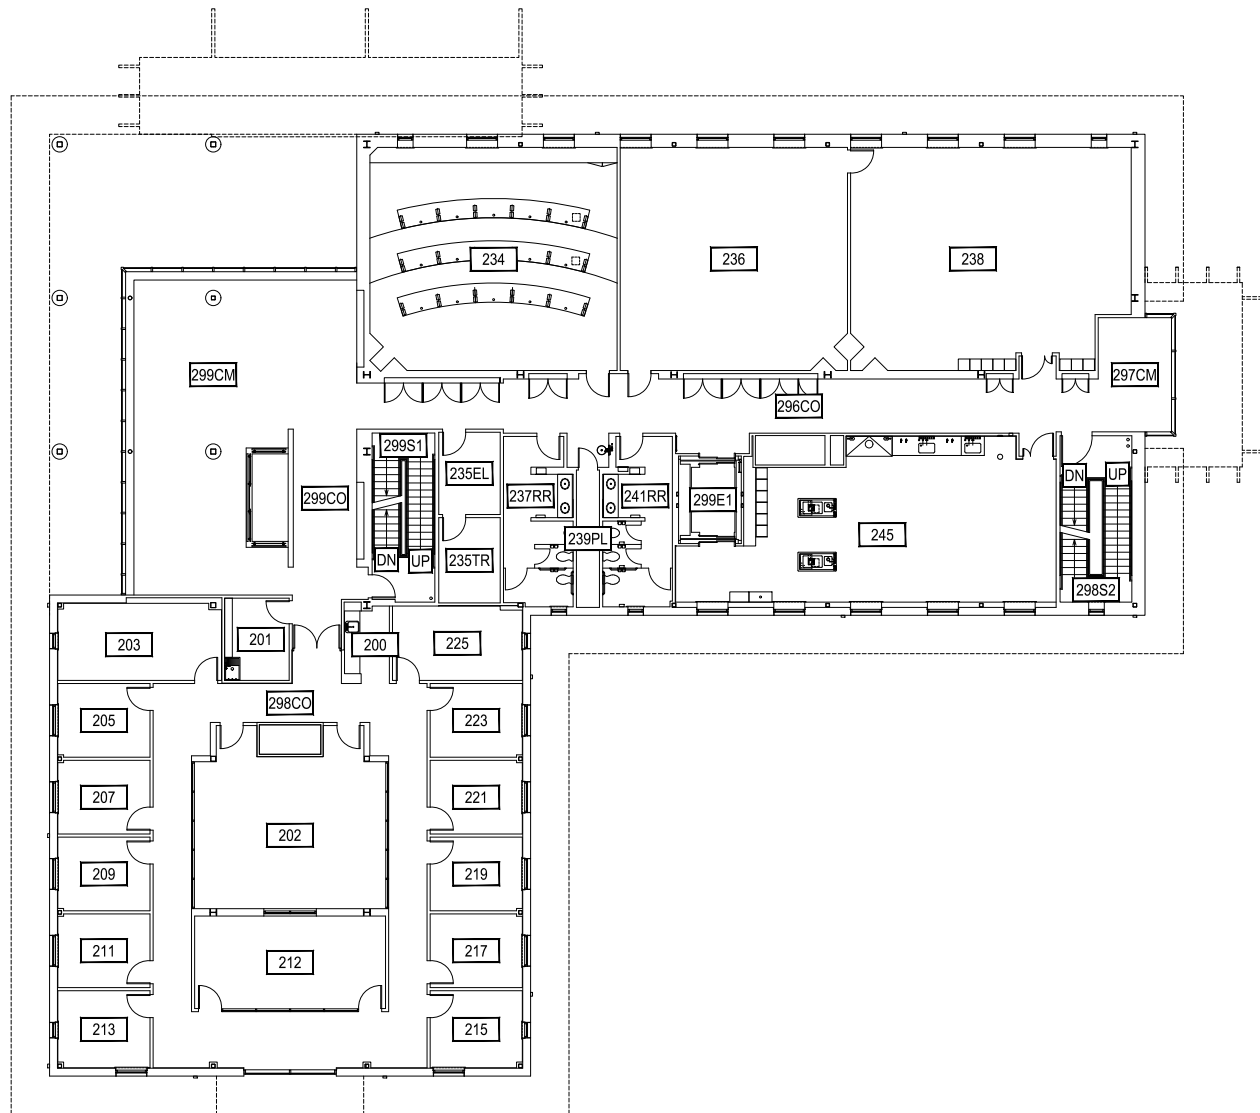

0 12'-6" 25' 50'



SCALE: 1" = 25'




1 SECOND LEVEL  
ANIMAL BIOSCIENCE BUILDING



**M** MONTANA  
STATE UNIVERSITY  
CAMPUS PLANNING,  
DESIGN & CONSTRUCTION  
BOZEMAN, MONTANA  
PHONE: 406.994.5413 FAX: 406.994.5665

INDEX #  
**99**  
BUILDING #  
**147**

Dec 27, 2016 - 10:04am - 147-A3.dwg  
H:\Animal Bioscience Building\Bldg Plan Book\

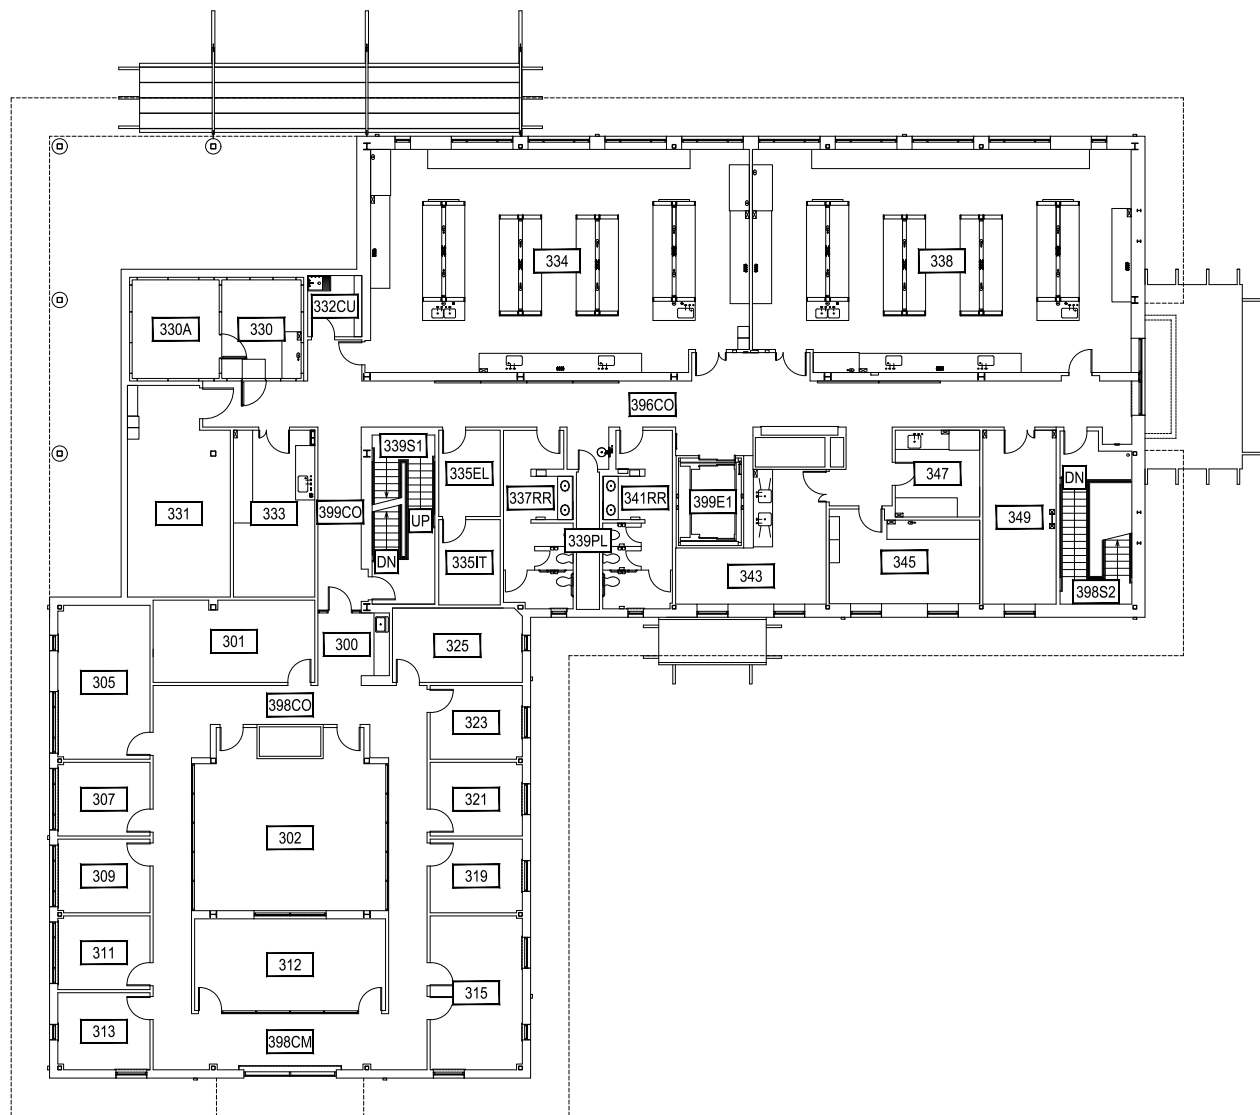

0 12'-6" 25' 50'



SCALE: 1" = 25'





1 THIRD LEVEL  
ANIMAL BIOSCIENCE BUILDING



**M** MONTANA  
STATE UNIVERSITY  
CAMPUS PLANNING,  
DESIGN & CONSTRUCTION  
BOZEMAN, MONTANA  
PHONE: 406.994.5413 FAX: 406.994.5665

INDEX #  
**99**  
BUILDING #  
**147**

Dec 27, 2016 - 10:04am - 147-AP.dwg  
H:\Animal Bioscience Building\Bldg Plan Book\

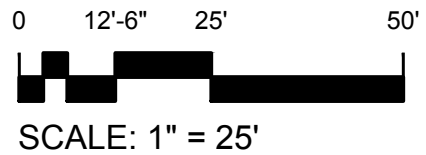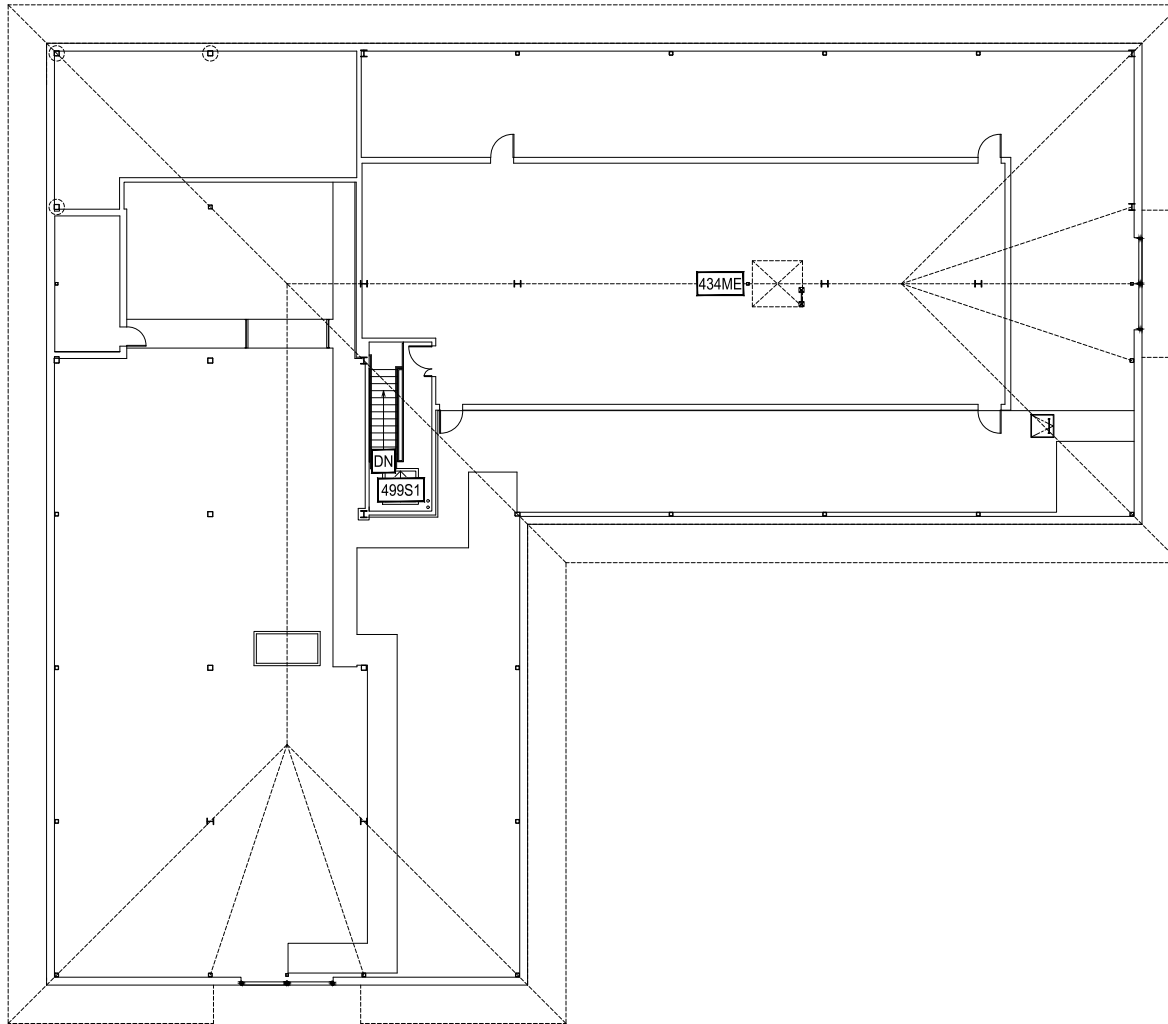

1


PENTHOUSE LEVEL  
ANIMAL BIOSCIENCE BUILDING



**M** MONTANA  
STATE UNIVERSITY  
CAMPUS PLANNING,  
DESIGN & CONSTRUCTION  
BOZEMAN, MONTANA  
PHONE: 406.994.5413 FAX: 406.994.5665

INDEX #	<b>99</b>
BUILDING #	<b>147</b>

Dec 27, 2016 - 10:04am - 147-AR.dwg  
H:\Animal Bioscience Building\Bldg Plan Book\

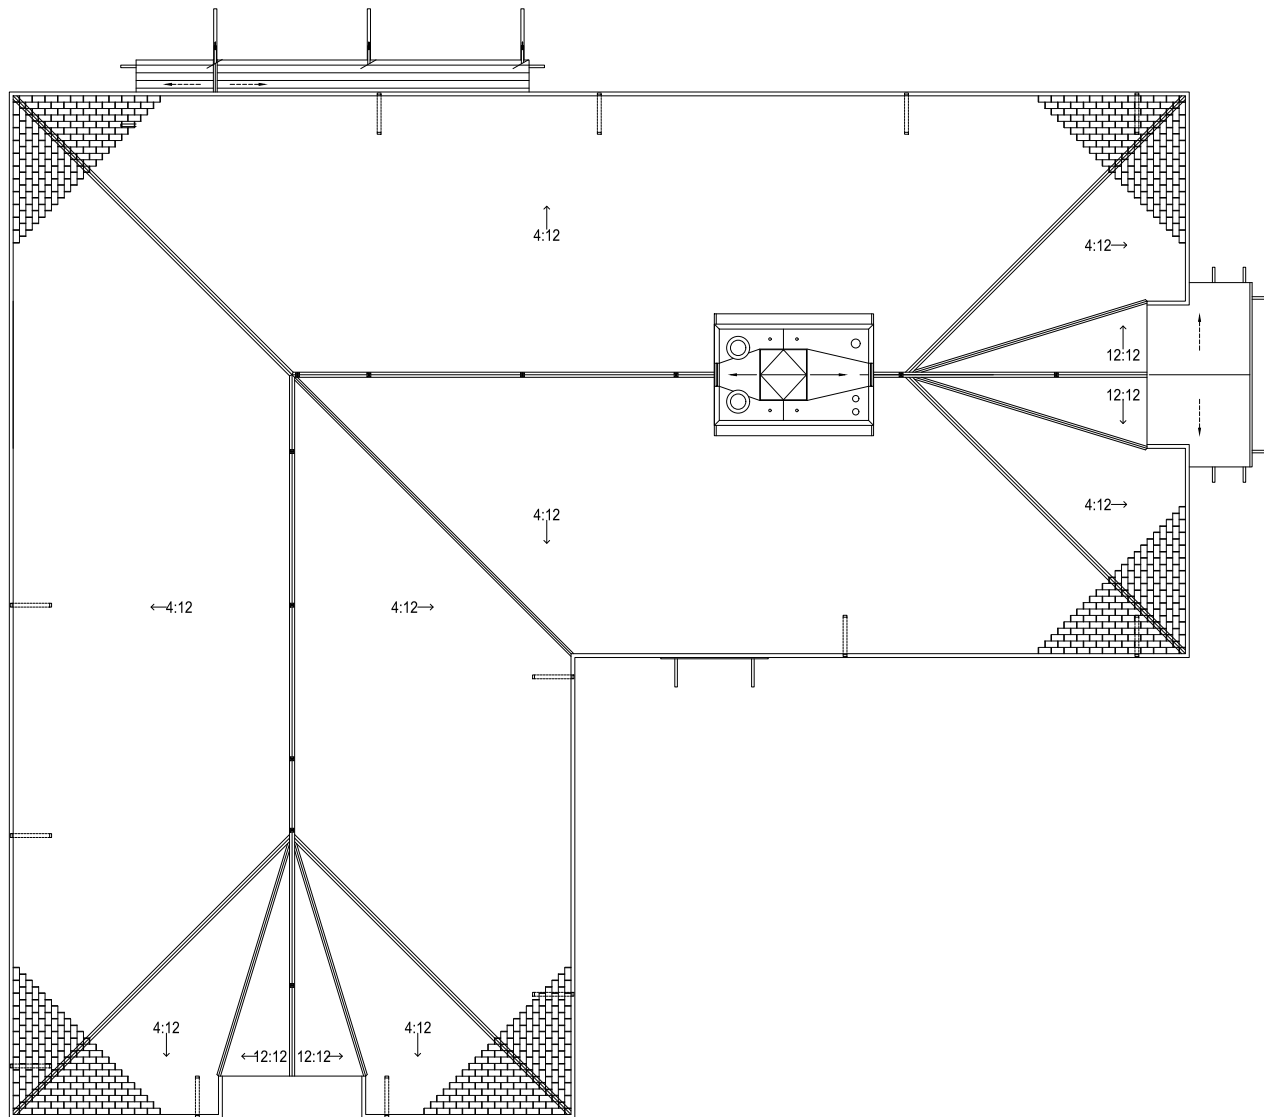

0 12'-6" 25' 50'



SCALE: 1" = 25'



1 ROOF LEVEL  
ANIMAL BIOSCIENCE BUILDING



**M** MONTANA  
STATE UNIVERSITY  
CAMPUS PLANNING,  
DESIGN & CONSTRUCTION  
BOZEMAN, MONTANA  
PHONE: 406.994.5413 FAX: 406.994.5665

INDEX #	<b>99</b>
BUILDING #	<b>147</b>