
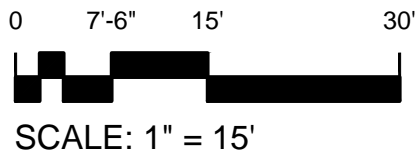




Mar 19, 2015 - 2:40 pm - 301_AB.dwg
H:\Hamilton Hall\Building Plan - Book Copy\

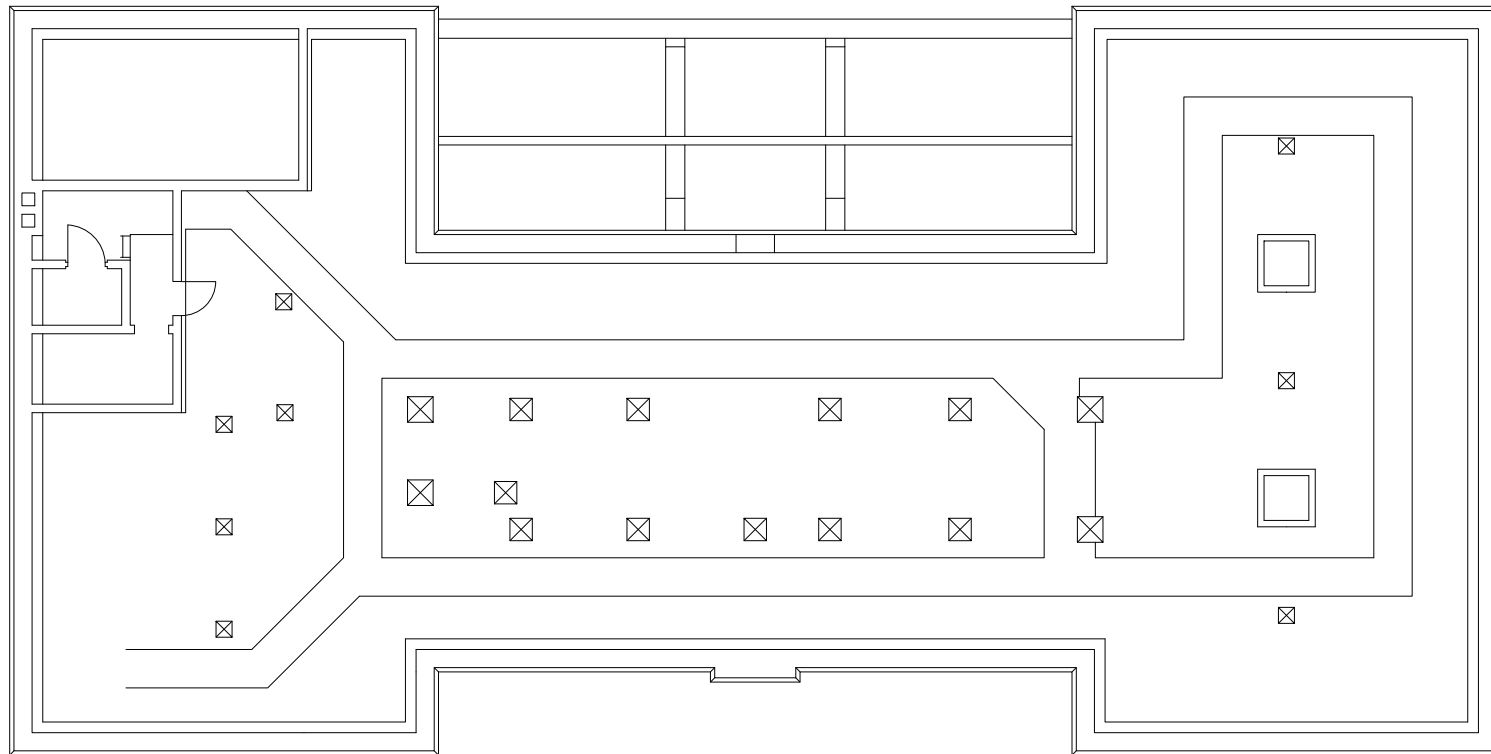

M MONTANA
STATE UNIVERSITY
CAMPUS PLANNING,
DESIGN & CONSTRUCTION
BOZEMAN, MONTANA
PHONE: 406.994.5413 FAX: 406.994.5665

INDEX #
19

BUILDING #
301

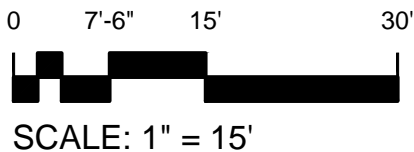
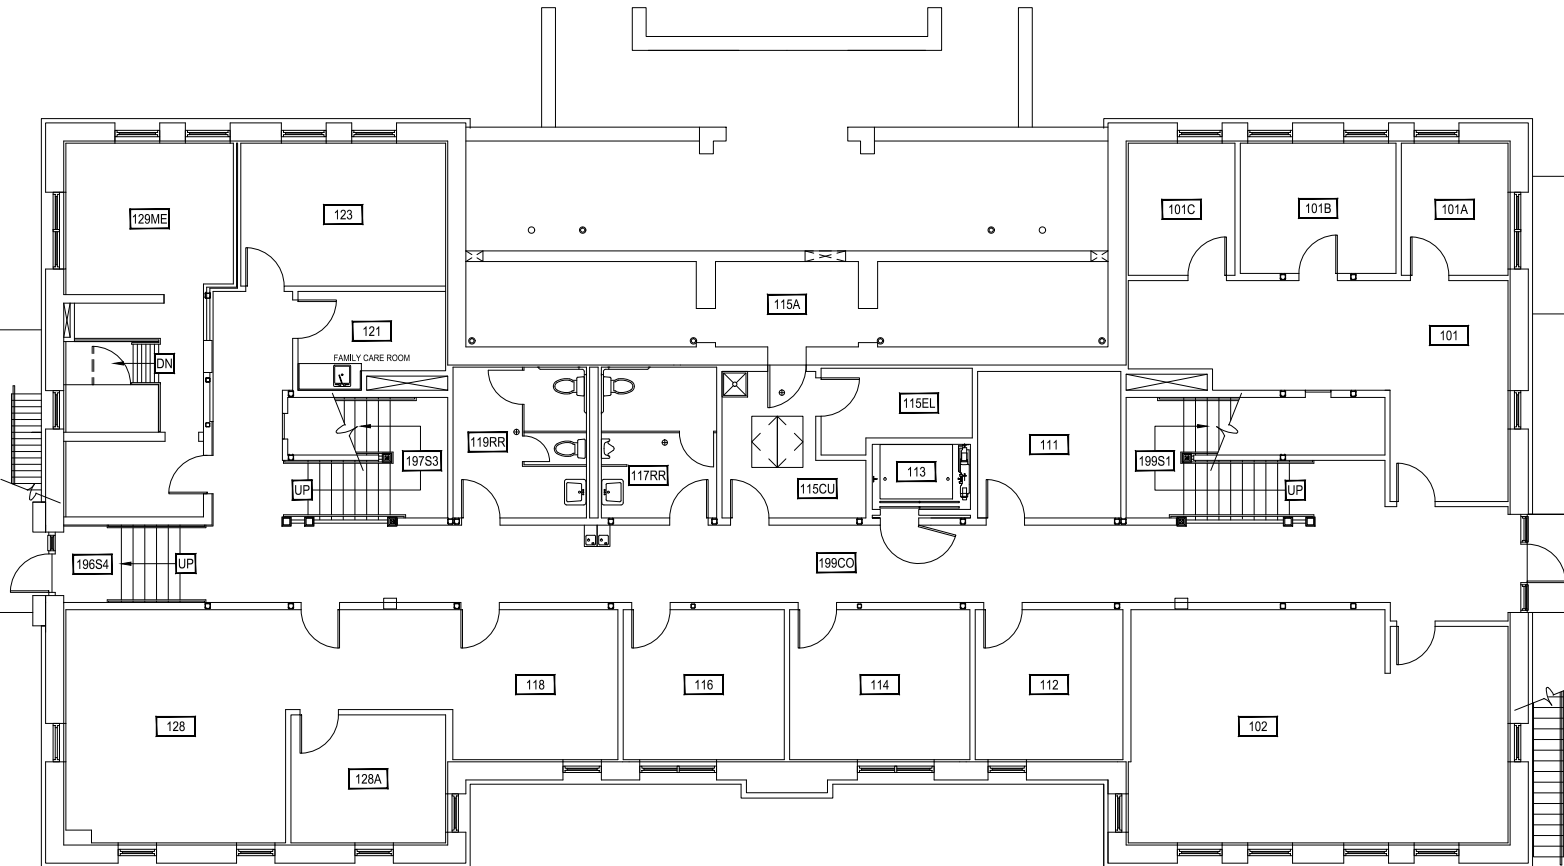


1 **FIRST LEVEL**
HAMILTON HALL

M MONTANA STATE UNIVERSITY
CAMPUS PLANNING,
DESIGN & CONSTRUCTION
BOZEMAN, MONTANA
PHONE: 406.994.5413 FAX: 406.994.5665

INDEX #	19
BUILDING #	301



Mar 19, 2015 - 2:40 pm - 301_A2.dwg
H:\Hamilton Hall\Building Plan - Book Copy\

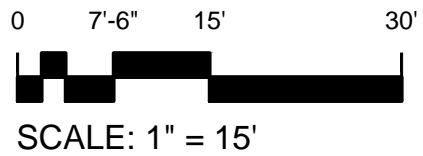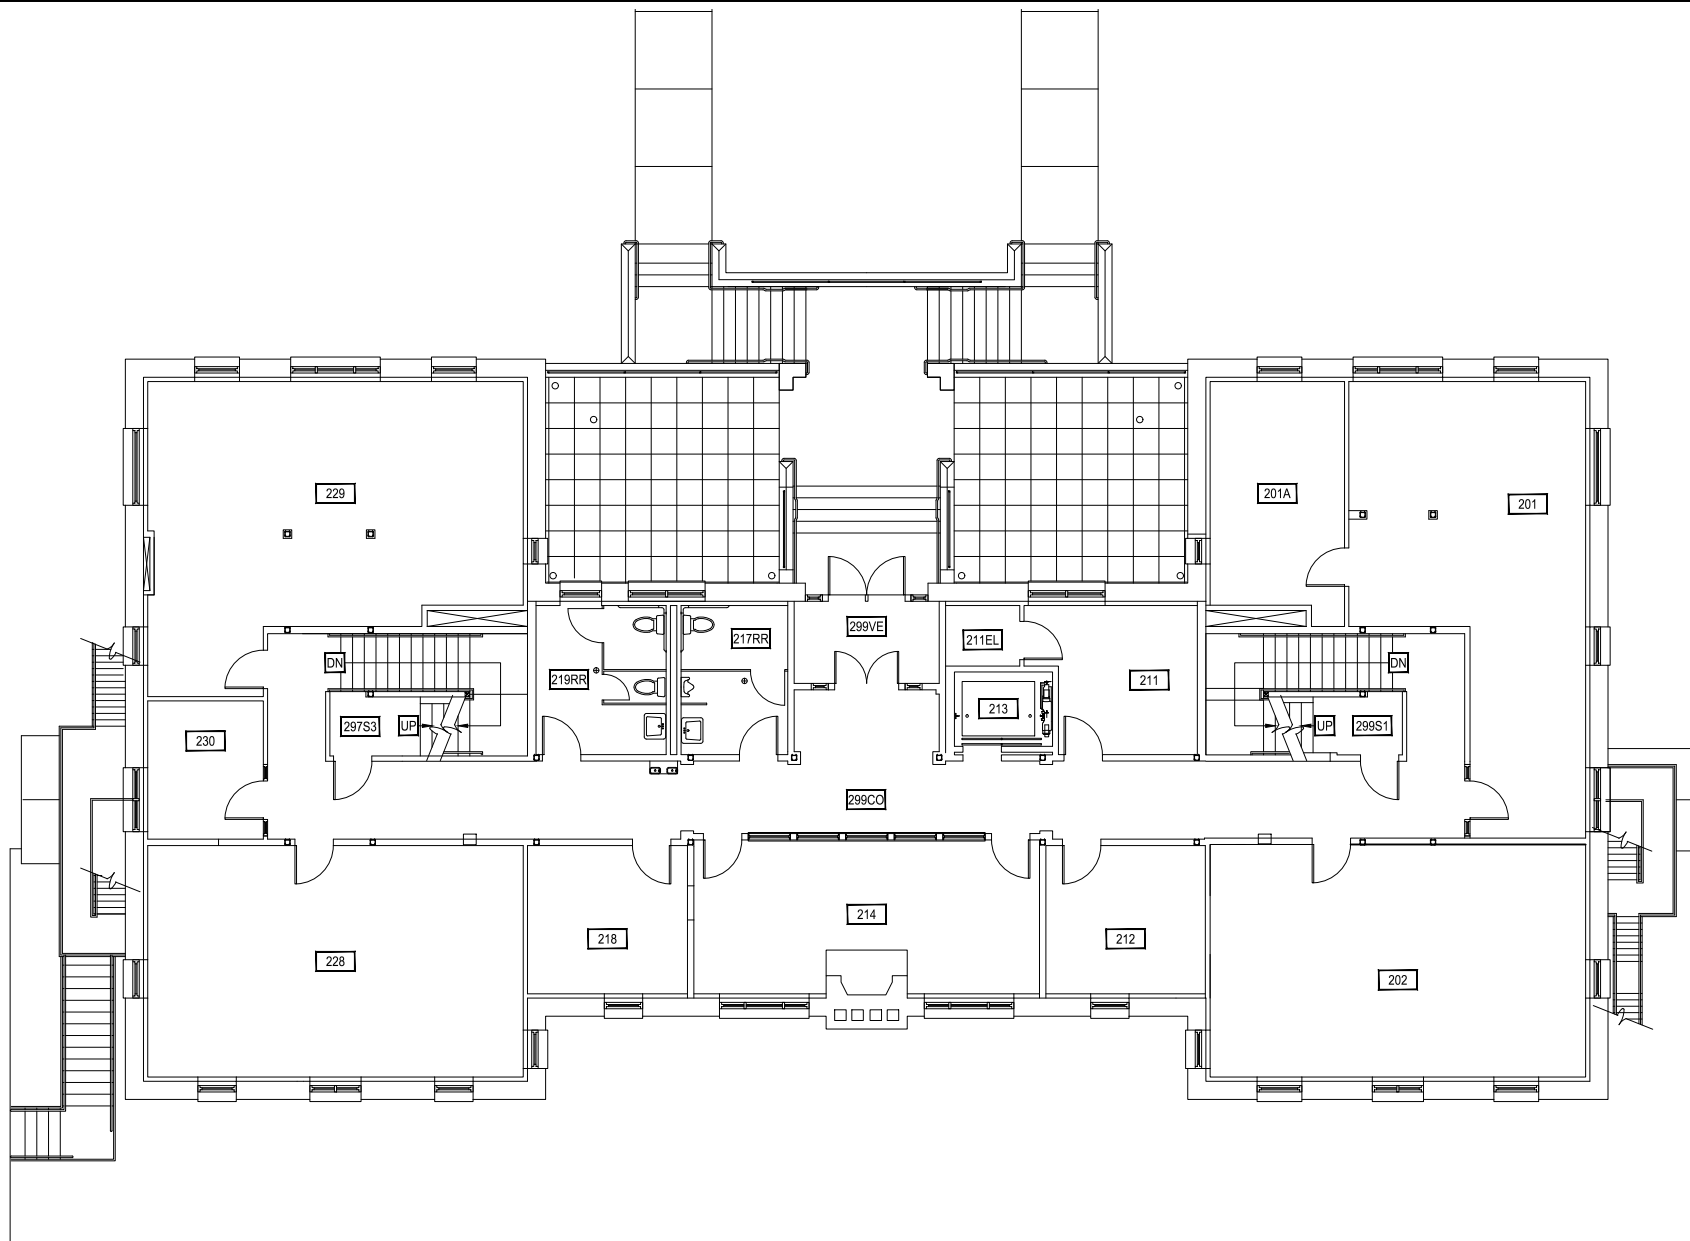

1 SECOND LEVEL
HAMILTON HALL

M MONTANA
STATE UNIVERSITY
CAMPUS PLANNING,
DESIGN & CONSTRUCTION
BOZEMAN, MONTANA
PHONE: 406.994.5413 FAX: 406.994.5665



INDEX #	19
BUILDING #	301

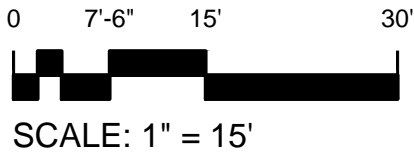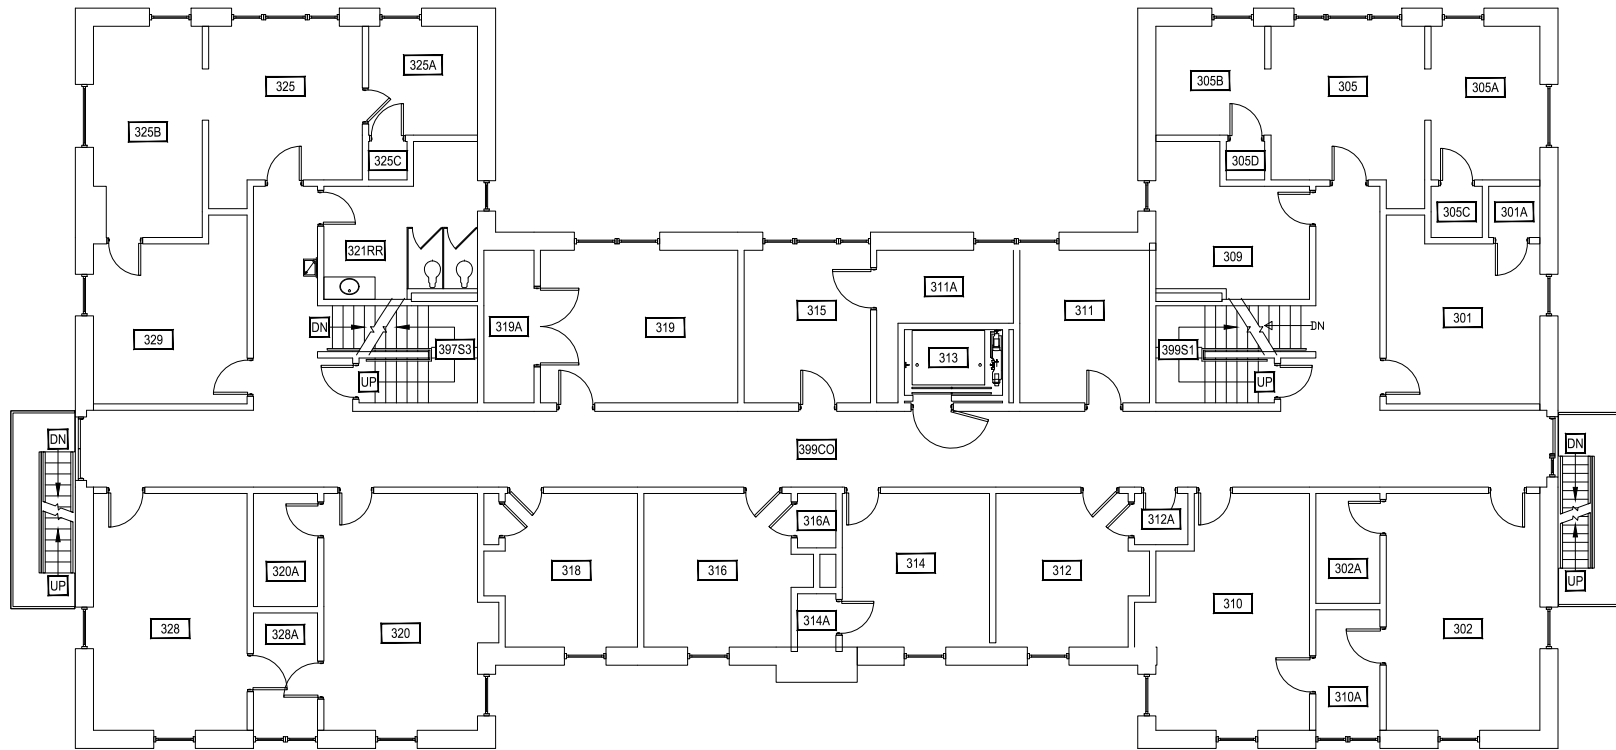

1 THIRD LEVEL
HAMILTON HALL

M MONTANA STATE UNIVERSITY
CAMPUS PLANNING,
DESIGN & CONSTRUCTION
BOZEMAN, MONTANA
PHONE: 406.994.5413 FAX: 406.994.5665

INDEX #
19
BUILDING #
301

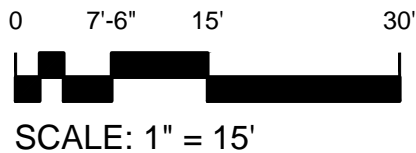
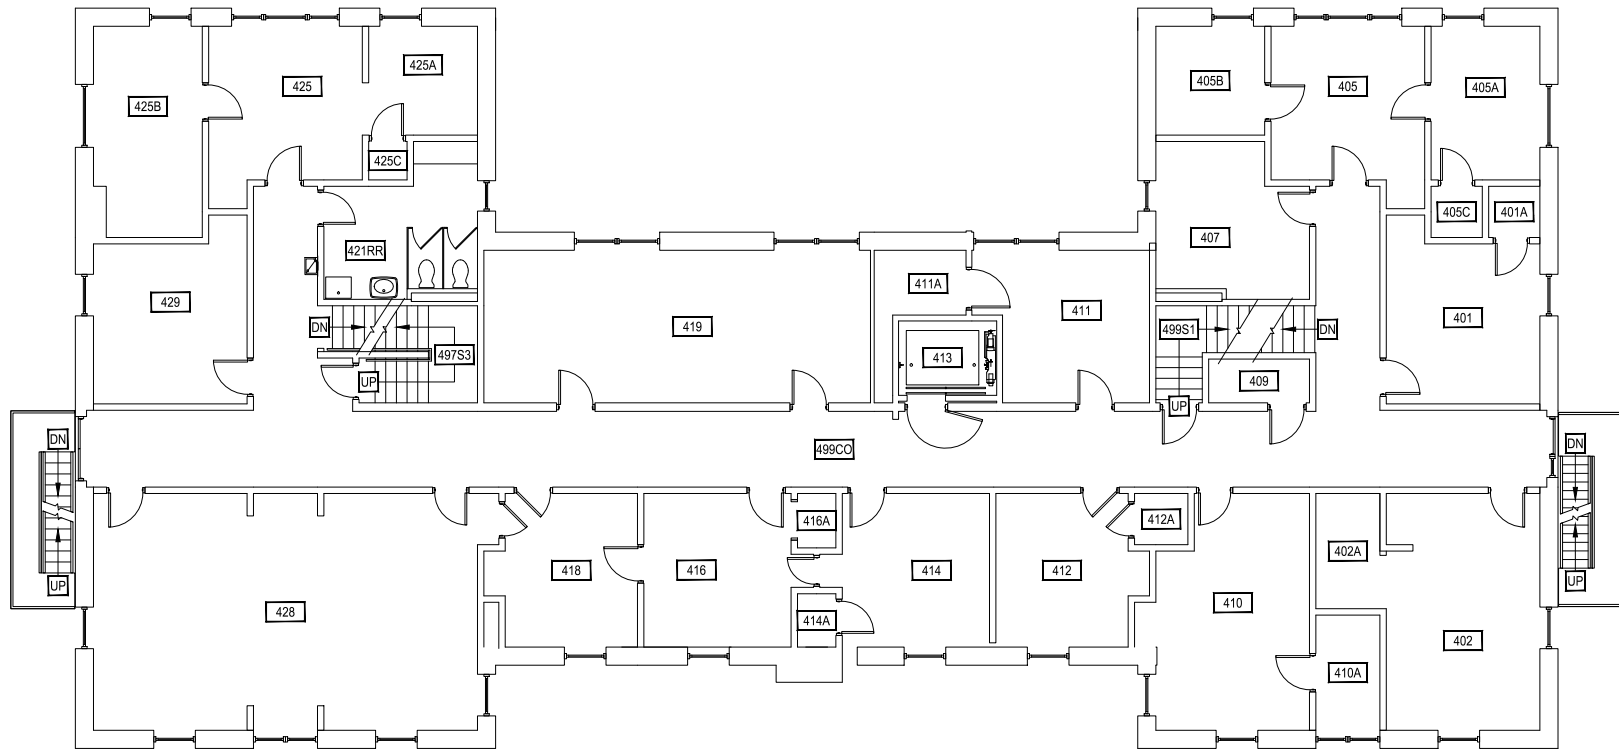


1 FOURTH LEVEL
HAMILTON HALL

M MONTANA
STATE UNIVERSITY
CAMPUS PLANNING,
DESIGN & CONSTRUCTION
BOZEMAN, MONTANA
PHONE: 406.994.5413 FAX: 406.994.5665

INDEX #
19
BUILDING #
301

Mar 19, 2015 - 2:40 pm - 301_A5.dwg
H:\Hamilton Hall\Building Plan - Book Copy\


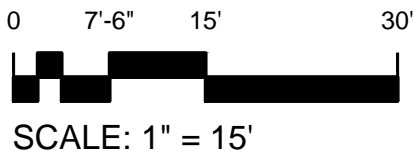
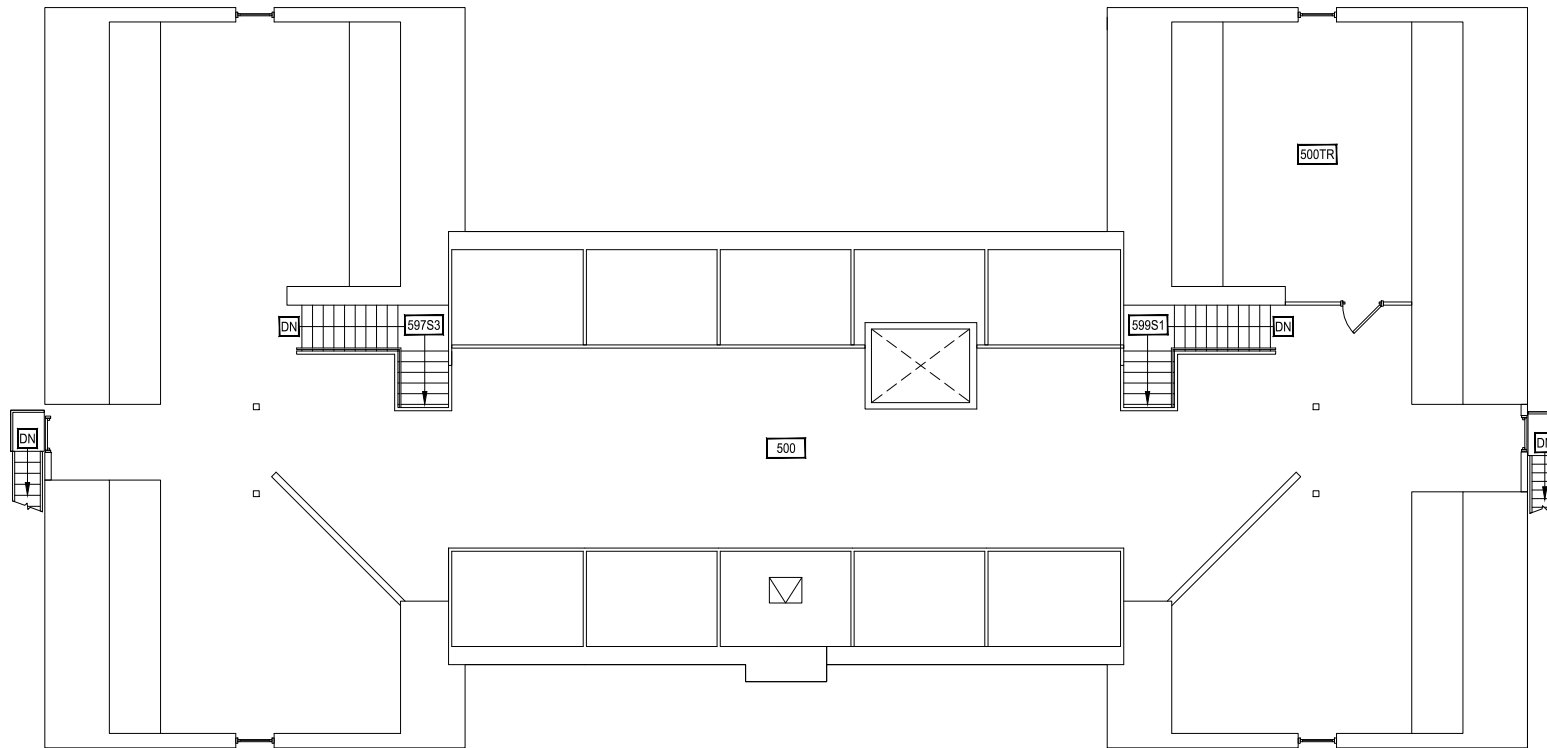


1 FIFTH LEVEL
HAMILTON HALL

M MONTANA STATE UNIVERSITY
CAMPUS PLANNING,
DESIGN & CONSTRUCTION
BOZEMAN, MONTANA
PHONE: 406.994.5413 FAX: 406.994.5665

INDEX #	19
BUILDING #	301

Mar 19, 2015 - 2:40 pm - 301_AR.dwg
H:\Hamilton Hall\Building Plan - Book Copy\

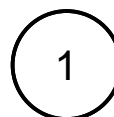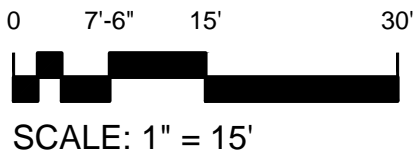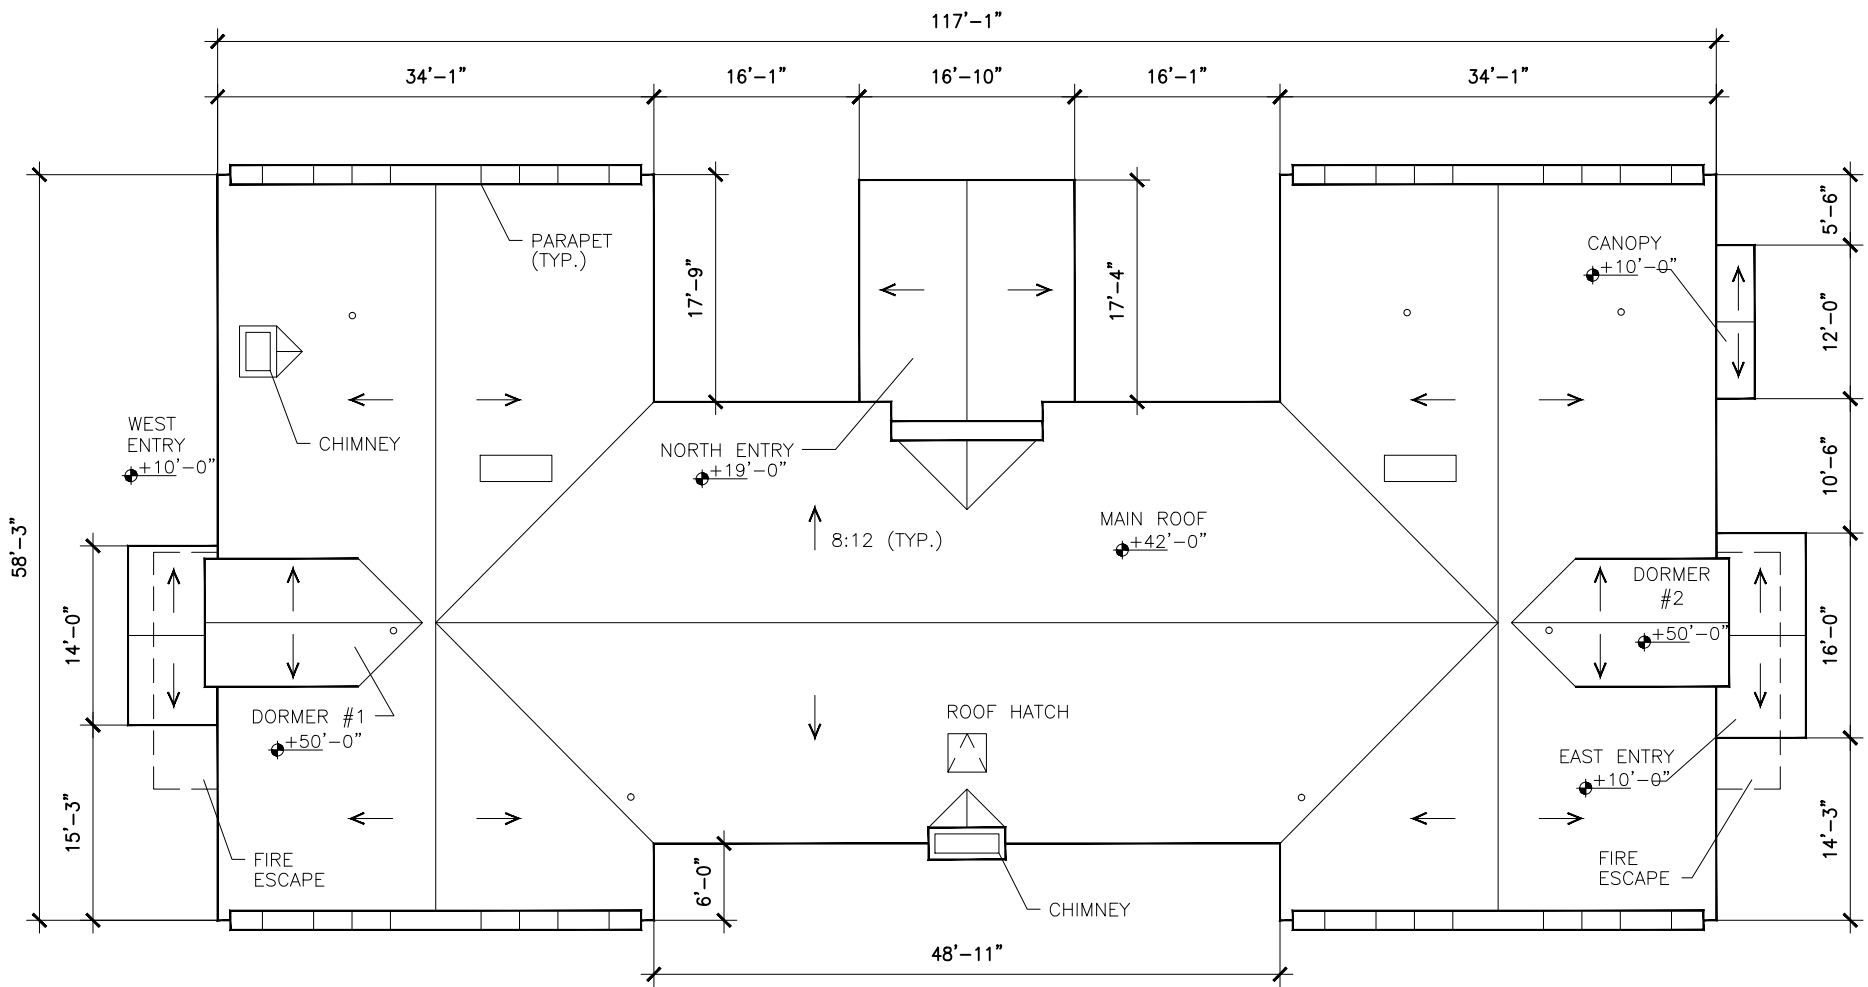

ROOF LEVEL
HAMILTON HALL



M MONTANA STATE UNIVERSITY
CAMPUS PLANNING,
DESIGN & CONSTRUCTION
BOZEMAN, MONTANA
PHONE: 406.994.5413 FAX: 406.994.5665

INDEX #	19
BUILDING #	301