
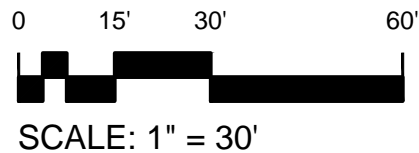
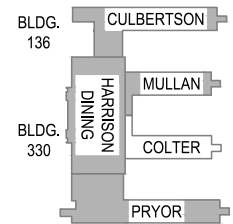





Mar 20, 2015 - 3:39pm - 330 02_AB.dwg
H:\Johnstone Center (Lewis & Clark)\Colter Hall\Building Plan - Book Copy\

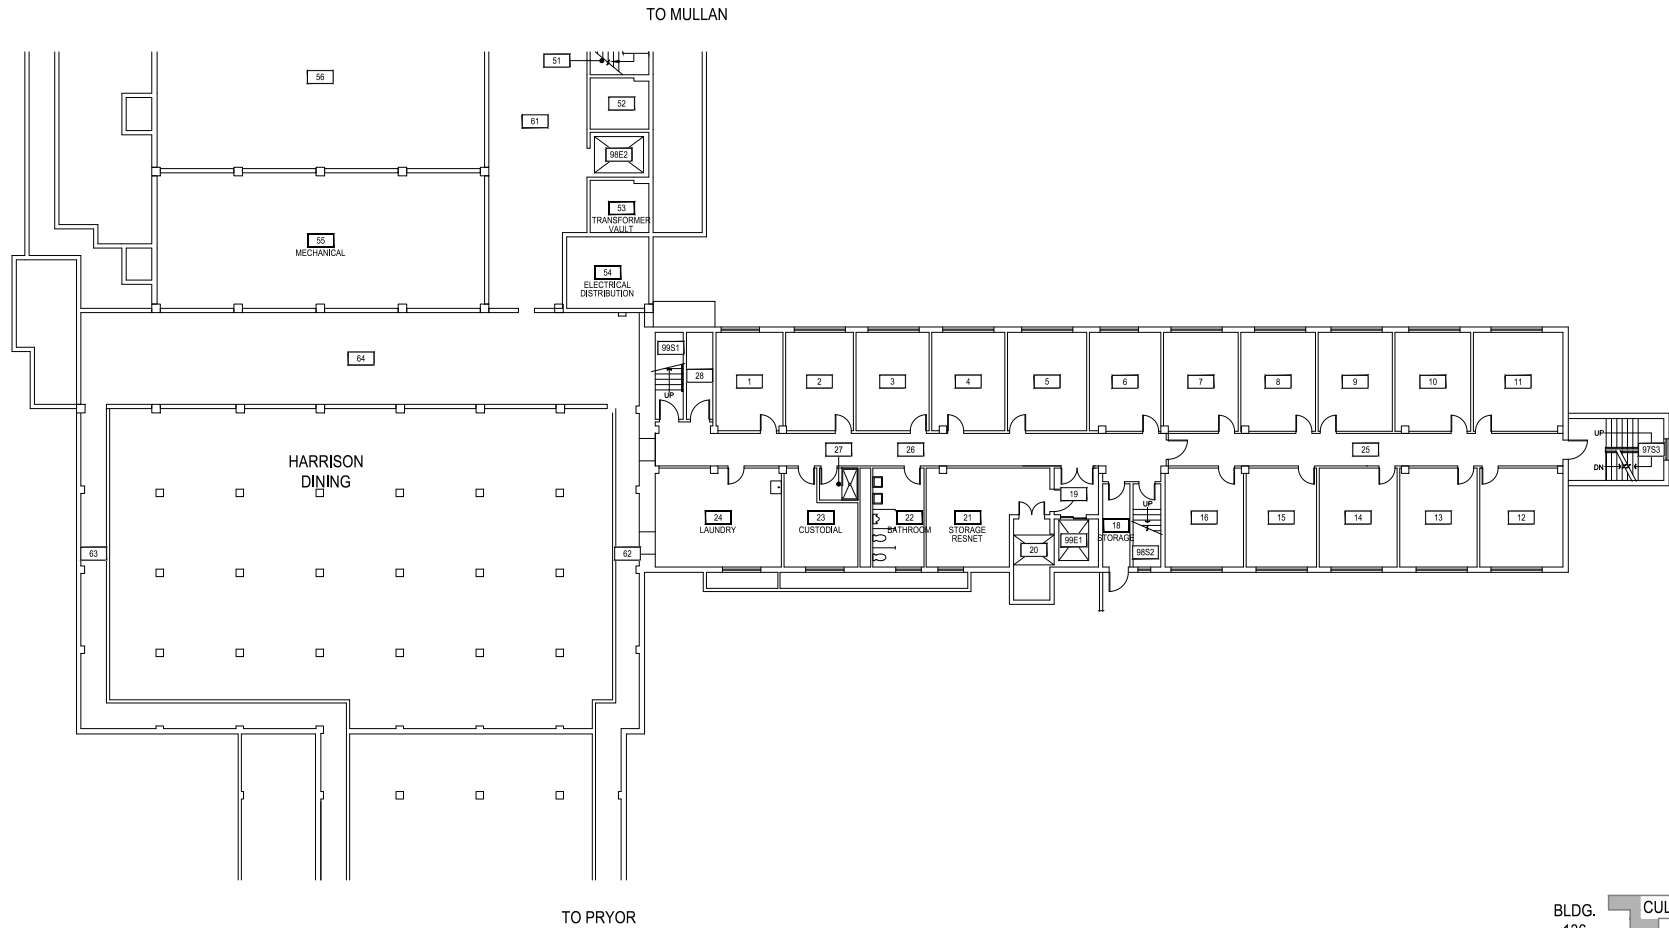


M MONTANA STATE UNIVERSITY
 CAMPUS PLANNING,
 DESIGN & CONSTRUCTION
 BOZEMAN, MONTANA
 PHONE: 406.994.5413 FAX: 406.994.5665

INDEX #
34
 BUILDING #
330102

Mar 20, 2015 - 3:39pm - 330 02_11.dwg
 H:\Johnstone Center (Lewis & Clark)\Colter Hall\Building Plan - Book Copy\

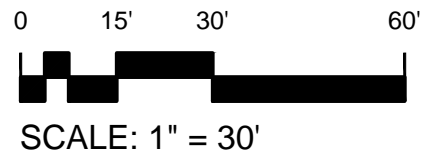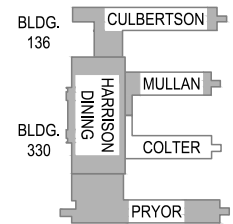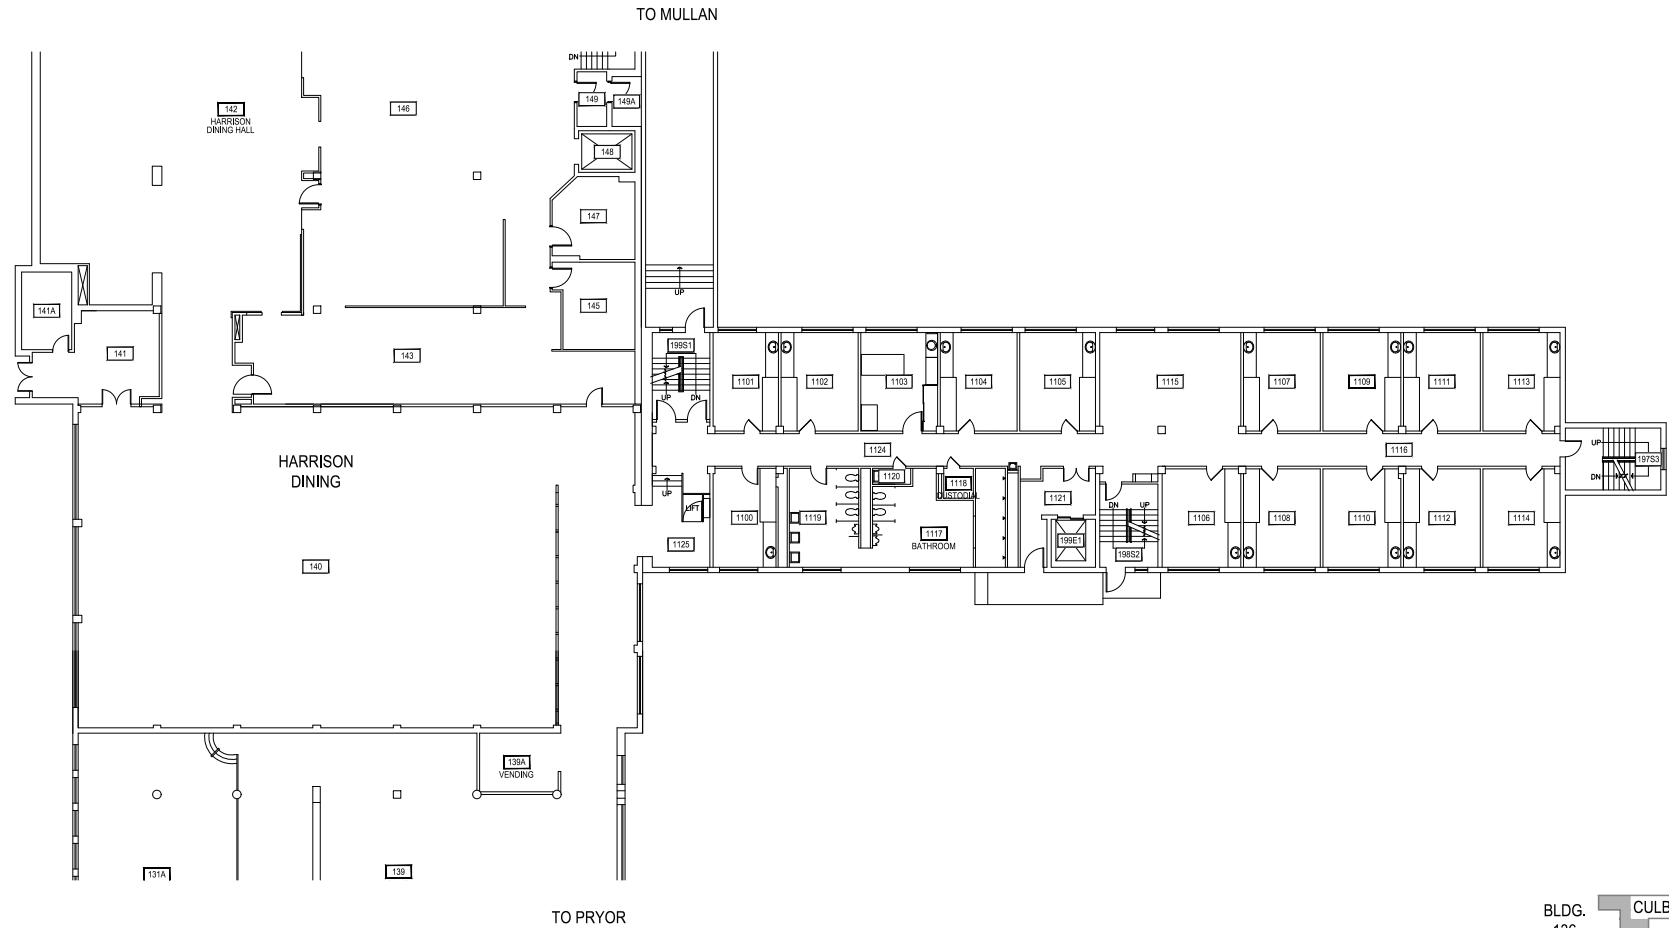




1
FIRST LEVEL
COLTER HALL

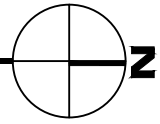

MONTANA STATE UNIVERSITY
 CAMPUS PLANNING,
 DESIGN & CONSTRUCTION
 BOZEMAN, MONTANA
 PHONE: 406.994.5413 FAX: 406.994.5665

INDEX #	34
BUILDING #	330102

Mar 20, 2015 - 3:39pm - 330102_02.dwg
H:\Johnstone Center (Lewis & Clark)\Colter Hall\Building Plan - Book Copy\

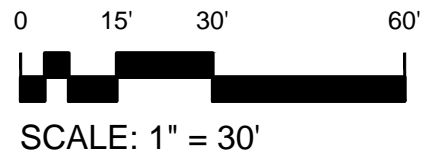
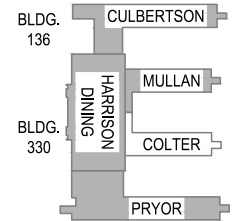
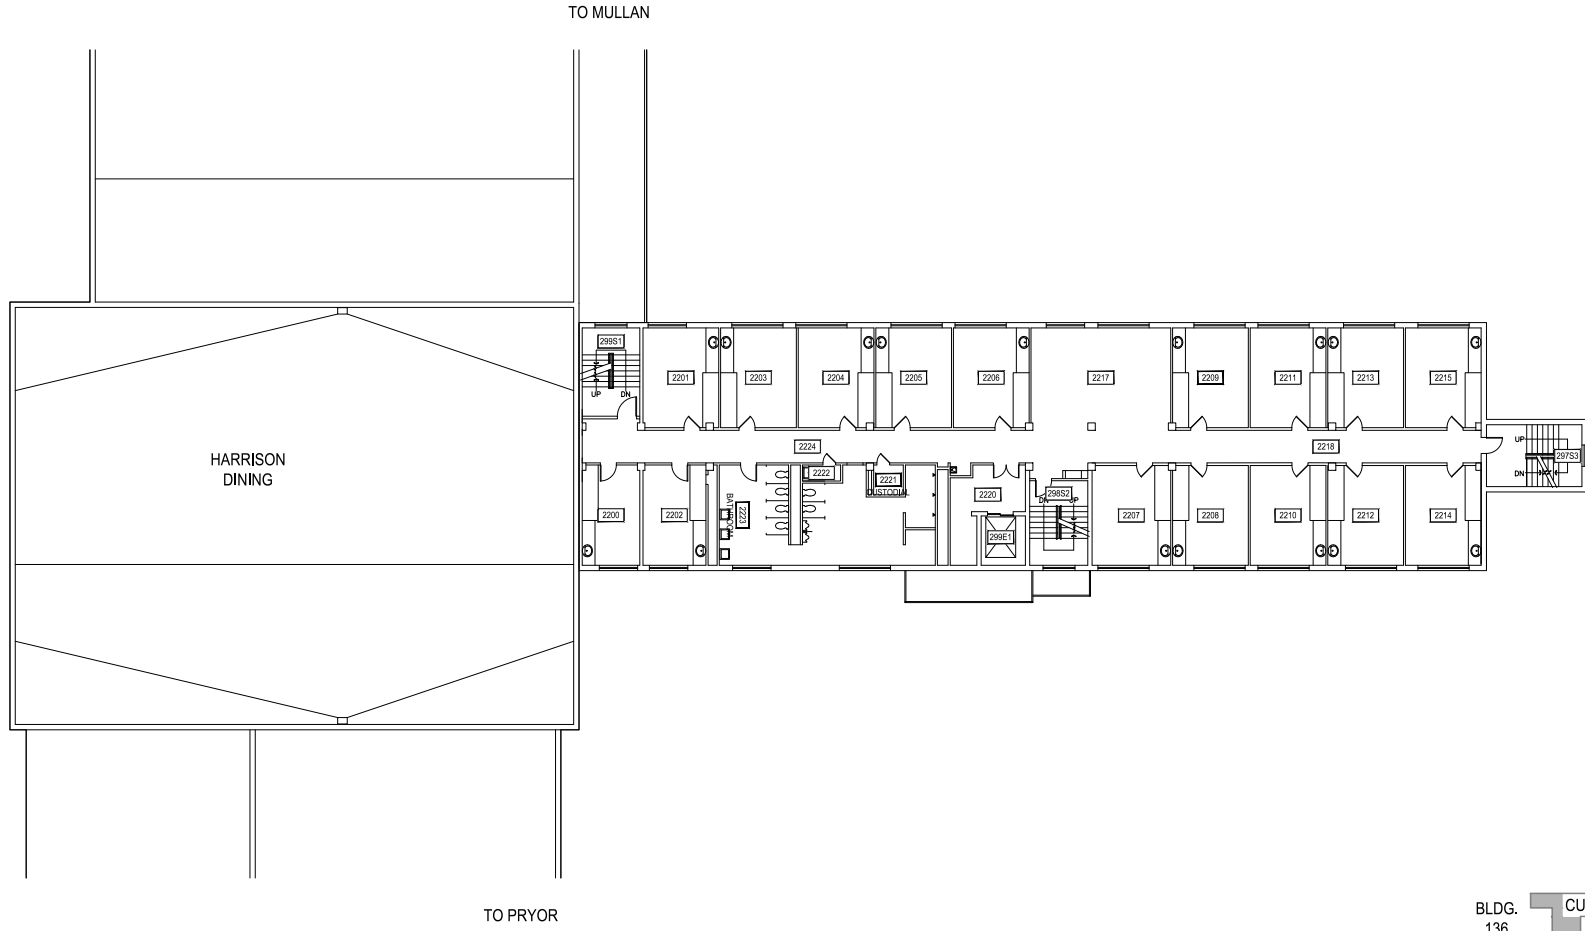


1 SECOND LEVEL
COLTER HALL

M MONTANA STATE UNIVERSITY
CAMPUS PLANNING,
DESIGN & CONSTRUCTION
BOZEMAN, MONTANA
PHONE: 406.994.5413 FAX: 406.994.5665

INDEX #
34
BUILDING #
330102


Mar 20, 2015 - 3:39pm - 330 02_3.dwg
H:\Johnstone Center (Lewis & Clark)\Colter Hall\Building Plan - Book Copy\

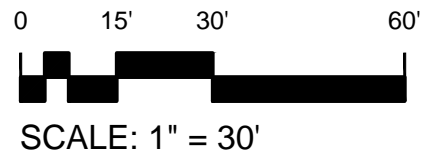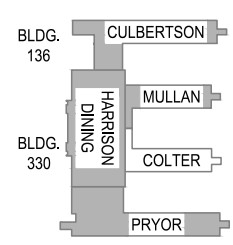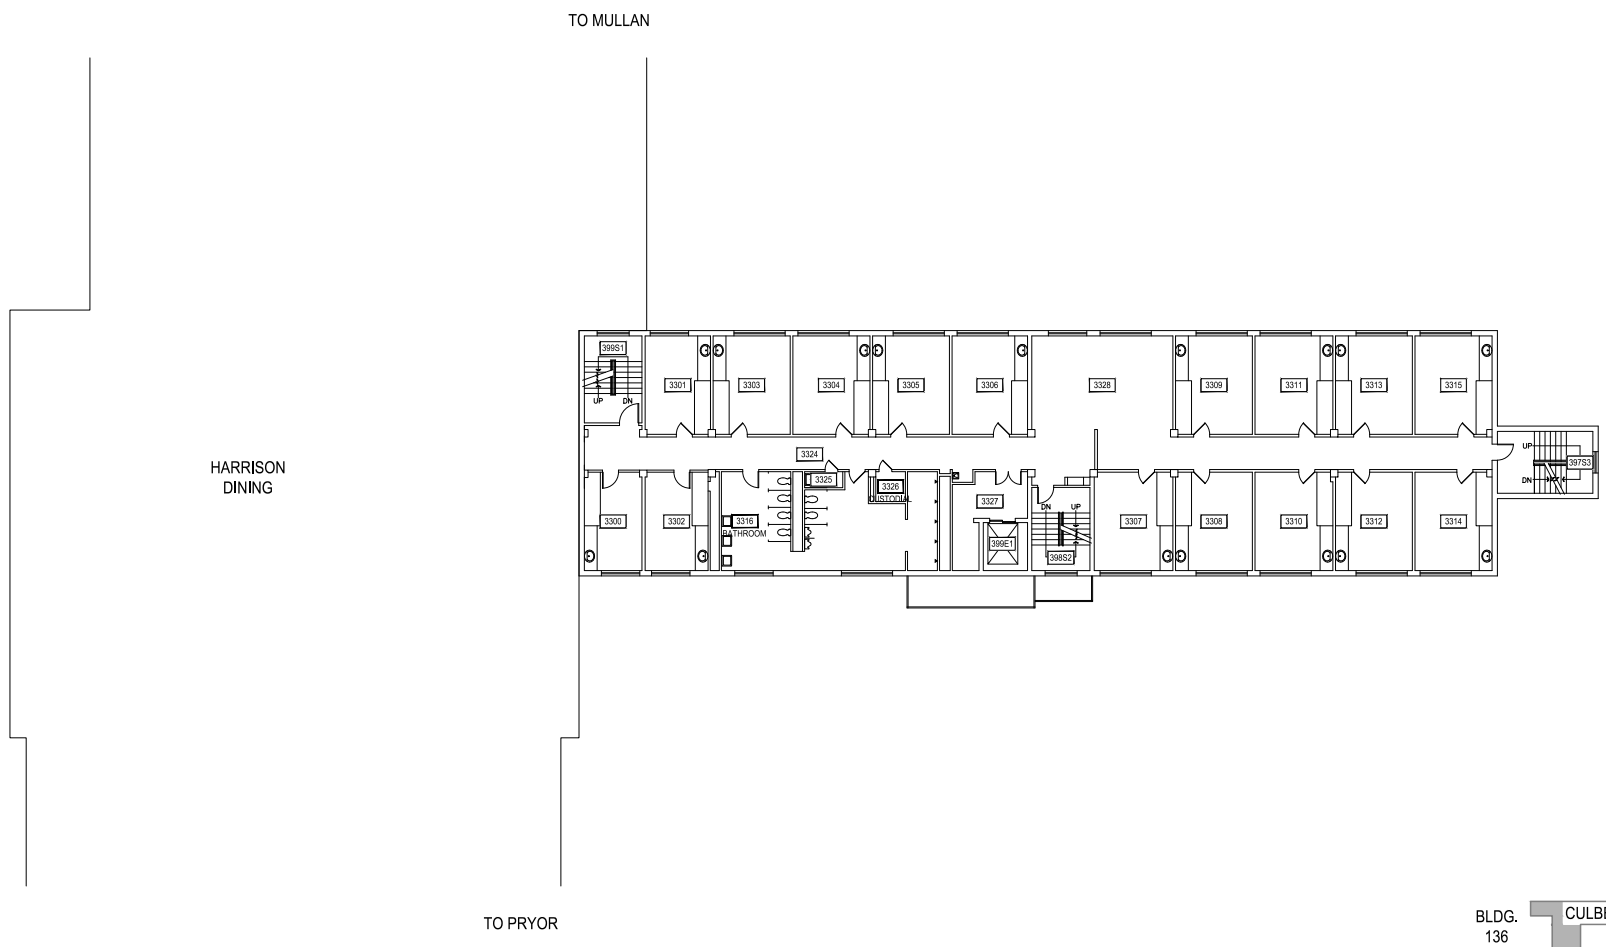



M MONTANA STATE UNIVERSITY
CAMPUS PLANNING,
DESIGN & CONSTRUCTION
BOZEMAN, MONTANA
PHONE: 406.994.5413 FAX: 406.994.5665

INDEX #
34
BUILDING #
330102

Mar 20, 2015 - 3:39pm - 330102_A4.dwg
H:\Johnstone Center (Lewis & Clark)\Colter Hall\Building Plan - Book Copy\

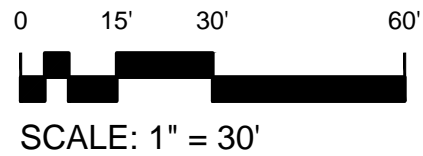




1 FOURTH LEVEL
COLTER HALL

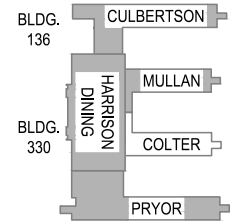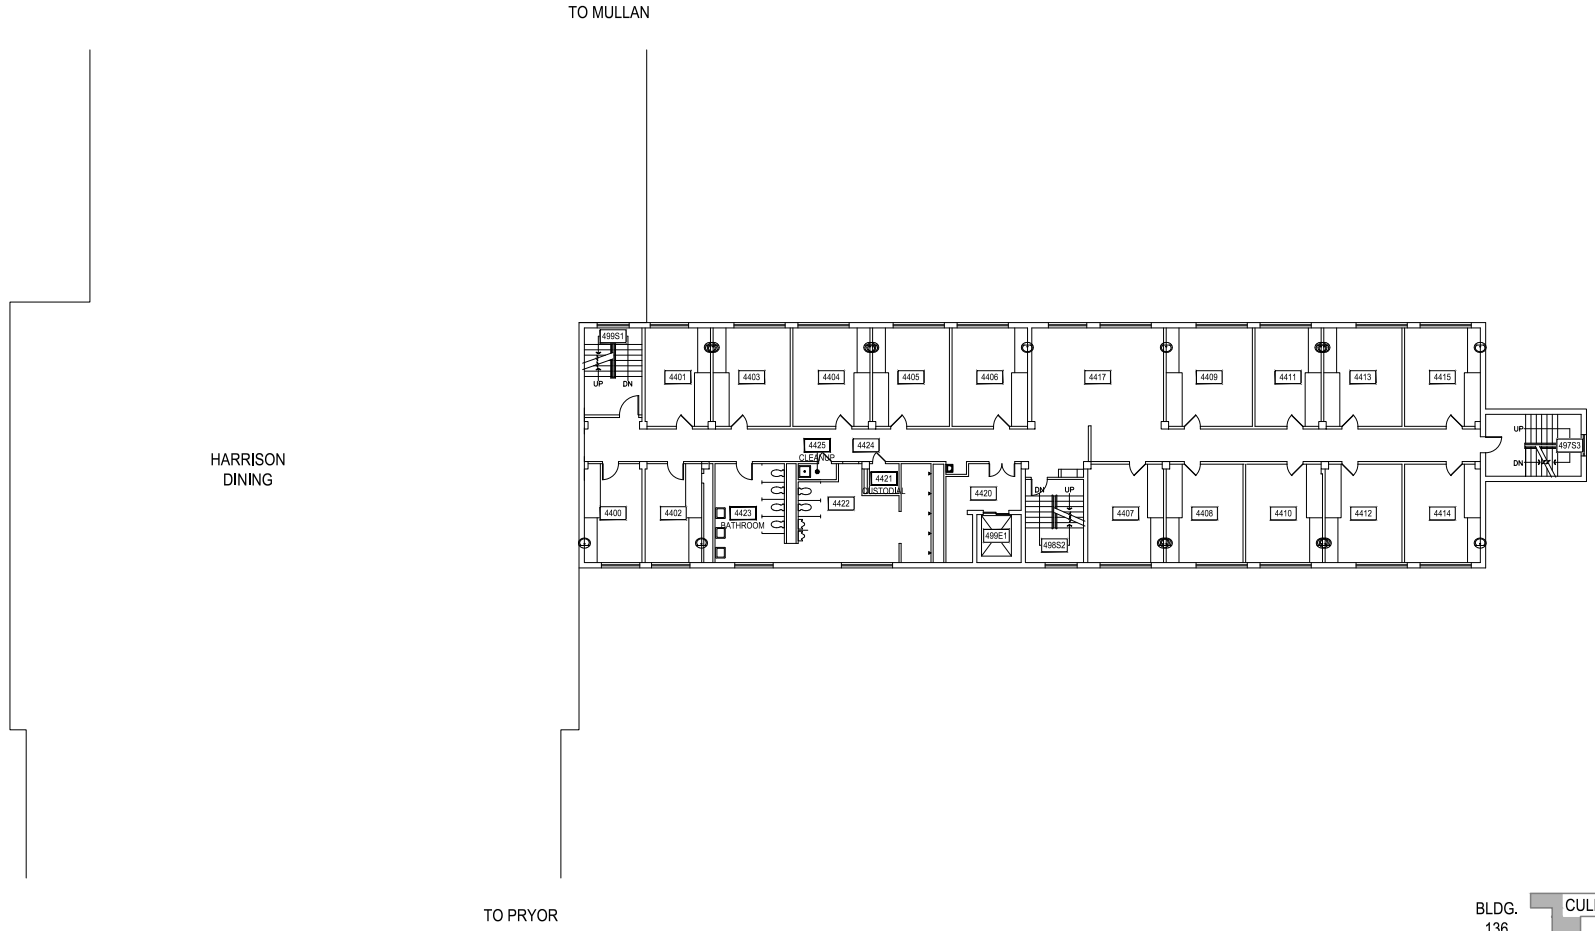

M MONTANA STATE UNIVERSITY
CAMPUS PLANNING,
DESIGN & CONSTRUCTION
BOZEMAN, MONTANA
PHONE: 406.994.5413 FAX: 406.994.5665

INDEX #
34
BUILDING #
330102

Mar 20, 2015 - 3:39pm - 330102_AR.dwg
H:\Johnstone Center (Lewis & Clark)\Colter Hall\Building Plan - Book Copy\

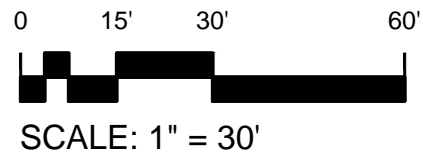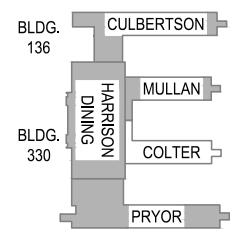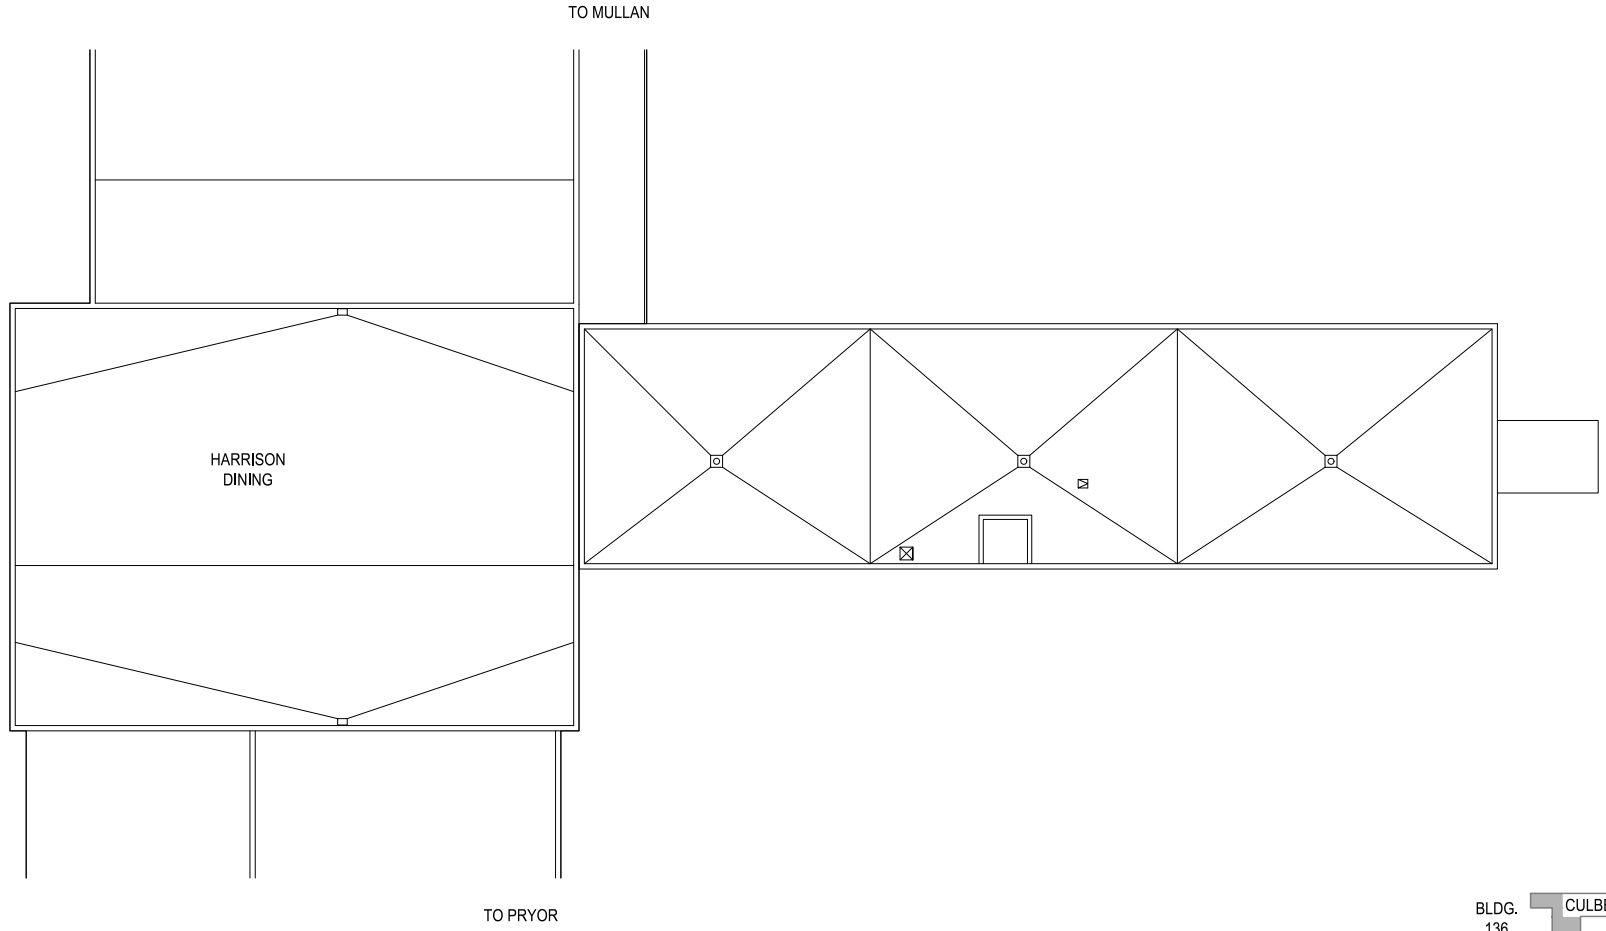

M MONTANA STATE UNIVERSITY
CAMPUS PLANNING,
DESIGN & CONSTRUCTION
BOZEMAN, MONTANA
PHONE: 406.994.5413 FAX: 406.994.5665

INDEX #
34
BUILDING #
330102