
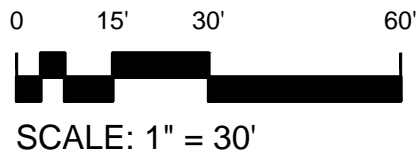
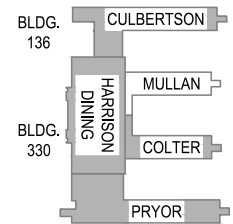


1 BASEMENT LEVEL
 MULLAN HALL

M MONTANA STATE UNIVERSITY
 CAMPUS PLANNING,
 DESIGN & CONSTRUCTION
 BOZEMAN, MONTANA
 PHONE: 406.994.5413 FAX: 406.994.5665




INDEX # **34**
 BUILDING # **330103**

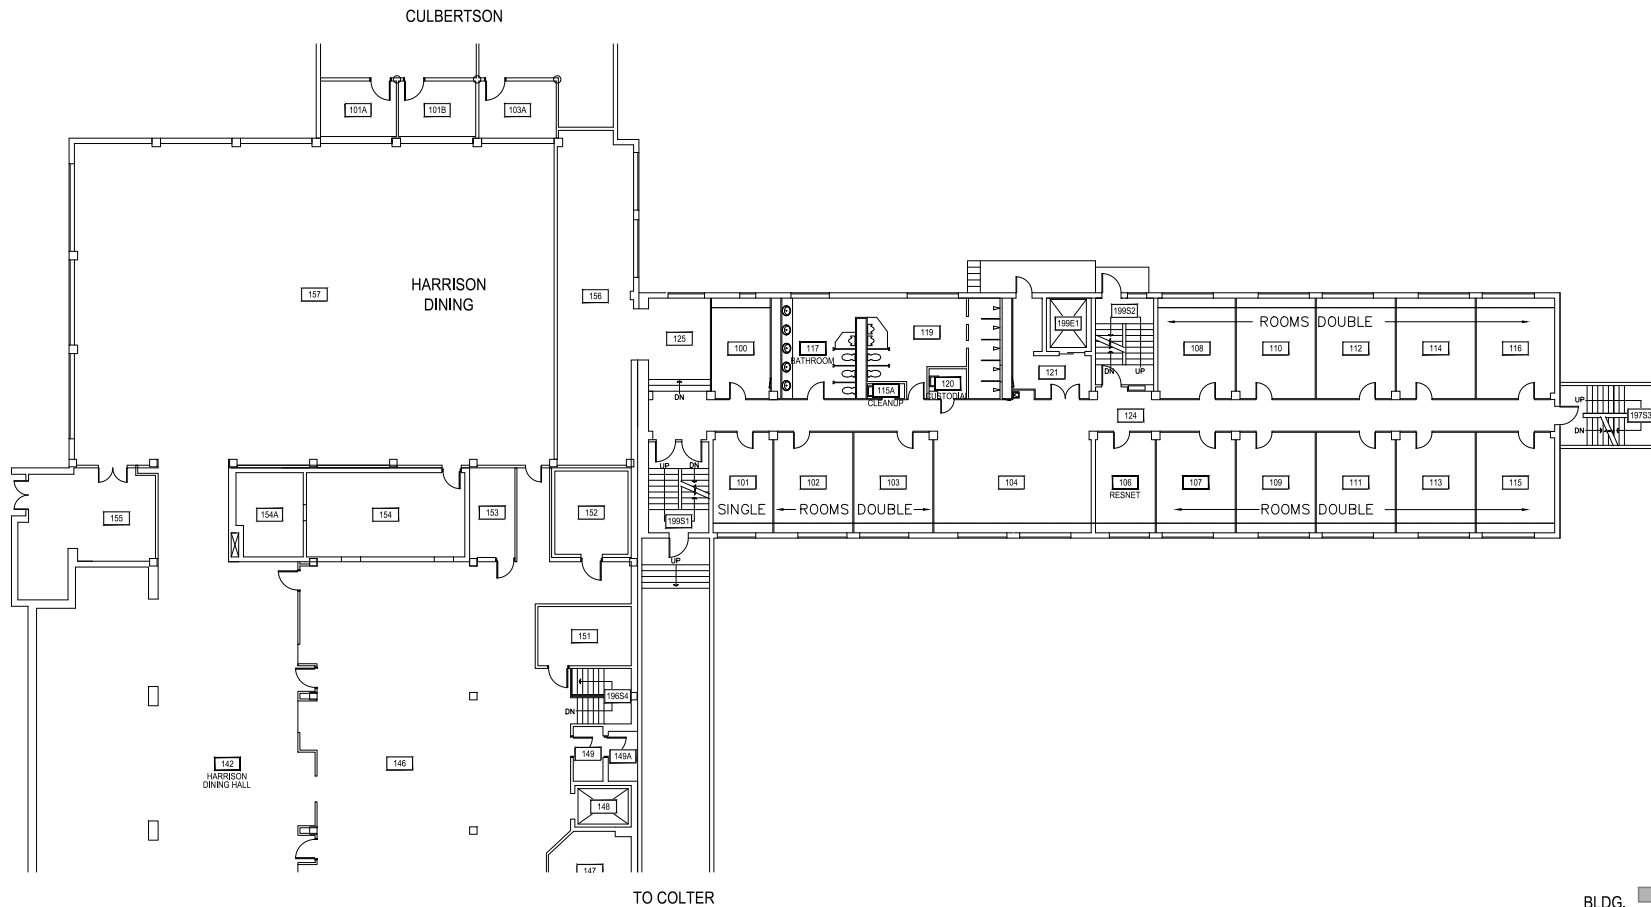

M MONTANA STATE UNIVERSITY
 CAMPUS PLANNING,
 DESIGN & CONSTRUCTION
 BOZEMAN, MONTANA
 PHONE: 406.994.5413 FAX: 406.994.5665

INDEX #
34
 BUILDING #
330103




Mar 23, 2015 - 1:08pm - 330103_A2.dwg
H:\Johnstone Center (Lewis & Clark)\Mullan Hall\Building Plan - Book Copy\

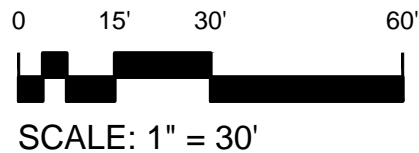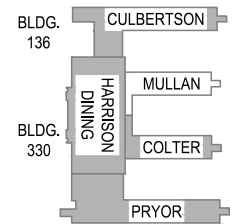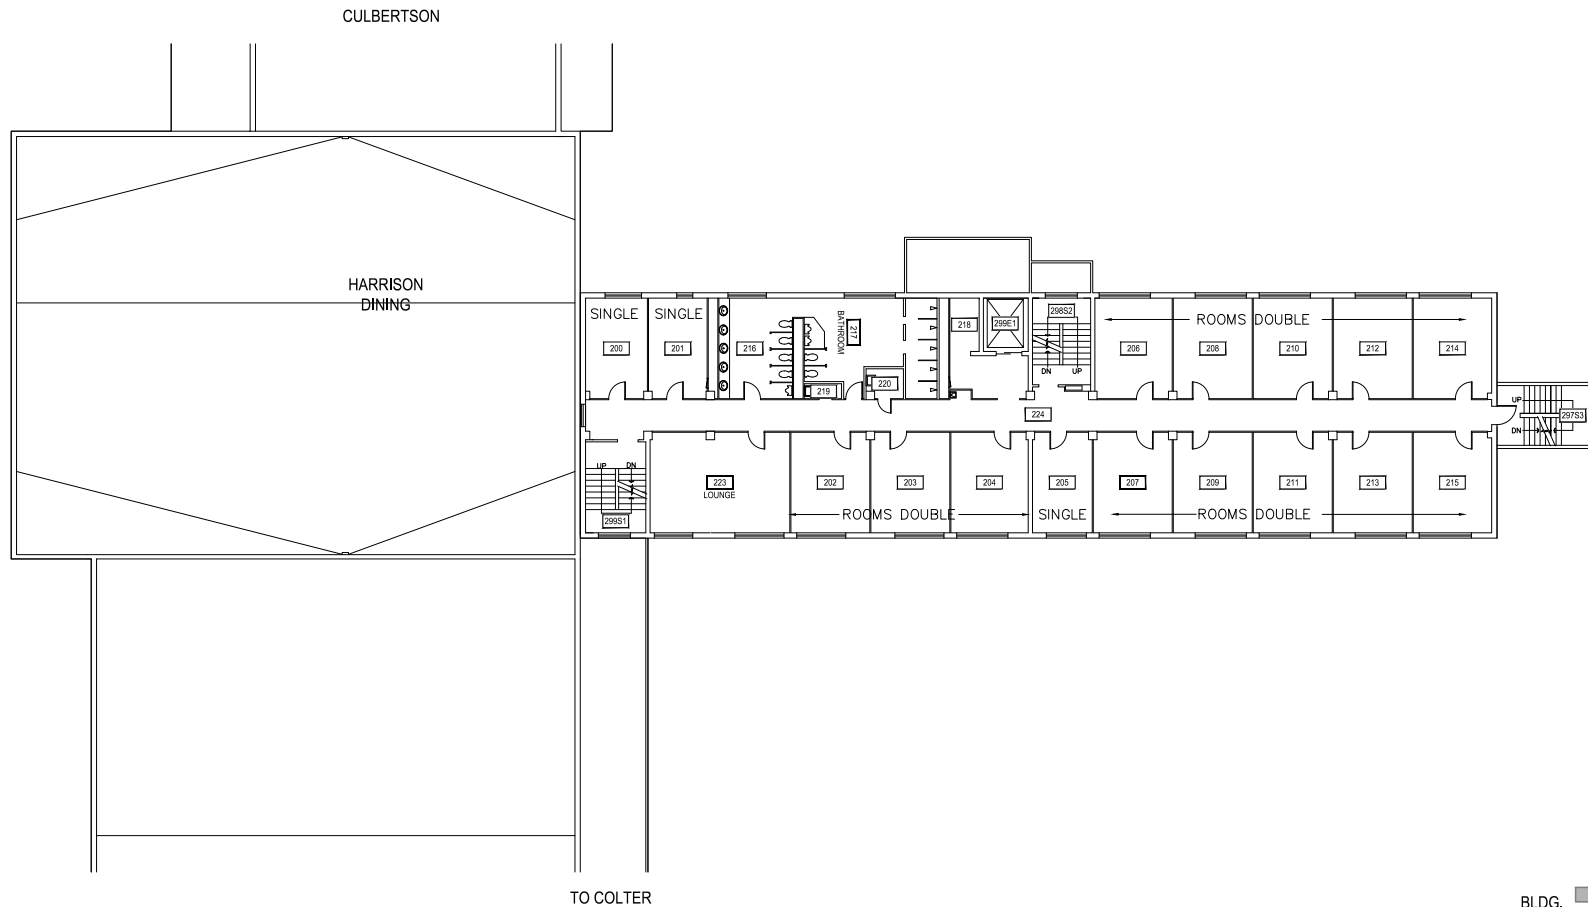

M MONTANA STATE UNIVERSITY
CAMPUS PLANNING,
DESIGN & CONSTRUCTION
BOZEMAN, MONTANA
PHONE: 406.994.5413 FAX: 406.994.5665

INDEX #
34
BUILDING #
330103




Mar 23, 2015 - 1:08pm - 330103_3.dwg
H:\Johnstone Center (Lewis & Clark)\Mullan Hall\Building Plan - Book Copy\

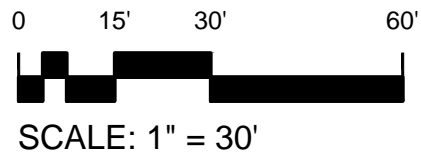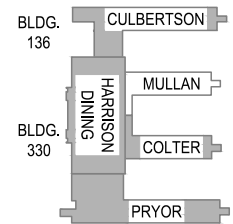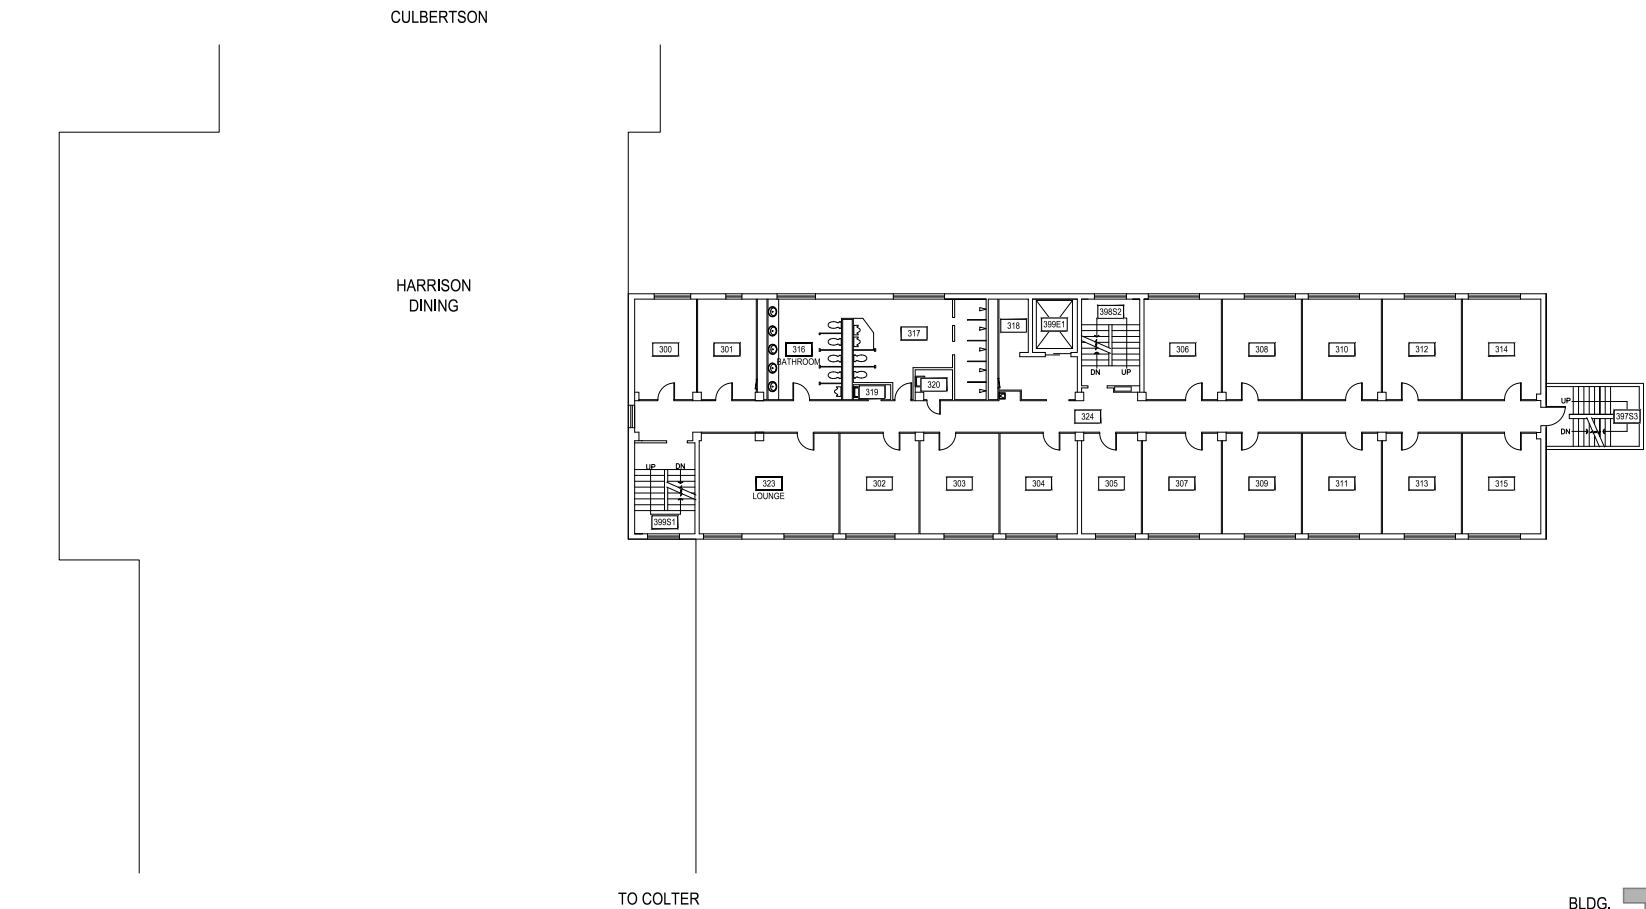

M MONTANA STATE UNIVERSITY
CAMPUS PLANNING,
DESIGN & CONSTRUCTION
BOZEMAN, MONTANA
PHONE: 406.994.5413 FAX: 406.994.5665

INDEX #
34
BUILDING #
330103

Mar 23, 2015 - 1:08pm - 330103_A4.dwg
H:\Johnstone Center (Lewis & Clark)\Mullan Hall\Building Plan - Book Copy\

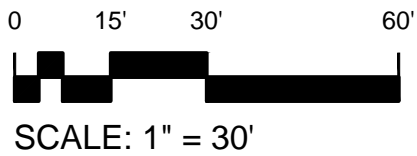
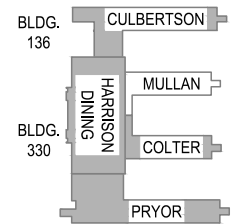
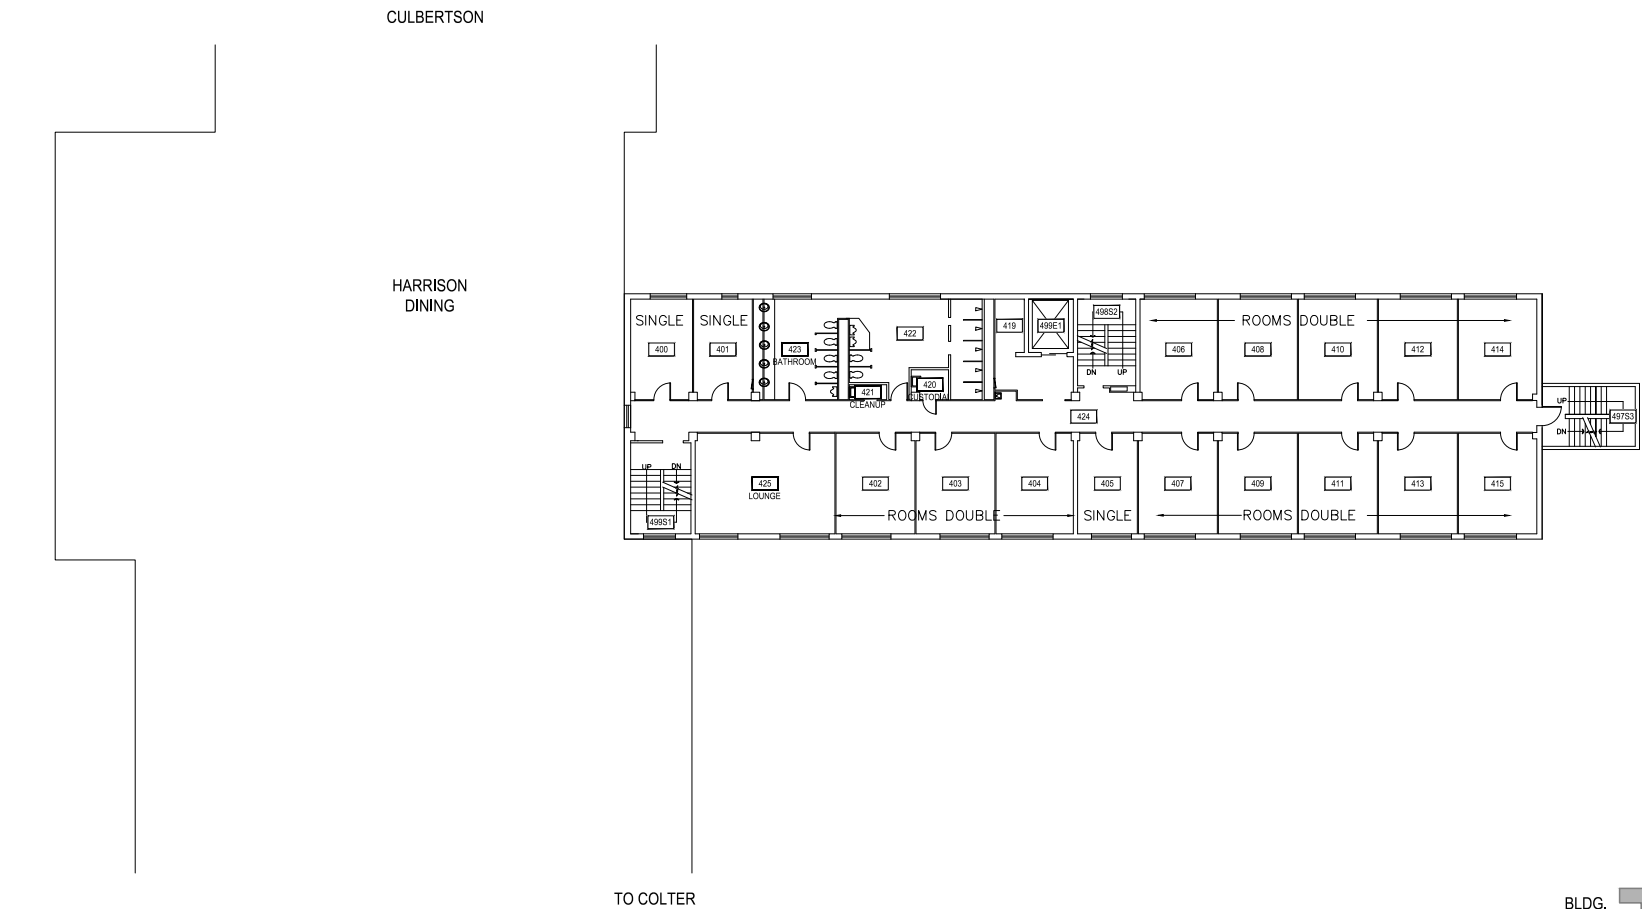


1 FOURTH LEVEL
MULLAN HALL

M MONTANA STATE UNIVERSITY
CAMPUS PLANNING,
DESIGN & CONSTRUCTION
BOZEMAN, MONTANA
PHONE: 406.994.5413 FAX: 406.994.5665

INDEX #
34
BUILDING #
330103

Mar 23, 2015 - 1:08pm - 330103_AR.dwg
H:\Johnstone Center (Lewis & Clark)\Mullan Hall\Building Plan - Book Copy\

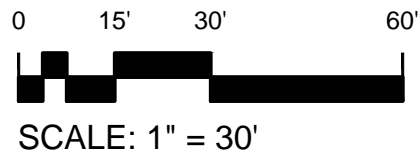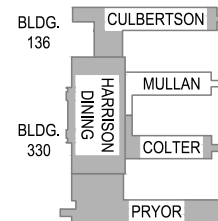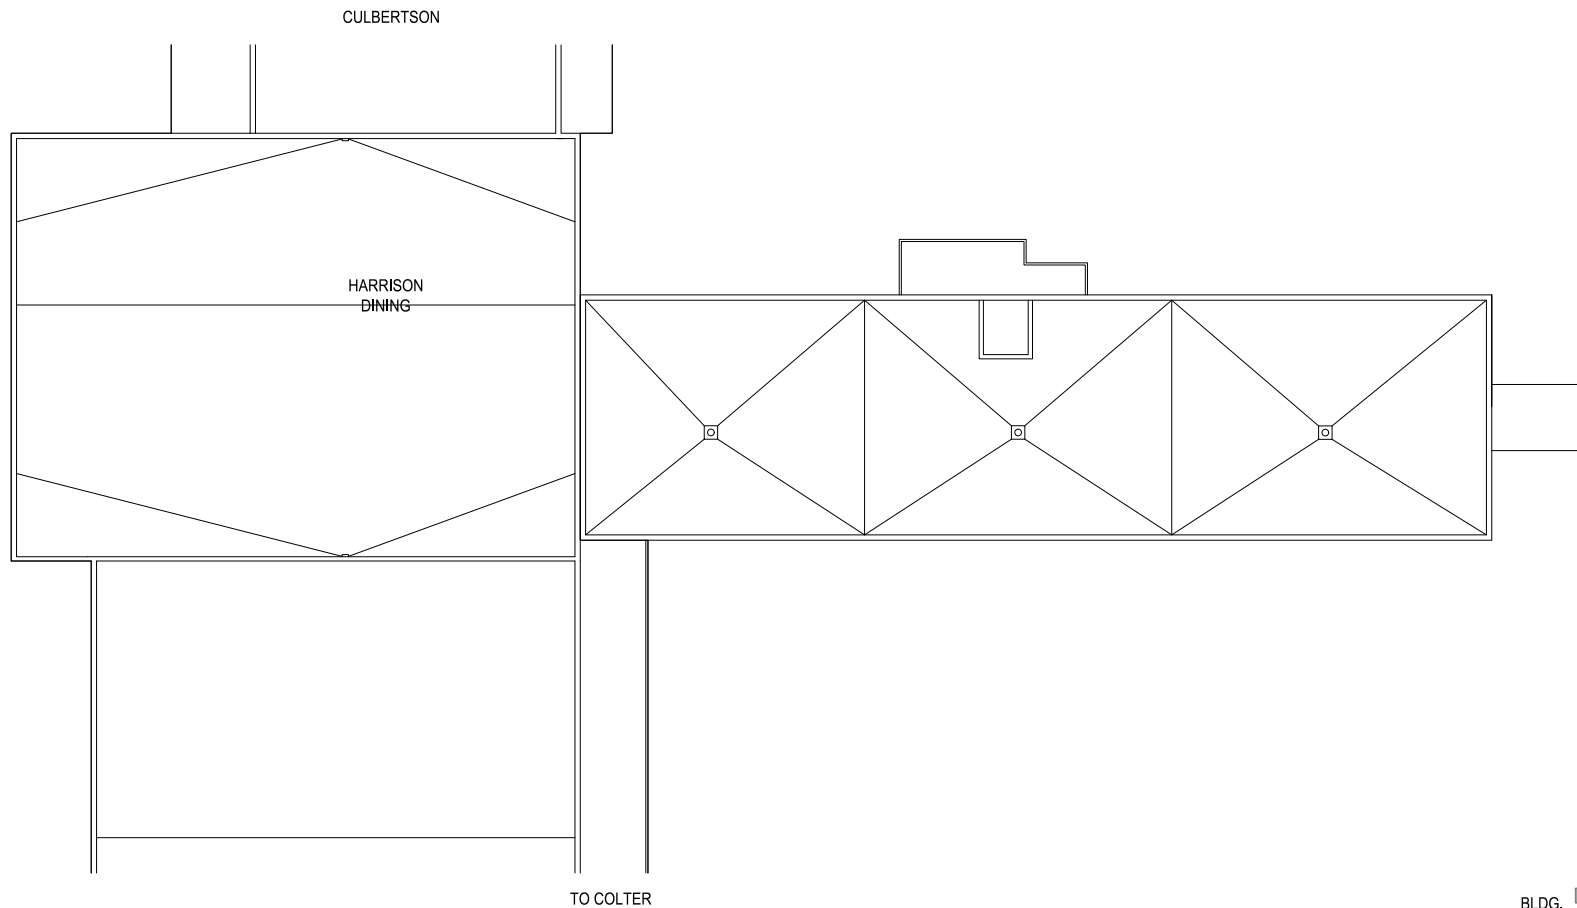

M MONTANA STATE UNIVERSITY
CAMPUS PLANNING,
DESIGN & CONSTRUCTION
BOZEMAN, MONTANA
PHONE: 406.994.5413 FAX: 406.994.5665

INDEX #
34
BUILDING #
330103