

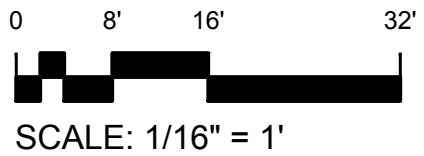
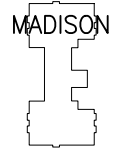
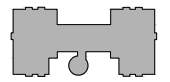


Dec 27, 2016 - 7:50am - 335\_AB.dwg  
H:\Headwaters Complex\Jefferson Hall\Building Plan - Book Copy\

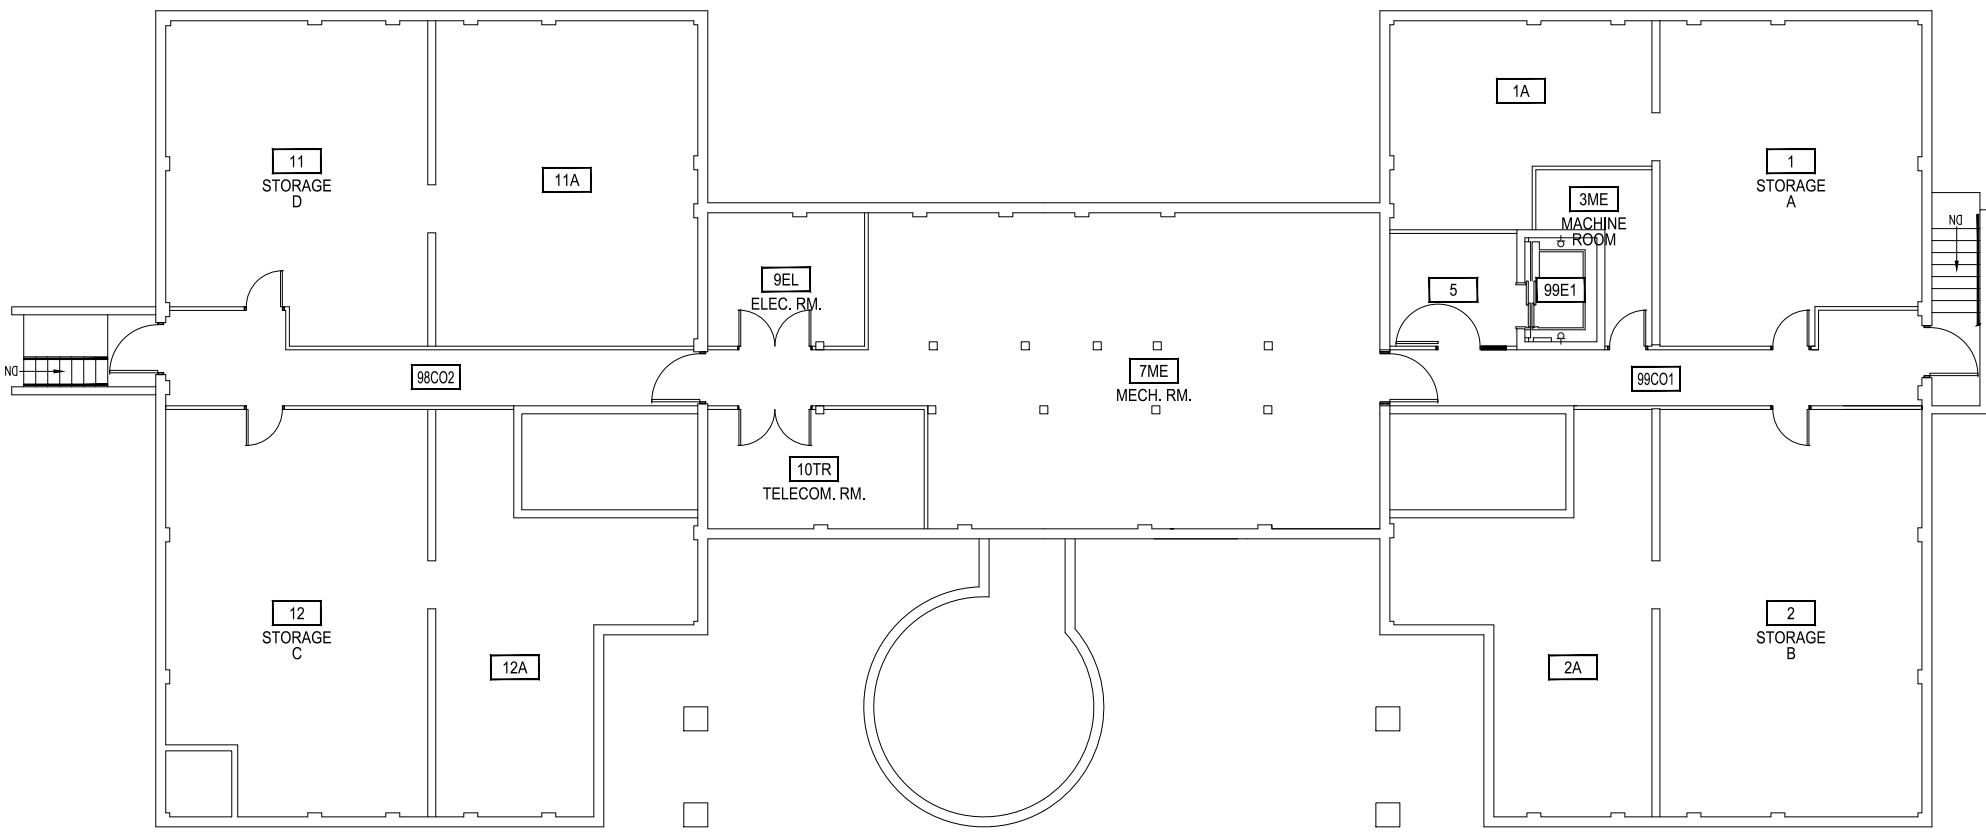





**1** BASEMENT LEVEL  
JEFFERSON HALL

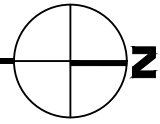


**M** MONTANA STATE UNIVERSITY  
CAMPUS PLANNING,  
DESIGN & CONSTRUCTION  
BOZEMAN, MONTANA  
PHONE: 406.994.5413 FAX: 406.994.5665

|            |            |
|------------|------------|
| INDEX #    | <b>65</b>  |
| BUILDING # | <b>335</b> |

Dec 27, 2016 - 7:50am - 335\_A1.dwg  
H:\Headwaters Complex\Jefferson Hall\Building Plan - Book Copy\

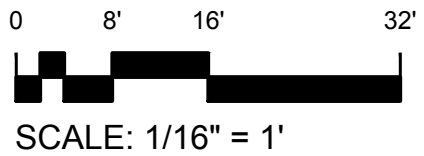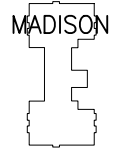
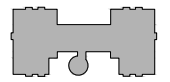
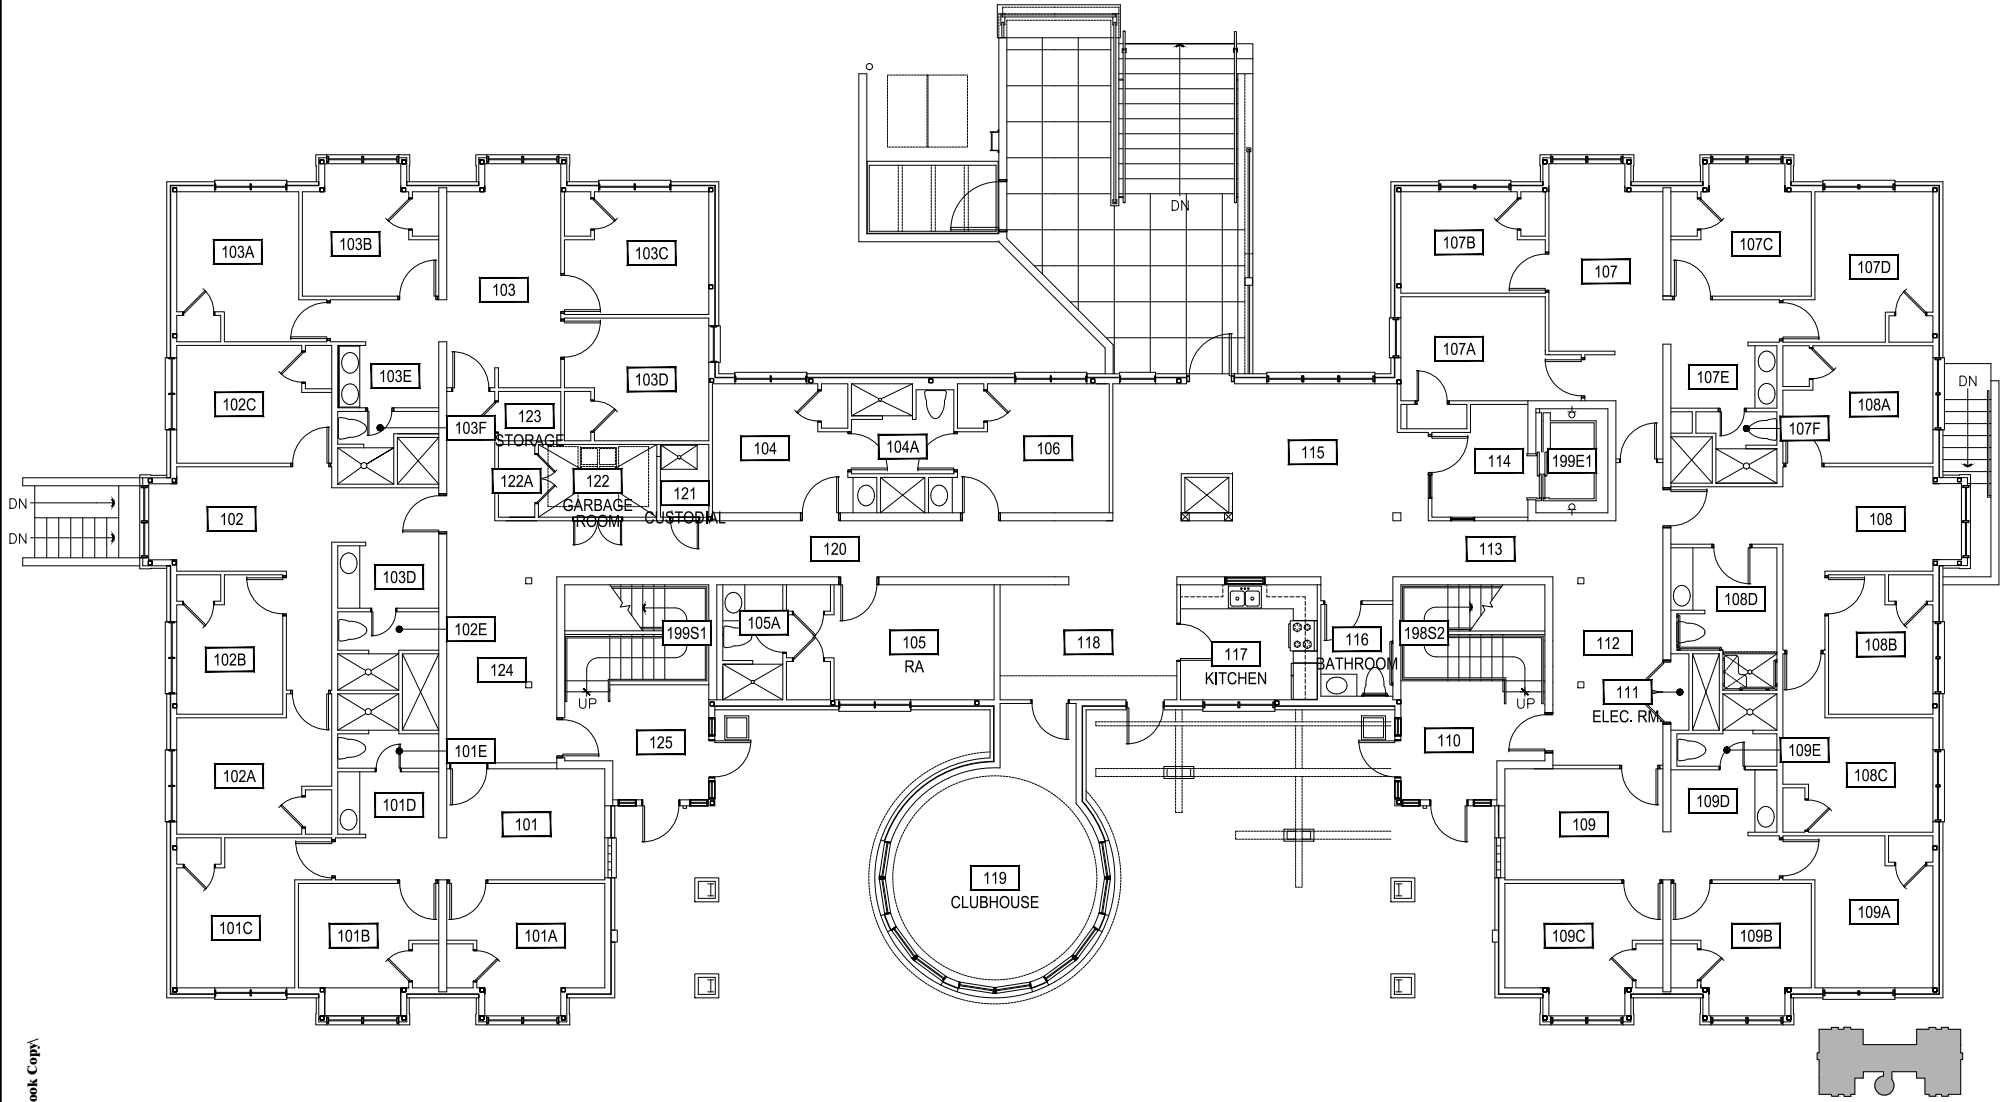


**1** **FIRST LEVEL**  
JEFFERSON HALL

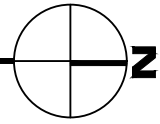


**M** MONTANA STATE UNIVERSITY  
CAMPUS PLANNING,  
DESIGN & CONSTRUCTION  
BOZEMAN, MONTANA  
PHONE: 406.994.5413 FAX: 406.994.5665

|            |            |
|------------|------------|
| INDEX #    | <b>65</b>  |
| BUILDING # | <b>335</b> |

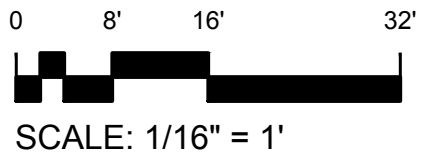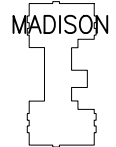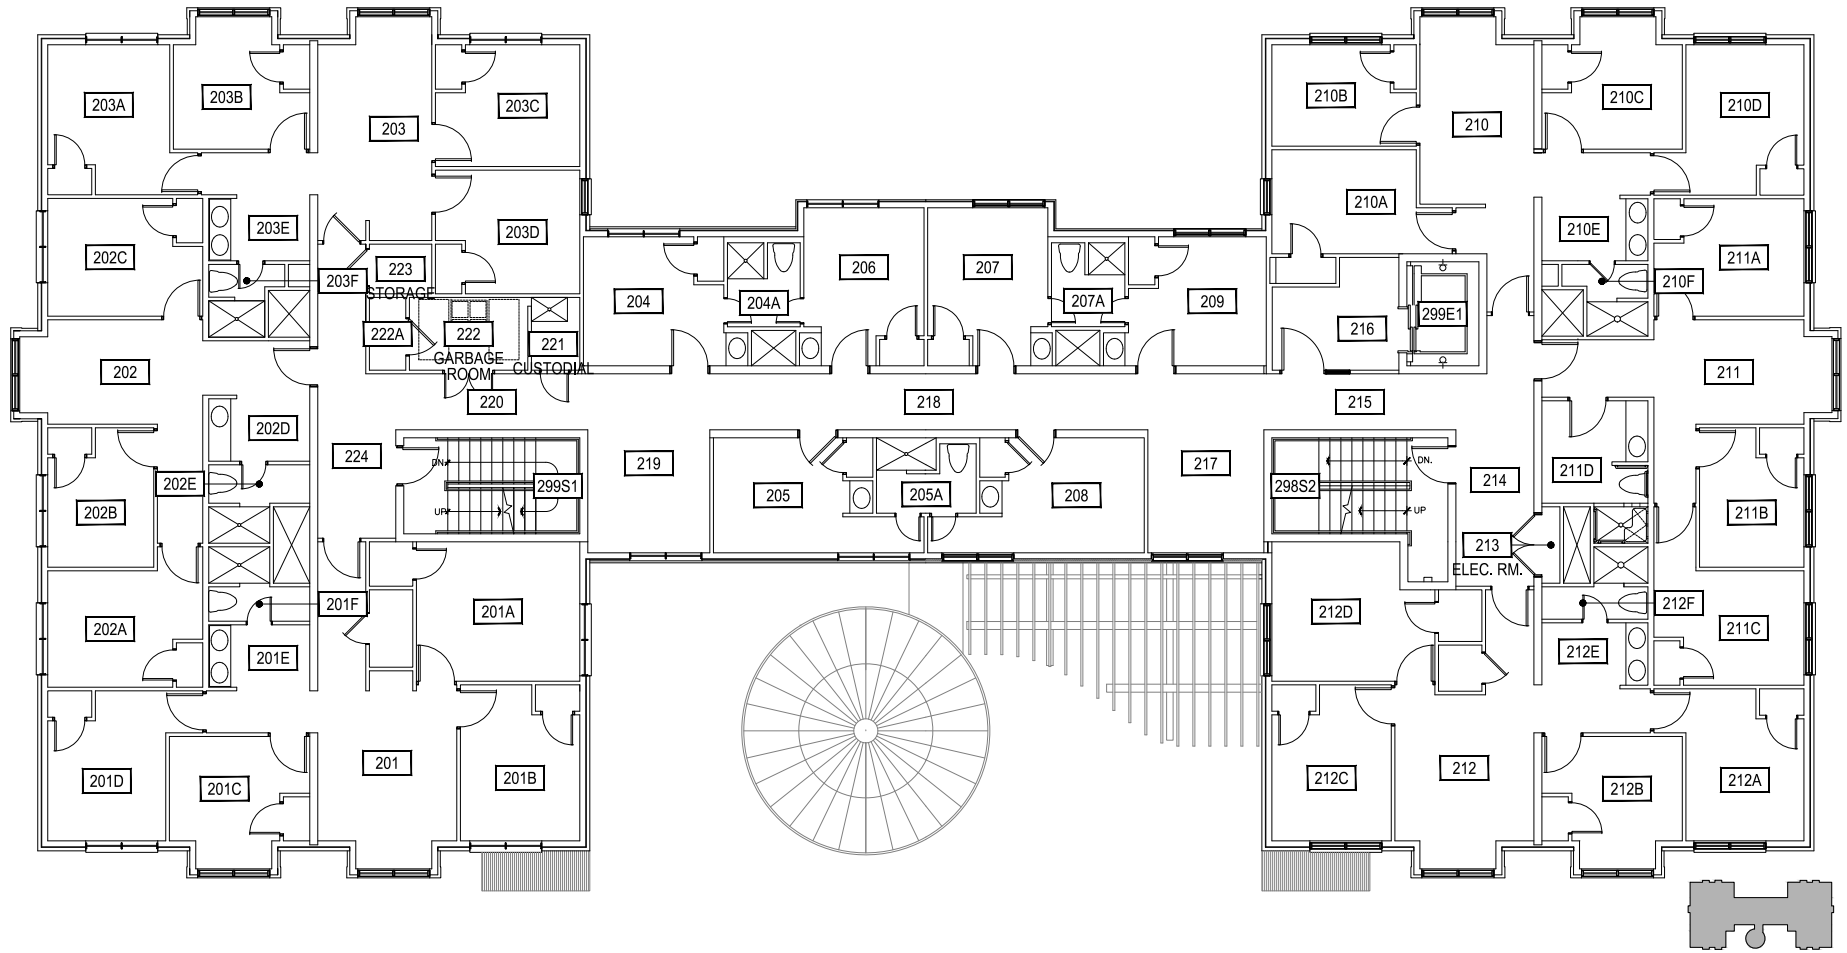





**1** SECOND LEVEL  
JEFFERSON HALL

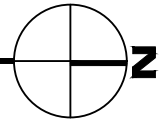

**M** MONTANA STATE UNIVERSITY  
CAMPUS PLANNING,  
DESIGN & CONSTRUCTION  
BOZEMAN, MONTANA  
PHONE: 406.994.5413 FAX: 406.994.5665

|            |            |
|------------|------------|
| INDEX #    | <b>65</b>  |
| BUILDING # | <b>335</b> |

Dec 27, 2016 - 7:50am - 335\_A3.dwg  
H:\Headwaters Complex\Jefferson Hall\Building Plan - Book Copy\

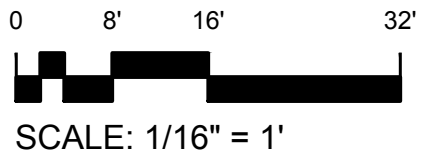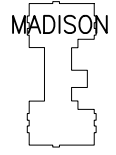
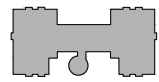
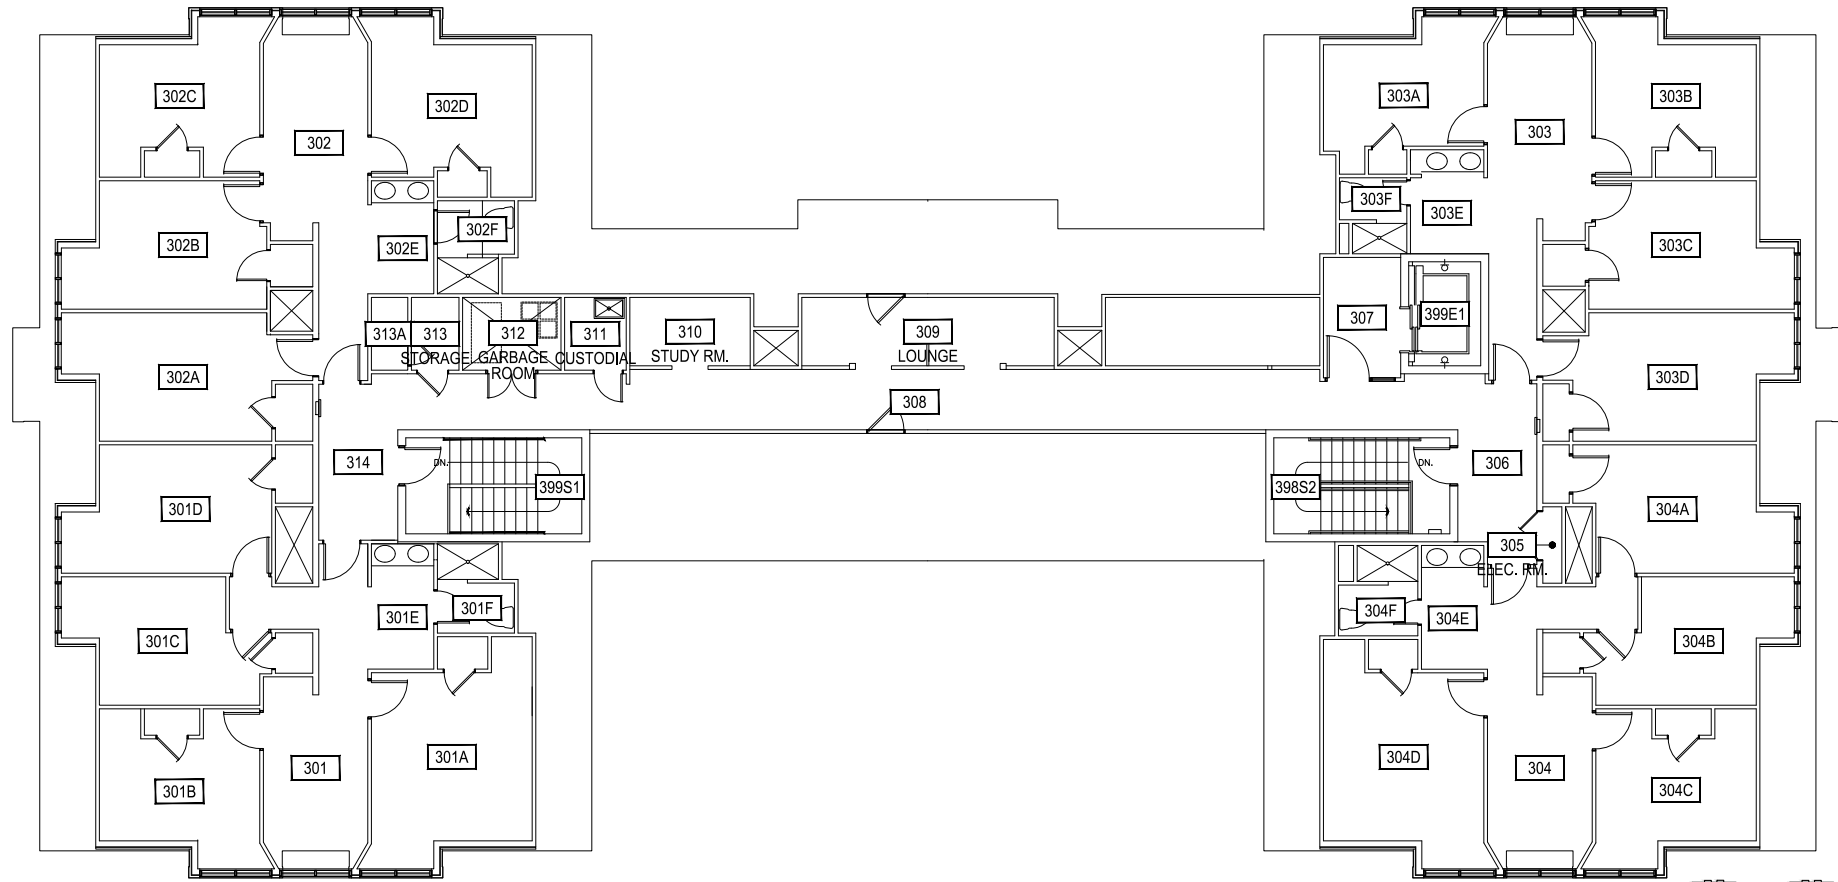


1 THIRD LEVEL  
JEFFERSON HALL

**M** MONTANA STATE UNIVERSITY  
CAMPUS PLANNING,  
DESIGN & CONSTRUCTION  
BOZEMAN, MONTANA  
PHONE: 406.994.5413 FAX: 406.994.5665

|            |            |
|------------|------------|
| INDEX #    | <b>65</b>  |
| BUILDING # | <b>335</b> |

Dec 27, 2016 - 7:50am - 335\_AR.dwg  
H:\Headwaters Complex\Jefferson Hall\Building Plan - Book Copy\

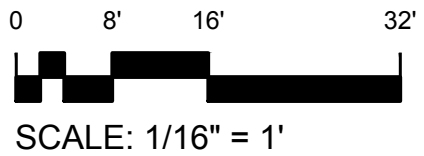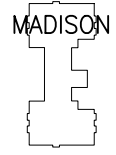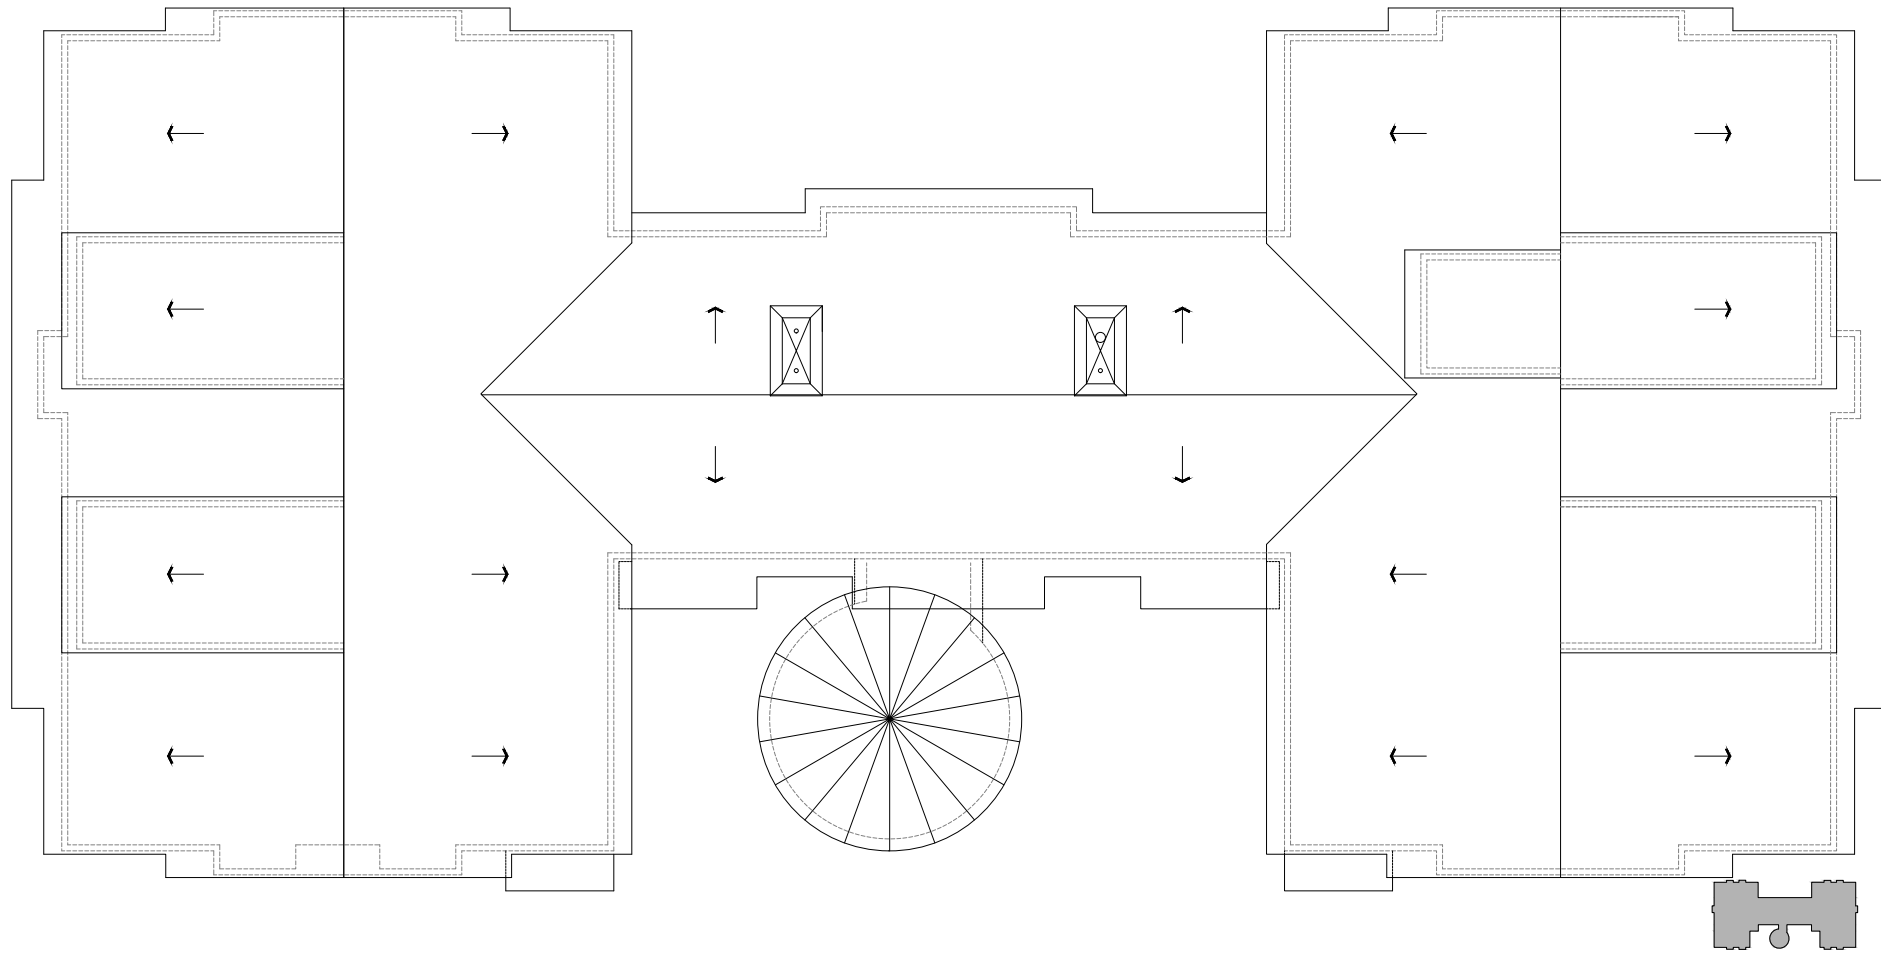

**M** MONTANA STATE UNIVERSITY  
CAMPUS PLANNING,  
DESIGN & CONSTRUCTION  
BOZEMAN, MONTANA  
PHONE: 406.994.5413 FAX: 406.994.5665

|            |            |
|------------|------------|
| INDEX #    | <b>65</b>  |
| BUILDING # | <b>335</b> |