
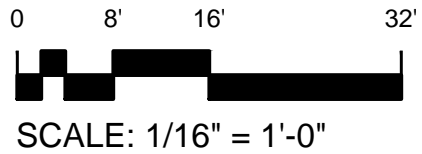




Feb 27, 2015 - 7:40am - 337-A1.dwg
C:\Users\gary.gramer\AppData\Local\Temp\AcPublish_1304\

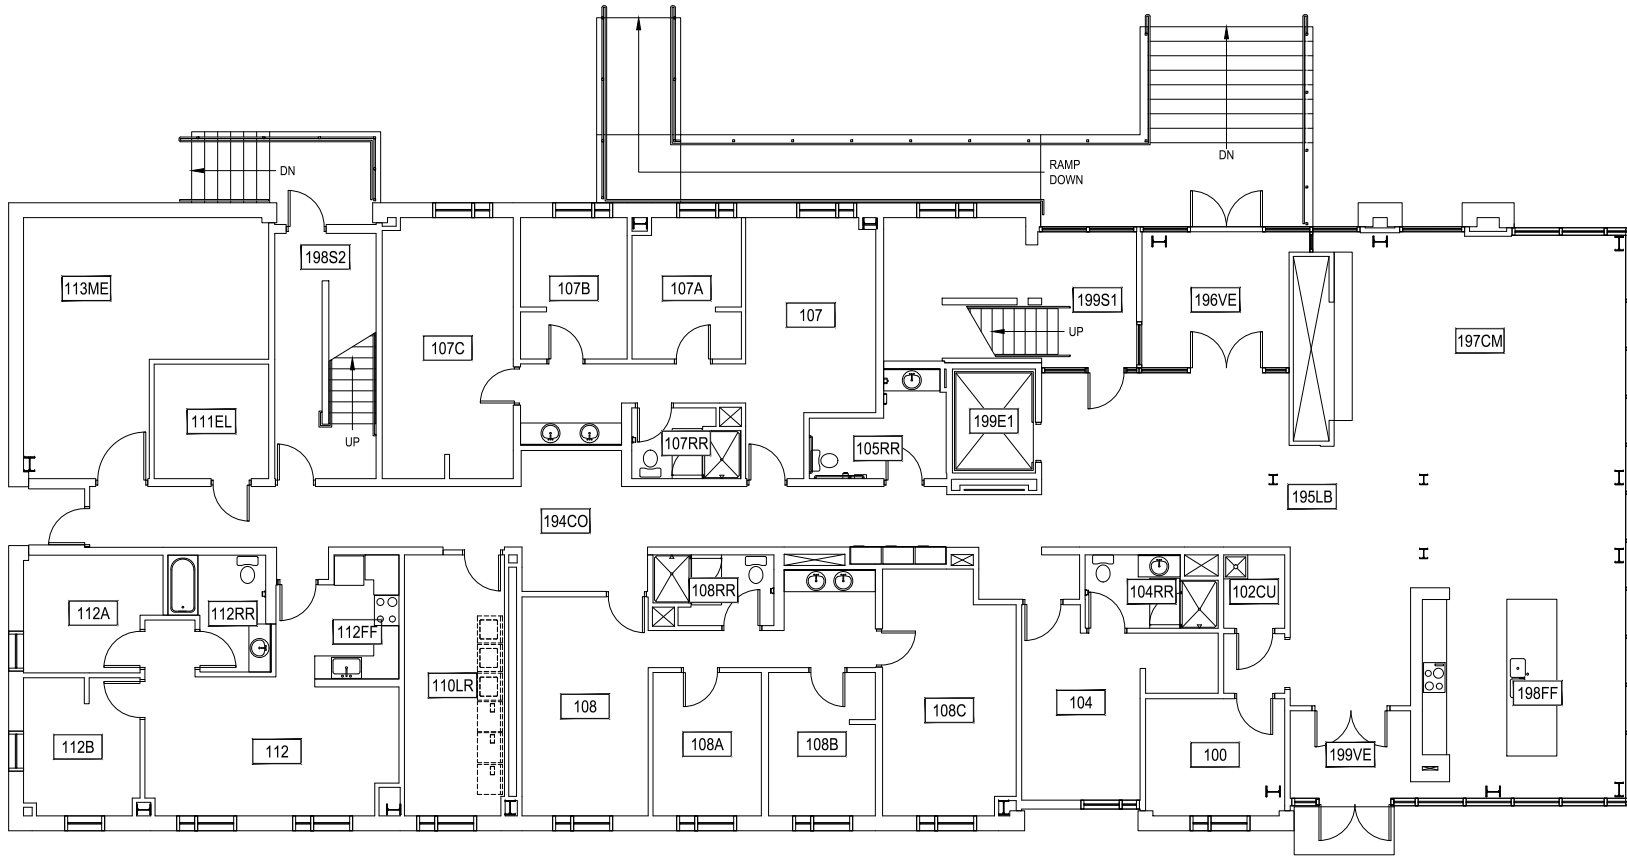

M MONTANA STATE UNIVERSITY
CAMPUS PLANNING,
DESIGN & CONSTRUCTION
BOZEMAN, MONTANA
PHONE: 406.994.5413 FAX: 406.994.5665

| | |
|------------|------------|
| INDEX # | 20 |
| BUILDING # | 337 |



Feb 27, 2015 - 7:40am - 337-A2.dwg
C:\Users\gary.gramer\AppData\Local\Temp\AcPublish_1304\

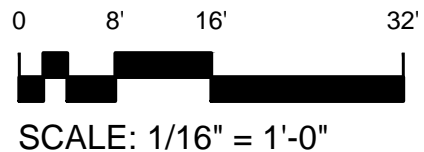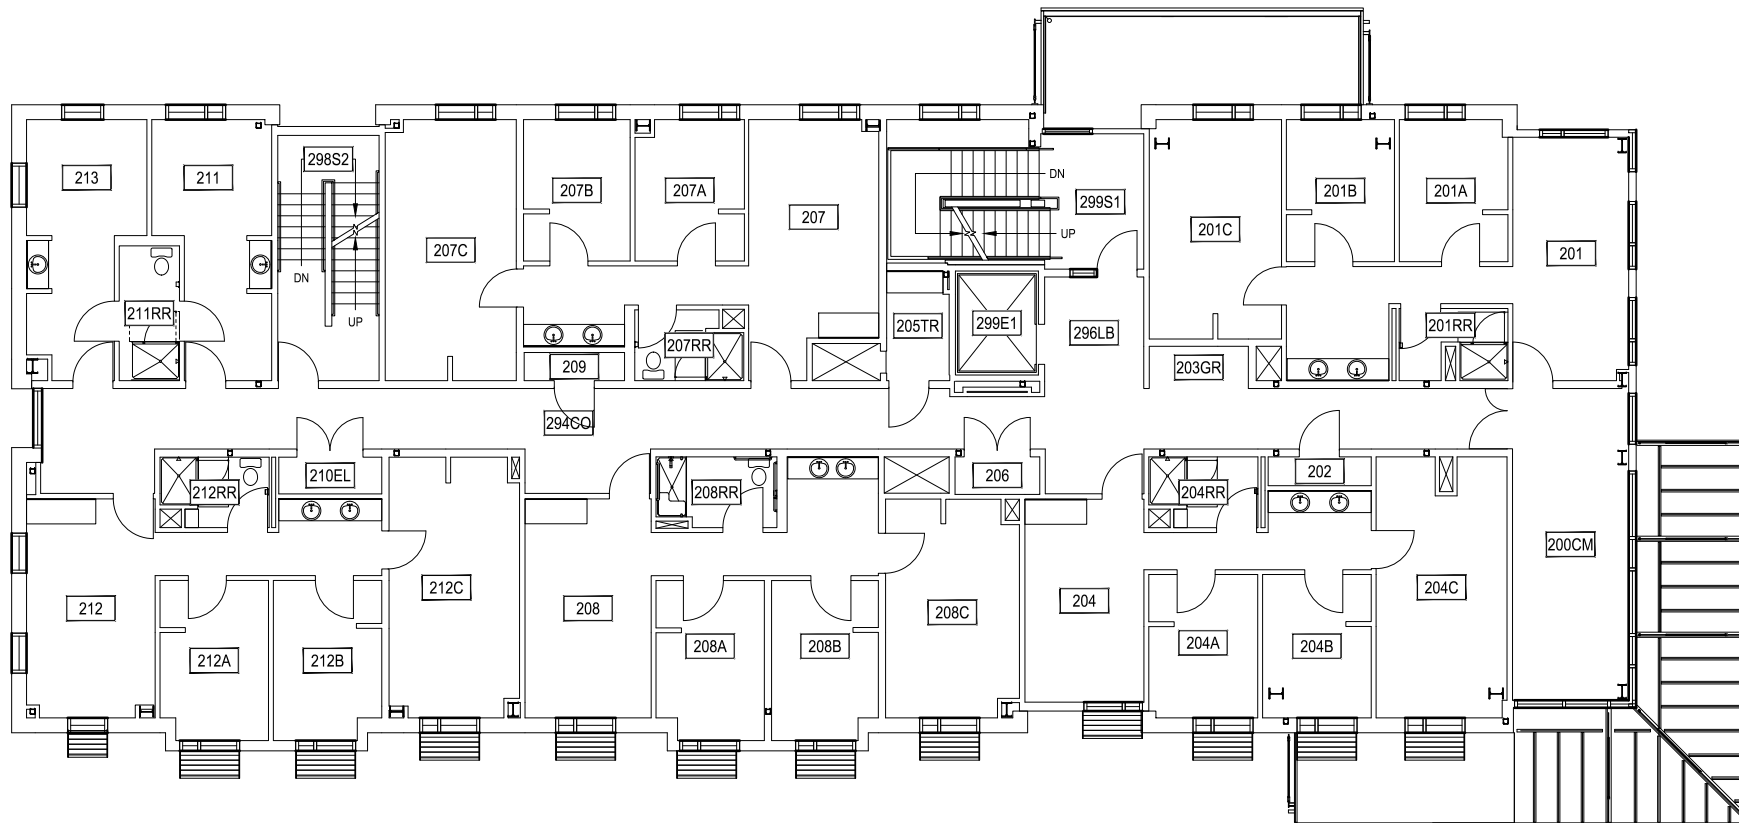

M MONTANA
STATE UNIVERSITY
CAMPUS PLANNING,
DESIGN & CONSTRUCTION
BOZEMAN, MONTANA
PHONE: 406.994.5413 FAX: 406.994.5665

INDEX #
20
BUILDING #
337

Feb 27, 2015 - 7:40am - 337-A3.dwg
C:\Users\gary.gramer\AppData\Local\Temp\AcPublish_1304\

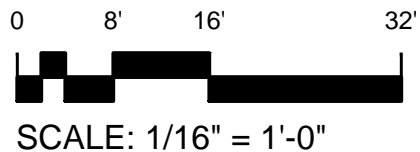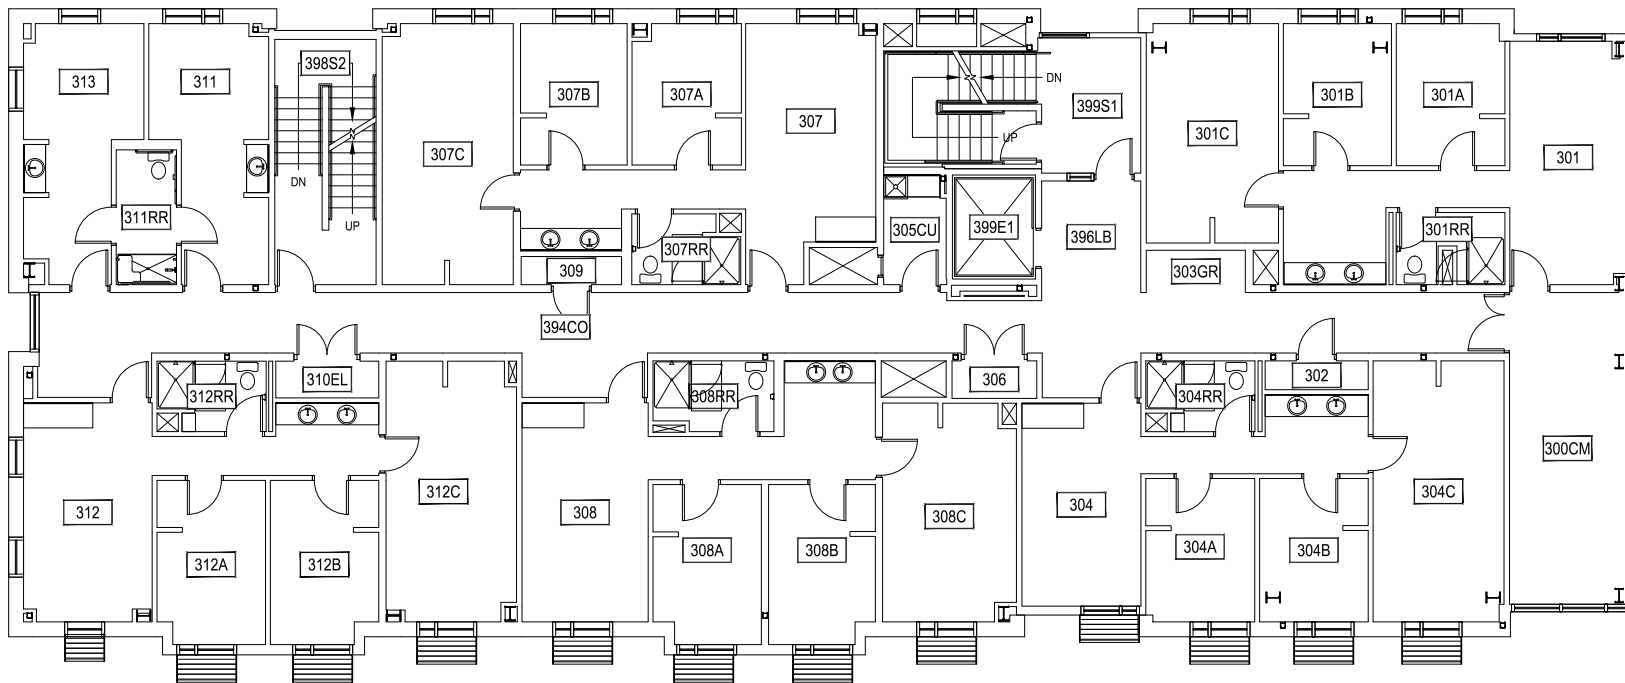


1

THIRD LEVEL
GALLATIN HALL




M MONTANA
STATE UNIVERSITY
CAMPUS PLANNING,
DESIGN & CONSTRUCTION
BOZEMAN, MONTANA
PHONE: 406.994.5413 FAX: 406.994.5665

| | |
|------------|------------|
| INDEX # | 20 |
| BUILDING # | 337 |

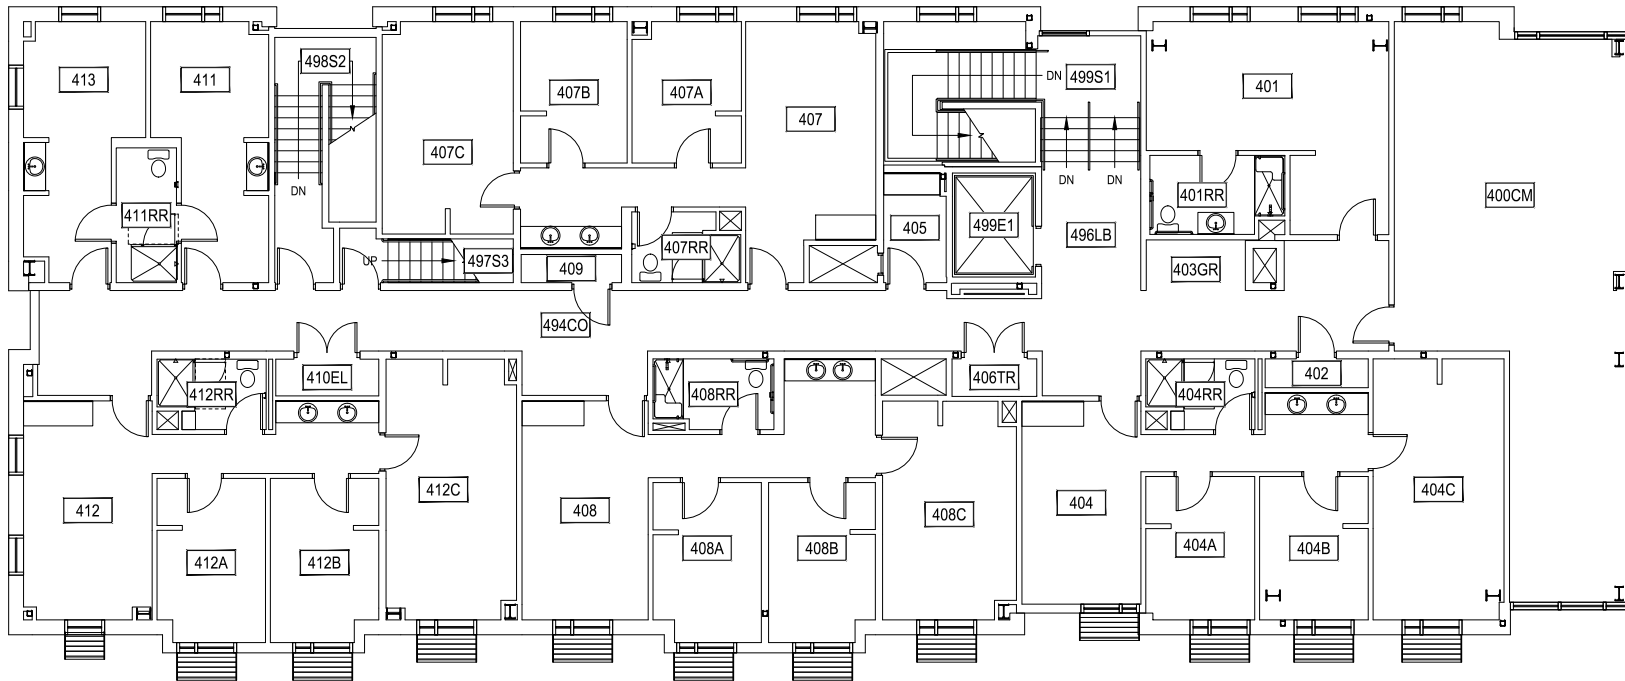

Feb 27, 2015 - 7:40am - 337-A4.dwg
 C:\Users\gary.gramer\AppData\Local\Temp\AcPublish_1304\

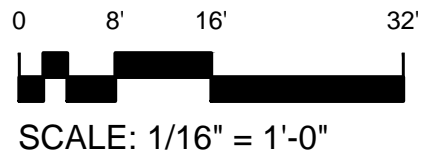



FOURTH LEVEL
 GALLATIN HALL



M MONTANA STATE UNIVERSITY
 CAMPUS PLANNING,
 DESIGN & CONSTRUCTION
 BOZEMAN, MONTANA
 PHONE: 406.994.5413 FAX: 406.994.5665

| | |
|------------|------------|
| INDEX # | 20 |
| BUILDING # | 337 |



Feb 27, 2015 - 7:40am - 337-A5.dwg
C:\Users\gary.gramer\AppData\Local\Temp\AcPublish_1304\

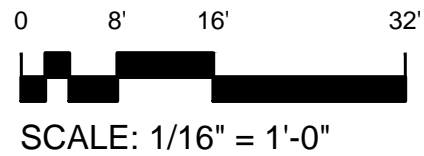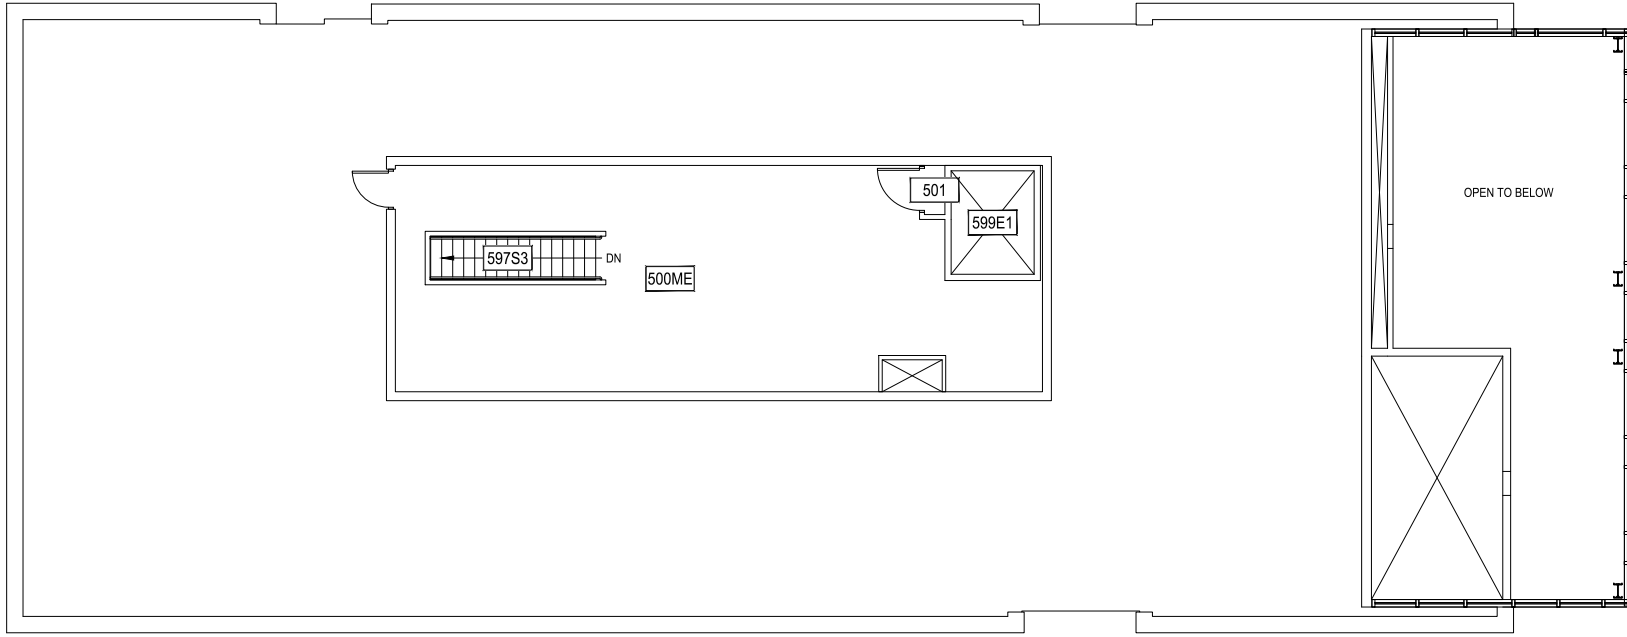

| |
|---|
|  MONTANA STATE UNIVERSITY CAMPUS PLANNING, DESIGN & CONSTRUCTION BOZEMAN, MONTANA PHONE: 406.994.5413 FAX: 406.994.5665 |
| |
| BUILDING # 337 |

| |
|---------------------------------|
| INDEX # 20 |
| BUILDING # 337 |

Feb 27, 2015 - 7:40am - 337-AR.dwg
 C:\Users\gary.gramer\AppData\Local\Temp\AcPublish_1304\

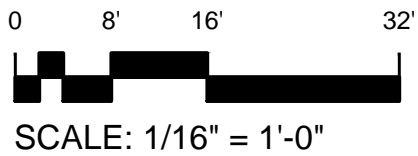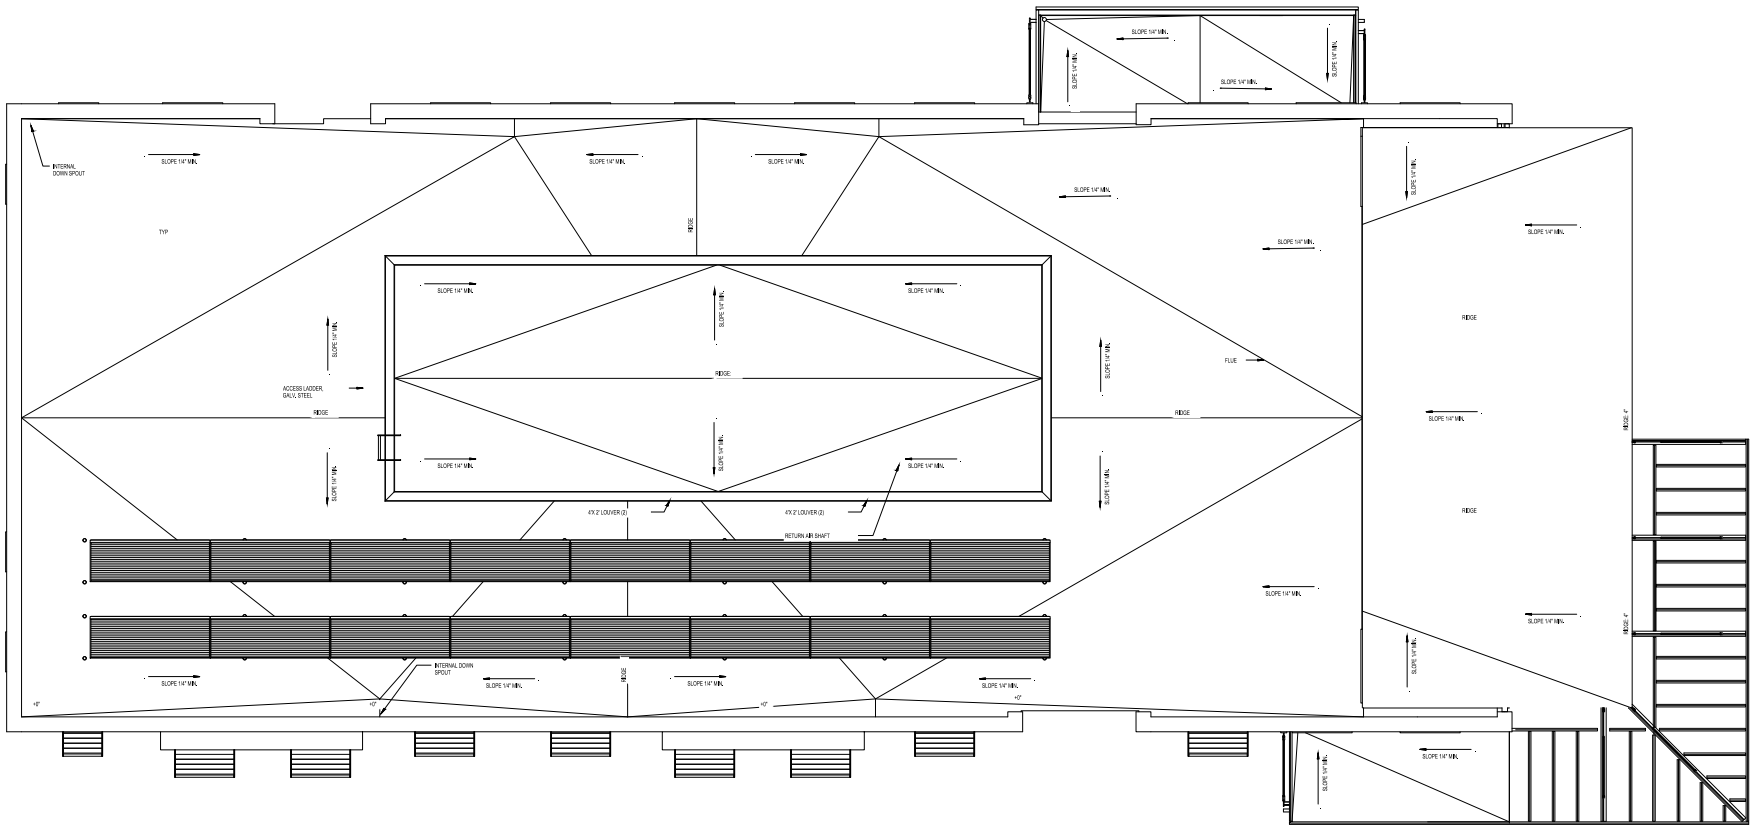

M MONTANA STATE UNIVERSITY
 CAMPUS PLANNING,
 DESIGN & CONSTRUCTION
 BOZEMAN, MONTANA
 PHONE: 406.994.5413 FAX: 406.994.5665

| | |
|------------|------------|
| INDEX # | 20 |
| BUILDING # | 337 |