


Mar 24, 2015 - 9:07am - 338_AB.dwg
H:\Langford Hall\Building Plan - Book Copy\


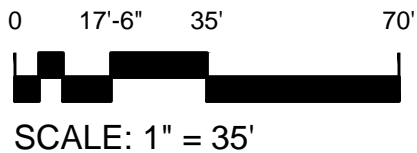


1 **BASEMENT LEVEL**
LANGFORD HALL


M MONTANA STATE UNIVERSITY
CAMPUS PLANNING,
DESIGN & CONSTRUCTION
BOZEMAN, MONTANA
PHONE: 406.994.5413 FAX: 406.994.5665

INDEX #	38
BUILDING #	338

Mar 24, 2015 - 9:07am - 338_A1.dwg
H:\Langford Hall\Building Plan - Book Copy\

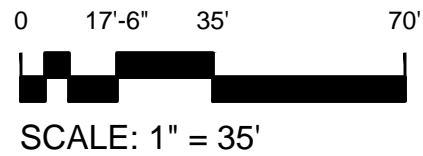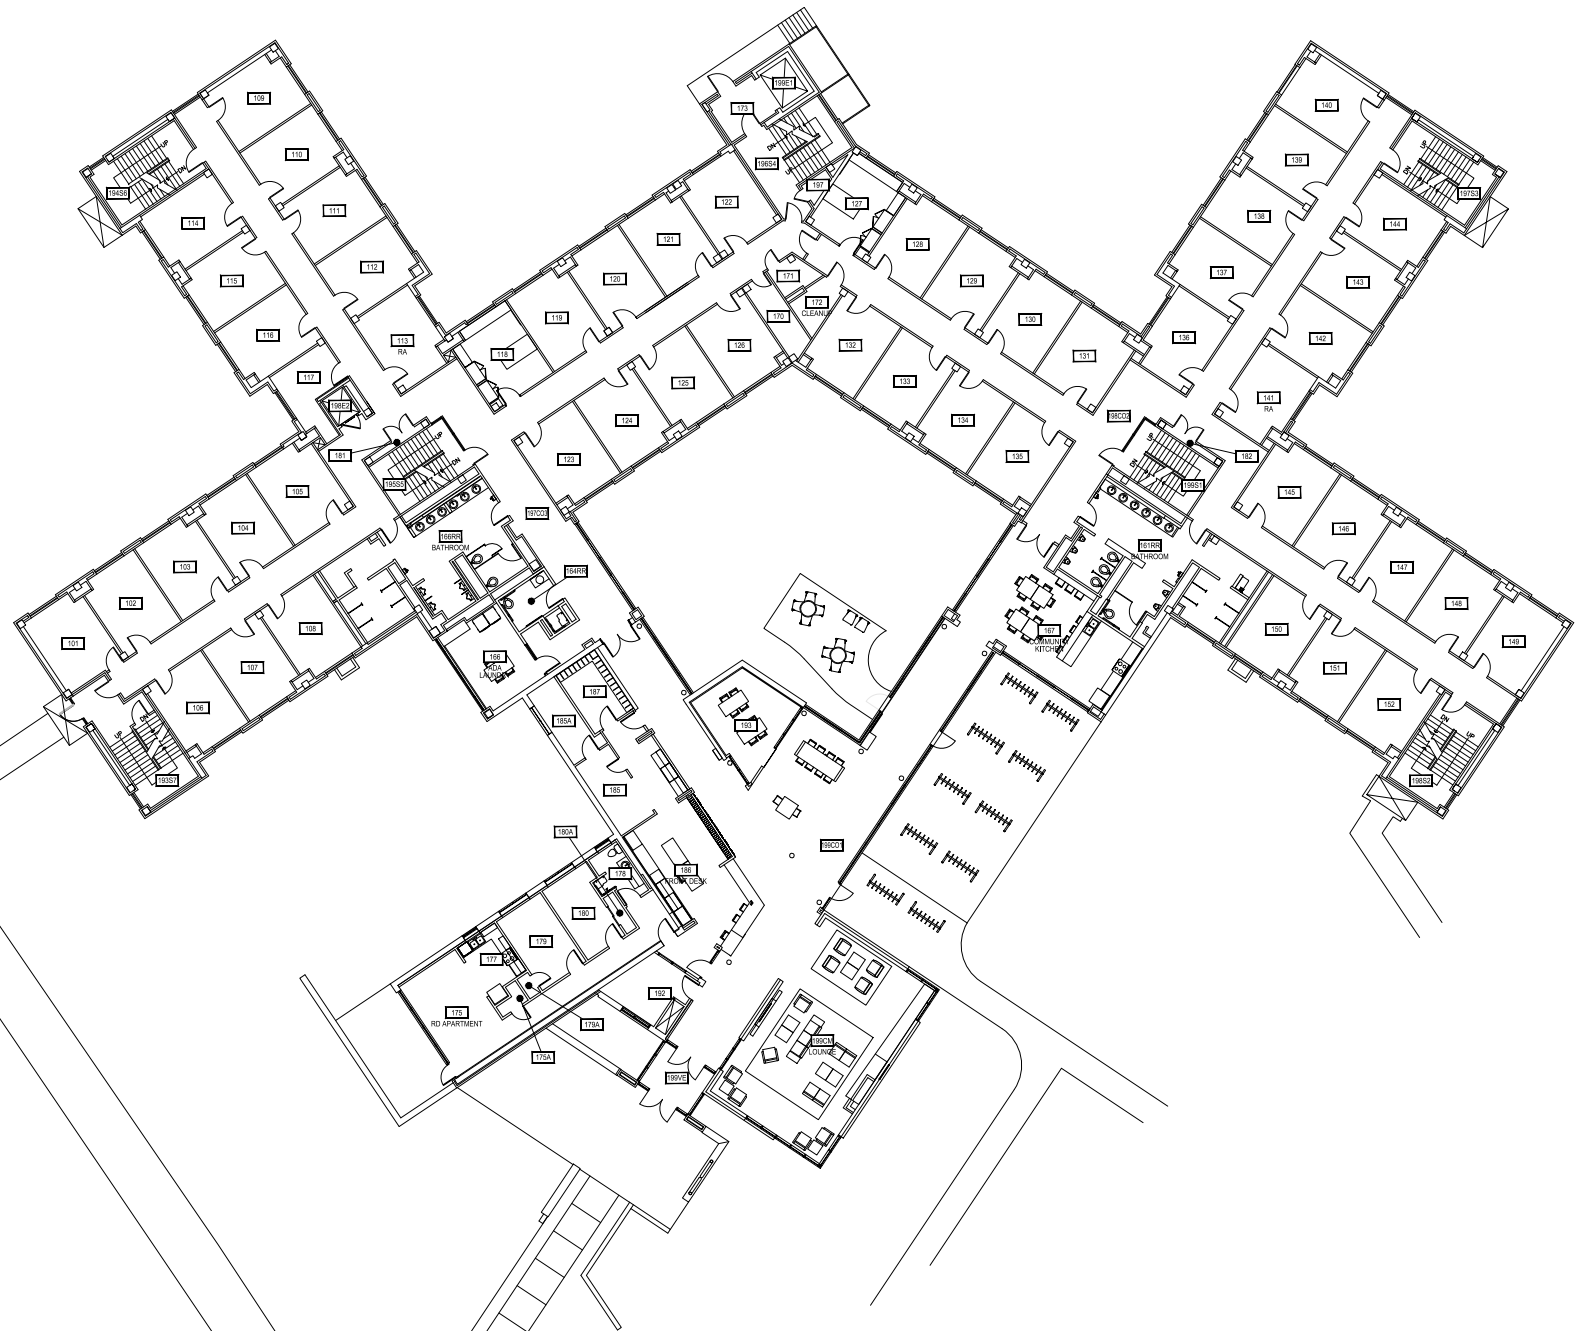



1 FIRST LEVEL
LANGFORD HALL

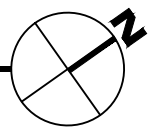

M MONTANA
STATE UNIVERSITY
CAMPUS PLANNING,
DESIGN & CONSTRUCTION
BOZEMAN, MONTANA
PHONE: 406.994.5413 FAX: 406.994.5665

INDEX #	38
BUILDING #	338

Mar 24, 2015 - 9:07am - 338_A2.dwg
H:\Langford Hall\Building Plan - Book Copy\

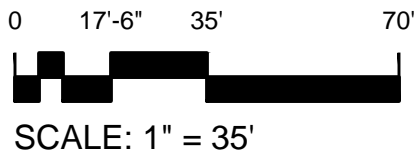
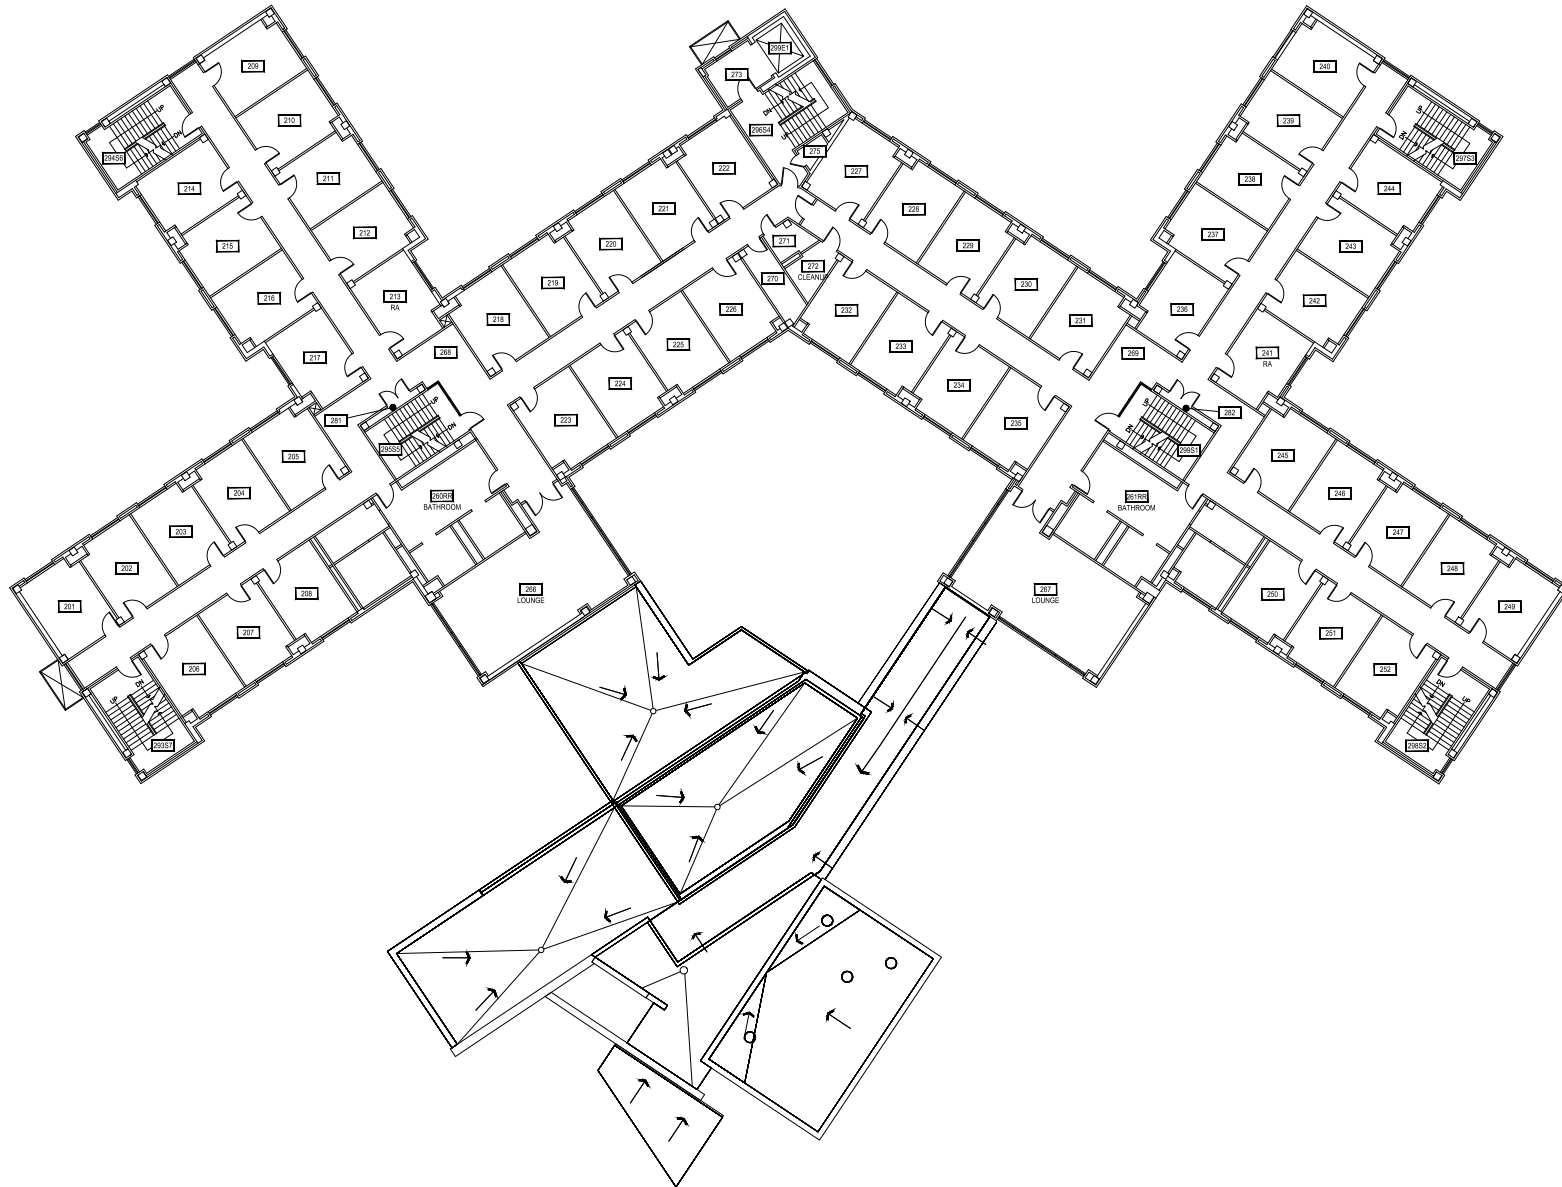


1 SECOND LEVEL
LANGFORD HALL

M MONTANA
STATE UNIVERSITY
CAMPUS PLANNING,
DESIGN & CONSTRUCTION
BOZEMAN, MONTANA
PHONE: 406.994.5413 FAX: 406.994.5665

INDEX #	38
BUILDING #	338

Mar 24, 2015 - 9:07am - 338_A3.dwg
H:\Langford Hall\Building Plan - Book Copy\

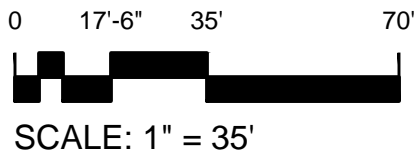
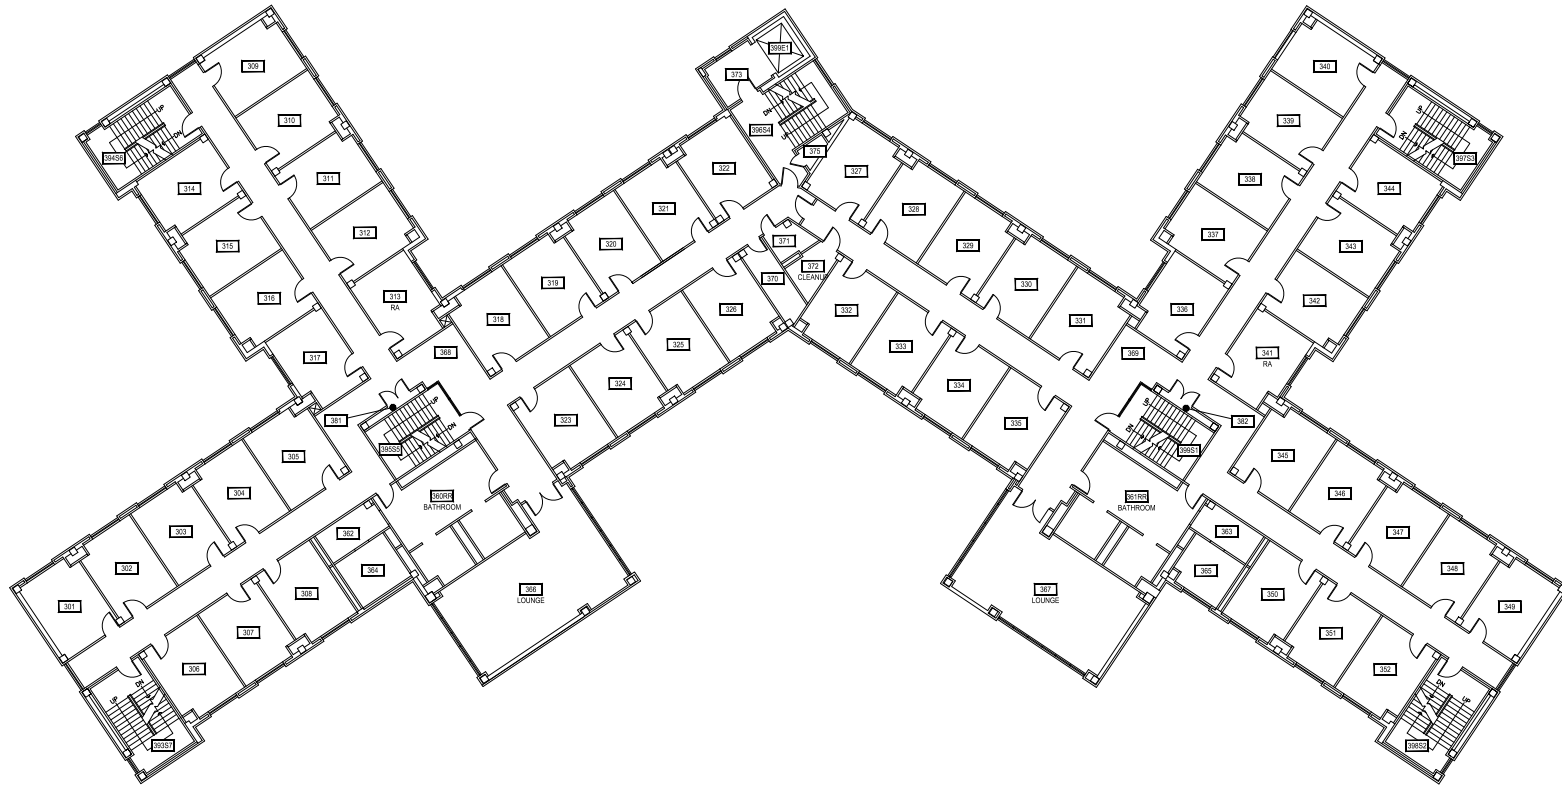


1 THIRD LEVEL
LANGFORD HALL

M MONTANA
STATE UNIVERSITY
CAMPUS PLANNING,
DESIGN & CONSTRUCTION
BOZEMAN, MONTANA
PHONE: 406.994.5413 FAX: 406.994.5665

INDEX #	38
BUILDING #	338

Mar 24, 2015 - 9:07am - 338_A4.dwg
H:\Langford Hall\Building Plan - Book Copy\

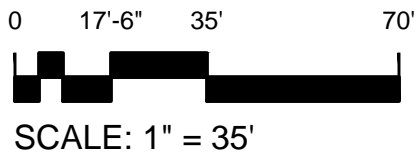
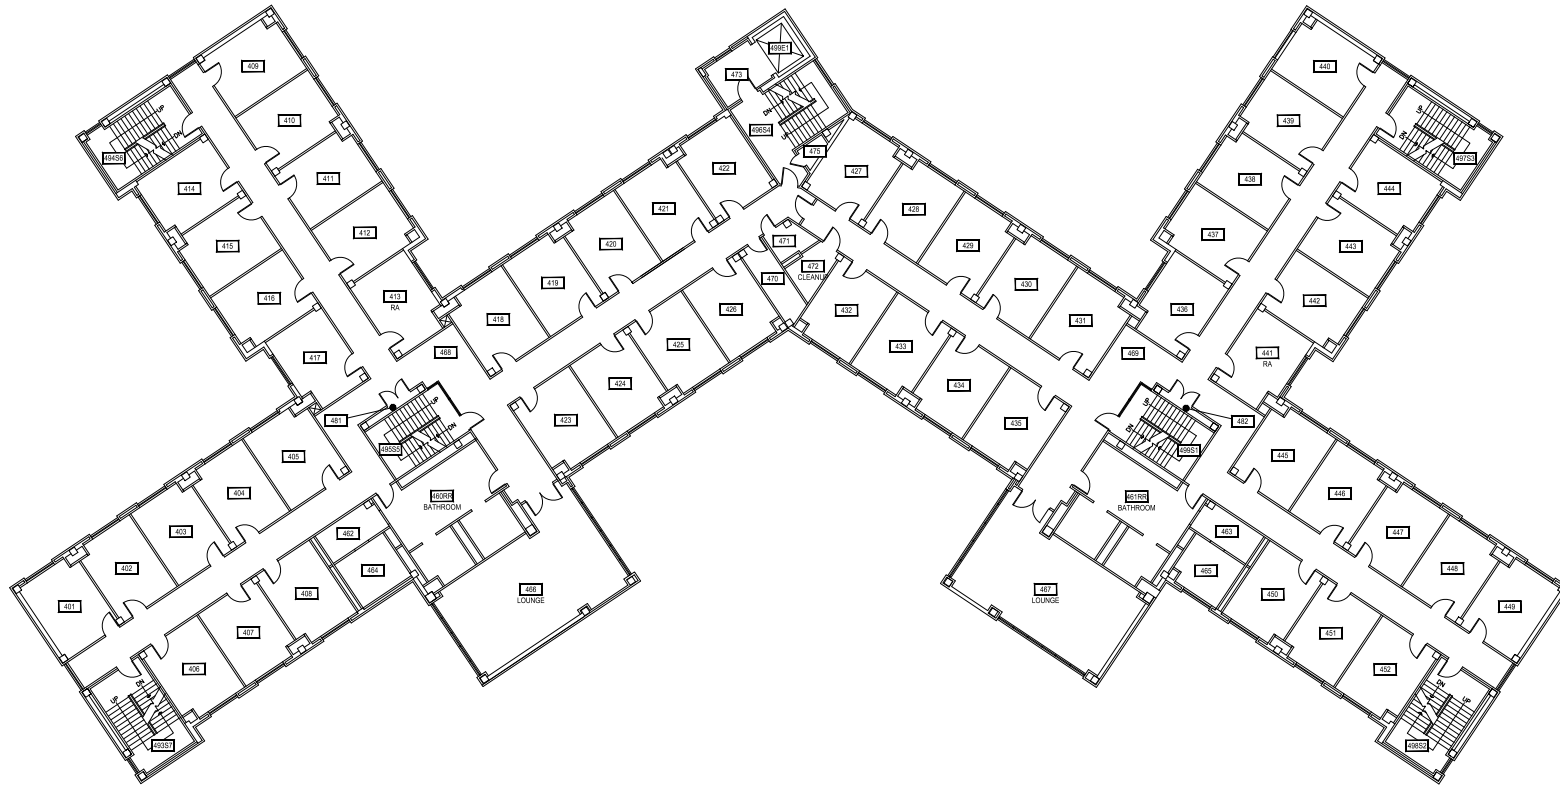


1 FOURTH LEVEL
LANGFORD HALL

M MONTANA
STATE UNIVERSITY
CAMPUS PLANNING,
DESIGN & CONSTRUCTION
BOZEMAN, MONTANA
PHONE: 406.994.5413 FAX: 406.994.5665

INDEX #	38
BUILDING #	338

Mar 24, 2015 - 9:07am - 338_AR.dwg
H:\Langford Hall\Building Plan - Book Copy\

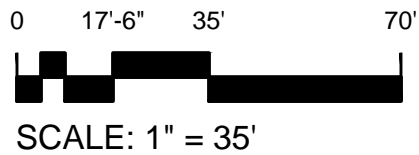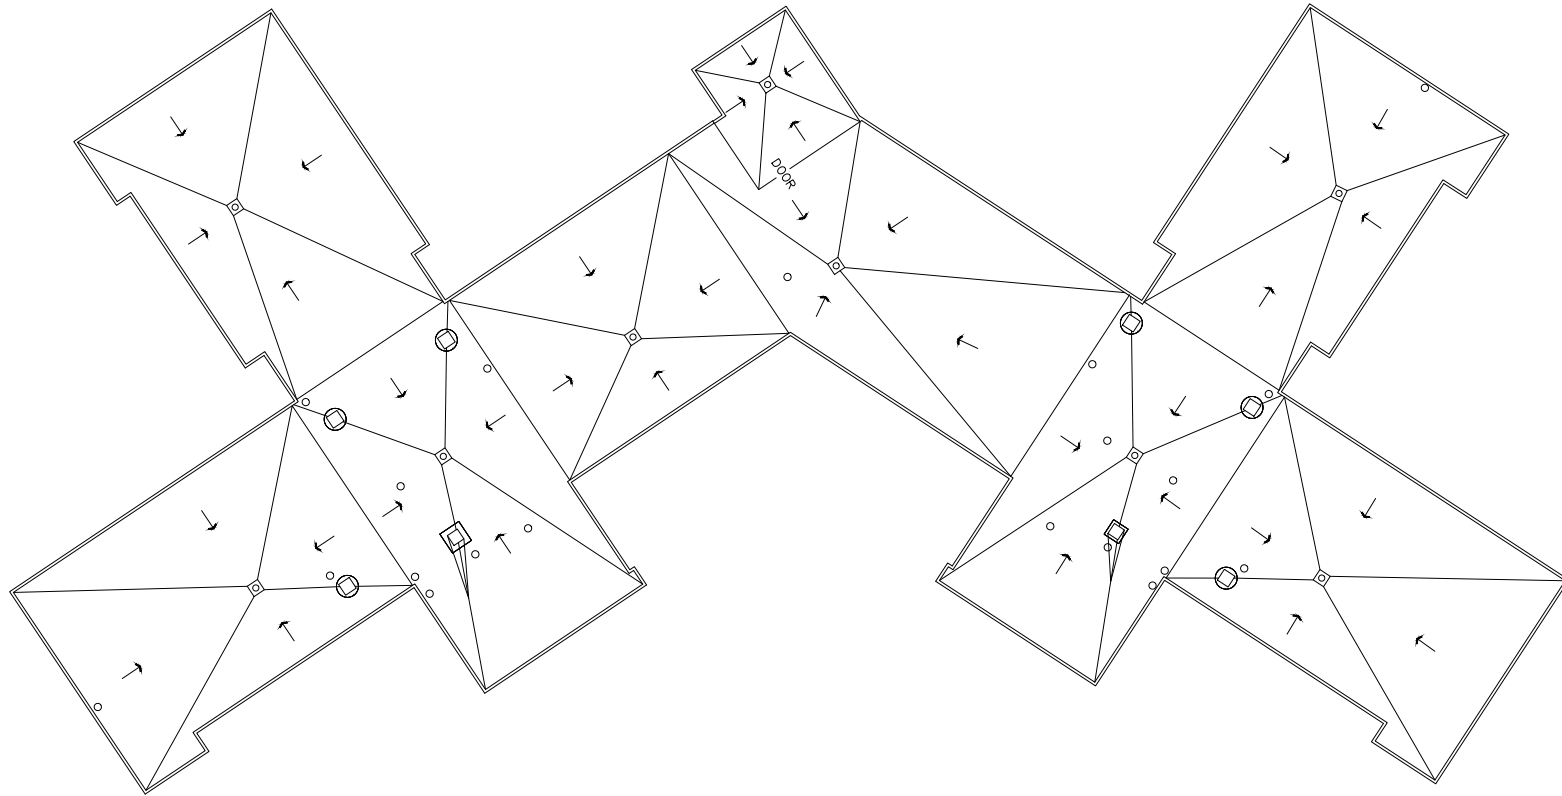

M MONTANA
STATE UNIVERSITY
CAMPUS PLANNING,
DESIGN & CONSTRUCTION
BOZEMAN, MONTANA
PHONE: 406.994.5413 FAX: 406.994.5665

INDEX #	38
BUILDING #	338