



Mar 03, 2016 - 3:11pm - 356-A1.dwg
 H:\Yellowstone Hall\Bldg Plan Book




1
FIRST LEVEL
 YELLOWSTONE HALL

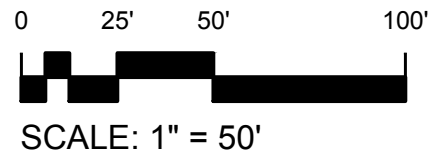

MONTANA STATE UNIVERSITY
 CAMPUS PLANNING,
 DESIGN & CONSTRUCTION
 BOZEMAN, MONTANA
 PHONE: 406.994.5413 FAX: 406.994.5665

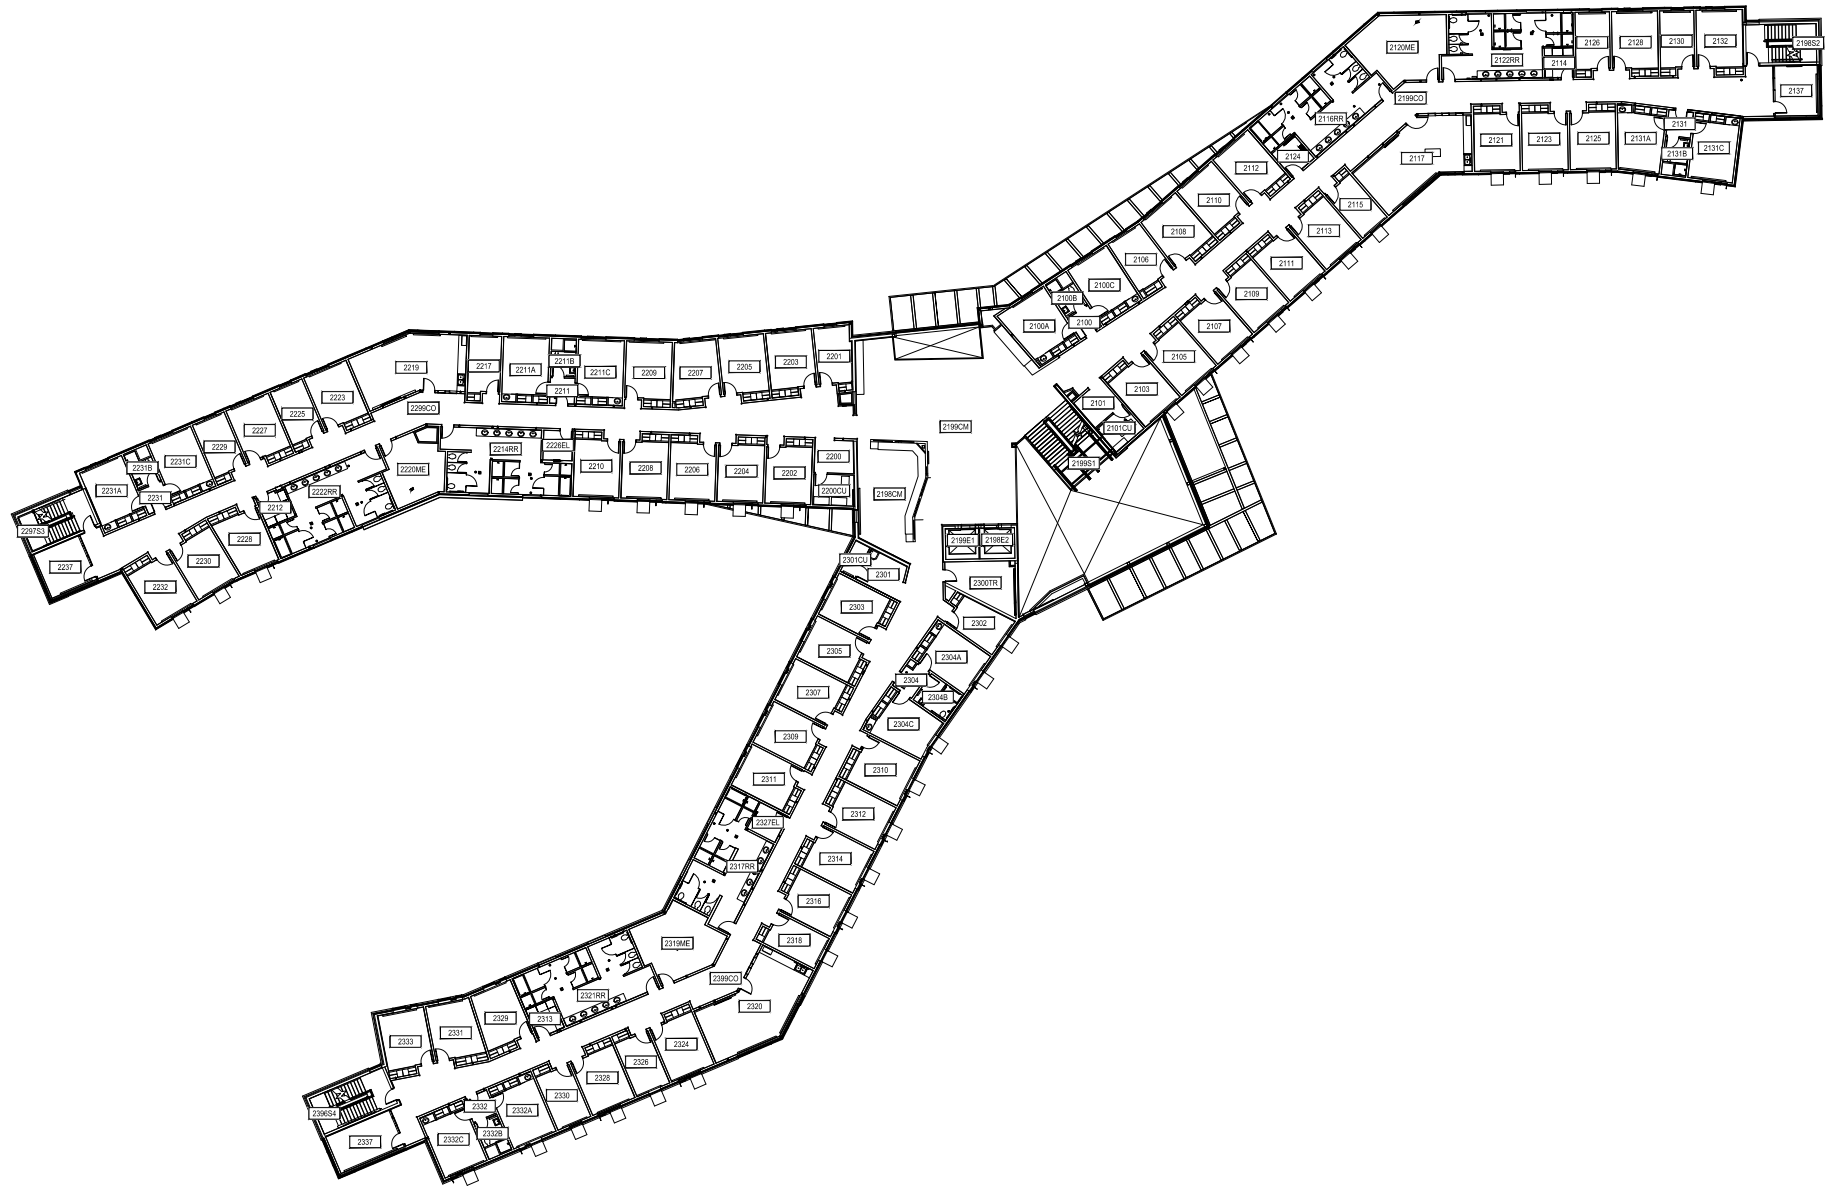
INDEX #	145
BUILDING #	356

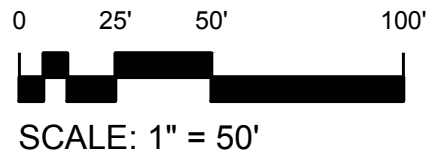


Mar 03, 2016 - 3:11pm - 356-A2.dwg
 H:\Yellowstone Hall\Bldg Plan Book



 MONTANA STATE UNIVERSITY CAMPUS PLANNING, DESIGN & CONSTRUCTION BOZEMAN, MONTANA PHONE: 406.994.5413 FAX: 406.994.5665	INDEX #
	145
	BUILDING #
	356

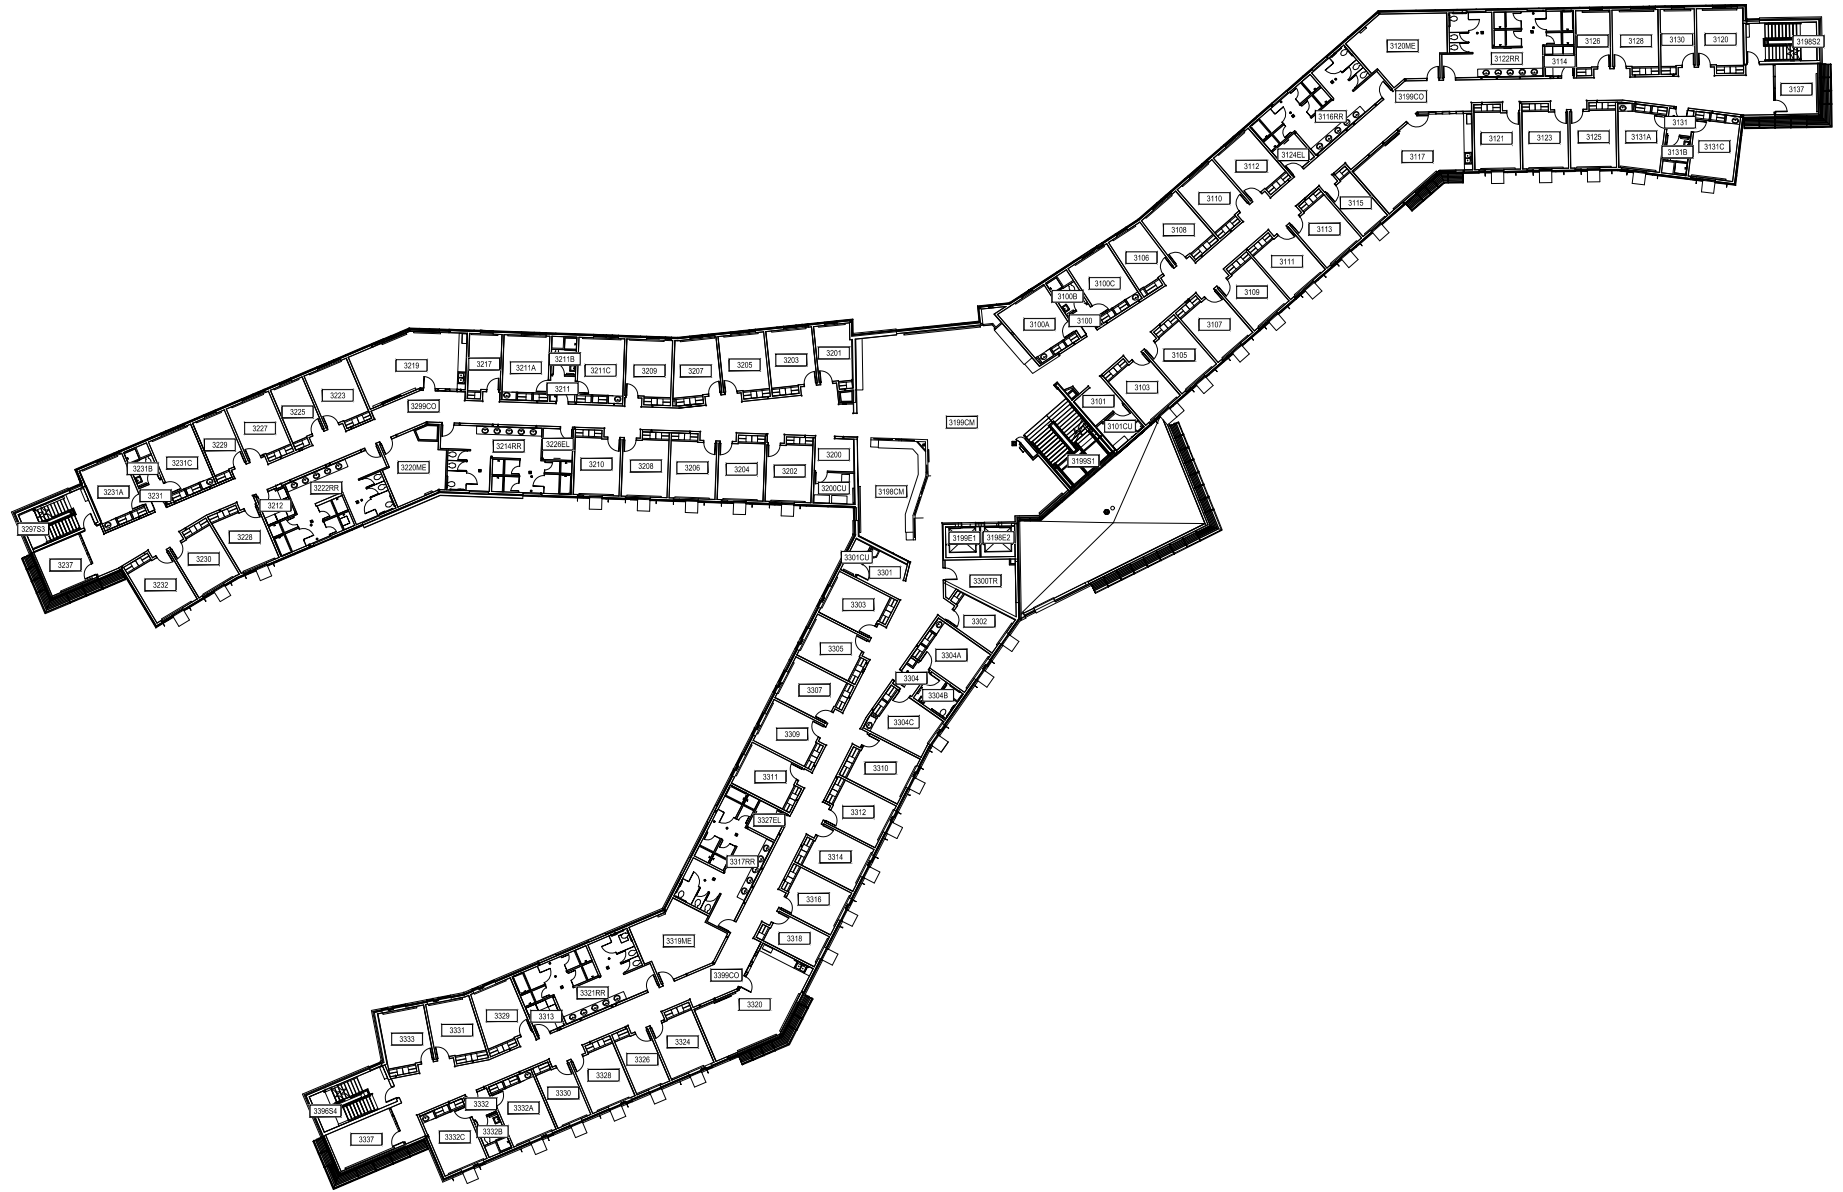


Mar 03, 2016 - 3:11pm - 356-A3.dwg
 H:\Yellowstone Hall\Bldg Plan Book

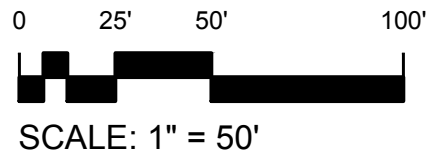


1 THIRD LEVEL
 YELLOWSTONE HALL

M MONTANA STATE UNIVERSITY
 CAMPUS PLANNING,
 DESIGN & CONSTRUCTION
 BOZEMAN, MONTANA
 PHONE: 406.994.5413 FAX: 406.994.5665


INDEX #	145
BUILDING #	356

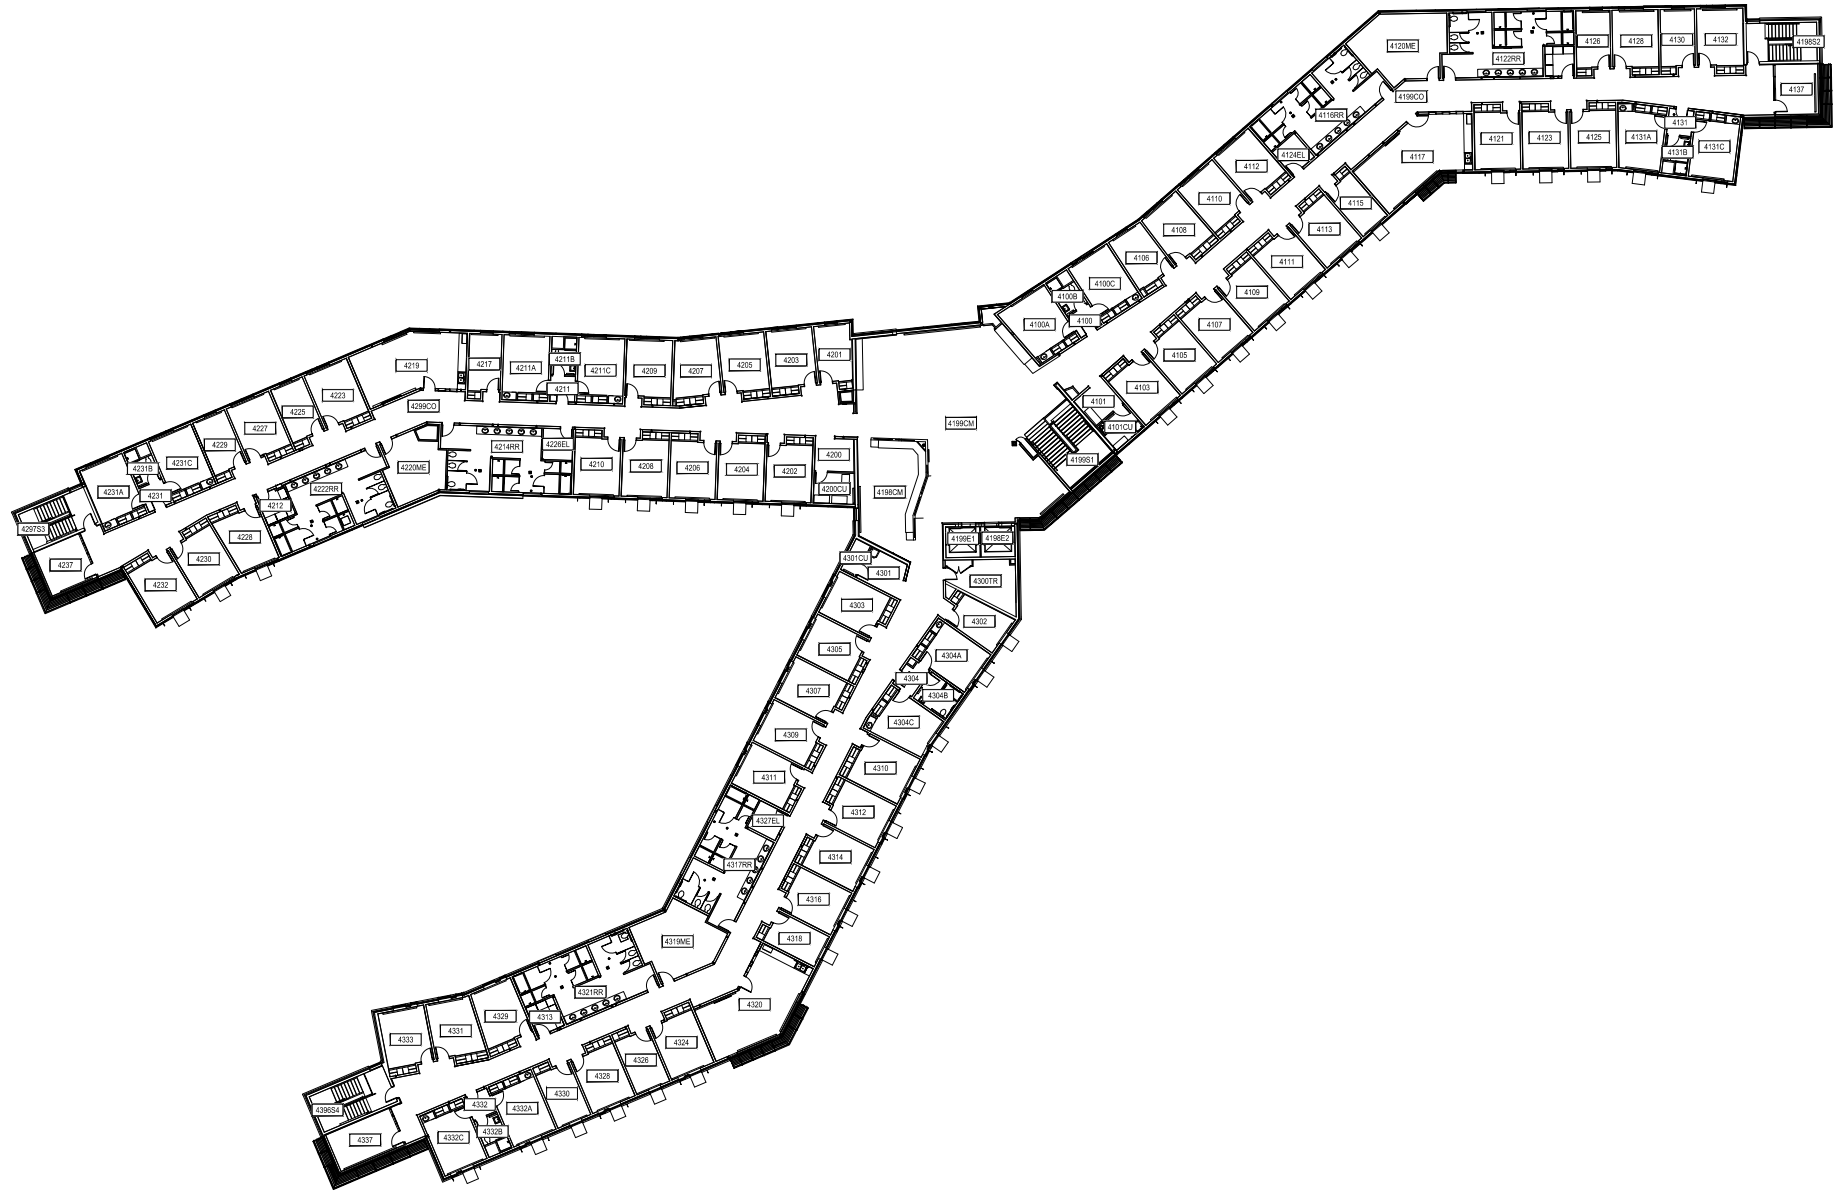

Mar 03, 2016 - 3:11pm - 356-A4.dwg
 H:\Yellowstone Hall\Bldg Plan Book

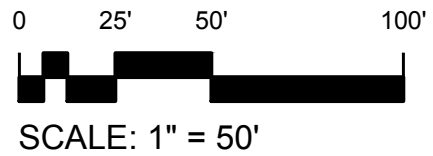

1 FOURTH LEVEL
 YELLOWSTONE HALL

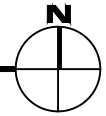

M MONTANA STATE UNIVERSITY
 CAMPUS PLANNING,
 DESIGN & CONSTRUCTION
 BOZEMAN, MONTANA
 PHONE: 406.994.5413 FAX: 406.994.5665

INDEX #
145
 BUILDING #
356