



Mar 05, 2015 - 8:50am - 373_S8.dwg
H:\Atkinson Quadrangle Residence Halls\Atkinson Quadrangle Residence Hall D\Building Plan - Book Copy\

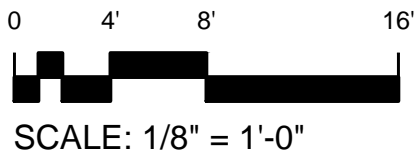



1 SUB-BASEMENT LEVEL
ATKINSON QUADRANGLE
RESIDENCE HALL D

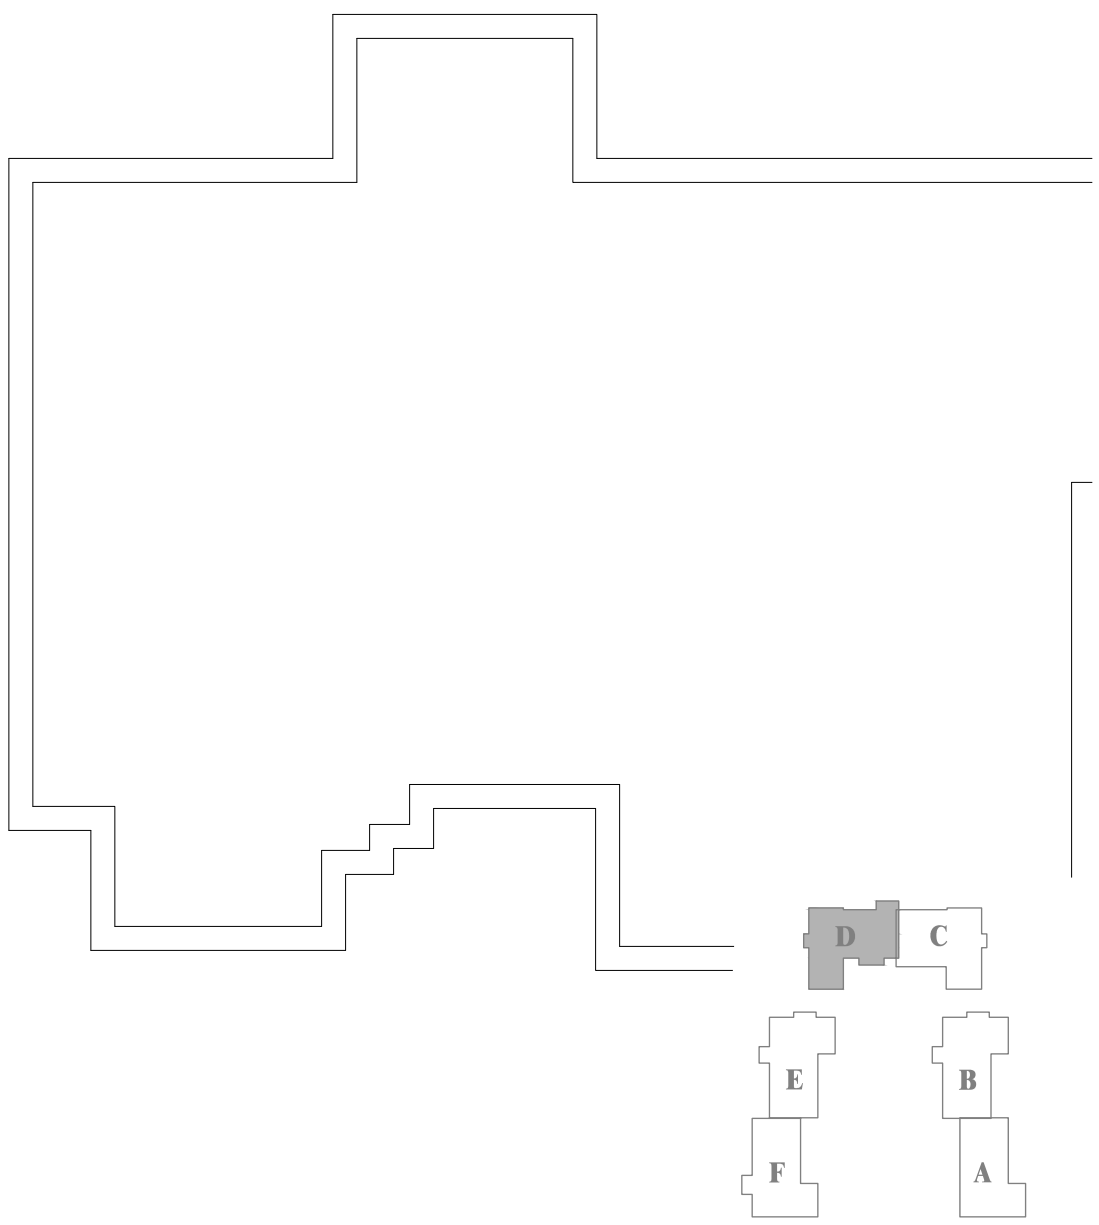

M MONTANA
STATE UNIVERSITY
CAMPUS PLANNING,
DESIGN & CONSTRUCTION
BOZEMAN, MONTANA
PHONE: 406.994.5413 FAX: 406.994.5665

INDEX #	32
BUILDING #	373

Mar 05, 2015 - 8:50am - 373_AB.dwg
H:\Atkinson Quadrangle Residence Halls\Atkinson Quadrangle Residence Hall D\Building Plan - Book Copy\

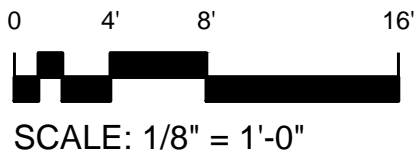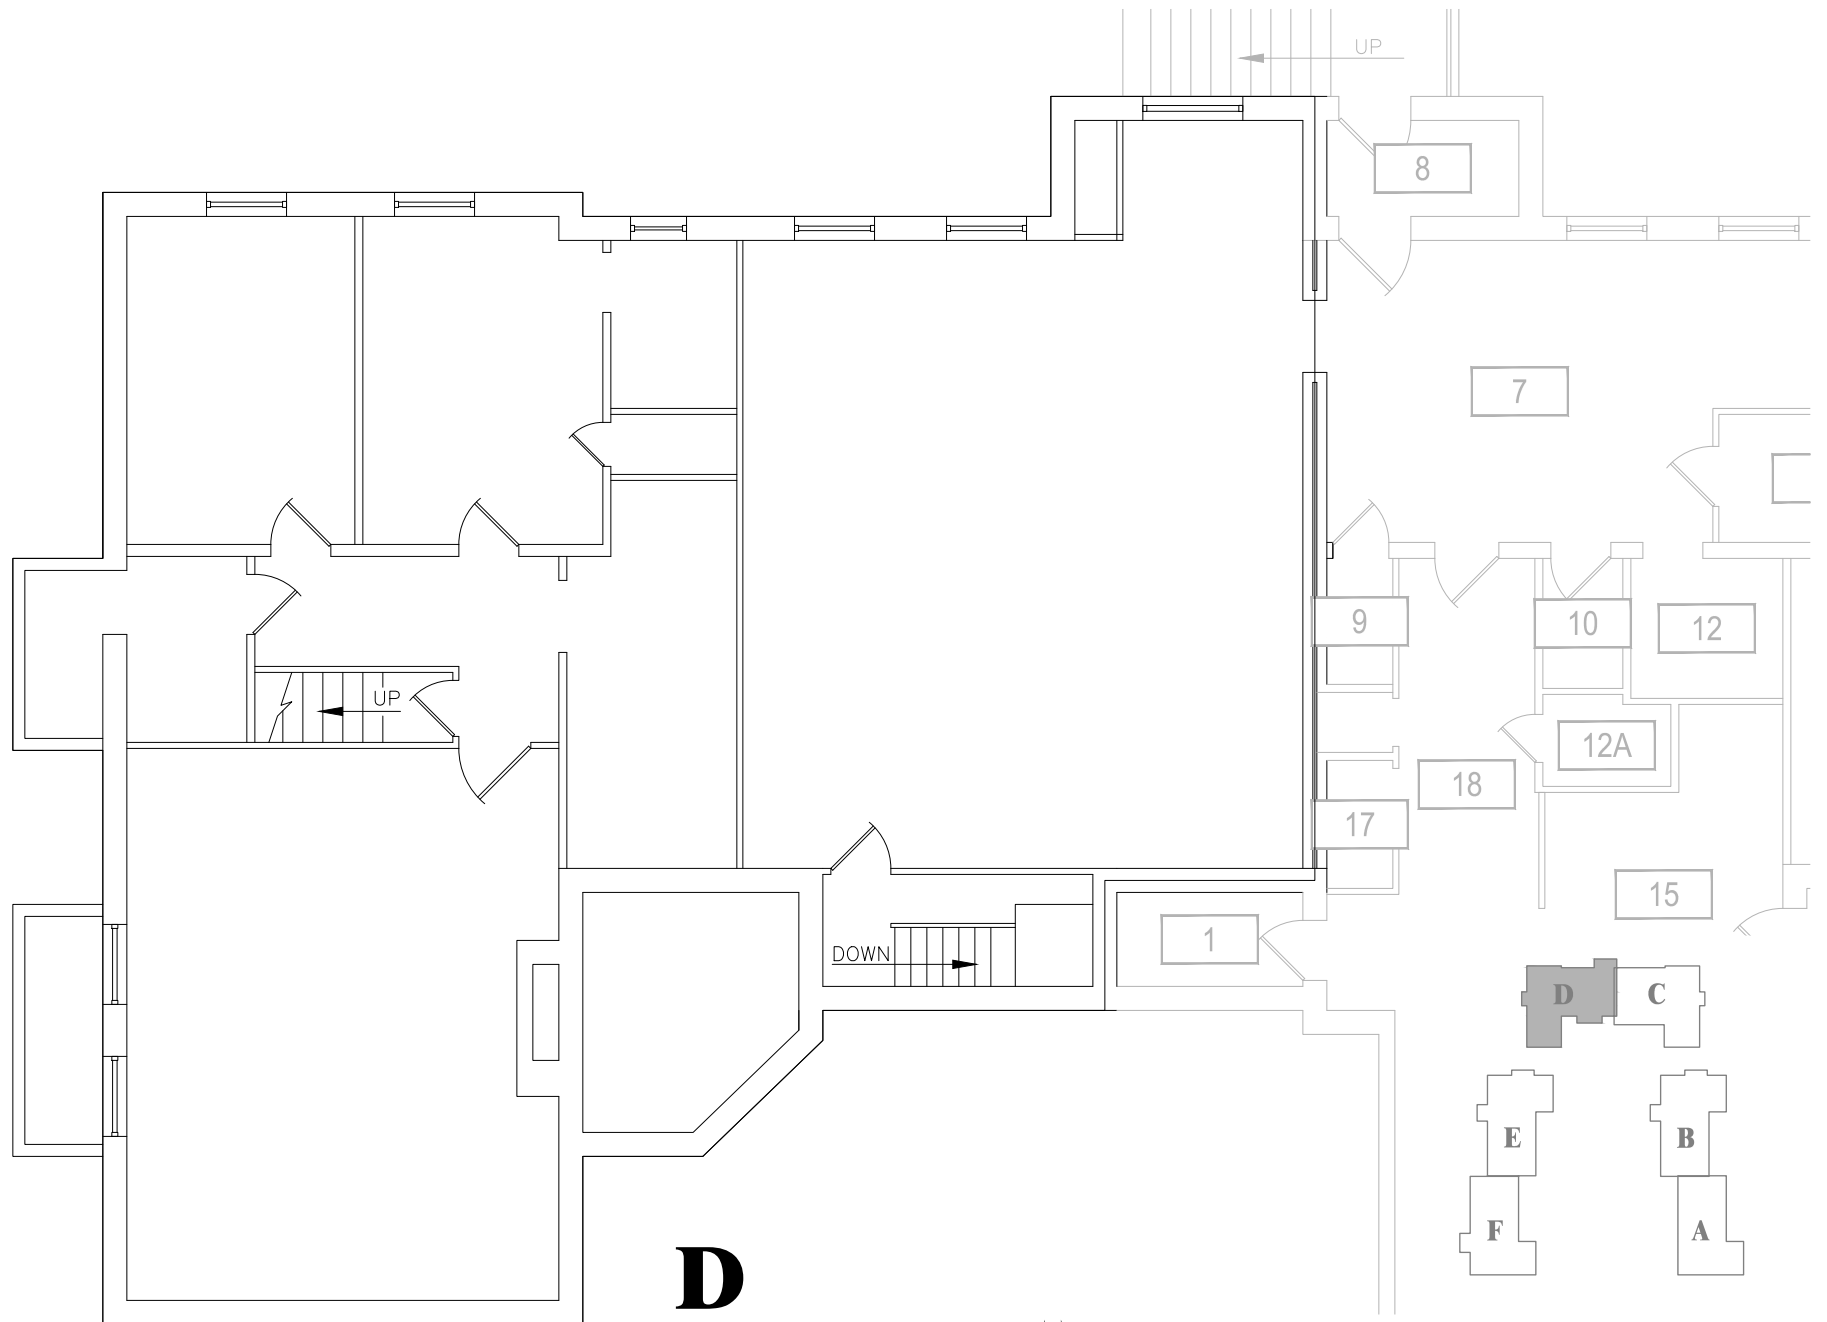

1



BASEMENT LEVEL
ATKINSON QUADRANGLE
RESIDENCE HALL D



M MONTANA
STATE UNIVERSITY
CAMPUS PLANNING,
DESIGN & CONSTRUCTION
BOZEMAN, MONTANA
PHONE: 406.994.5413 FAX: 406.994.5665

INDEX #	32
BUILDING #	373

Mar 05, 2015 - 8:50am - 373_A1.dwg
H:\Atkinson Quadrangle Residence Halls\Atkinson Quadrangle Residence Hall D\Building Plan - Book Copy\

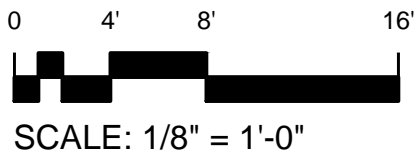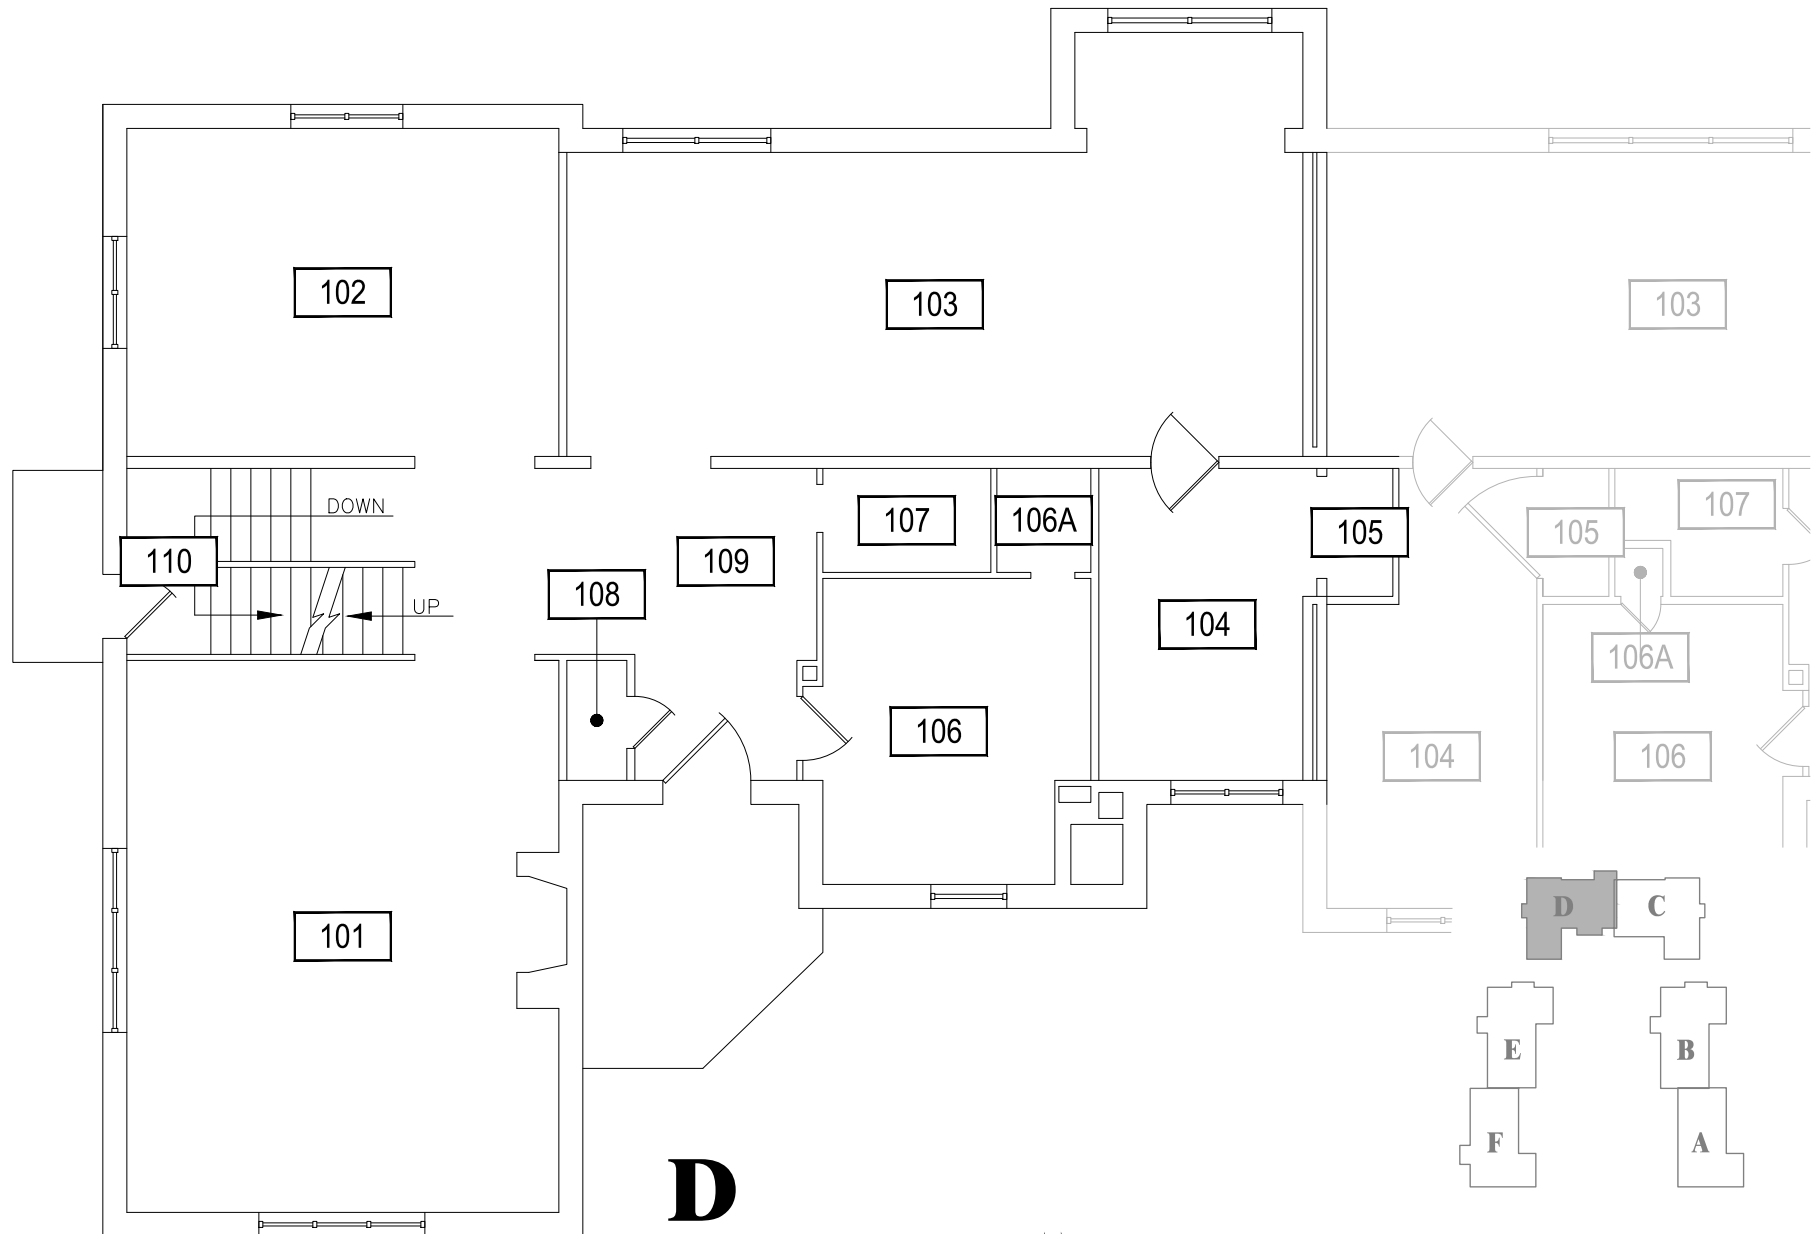

1



FIRST LEVEL
ATKINSON QUADRANGLE
RESIDENCE HALL D



M MONTANA
STATE UNIVERSITY
CAMPUS PLANNING,
DESIGN & CONSTRUCTION
BOZEMAN, MONTANA
PHONE: 406.994.5413 FAX: 406.994.5665

INDEX #	32
BUILDING #	373

Mar 05, 2015 - 8:50am - 373_A2.dwg
H:\Atkinson Quadrangle Residence Halls\Atkinson Quadrangle Residence Hall D\Building Plan - Book Copy\

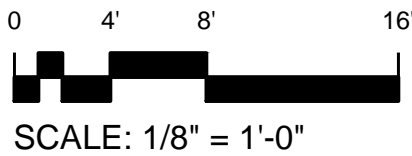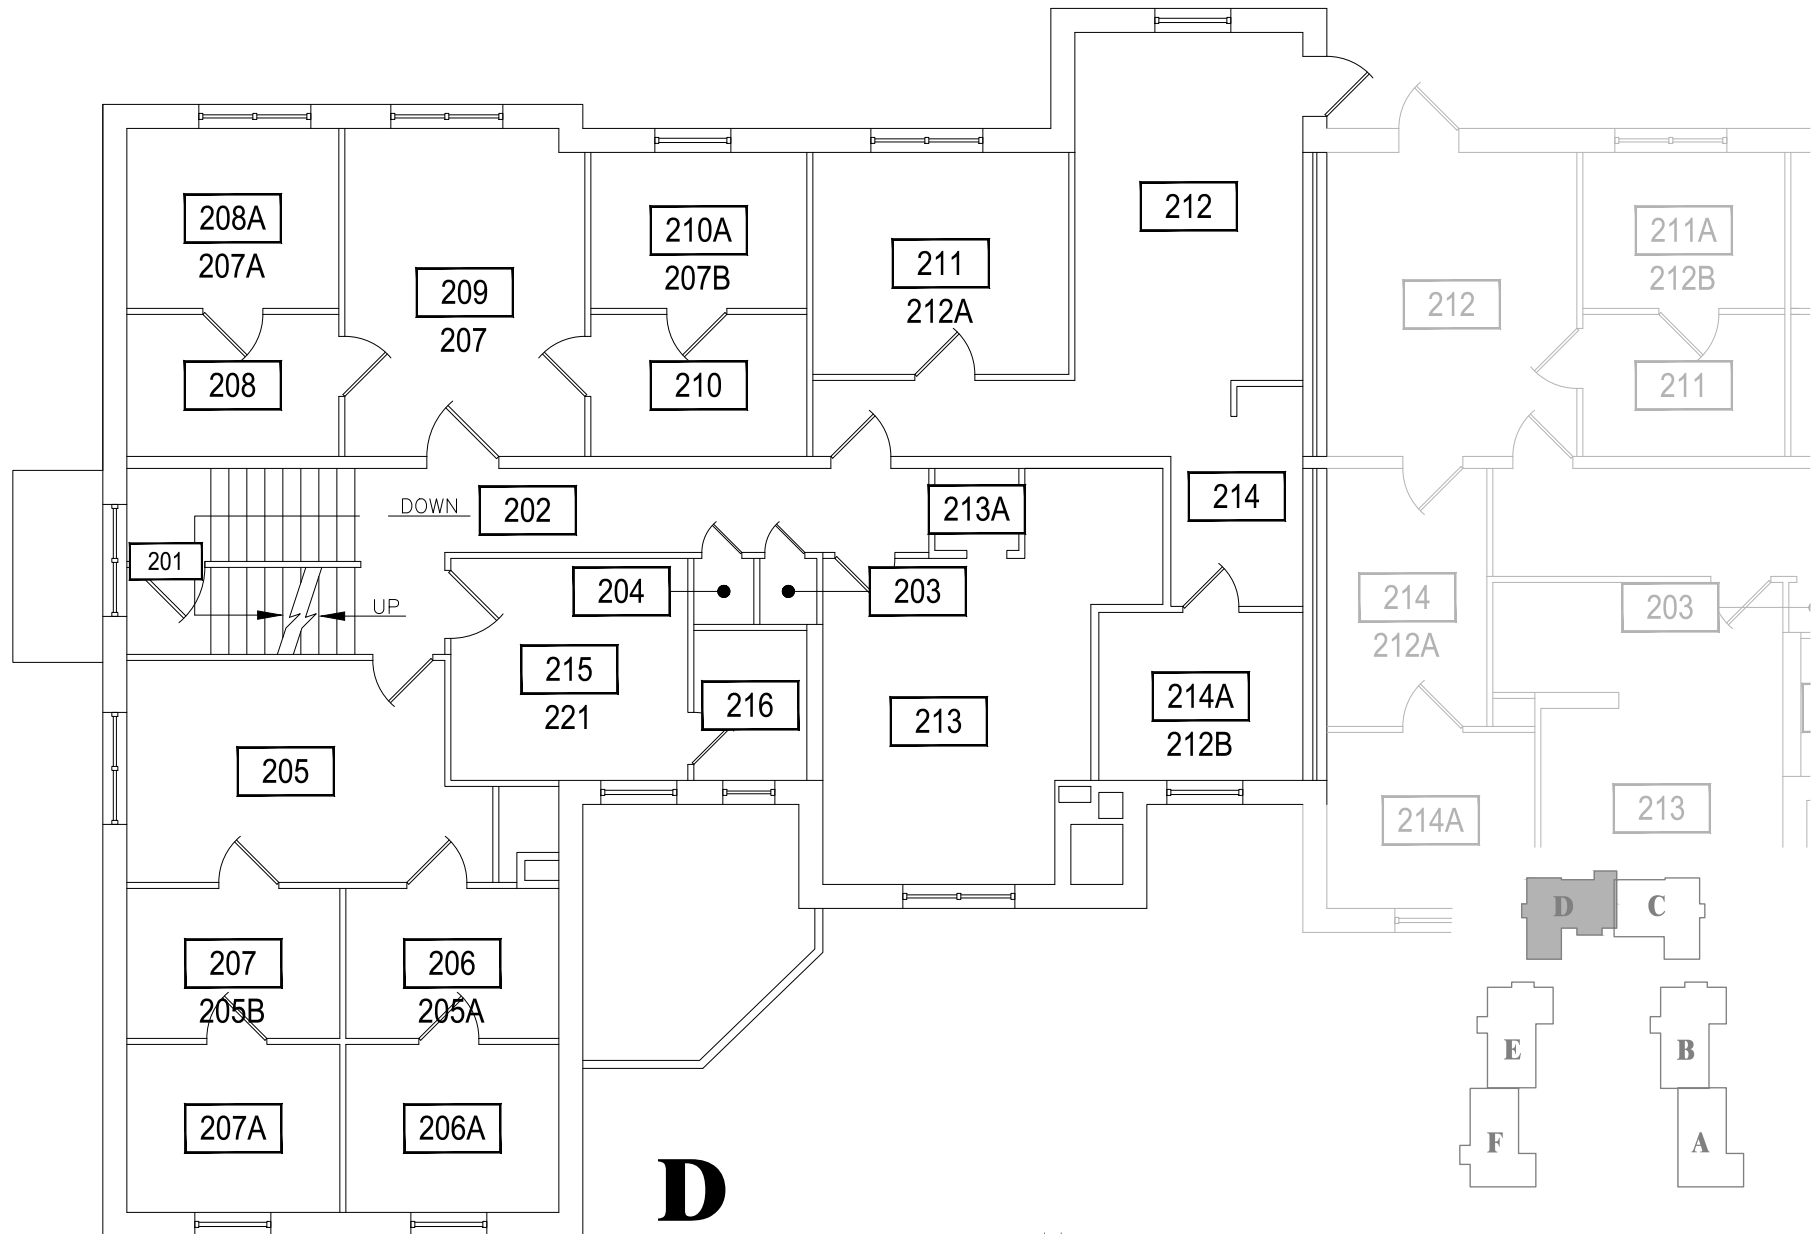

1




SECOND LEVEL
ATKINSON QUADRANGLE
RESIDENCE HALL D



M MONTANA
STATE UNIVERSITY
CAMPUS PLANNING,
DESIGN & CONSTRUCTION
BOZEMAN, MONTANA
PHONE: 406.994.5413 FAX: 406.994.5665

INDEX #	32
BUILDING #	373

Mar 05, 2015 - 8:50am - 373_A3.dwg
H:\Atkinson Quadrangle Residence Halls\Atkinson Quadrangle Residence Hall D\Building Plan - Book Copy\

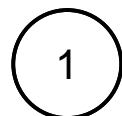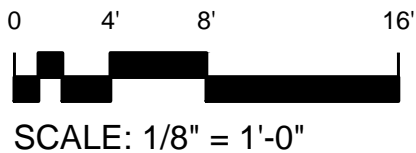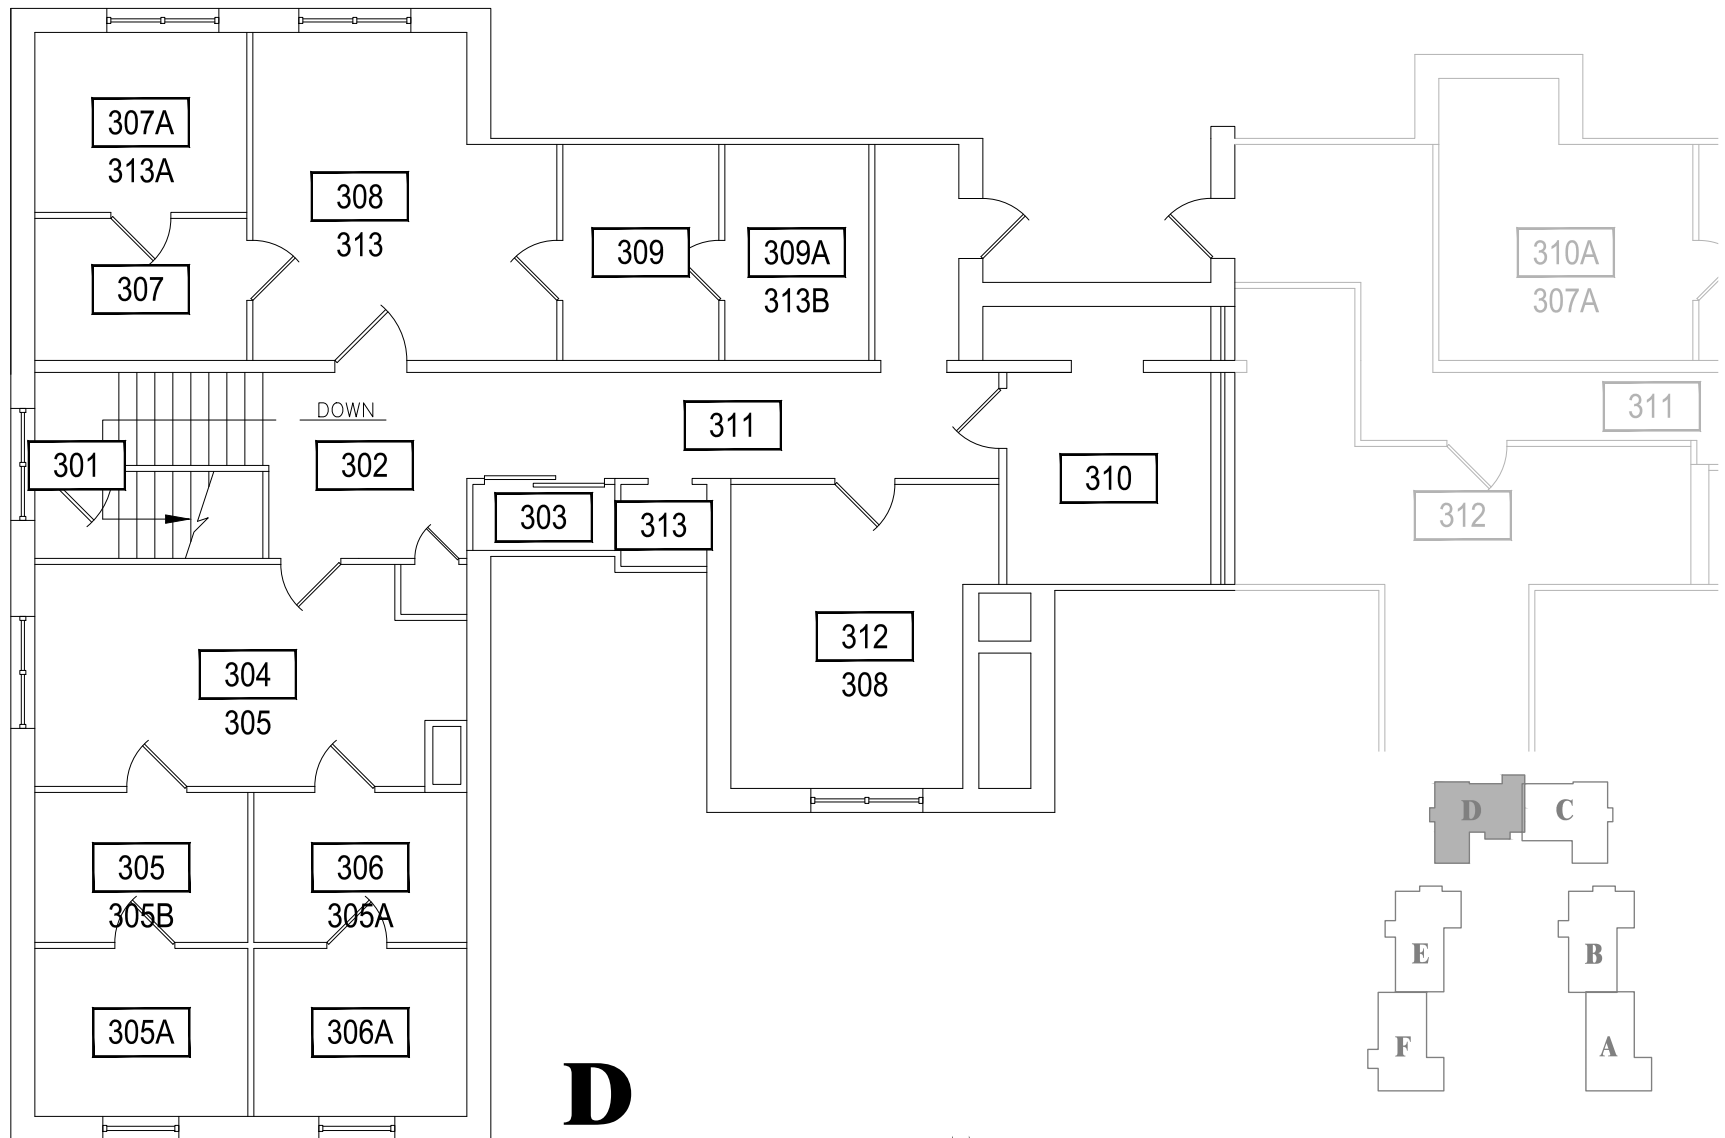



THIRD LEVEL
ATKINSON QUADRANGLE
RESIDENCE HALL D



M MONTANA
STATE UNIVERSITY
CAMPUS PLANNING,
DESIGN & CONSTRUCTION
BOZEMAN, MONTANA
PHONE: 406.994.5413 FAX: 406.994.5665

INDEX #	32
BUILDING #	373

Mar 05, 2015 - 8:50am - 373_AR.dwg
C:\Users\gary.gramer\appdata\local\temp\AcPublish_2204

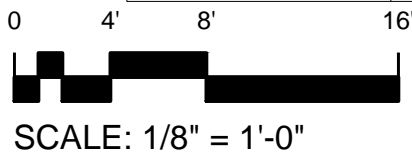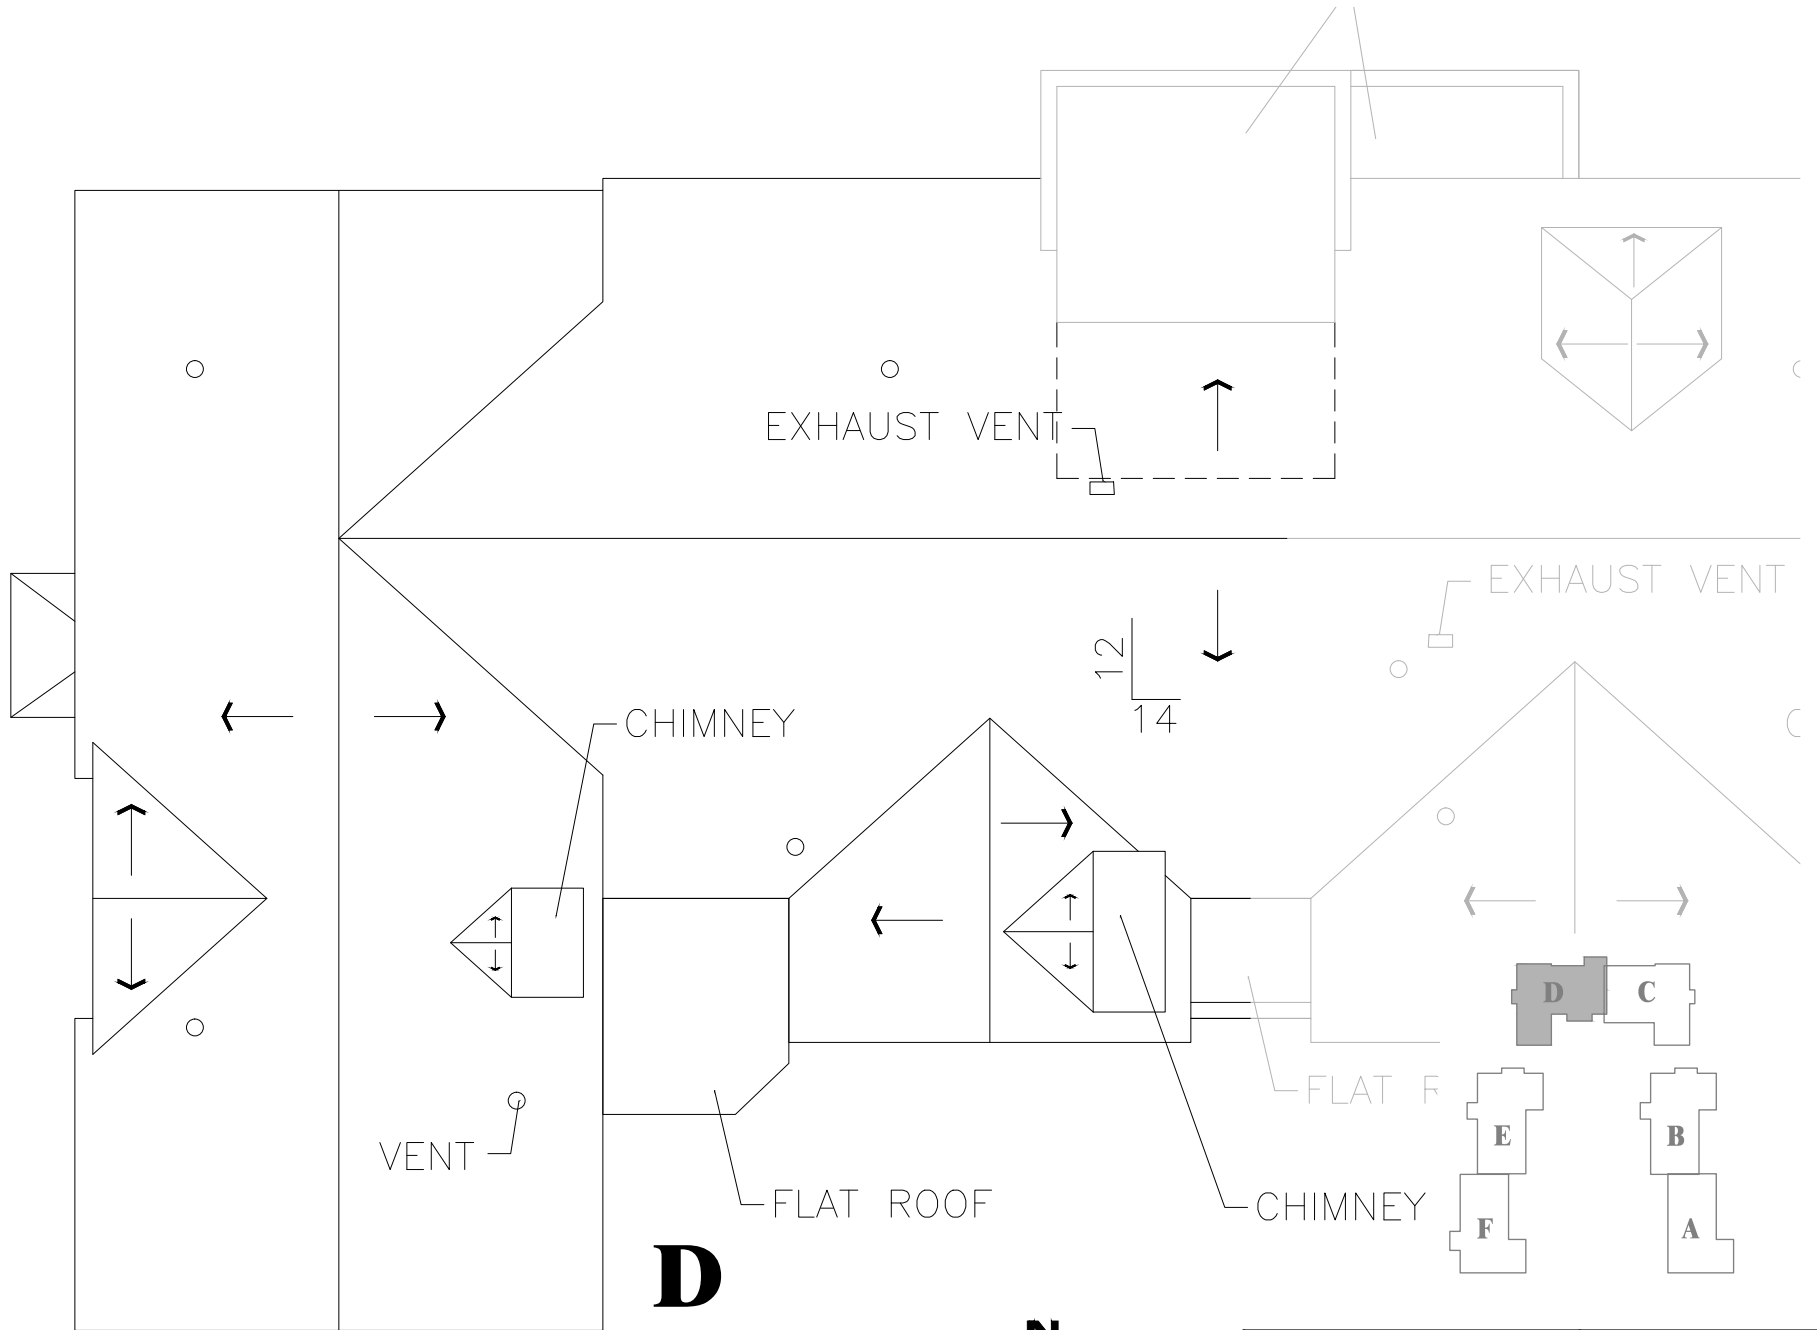

1

ROOF LEVEL
ATKINSON QUADRANGLE
RESIDENCE HALL D



M MONTANA STATE UNIVERSITY
CAMPUS PLANNING,
DESIGN & CONSTRUCTION
BOZEMAN, MONTANA
PHONE: 406.994.5413 FAX: 406.994.5665

INDEX #	32
BUILDING #	373