

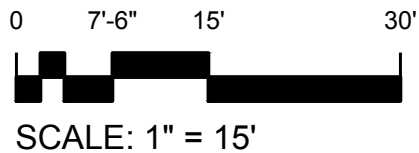



Dec 29, 2016 - 10:36am - 550102_A1.dwg
H:\Family Housing\McIntosh Court Townhouses\Building Plan - Book Copy\


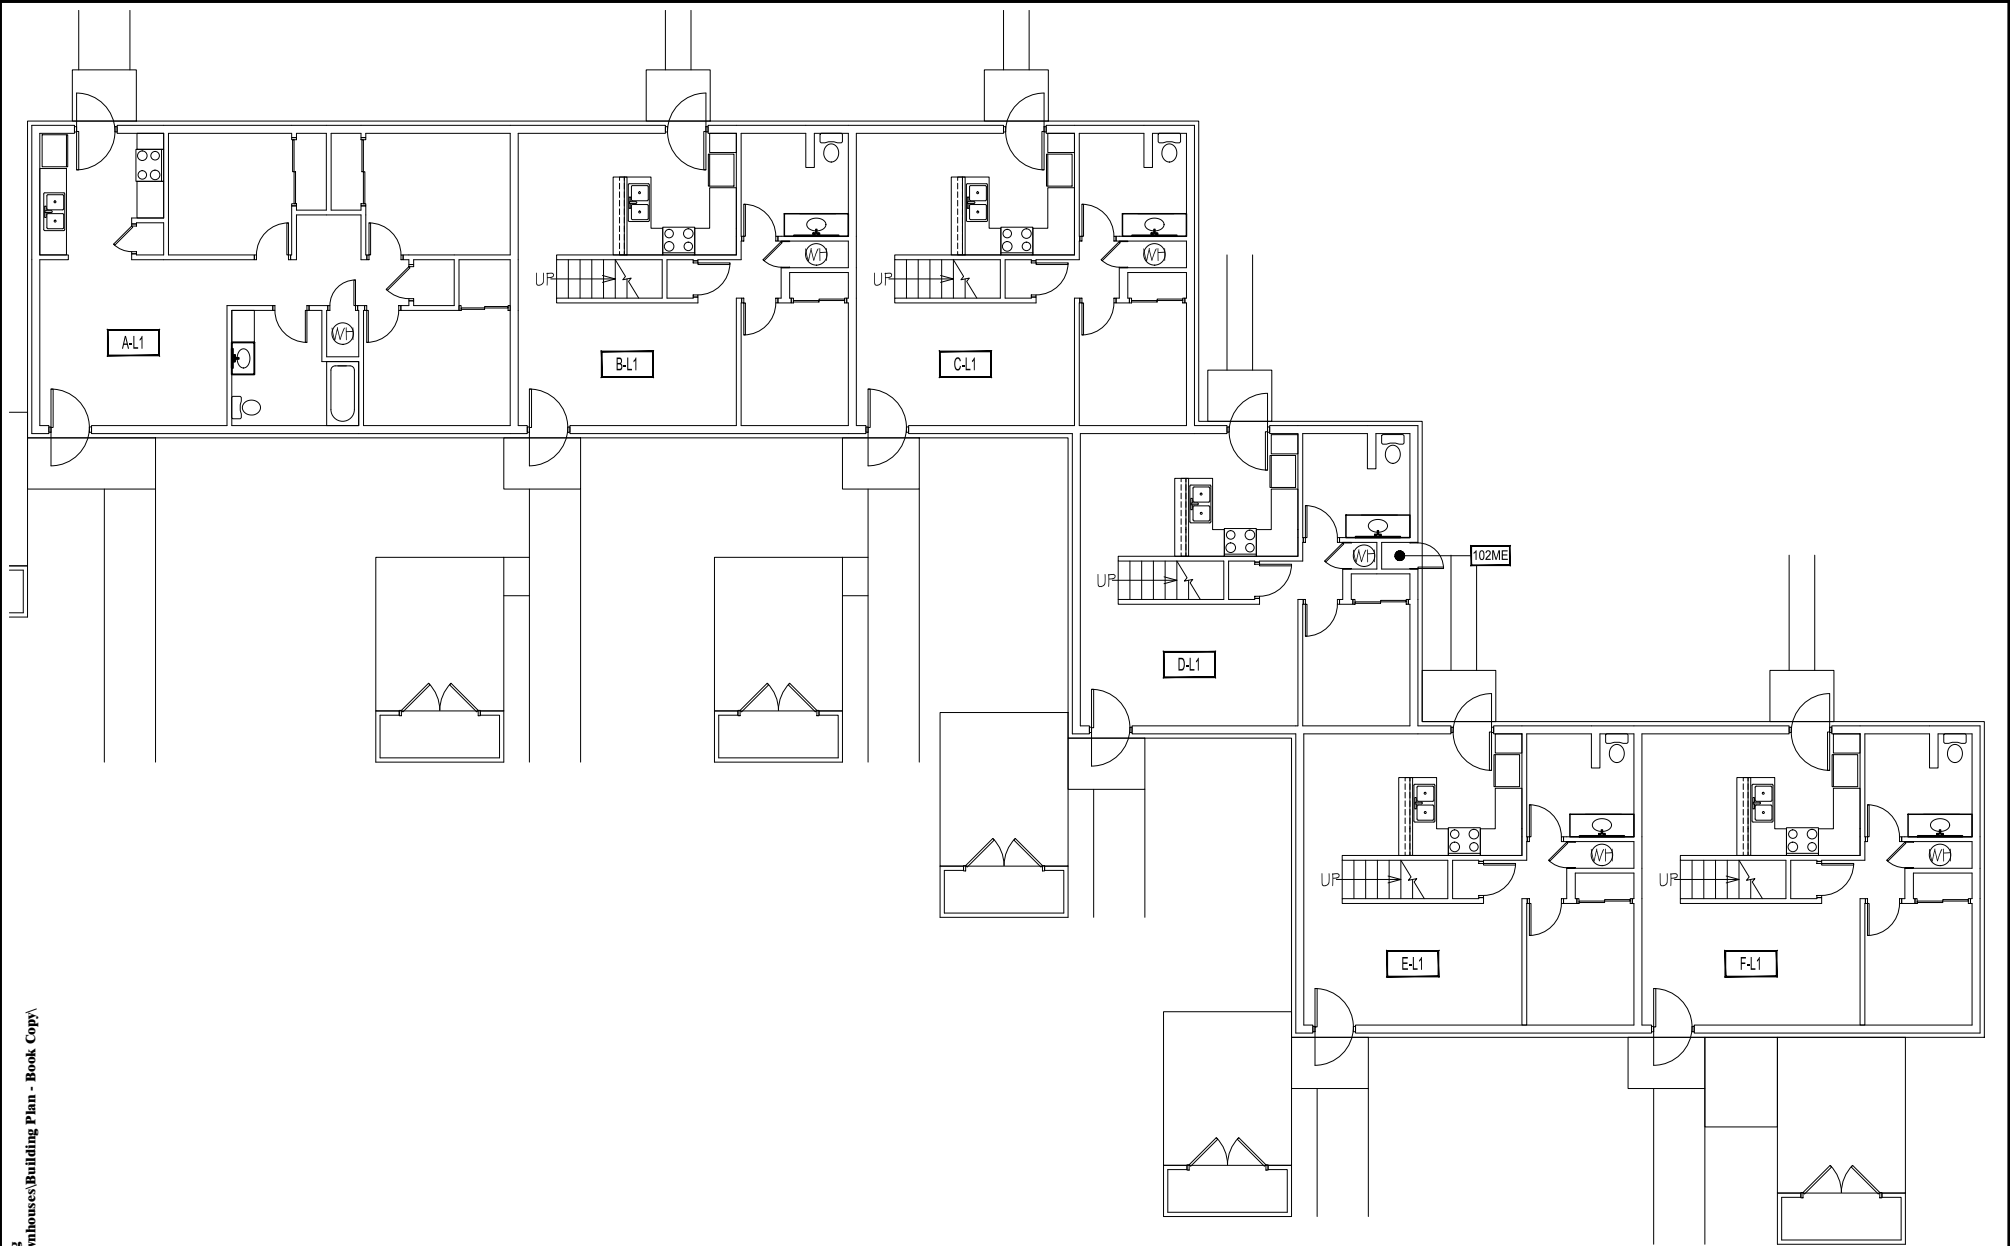


1 FIRST LEVEL
MCINTOSH COURT TOWNHOUSES

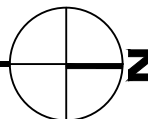

 MONTANA STATE UNIVERSITY CAMPUS PLANNING, DESIGN & CONSTRUCTION BOZEMAN, MONTANA PHONE: 406.994.5413 FAX: 406.994.5665	INDEX # 39
	BUILDING # 550102

Dec 29, 2016 - 10:36am - 550102_A2.dwg
H:\Family Housing\McIntosh Court Townhouses\Building Plan - Book Copy\

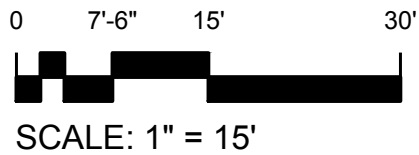
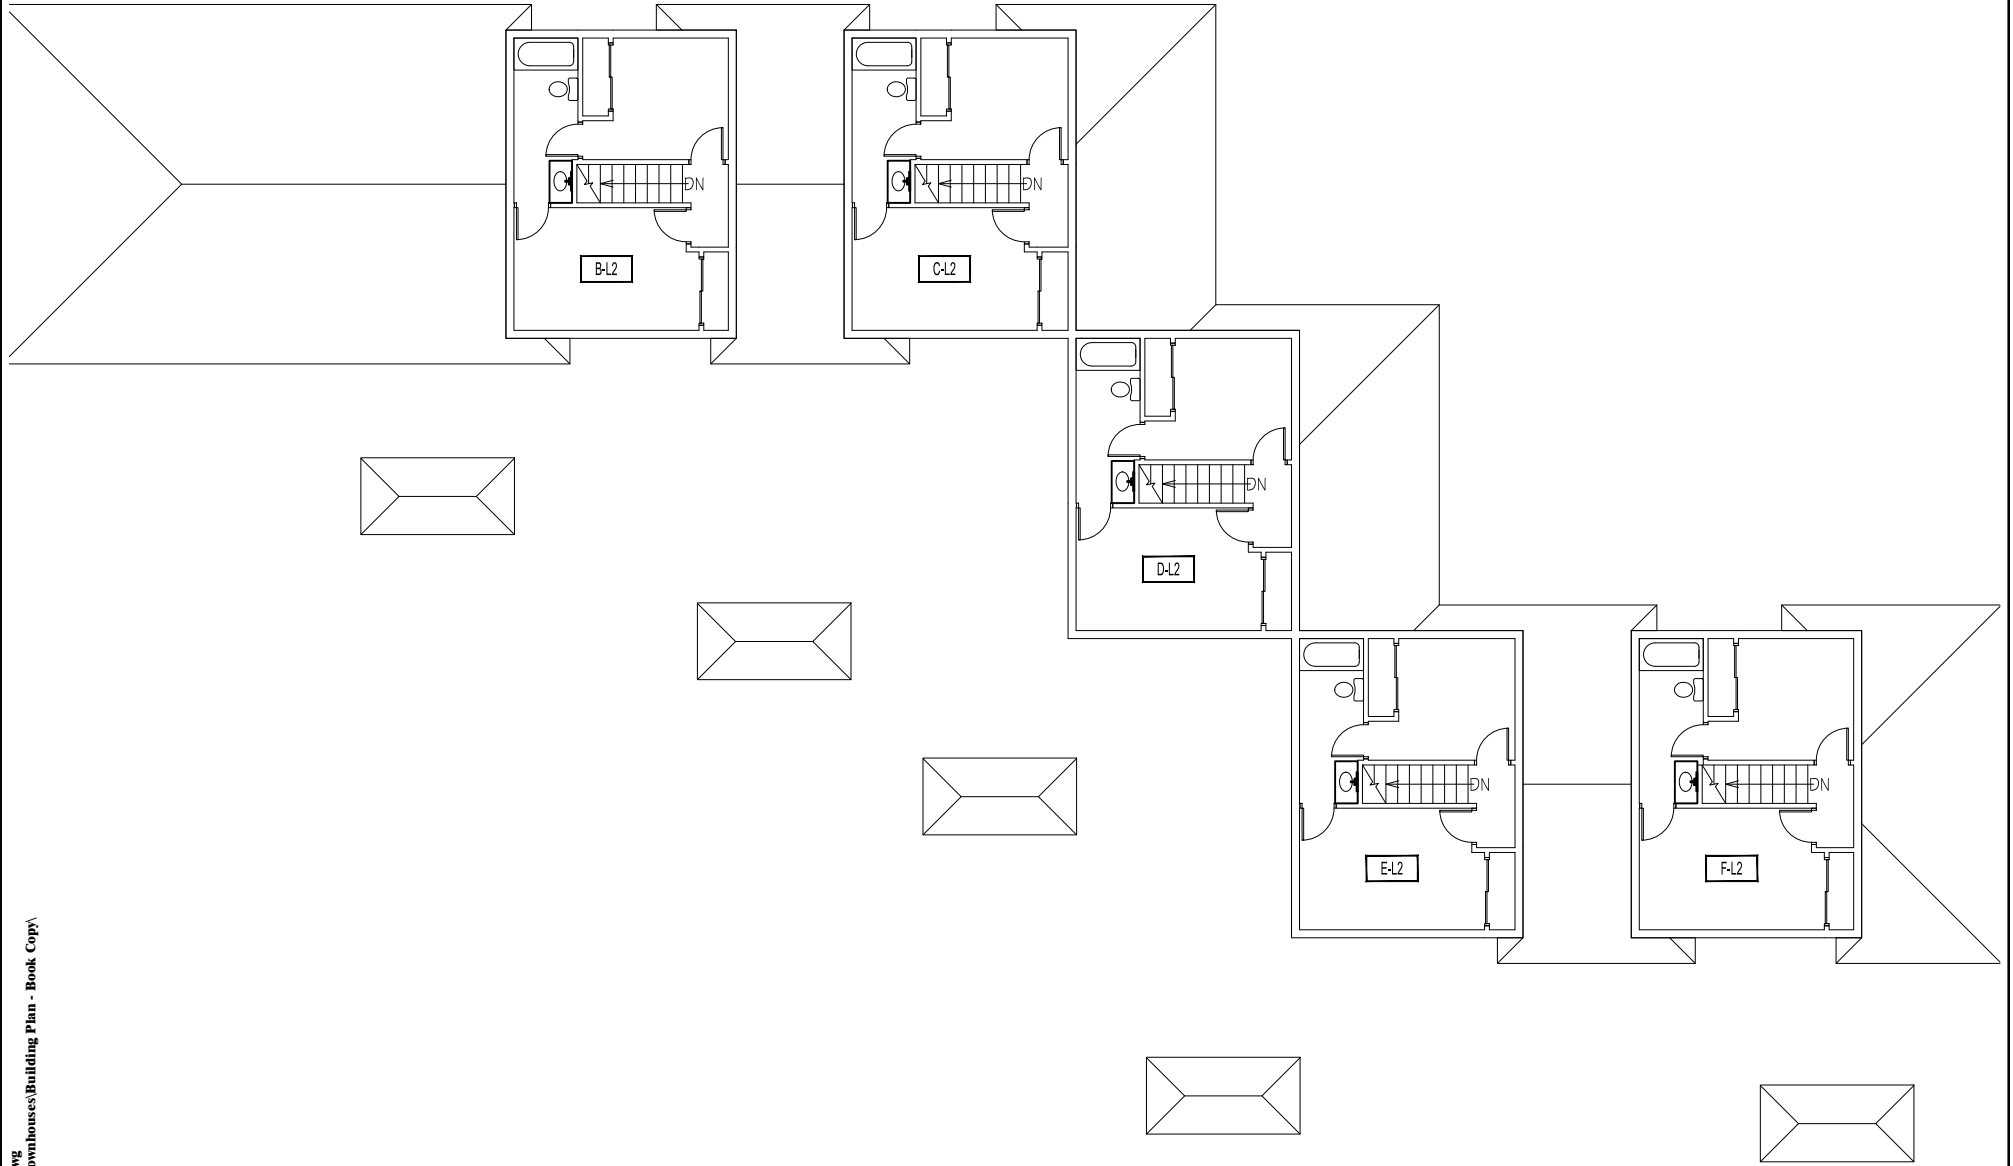


1 SECOND LEVEL
MCINTOSH COURT TOWNHOUSES


M MONTANA
STATE UNIVERSITY
CAMPUS PLANNING,
DESIGN & CONSTRUCTION
BOZEMAN, MONTANA
PHONE: 406.994.5413 FAX: 406.994.5665


INDEX #
39
BUILDING #
550102

Dec 29, 2016 - 10:56am - 550102_AR.dwg
H:\Family Housing\McIntosh Court Townhouses\Building Plan - Book Copy\

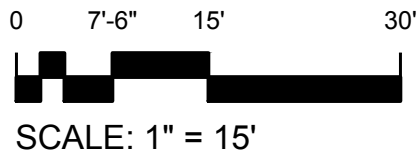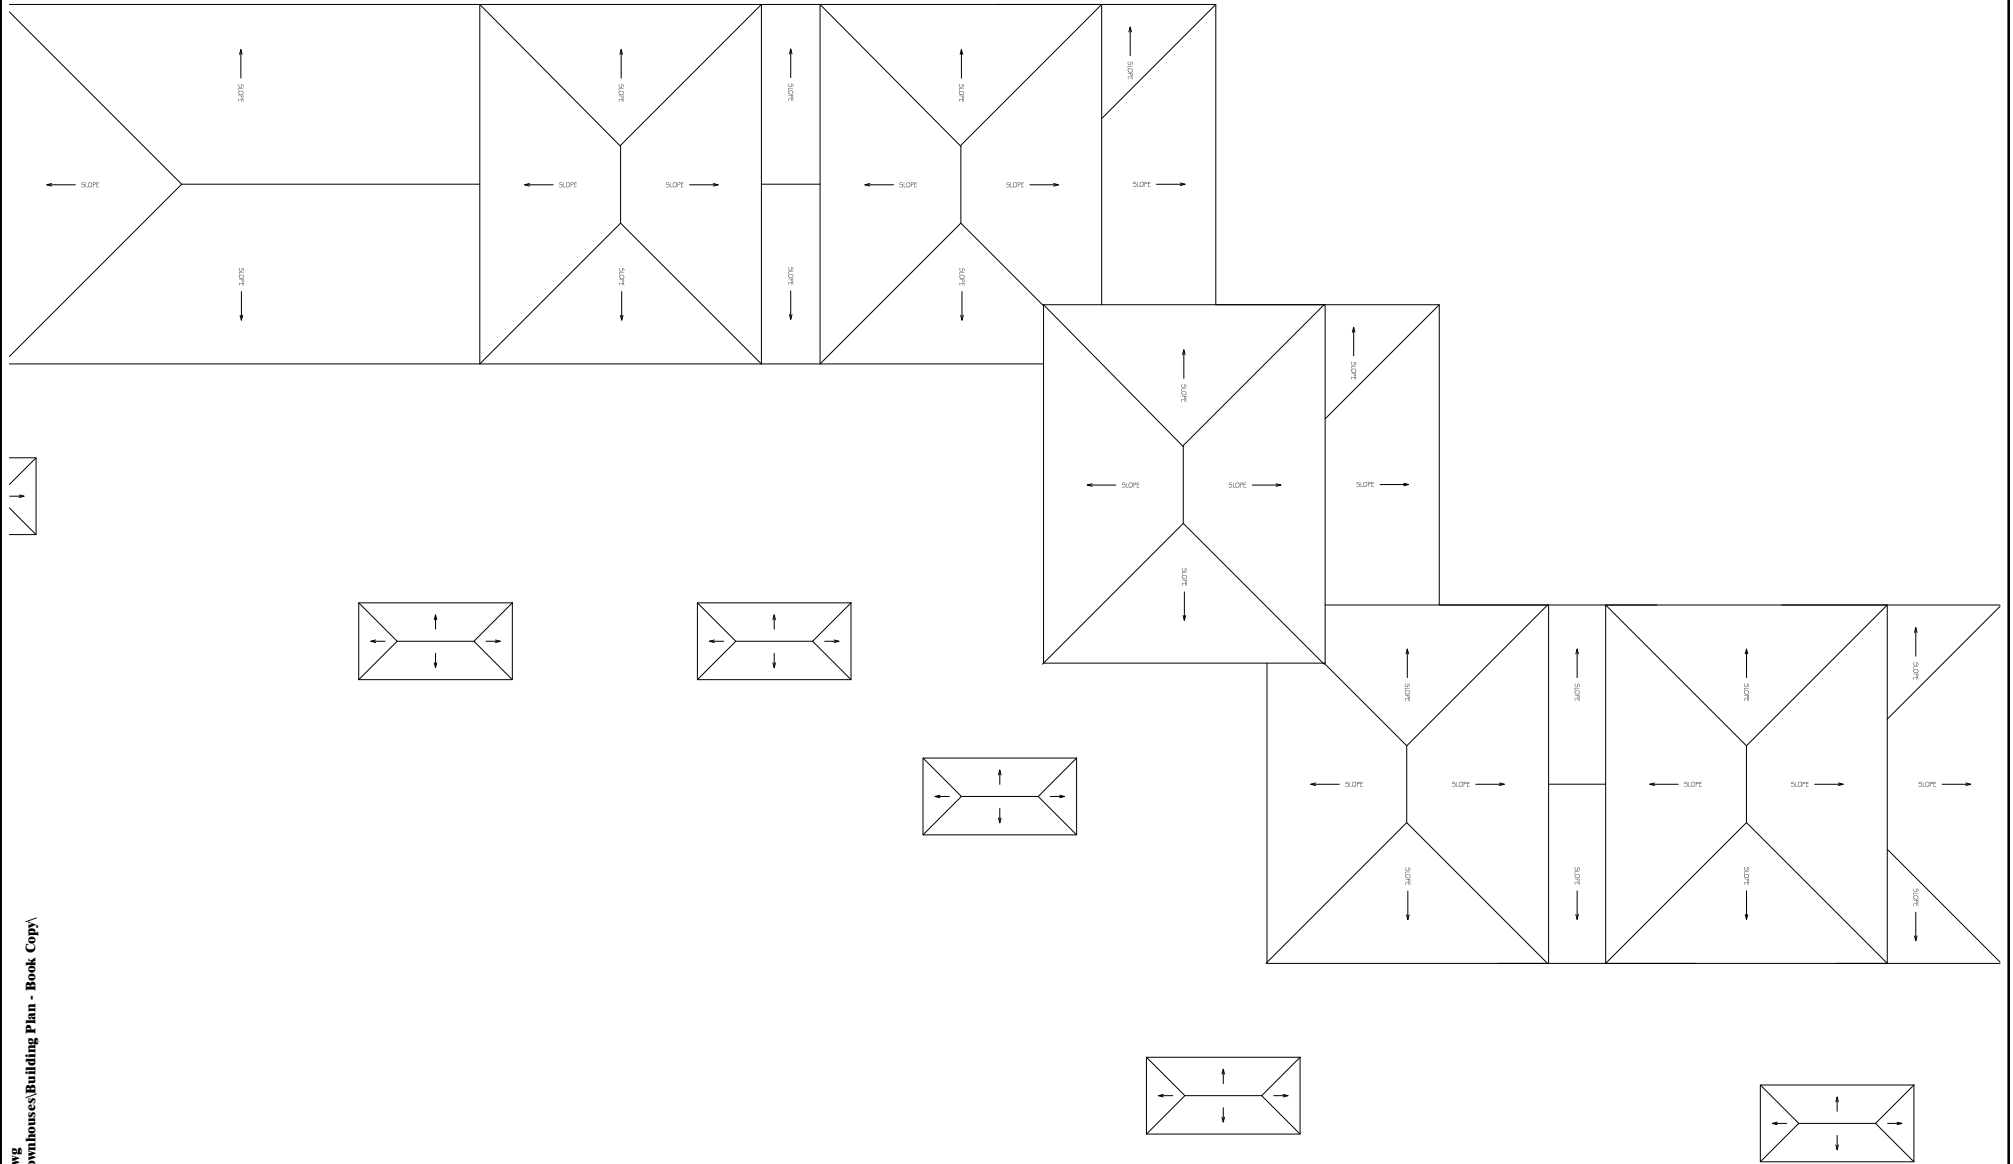

1 ROOF LEVEL
MCINTOSH COURT TOWNHOUSES

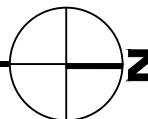

 MONTANA STATE UNIVERSITY CAMPUS PLANNING, DESIGN & CONSTRUCTION BOZEMAN, MONTANA PHONE: 406.994.5413 FAX: 406.994.5665	INDEX # 39
	BUILDING # 550102