




Dec 20, 2016 - 3:20pm - 550108_A1.dwg
H:\Family Housing\McIntosh Court Townhouses\Building Plan - Book Copy


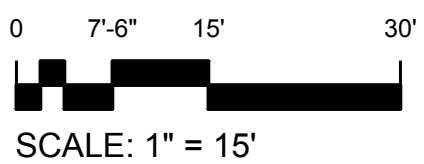


1 **FIRST LEVEL**
MCINTOSH COURT TOWNHOUSES

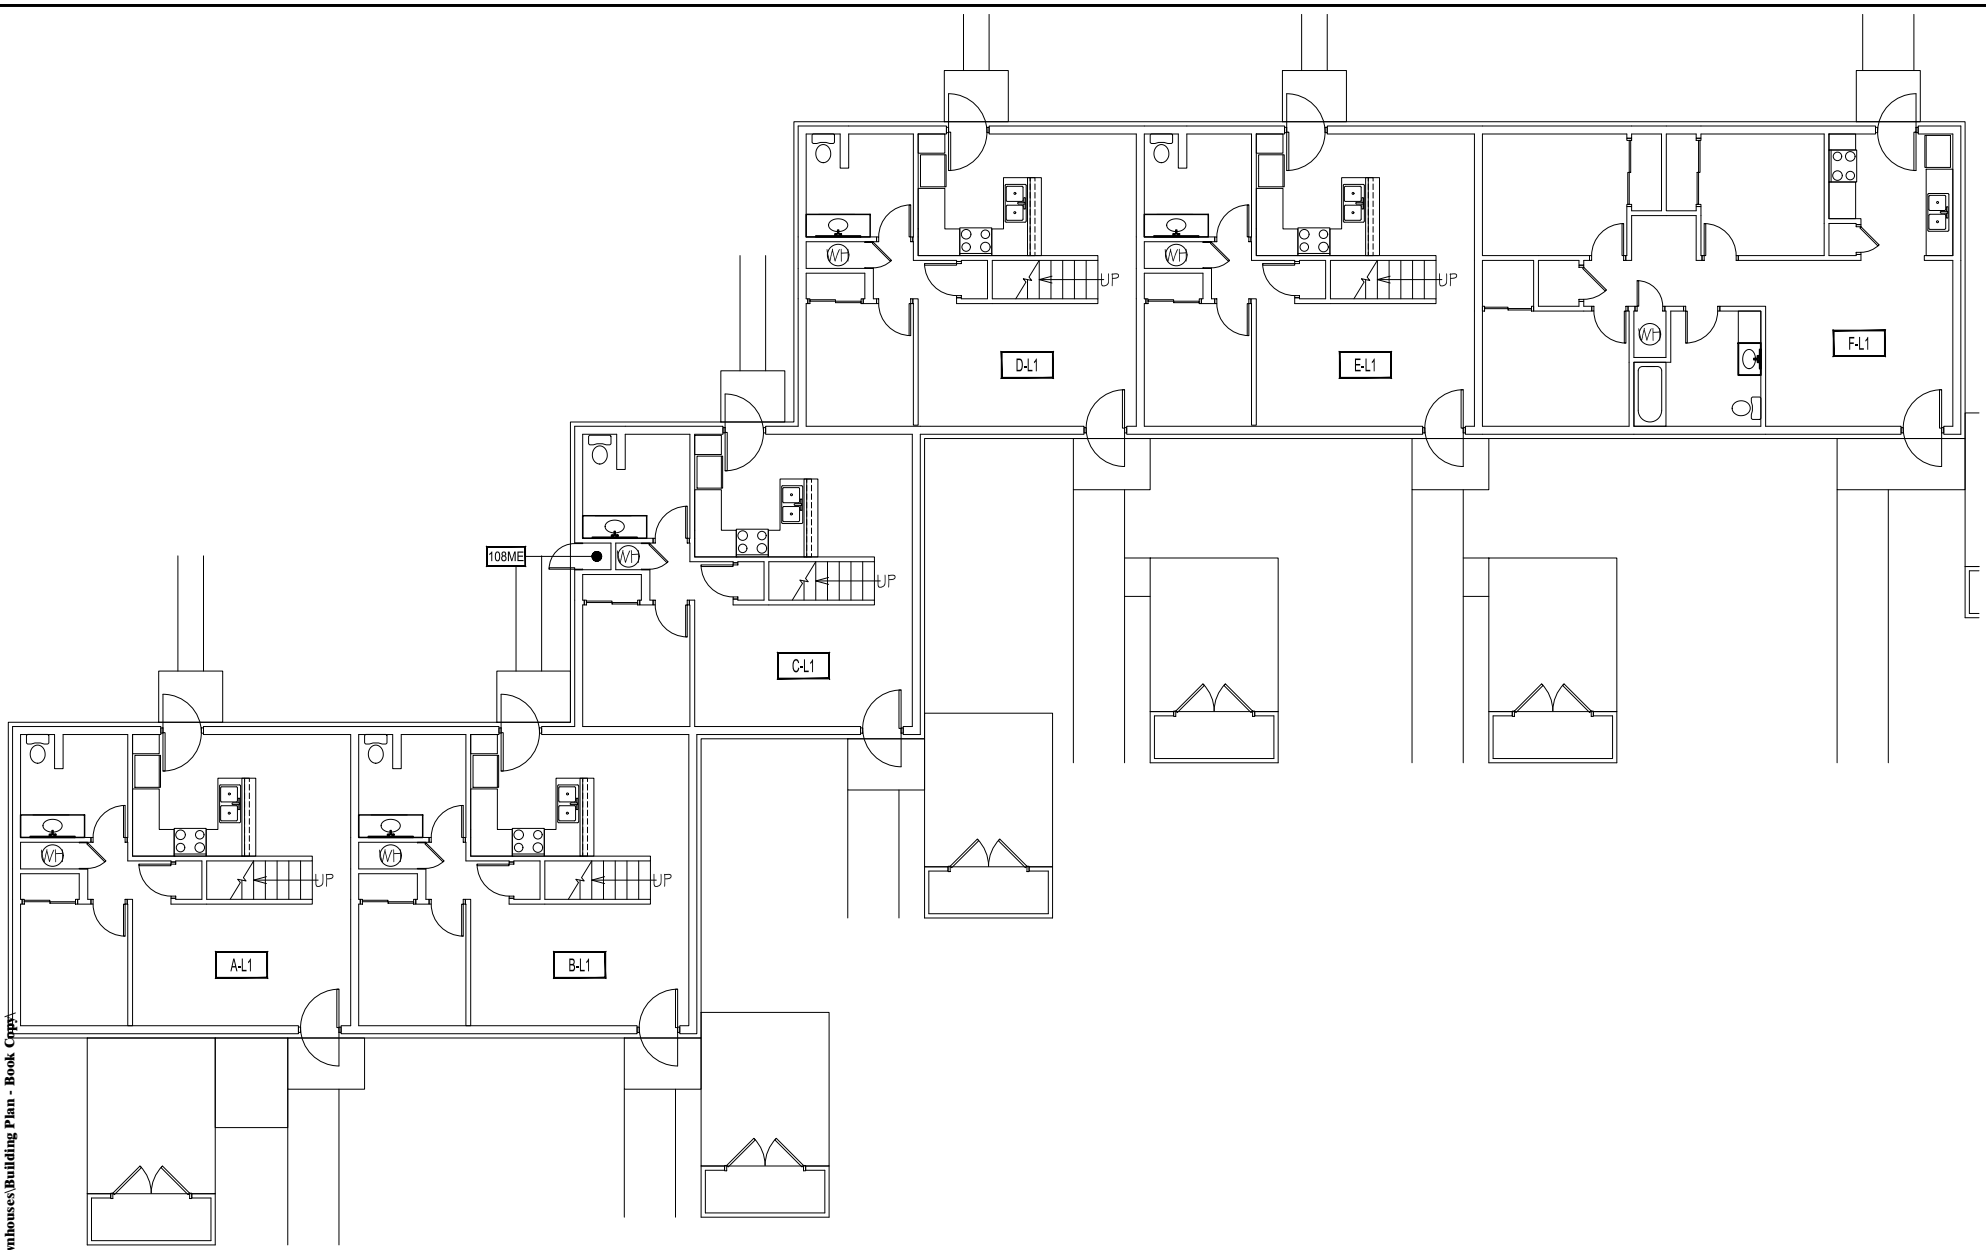

 MONTANA STATE UNIVERSITY CAMPUS PLANNING, DESIGN & CONSTRUCTION BOZEMAN, MONTANA PHONE: 406.994.5413 FAX: 406.994.5665	INDEX # 39
	BUILDING # 550108

Dec 20, 2016 - 3:20pm - 550108_A2.dwg
H:\Family Housing\McIntosh Court Townhouses\Building Plan - Book Copy\

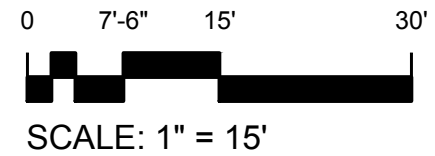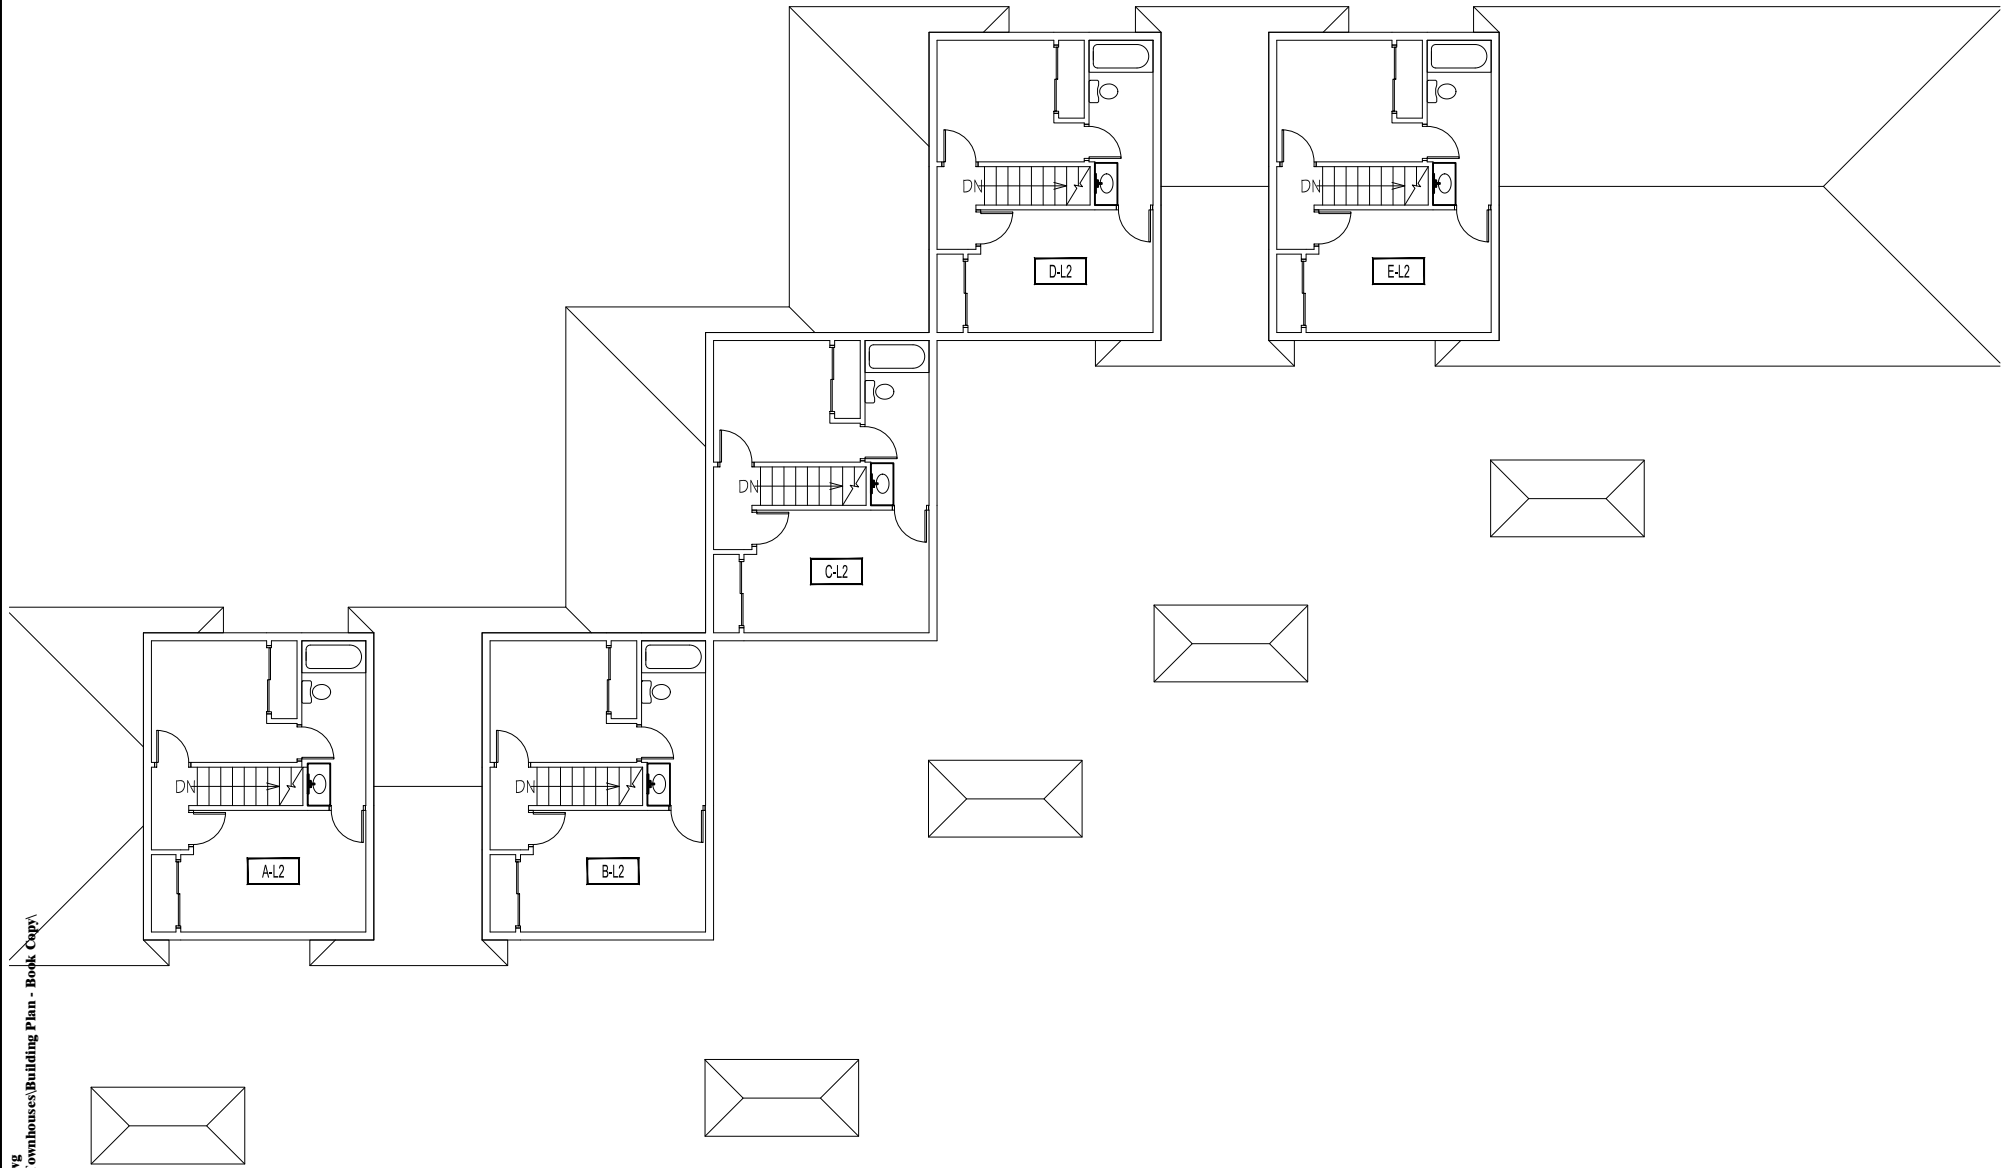








1 SECOND LEVEL
MCINTOSH COURT TOWNHOUSES



M MONTANA STATE UNIVERSITY
CAMPUS PLANNING,
DESIGN & CONSTRUCTION
BOZEMAN, MONTANA
PHONE: 406.994.5413 FAX: 406.994.5665

INDEX #
39
BUILDING #
550108

Dec 20, 2016 - 3:20pm - 550108_AR.dwg
H:\Family Housing\McIntosh Court Townhouses\Building Plan - Book Cap\1

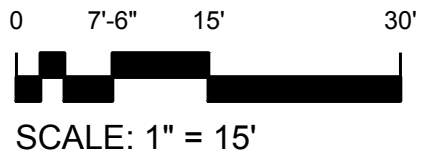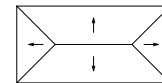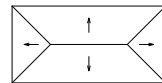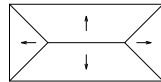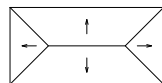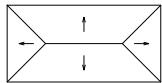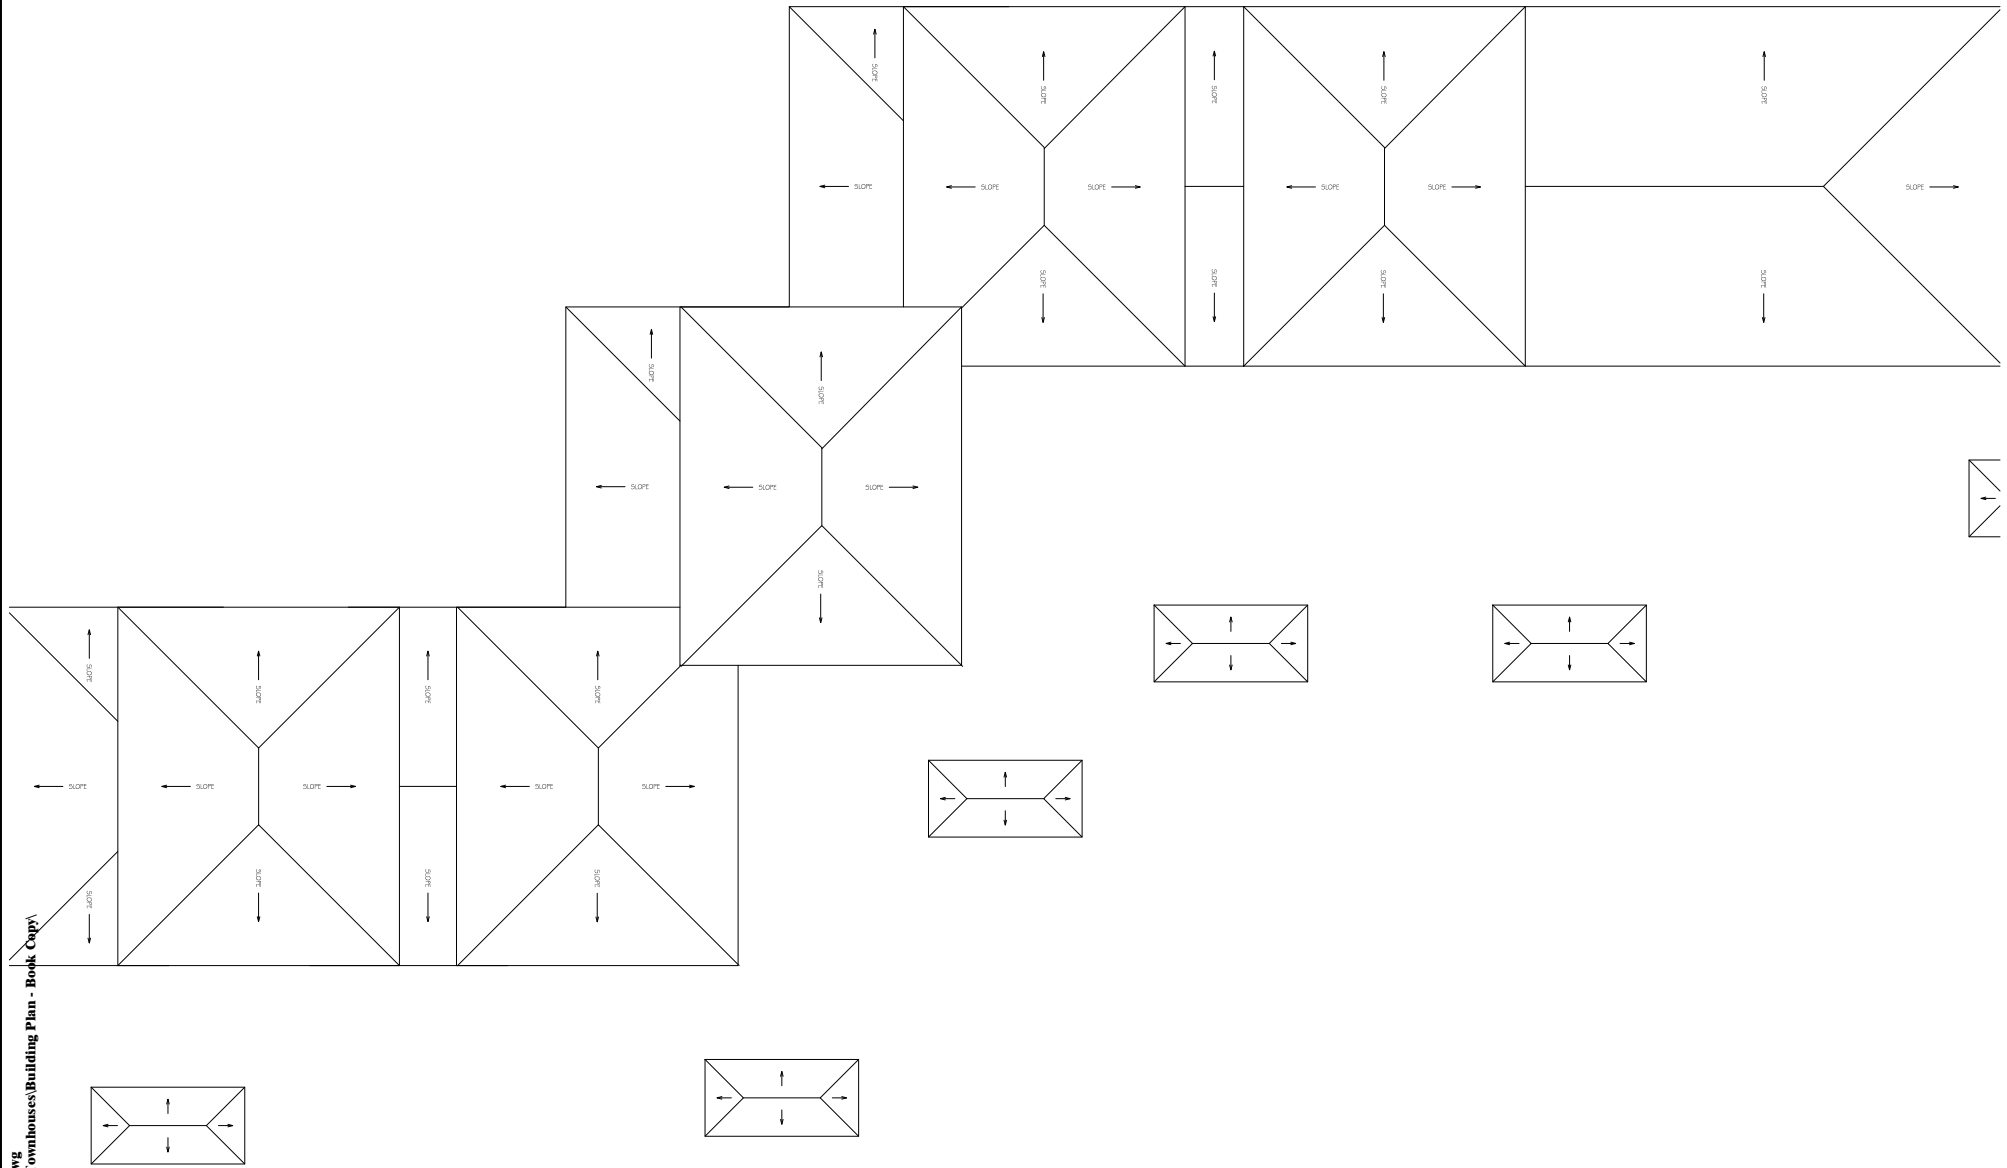

1 ROOF LEVEL
MCINTOSH COURT TOWNHOUSES

M MONTANA STATE UNIVERSITY
CAMPUS PLANNING,
DESIGN & CONSTRUCTION
BOZEMAN, MONTANA
PHONE: 406.994.5413 FAX: 406.994.5665

INDEX #
39
BUILDING #
550108