
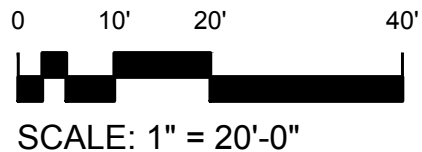



M MONTANA STATE UNIVERSITY
CAMPUS PLANNING,
DESIGN & CONSTRUCTION
BOZEMAN, MONTANA
PHONE: 406.994.5413 FAX: 406.994.5665



INDEX #
147

BUILDING #
978

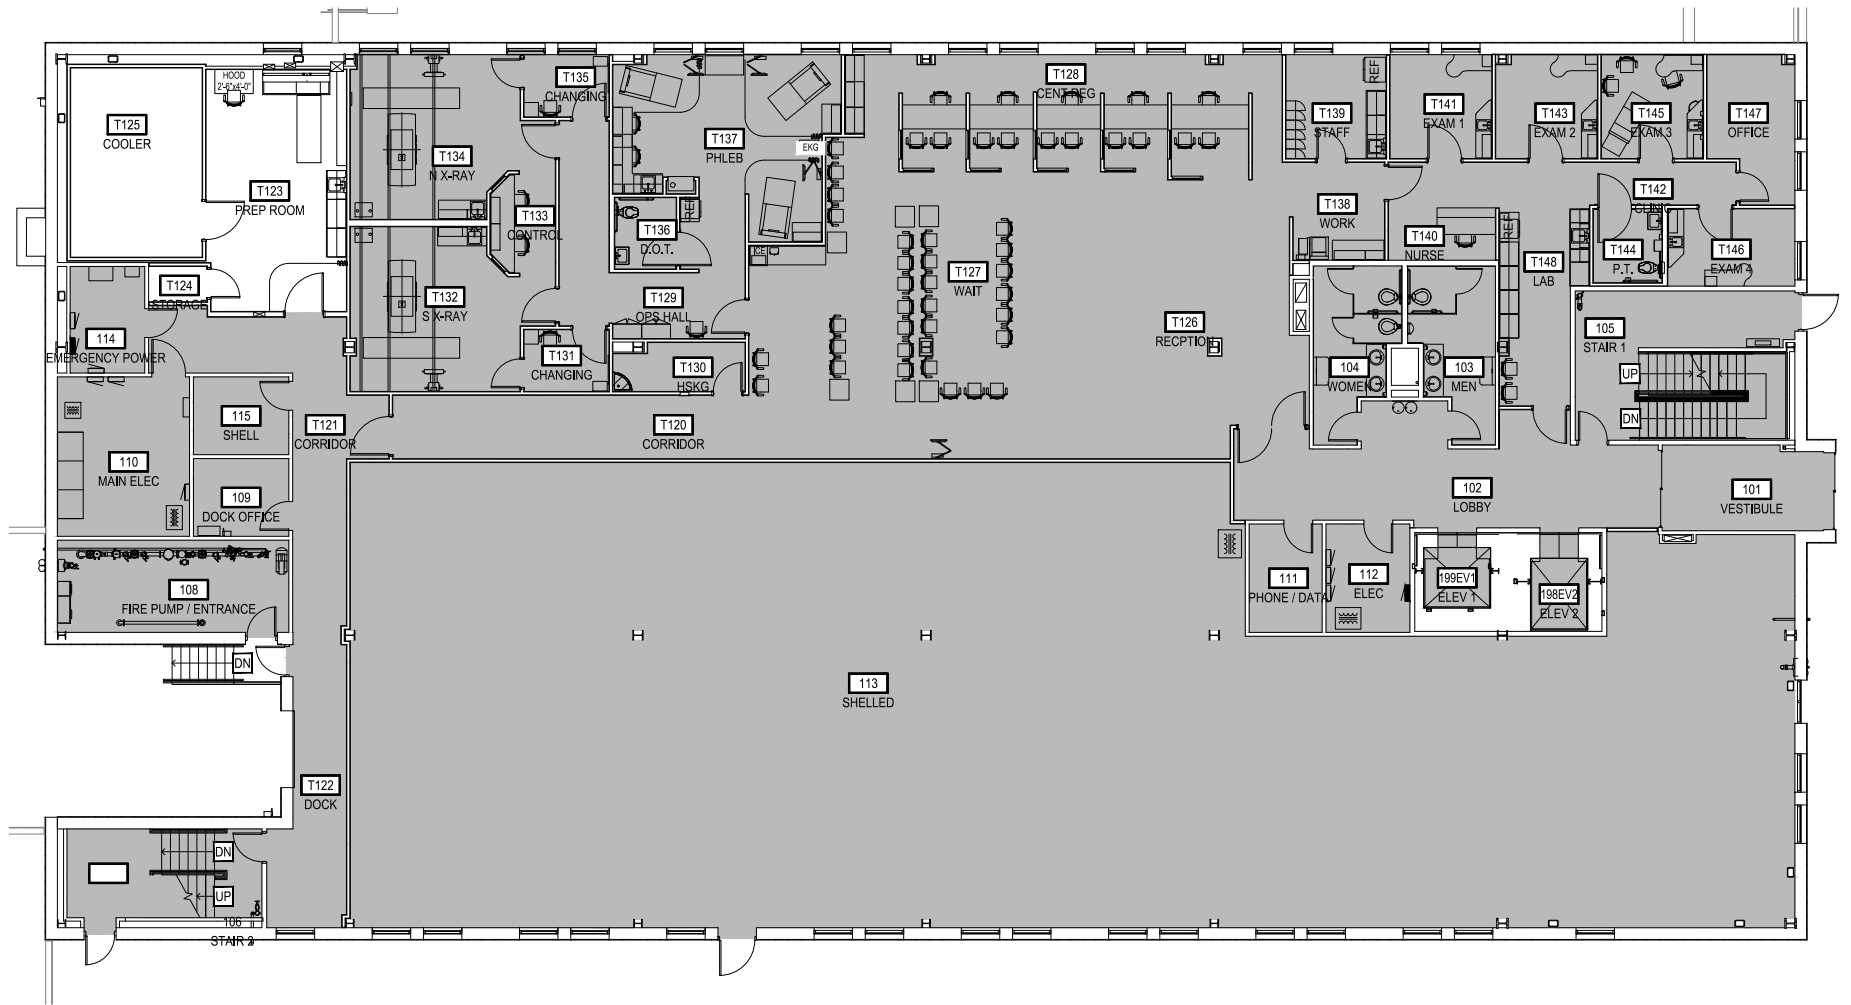

 MONTANA STATE UNIVERSITY CAMPUS PLANNING, DESIGN & CONSTRUCTION BOZEMAN, MONTANA PHONE: 406.994.5413 FAX: 406.994.5665	INDEX #
	147
	BUILDING #
	978

Aug 19, 2016 - 8:00am - 978-A2.dwg
 H:\Bozeman Health Highland Park 5\Blgg Plan Book\

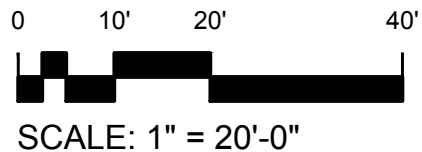
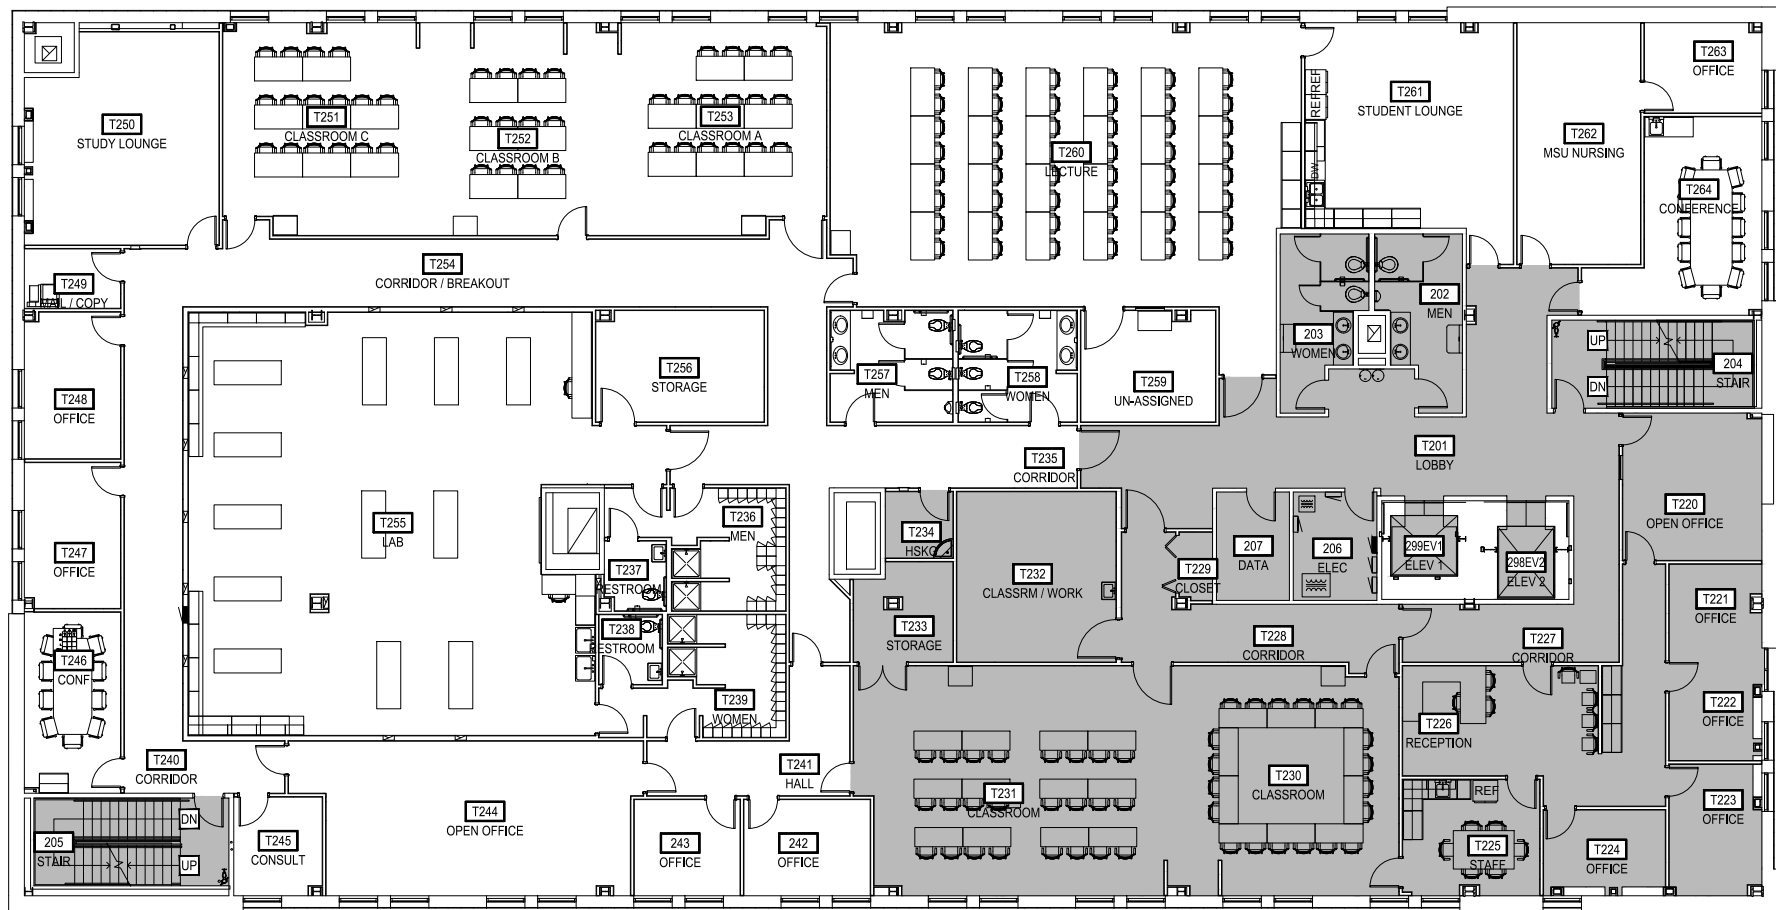


1 SECOND LEVEL
 BH HIGHLAND PARK 5 (MOB5)




M MONTANA STATE UNIVERSITY
 CAMPUS PLANNING,
 DESIGN & CONSTRUCTION
 BOZEMAN, MONTANA
 PHONE: 406.994.5413 FAX: 406.994.5665

INDEX #
147
 BUILDING #
978

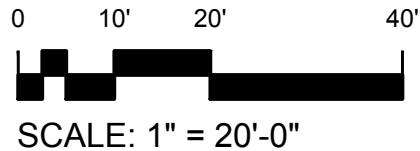
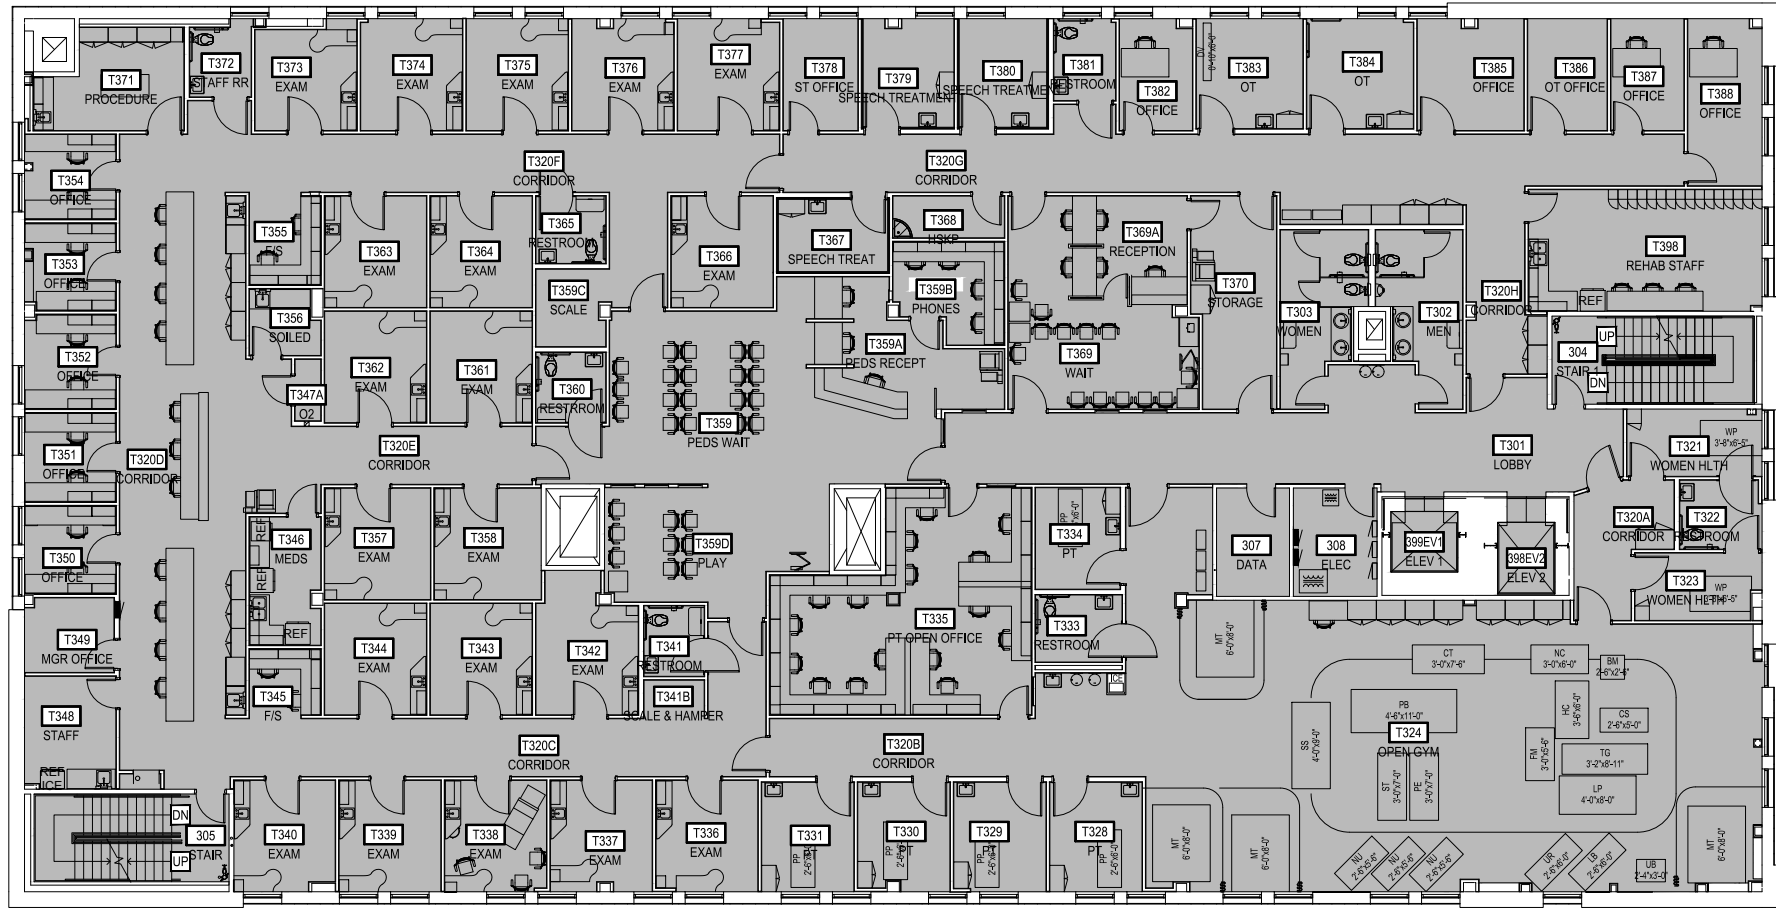


1 THIRD LEVEL
 BH HIGHLAND PARK 5 (MOB5)



 <p>MONTANA STATE UNIVERSITY CAMPUS PLANNING, DESIGN & CONSTRUCTION BOZEMAN, MONTANA PHONE: 406.994.5413 FAX: 406.994.5665</p>	INDEX #
	147
	BUILDING #
	978

Aug 19, 2016 - 8:00am - 978-A5.dwg
H:\Bozeman Health Highland Park 5\Bldg Plan Book\

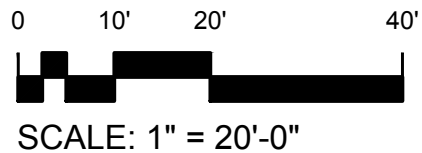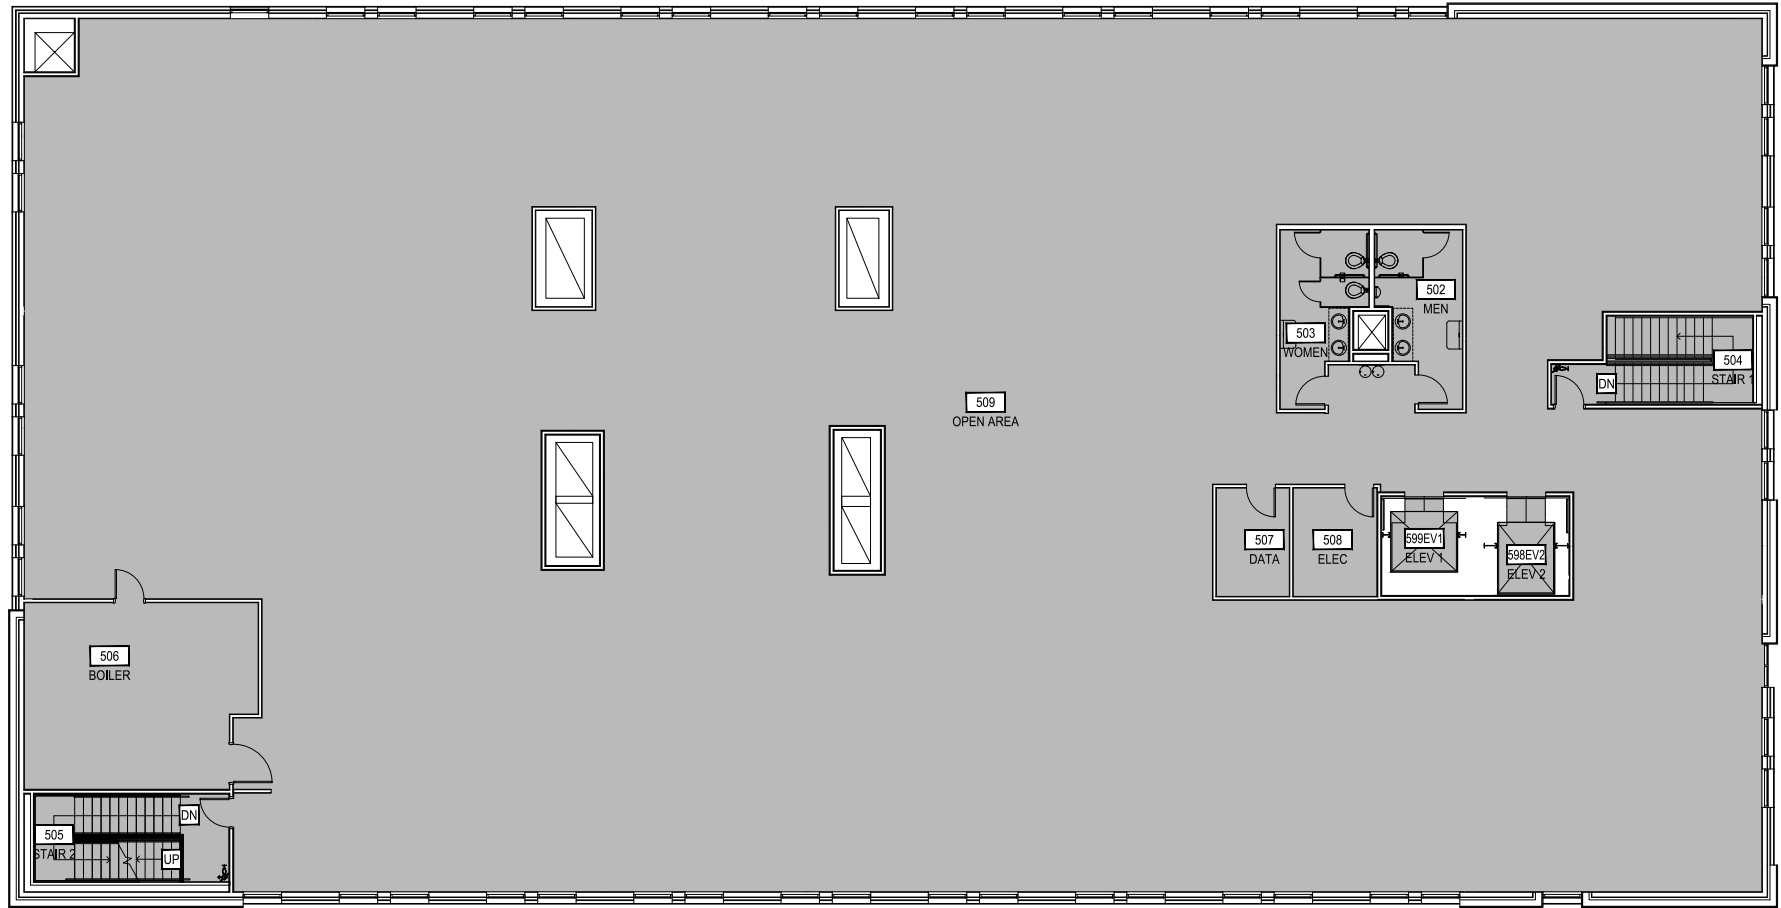

1 FIFTH LEVEL
BH HIGHLAND PARK 5 (MOB5)

M MONTANA STATE UNIVERSITY
CAMPUS PLANNING,
DESIGN & CONSTRUCTION
BOZEMAN, MONTANA
PHONE: 406.994.5413 FAX: 406.994.5665

INDEX #	147
BUILDING #	978